



This drawing is to be read in conjunction with all relevant Architect, consultant and specialist drawings and specifications. The Architect is to be advised of any discrepancies before proceeding. Do not seek from this drawing. All dimensions and elevations are to be checked on site. This drawing is subject to copyright. All rights reserved. No part of this drawing may be reproduced in whole or in part without the written permission of the copyright holder.

1:50 scale 0 1 2 3m
1:100 scale 0 2 4 6m

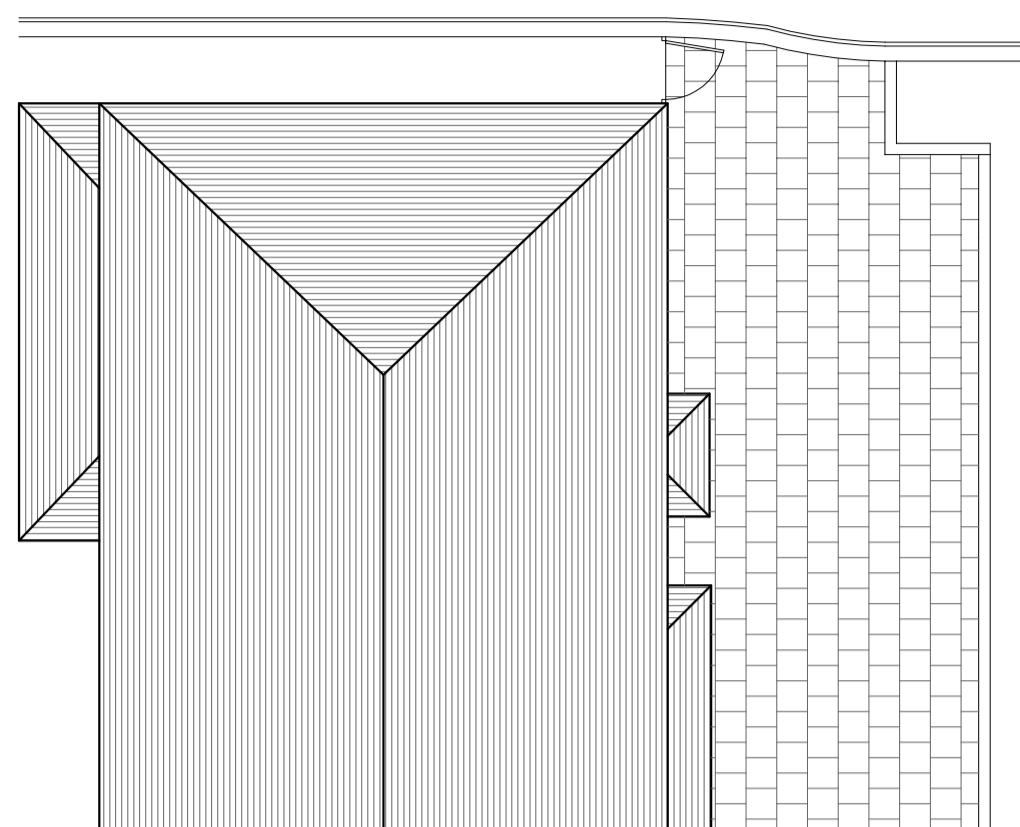


EXISTING SITE PLAN

SCALE 1:100

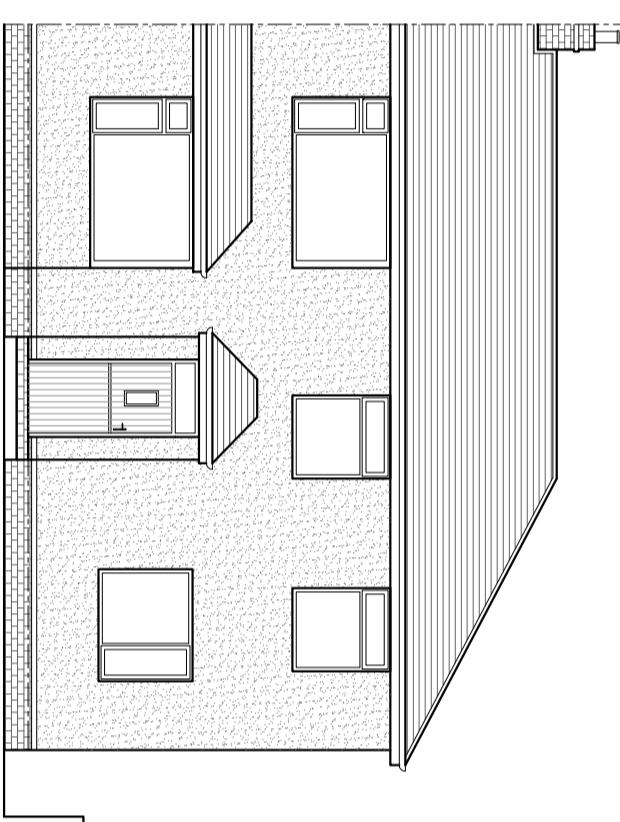


EXISTING REAR ELEVATION

SCALE 1:100

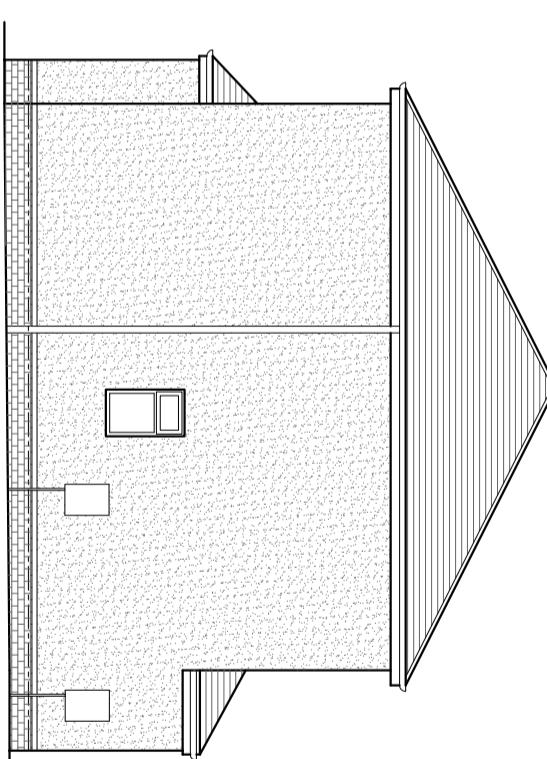

EXISTING SIDE ELEVATION

SCALE 1:100

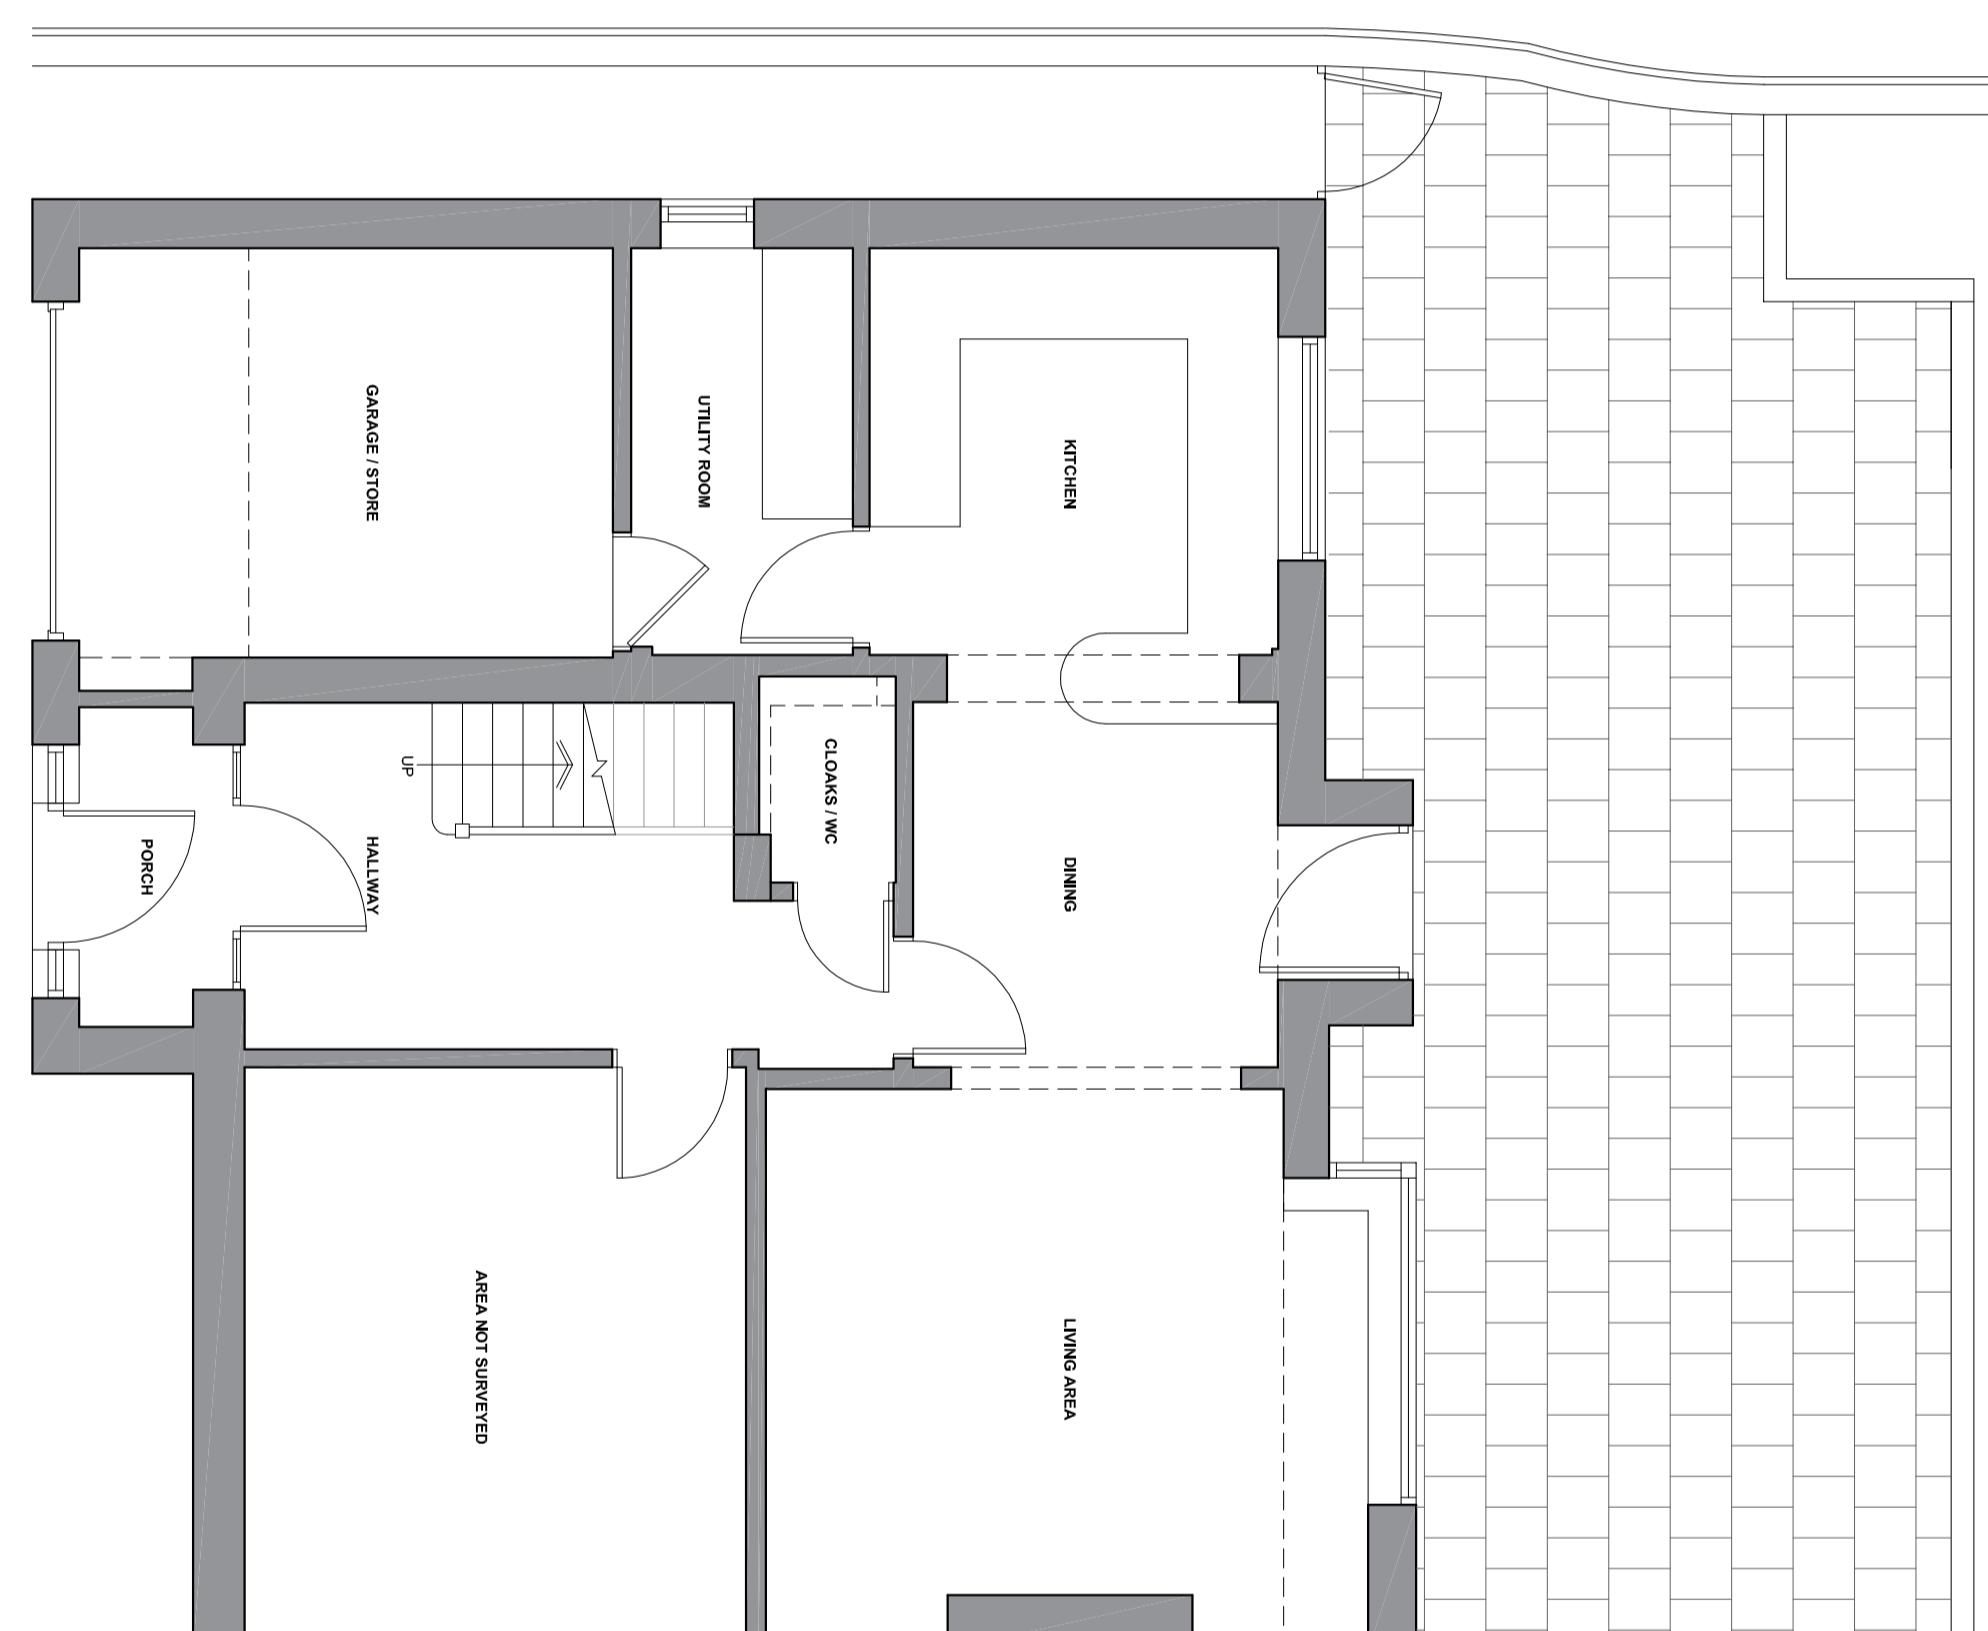

EXISTING GROUND FLOOR PLAN

SCALE 1:50

EXISTING SITE PLAN

SCALE 1:100

EXISTING GROUND FLOOR PLAN

SCALE 1:50

Client
Mr and Mrs Frampton

Job Title
Proposed Extensions and Alterations to
22 Whitney Lane
Langho

Existing Plans and Elevation

Scale	Date	Drawn
Various @A2	Feb 2020	BT

5989 - E01
- REV

spa
SUNDERLAND PEACOCK
ARCHITECTS
HAZELMERE, PHALICRO ROAD, CLITHEROE,
LAKESIDE, BB 2AS
T 01204 422110
E 5989@spa-architects.co.uk
www.sunderlandpeacock.co.uk