



This drawing is to be read in conjunction with all relevant Architect, consultant and specialist drawings and specifications. The Architect is not liable for any discrepancies before proceeding. Do not seek from this drawing any dimensions and details not to be carried out on site. This drawing is subject to copyright. All work carried out before drawing and making reference has been granted to the consultant architect.

1:50 scale 0 1 2 3m
1:100 scale 0 2 4 6m

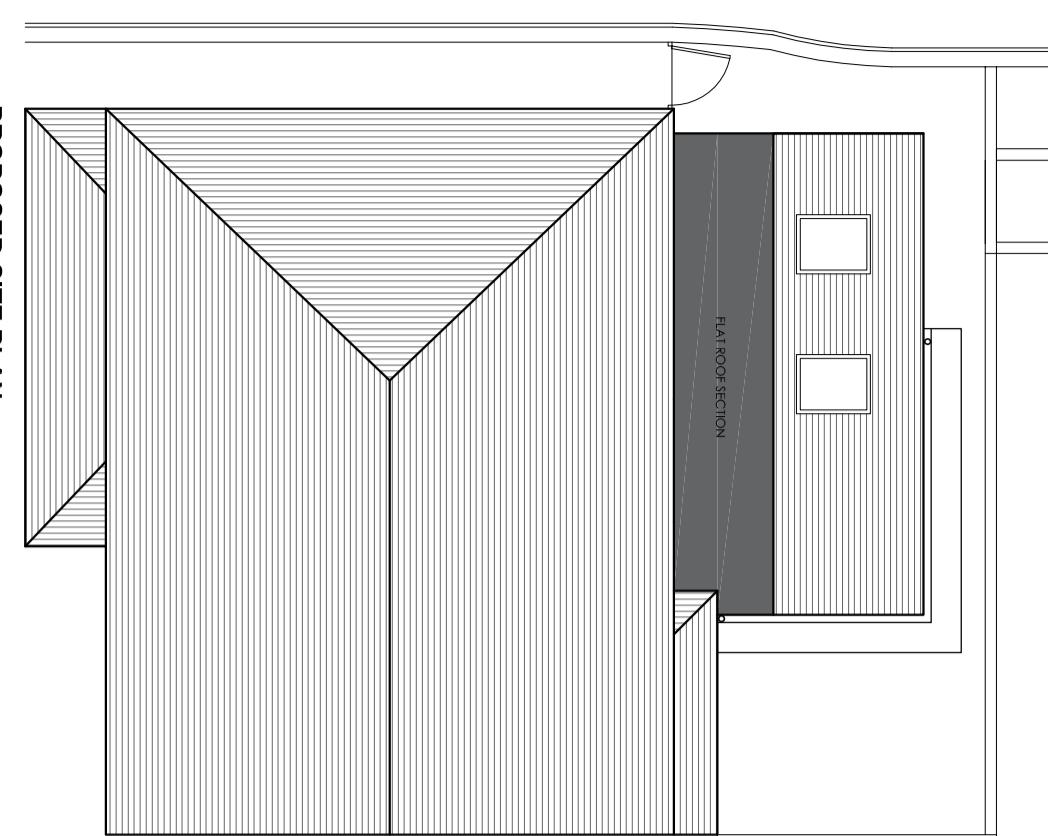


PROPOSED SITE PLAN

SCALE 1:100

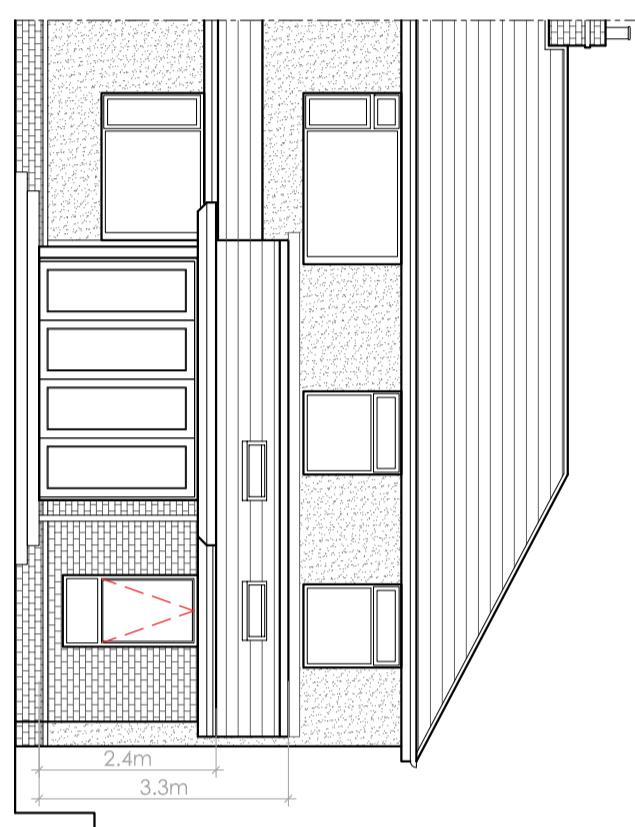


PROPOSED REAR ELEVATION

SCALE 1:100

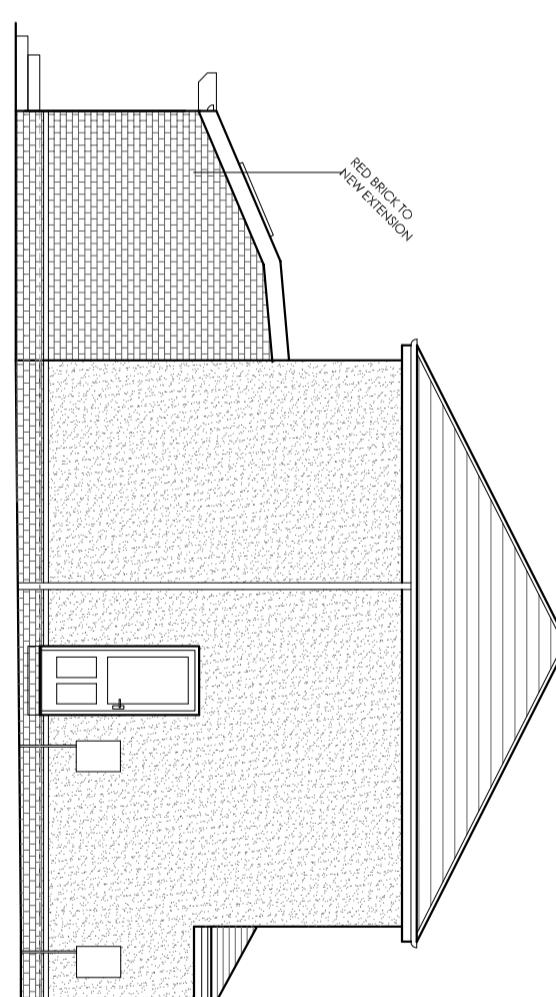


PROPOSED SIDE ELEVATION

SCALE 1:100

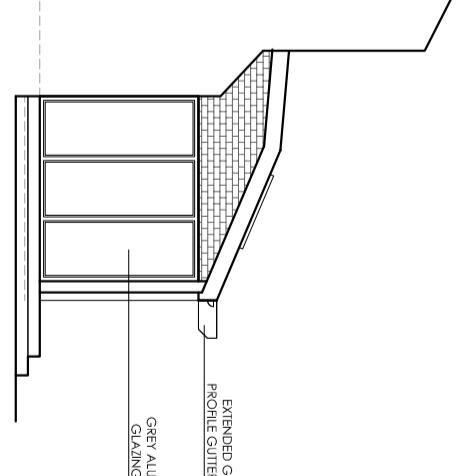

PROPOSED SIDE ELEVATION

SCALE 1:100

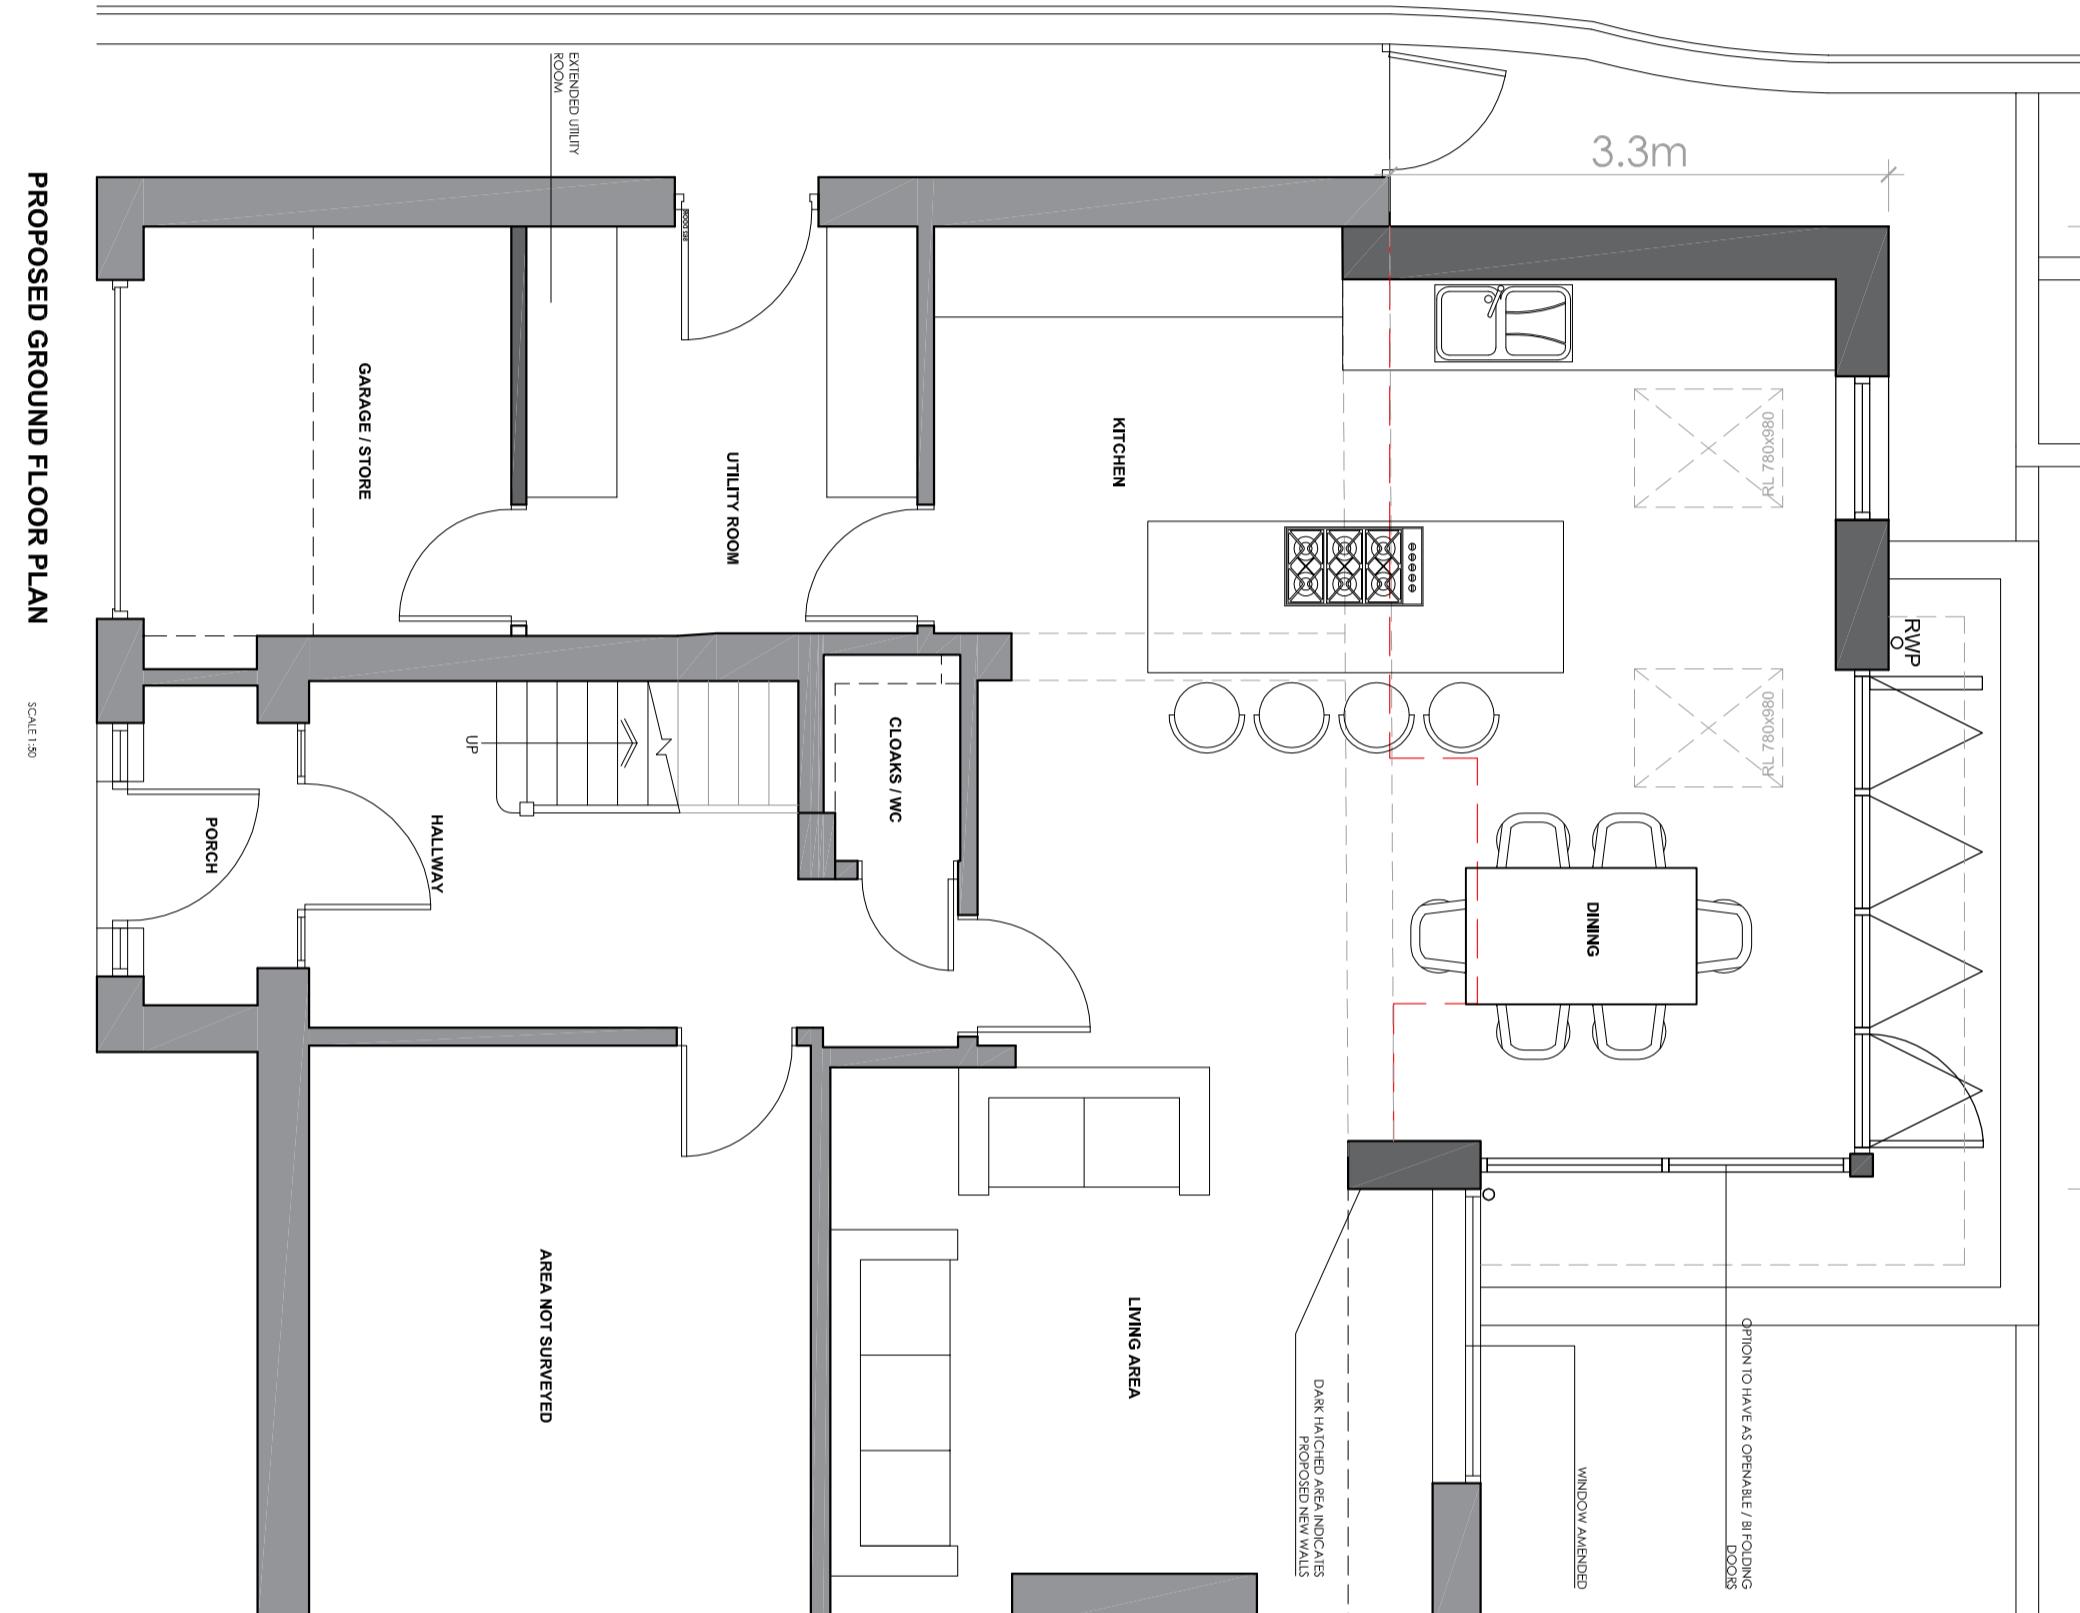

PROPOSED GROUND FLOOR PLAN

SCALE 1:50

AREA NOT SURVEYED

EXTENDED UTILITY ROOM

UTILITY ROOM

CLOAKS / WC

LIVING AREA

DINING

KITCHEN

GARAGE / STORE

HALWAY

UP

PORCH

AREA NOT SURVEYED

EXTENDED UTILITY ROOM

UTILITY ROOM

CLOAKS / WC

LIVING AREA

DINING

KITCHEN

GARAGE / STORE

HALWAY

UP

PORCH

