




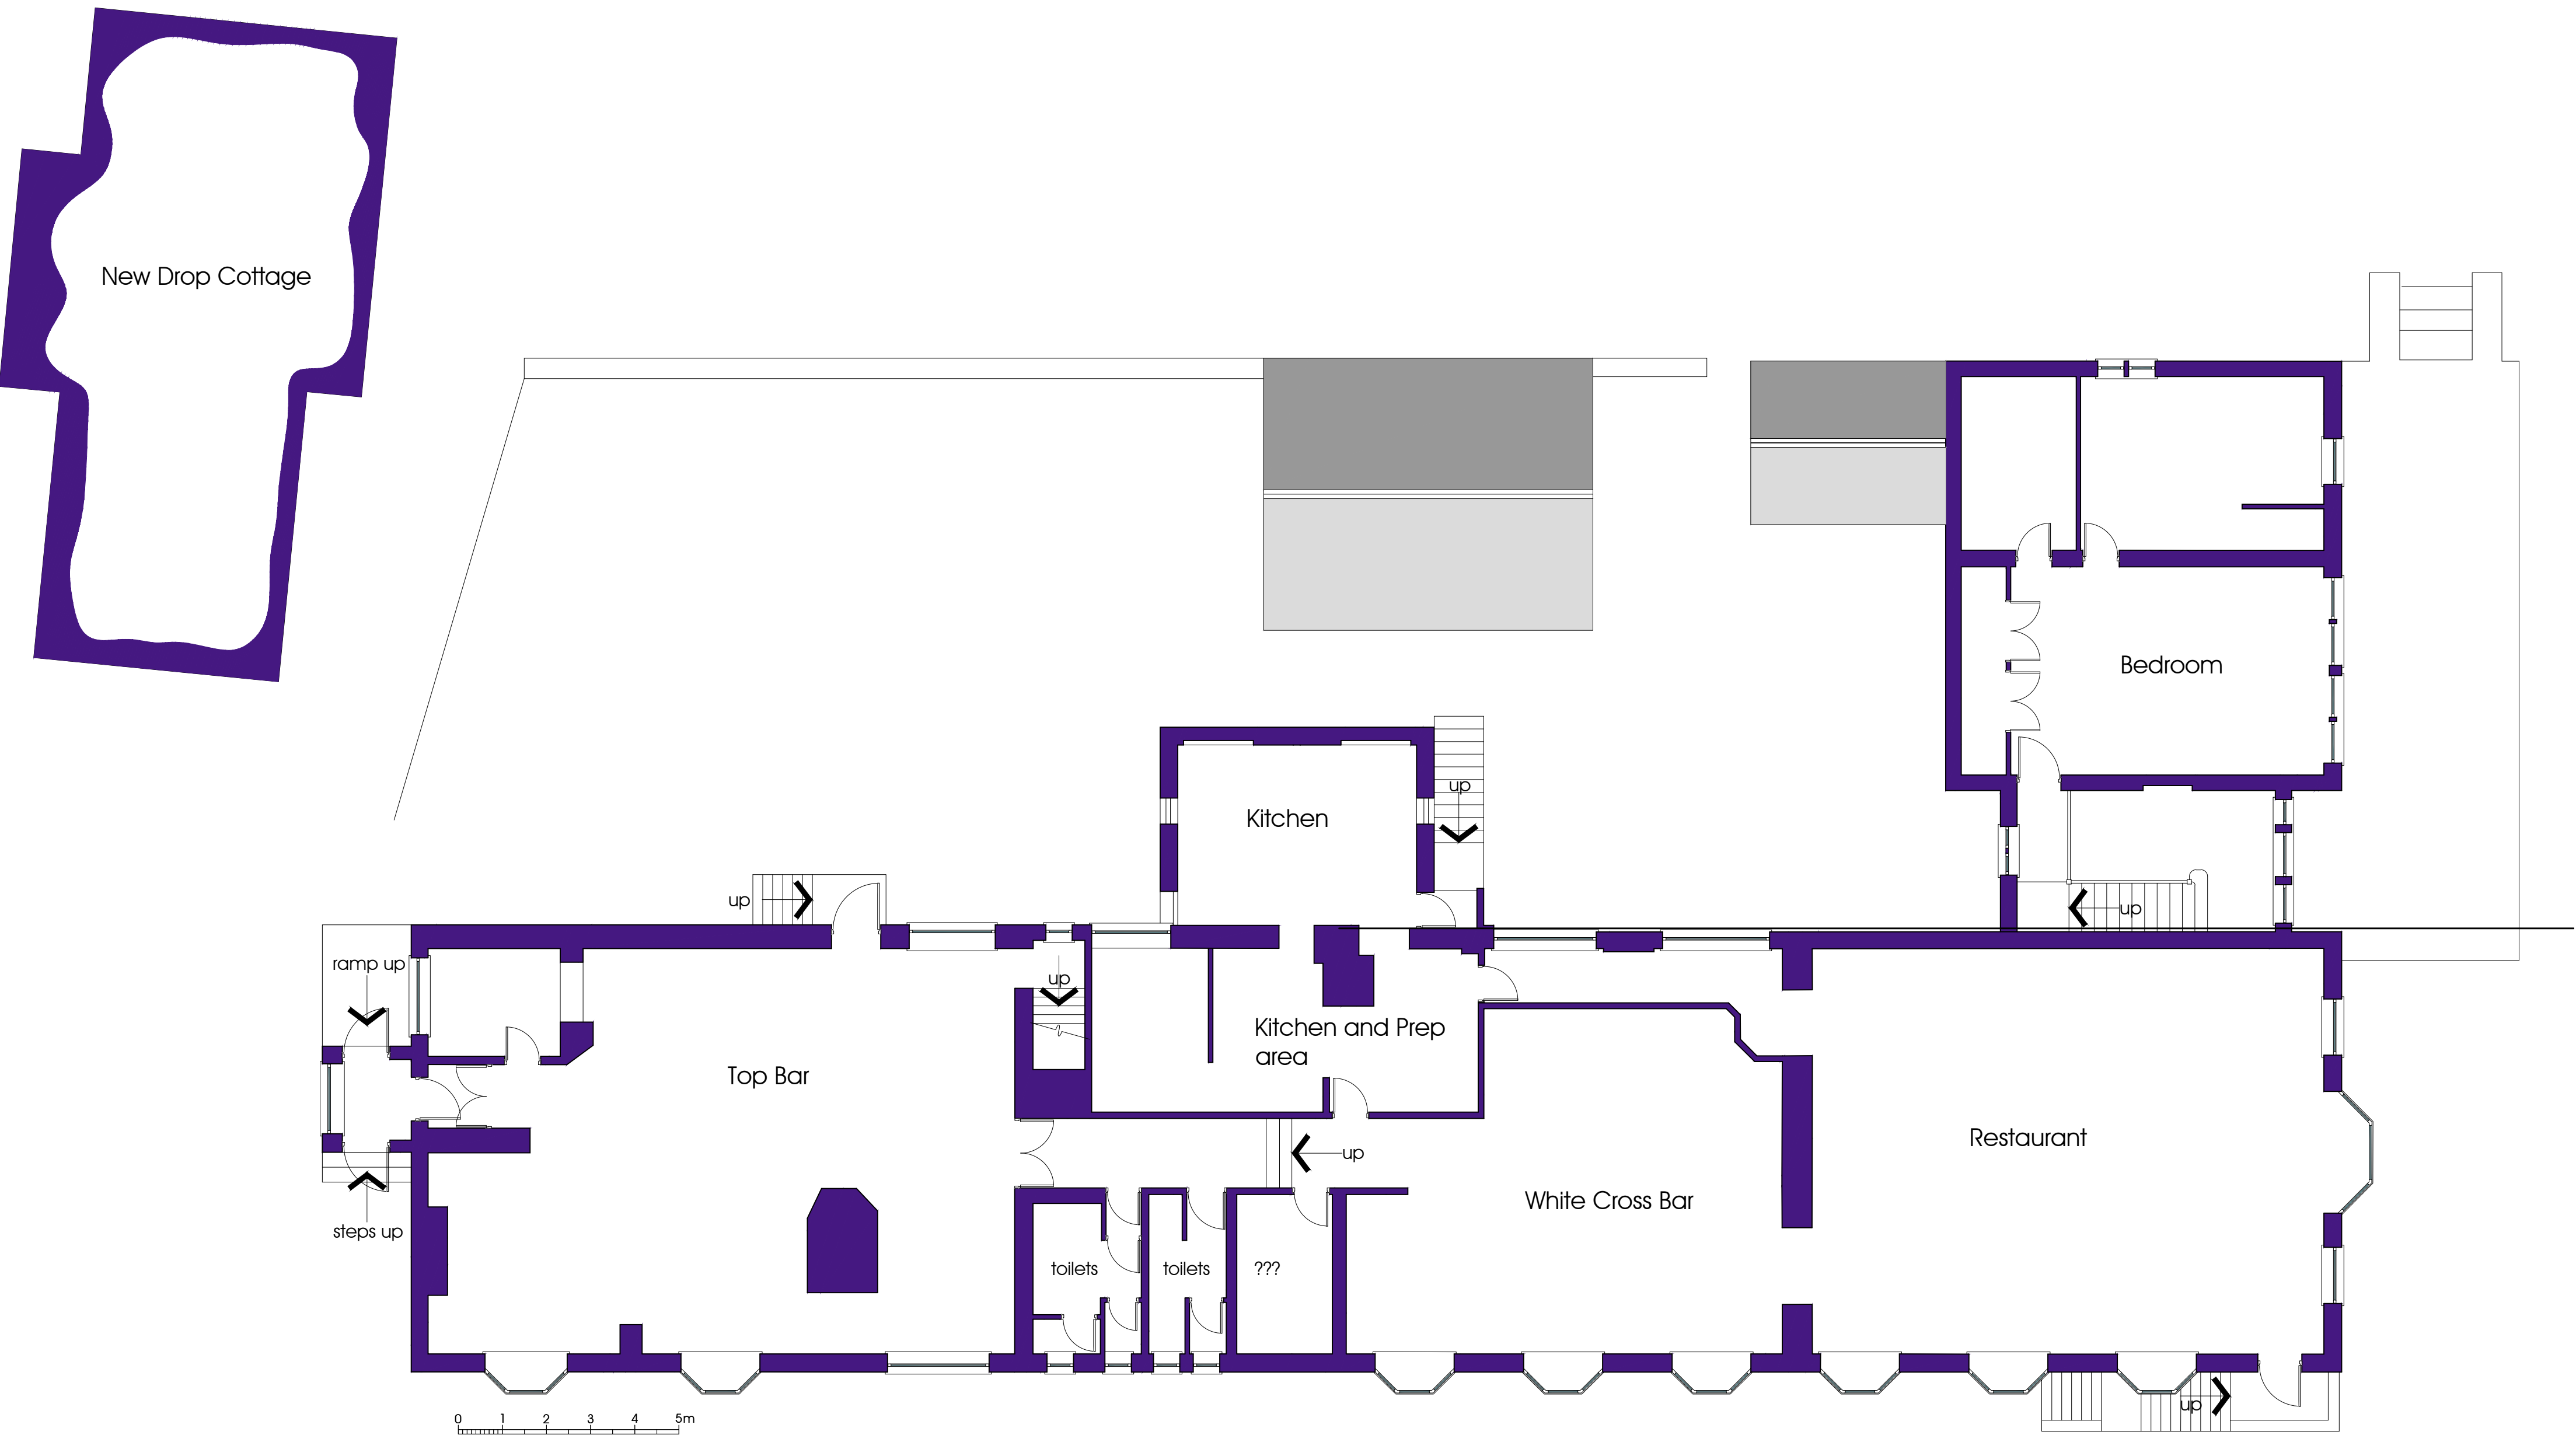


NOTES:
1: Do not scale this drawing, use figured dimensions only 2: The Contractor, Sub Contractor or specialist supplier are responsible for confirming site dimensions prior to fabrication 3: Any dimensional discrepancies are to be reported to the Architect immediately

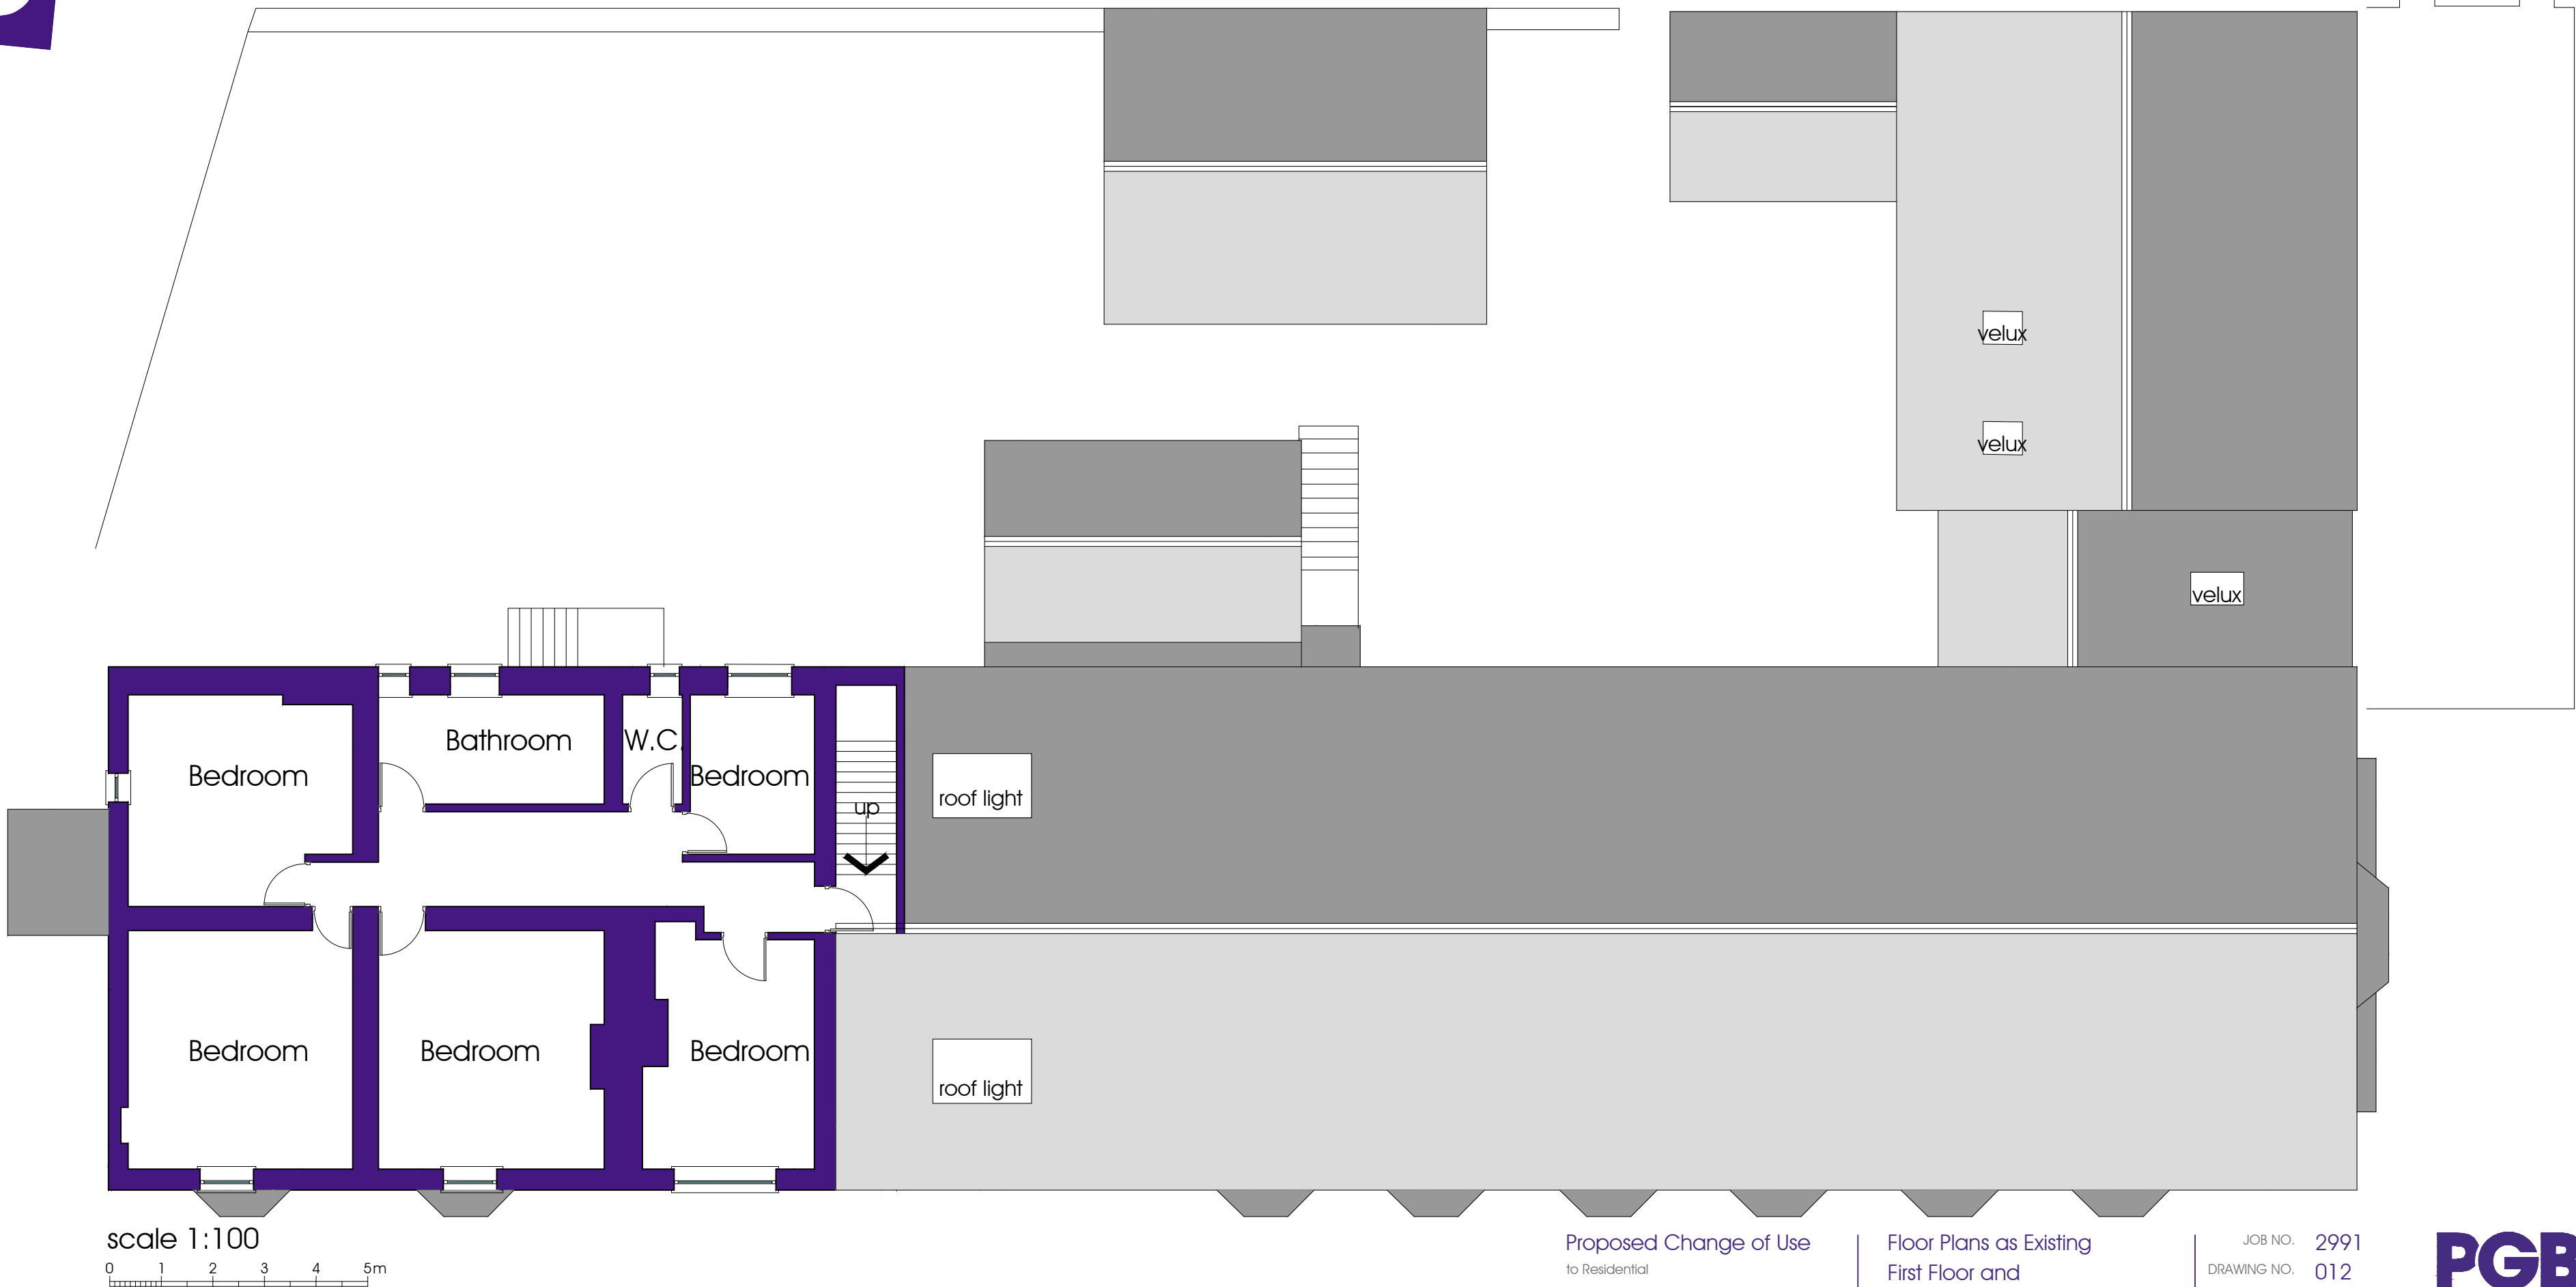

NOTES:
1: Do not scale this drawing, use figured dimensions only 2: The Contractor, Sub Contractor or specialist supplier are responsible for confirming site dimensions prior to fabrication 3: Any dimensional discrepancies are to be reported to the Architect immediately

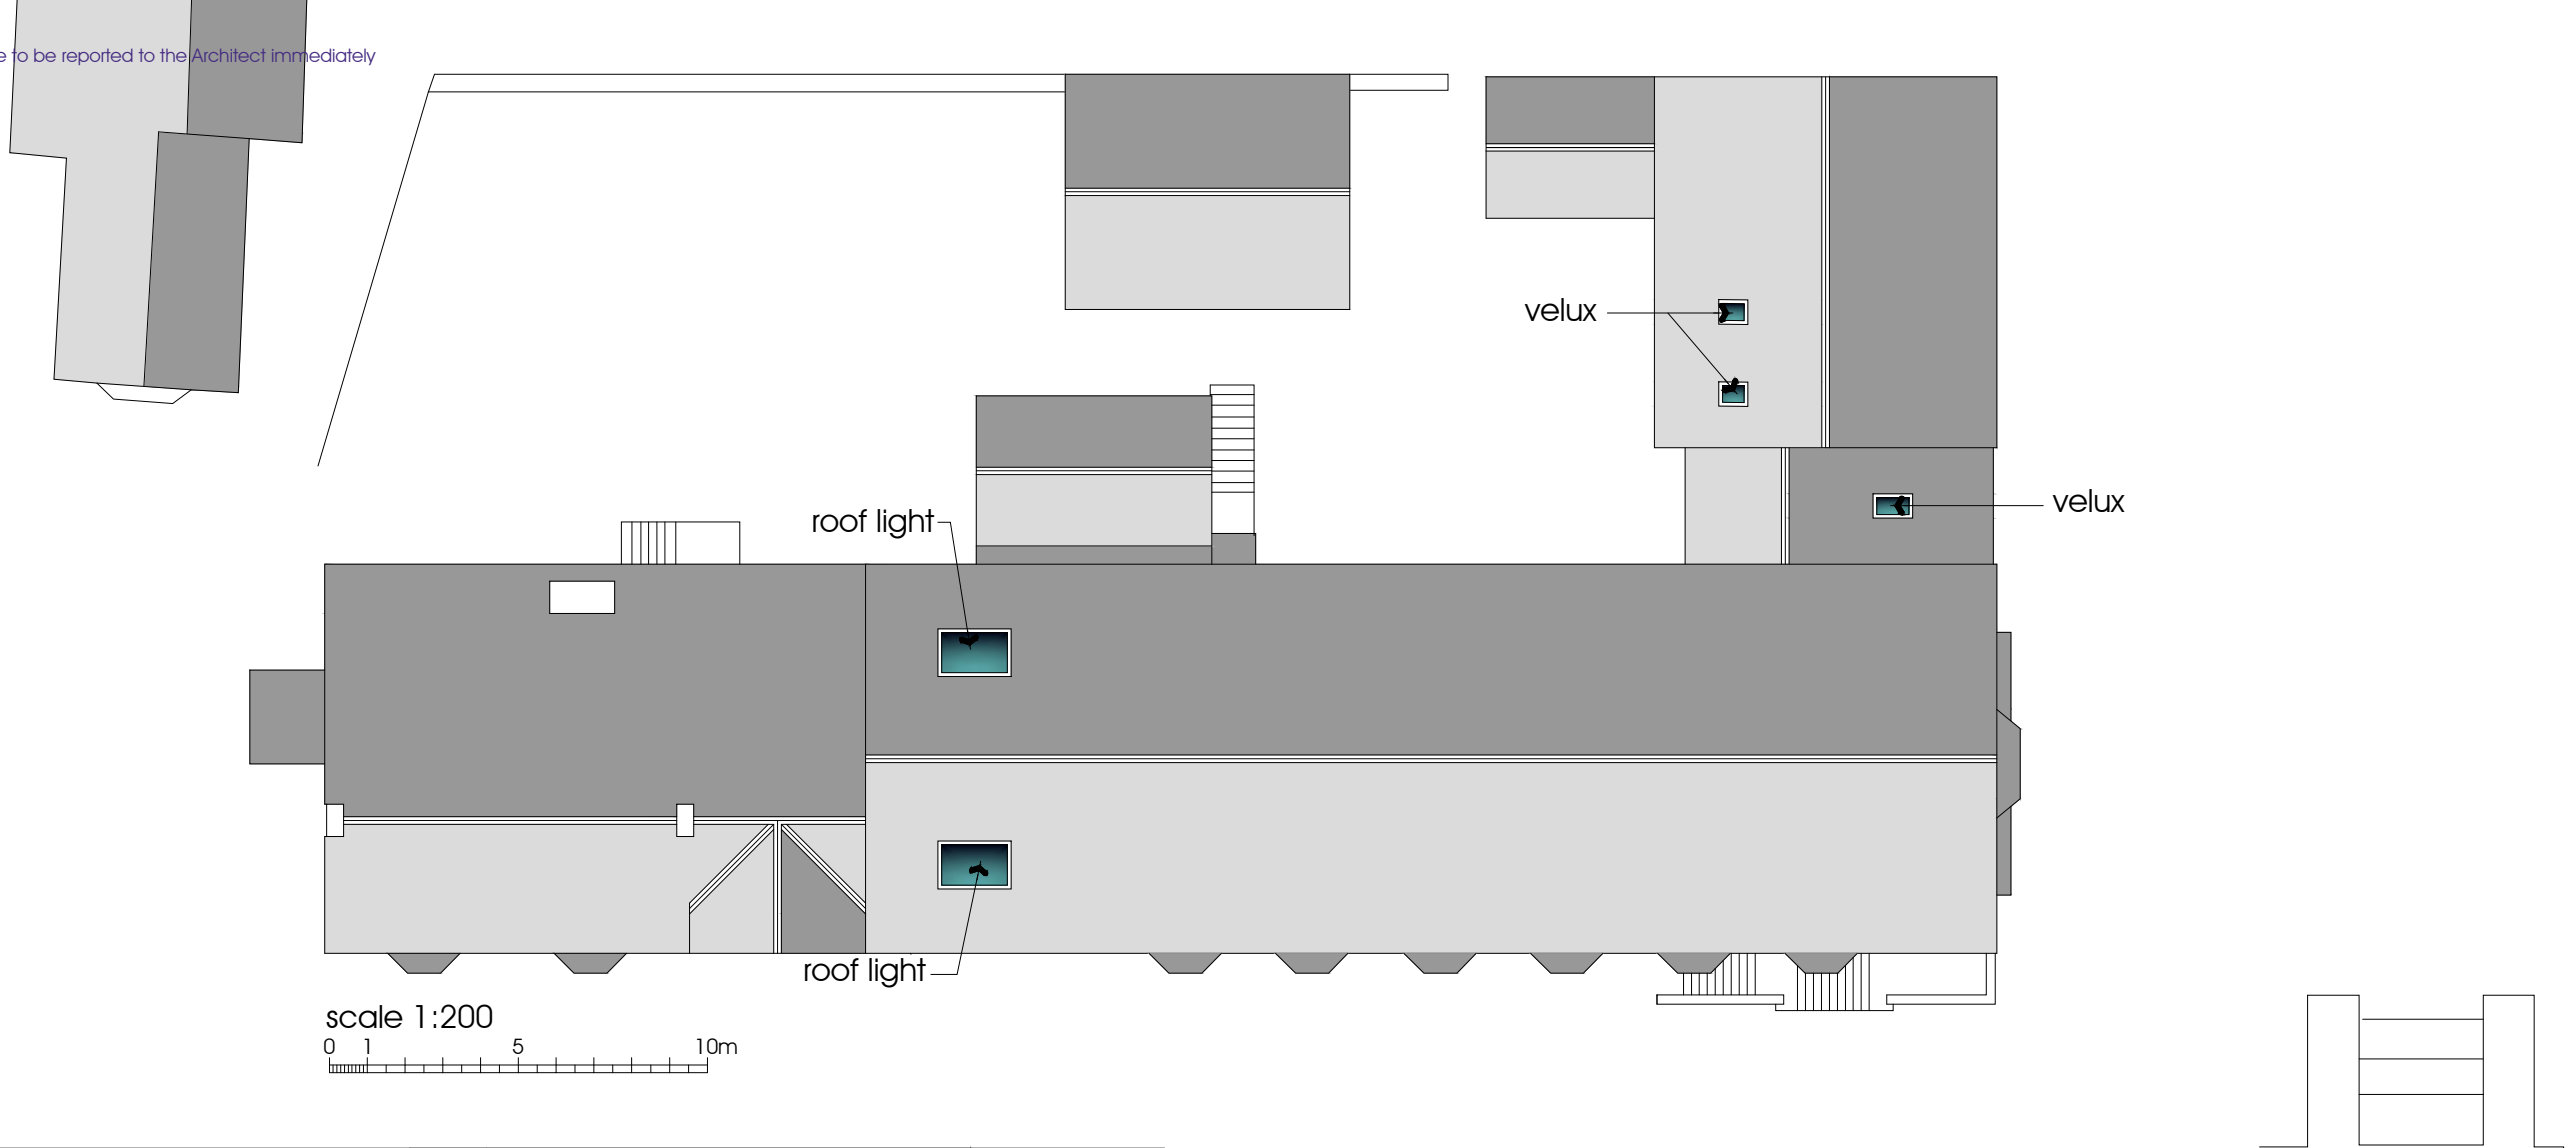

NOTES:
1: Do not scale this drawing, use figured dimensions only 2: The Contractor, Sub Contractor or specialist supplier are responsible for confirming site dimensions prior to fabrication 3: Any dimensional discrepancies are to be reported to the Architect immediately

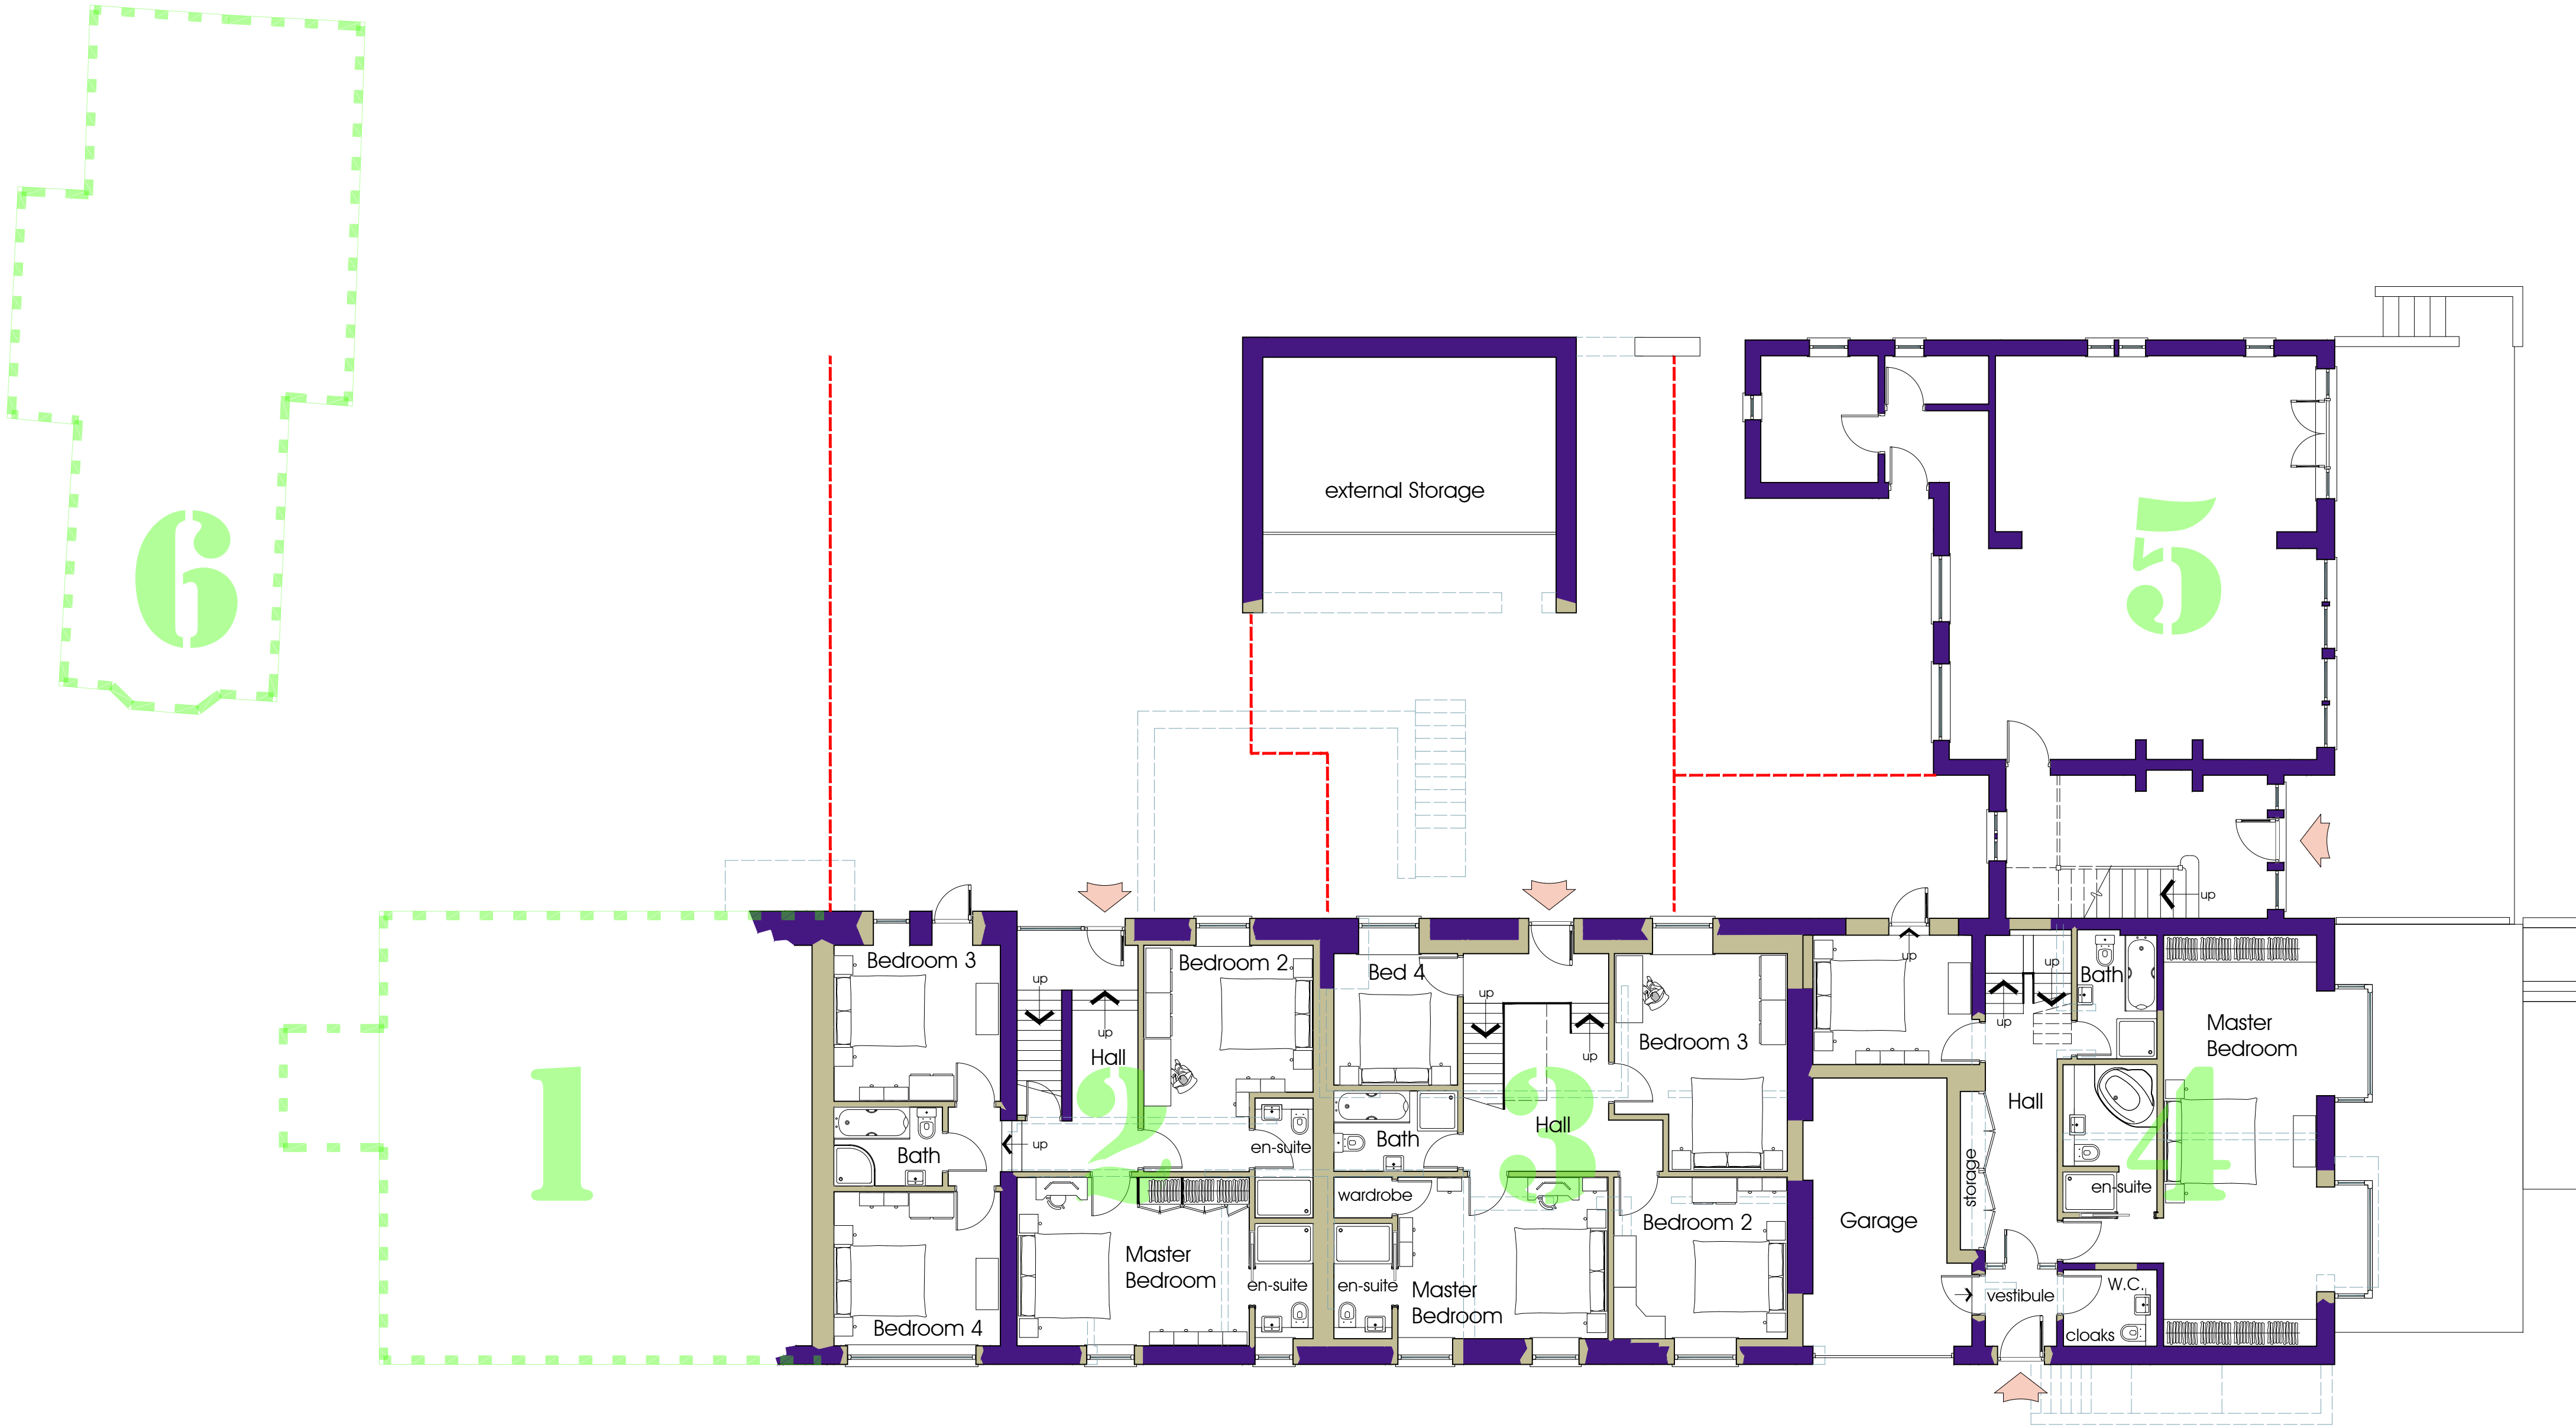


Rev B 06/06/2020 Gable bays amended

Proposed Change of Use
to Residential
Mr and Mrs Barr
The Newdrop Inn, Knowle Green, PR3 2XE

Lower Ground Floor Plan
DATE 17.11.2019

JOB NO. 2991
DRAWING NO. 020
REVISION A
SCALE 1:100 @ A2

NOTES:
1: Do not scale this drawing, use figured dimensions only 2: The Contractor, Sub Contractor or specialist supplier are responsible for confirming site dimensions prior to fabrication 3: Any dimensional discrepancies are to be reported to the Architect immediately

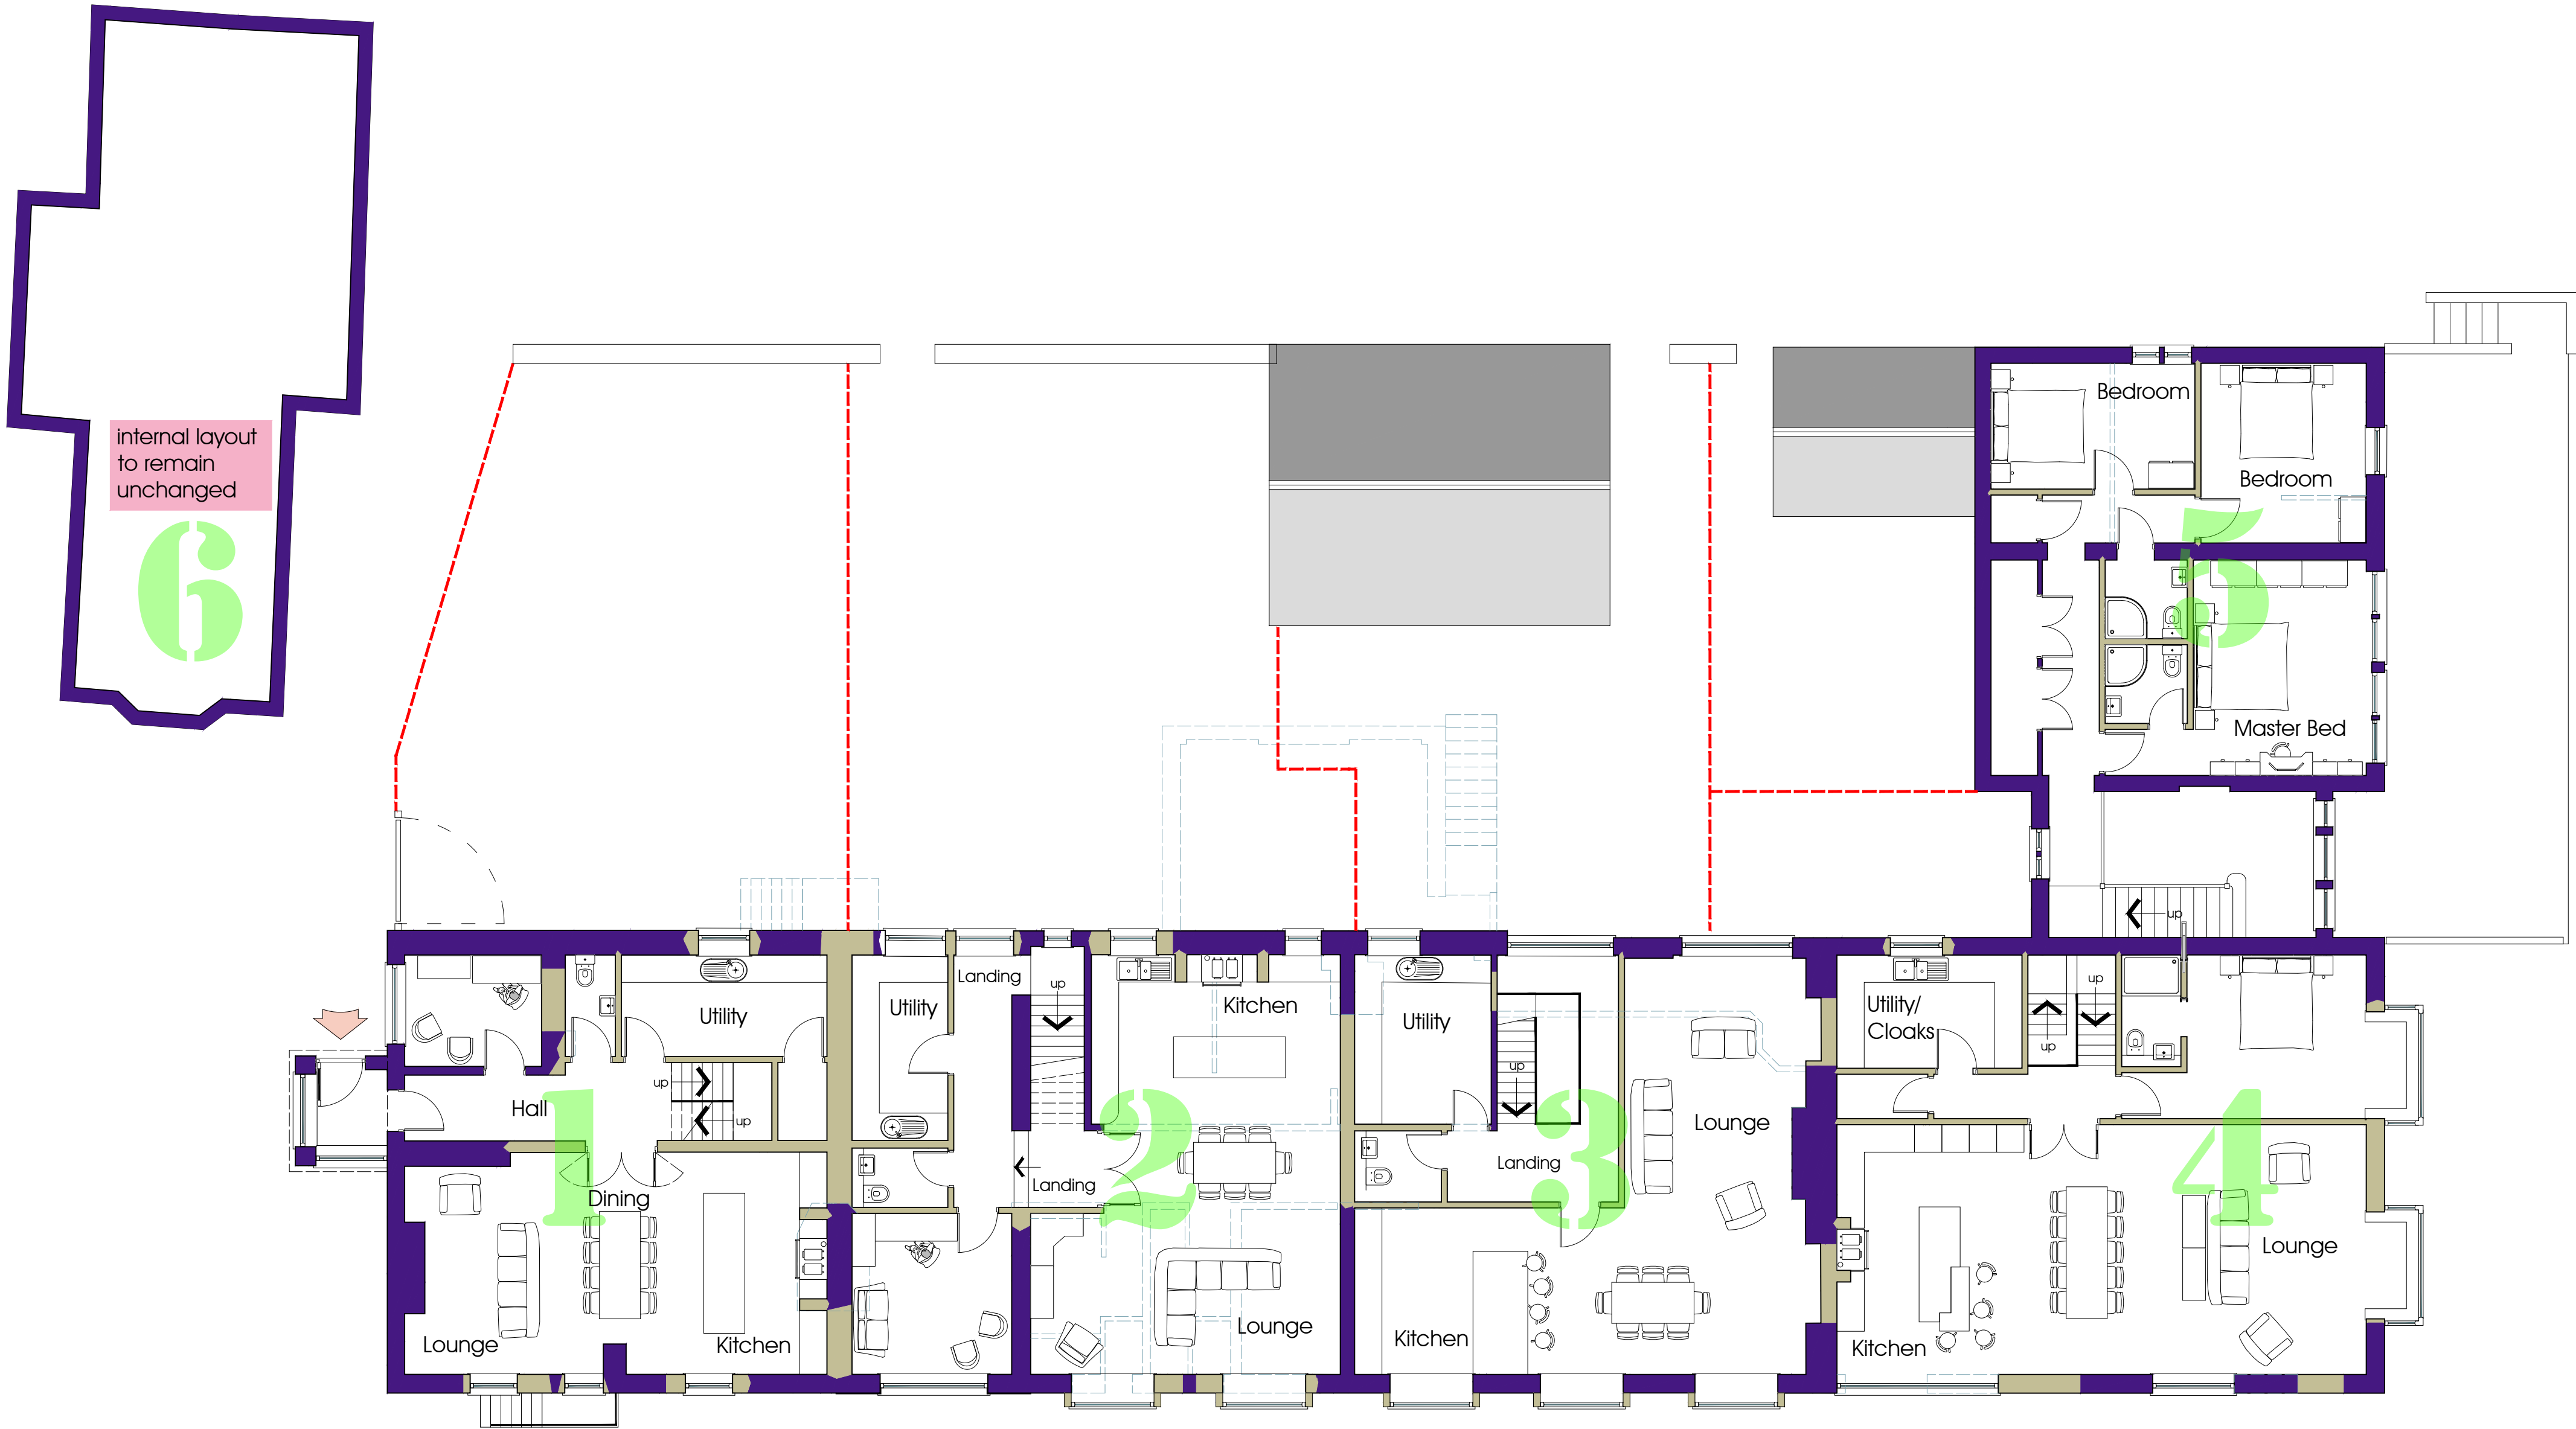


Rev B 06/06/2020 Gable bays amended

Proposed Change of Use
to Residential
Mr and Mrs Barr
The Newdrop Inn, Knowle Green, PR3 2XE

Ground Floor Plan
DATE 17.11.2019

JOB NO. 2991
DRAWING NO. 021
REVISION B
SCALE 1:100 @ A2

NOTES:
1: Do not scale this drawing, use figured dimensions only 2: The Contractor, Sub Contractor or specialist supplier are responsible for confirming site dimensions prior to fabrication 3: Any dimensional discrepancies are to be reported to the Architect immediately

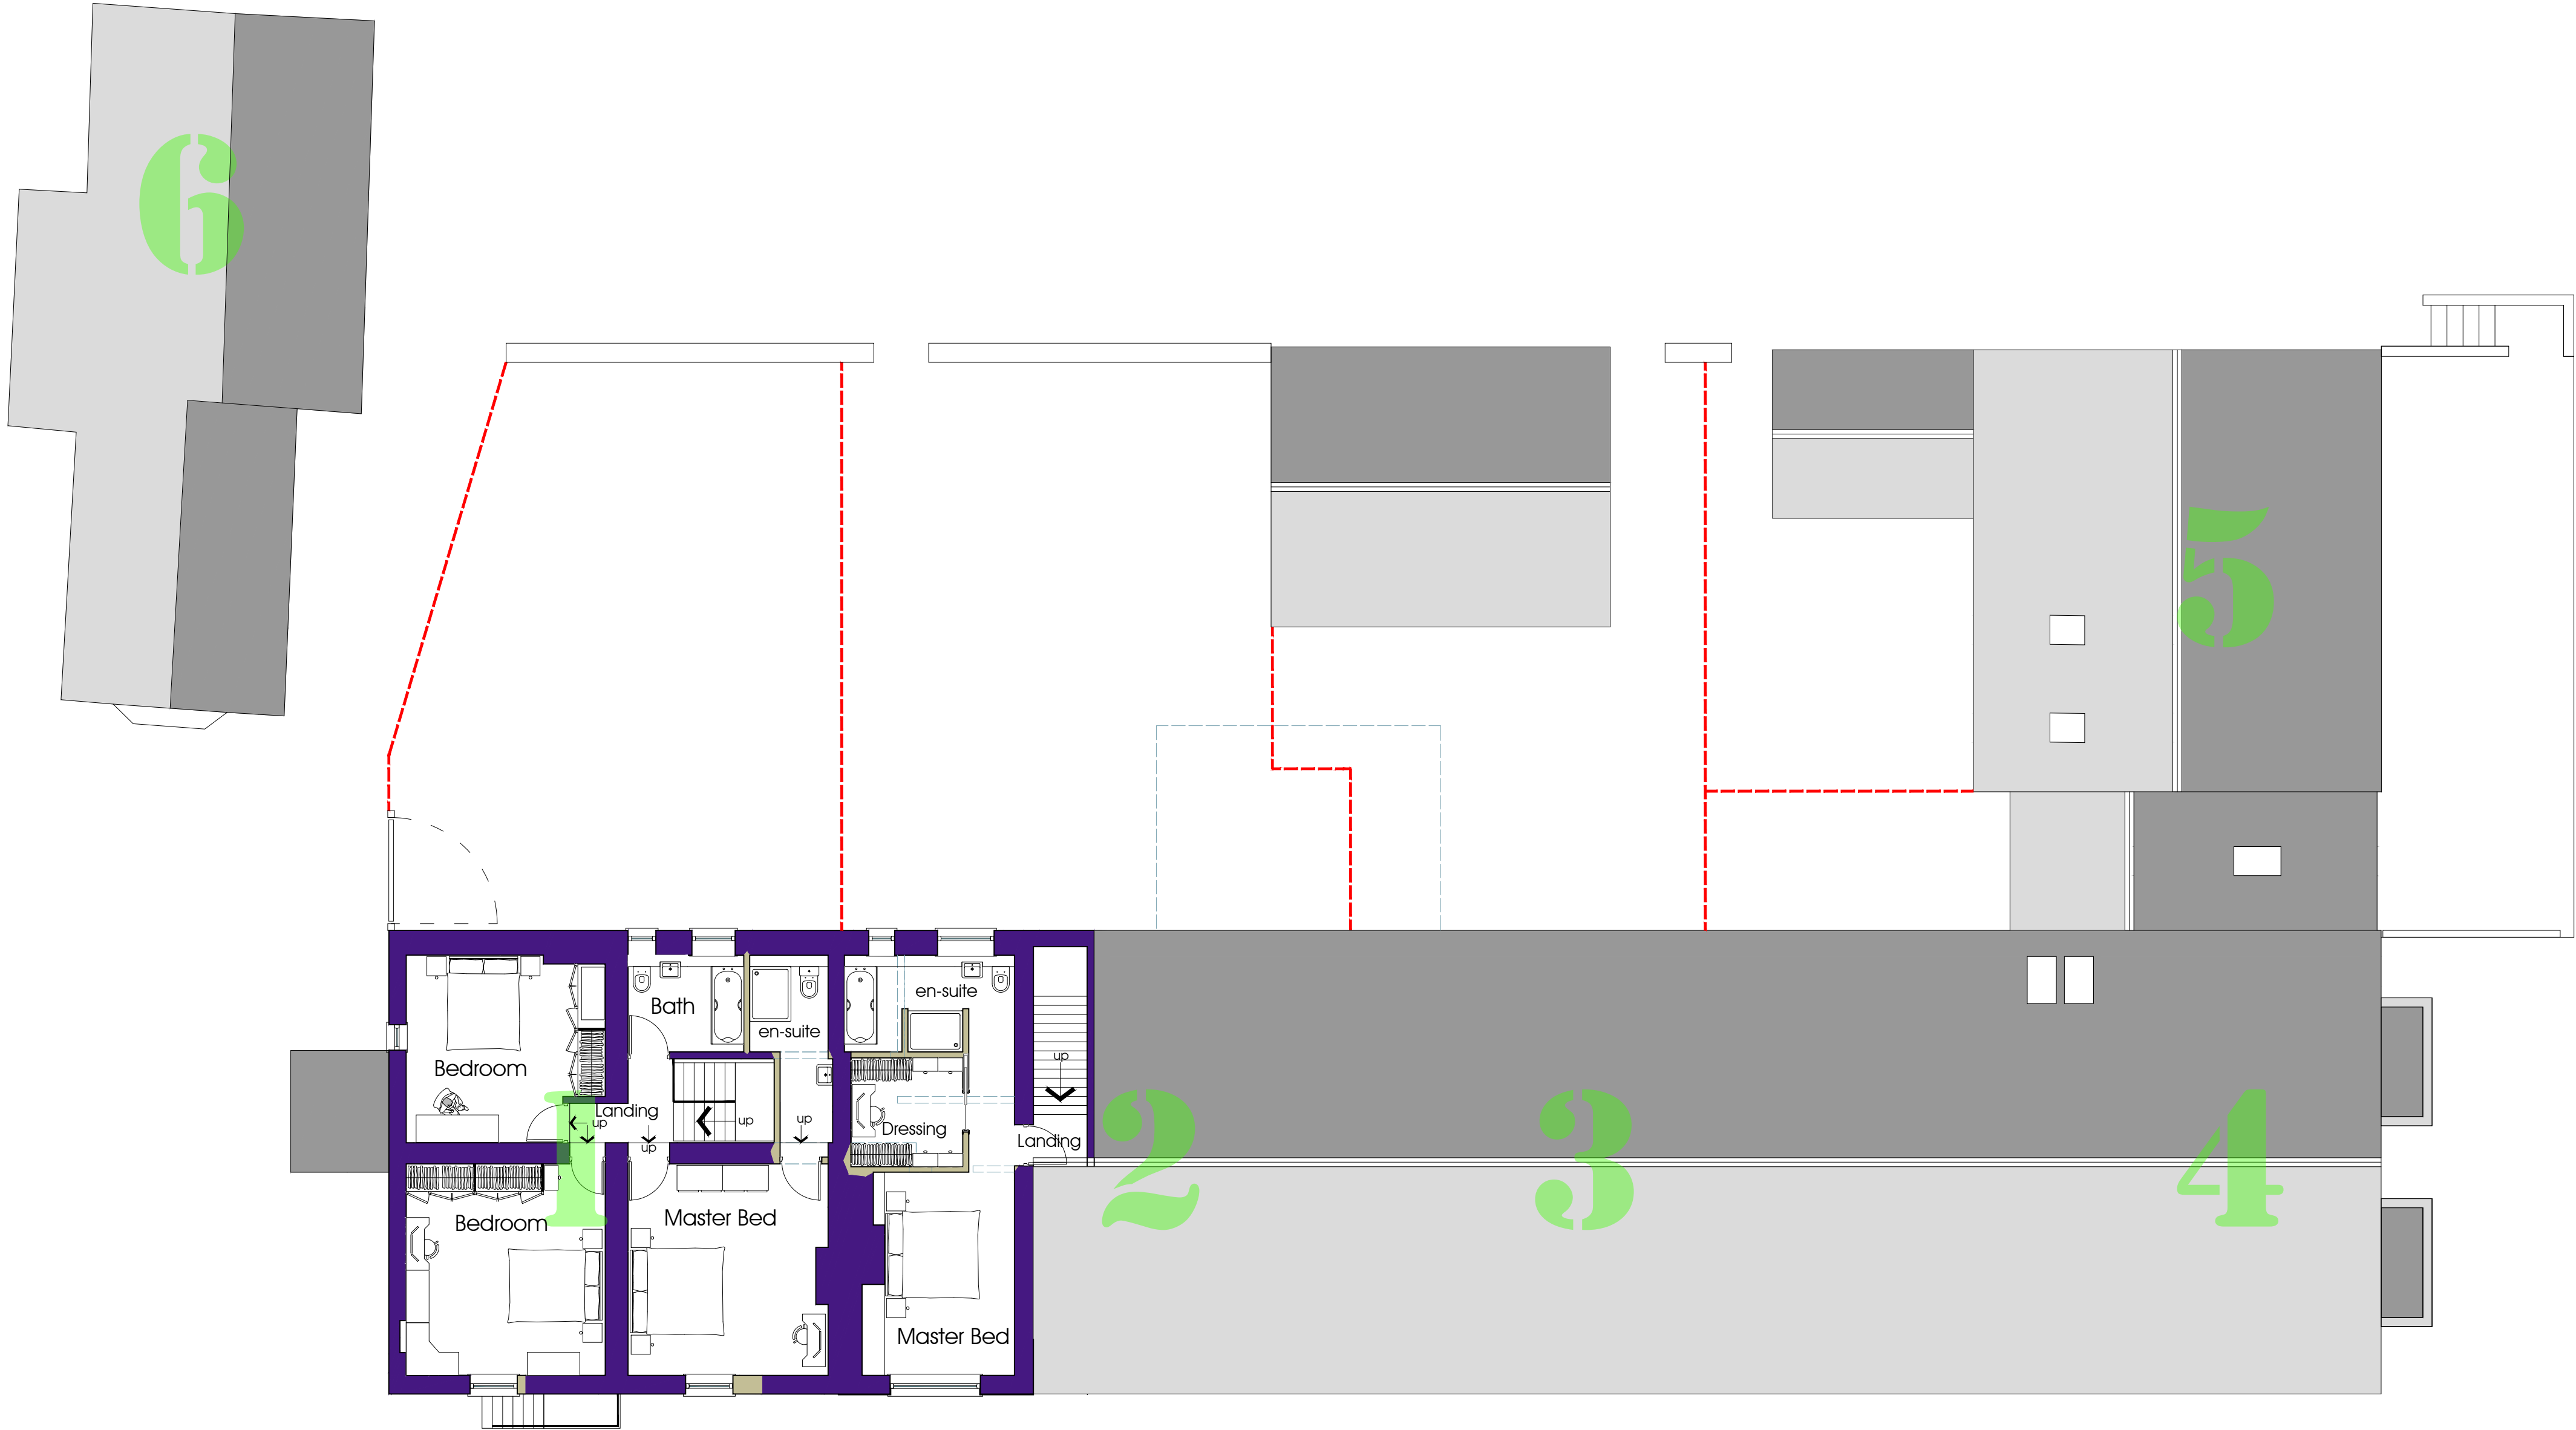



Rev B 06/06/2020 Gable bays amended

Proposed Change of Use
to Residential
Mr and Mrs Barr
The Newdrop Inn, Knowle Green, PR3 2XE

Upper Floor Plan
DATE 17.11.2019

JOB NO. 2991
DRAWING NO. 022
REVISION B
SCALE 1:100 @ A2

NOTES:
1: Do not scale this drawing, use figured dimensions only 2: The Contractor, Sub Contractor or specialist supplier are responsible for confirming site dimensions prior to fabrication 3: Any dimensional discrepancies are to be reported to the Architect immediately

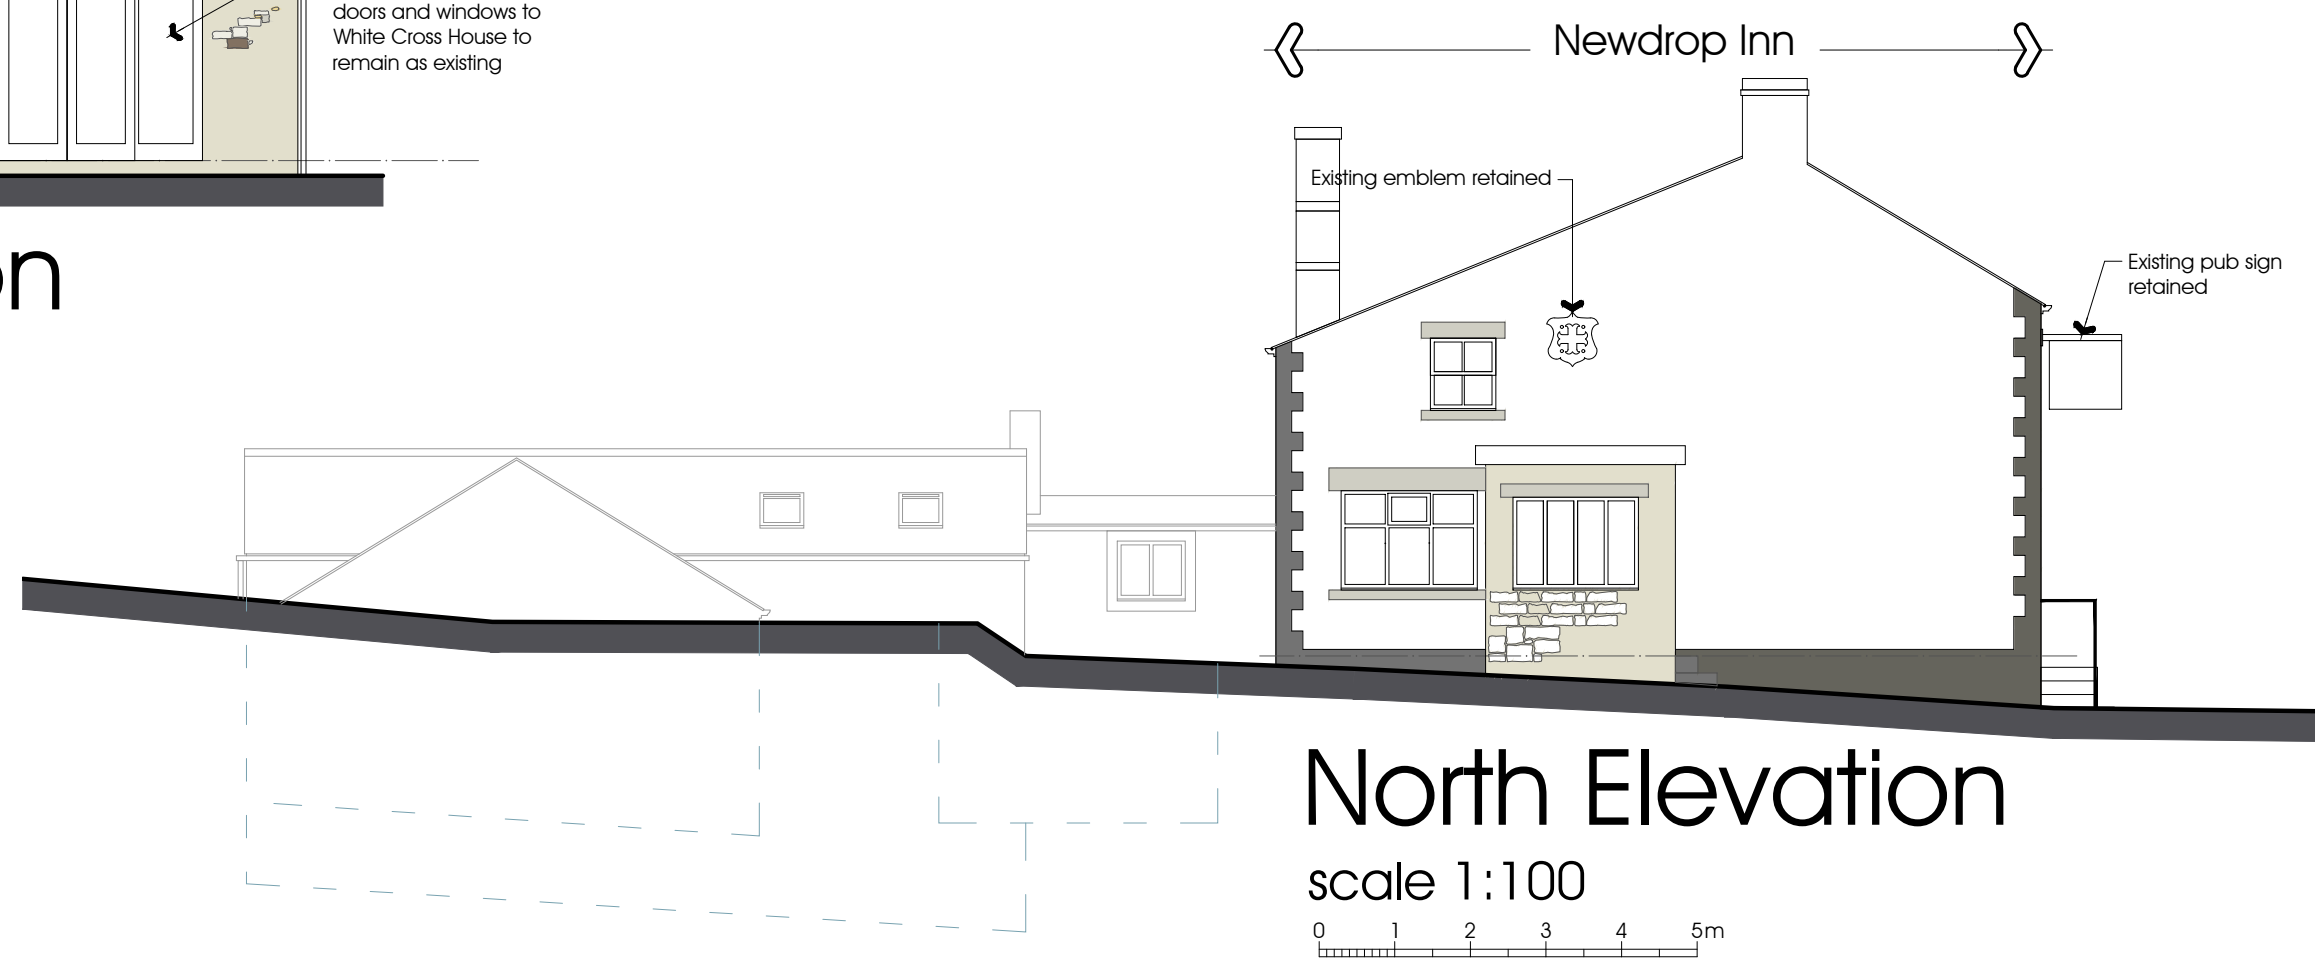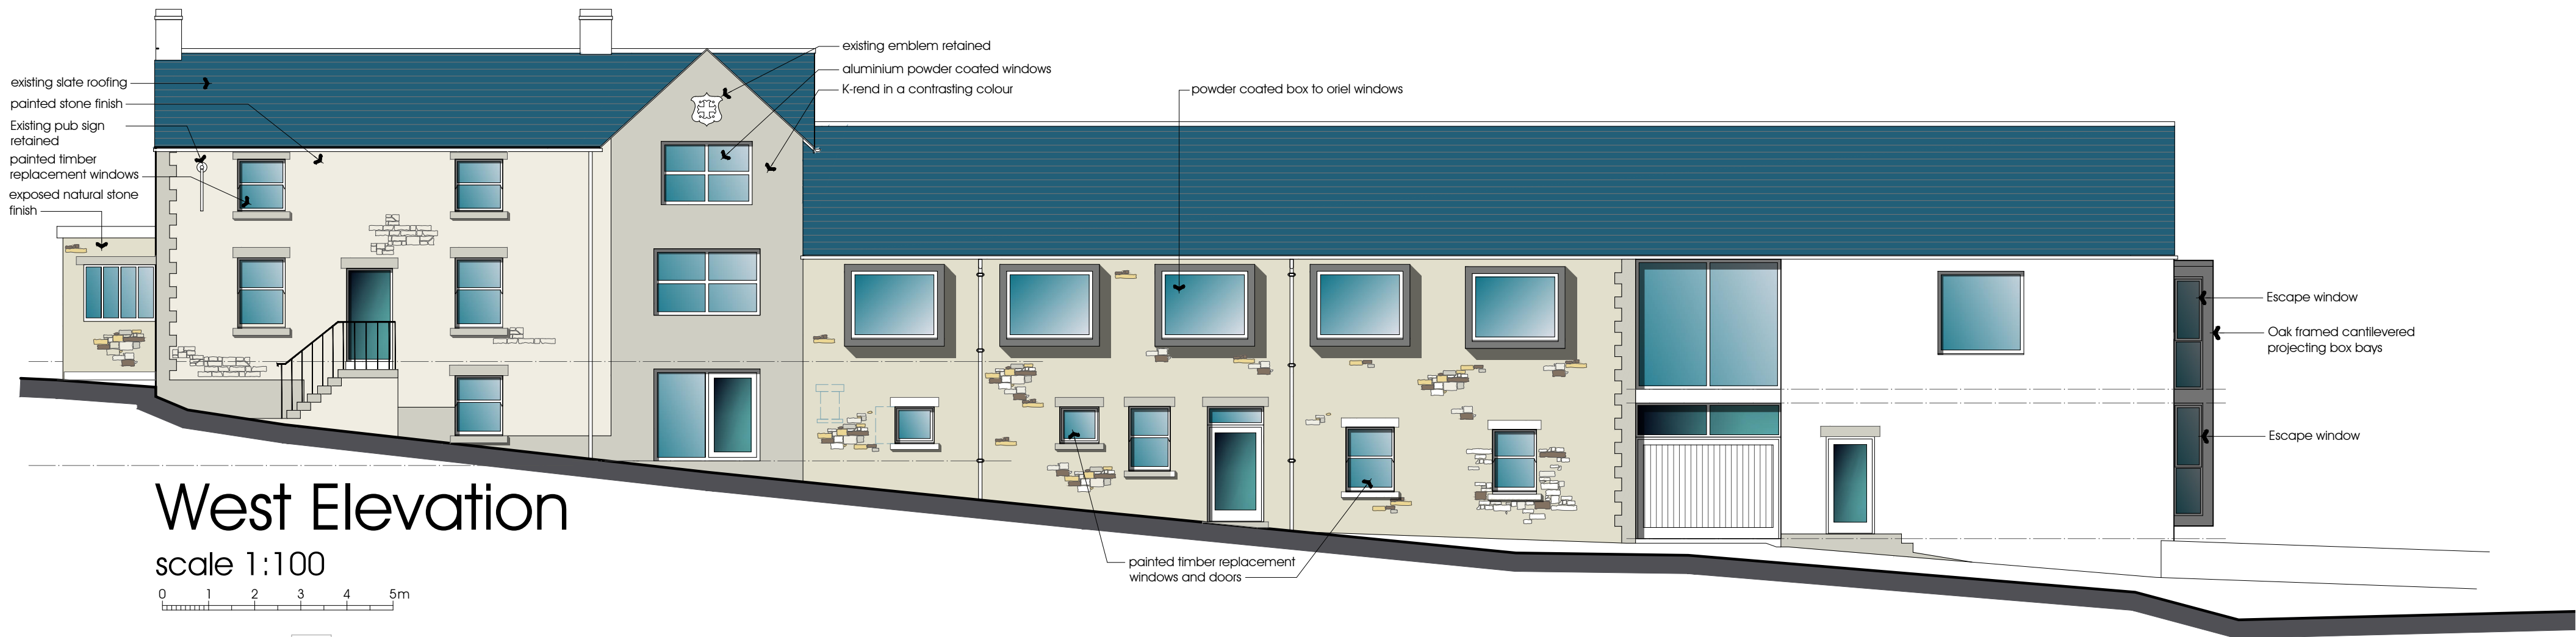


Rev B 06/06/2020 South Elevation gable bays amended; pub sign shown retained, cladding to West Elevation changed to render

Proposed Change of Use
to Residential
Mr and Mrs Barr
The Newdrop Inn, Knowle Green, PR3 2XE

Elevations Proposed
Sheet 1 of 2
DATE 17.11.2019

JOB NO. 2991
DRAWING NO. 023
REVISION B
SCALE 1:100 @ A2


PGB
ARCHITECTURAL
SERVICES™

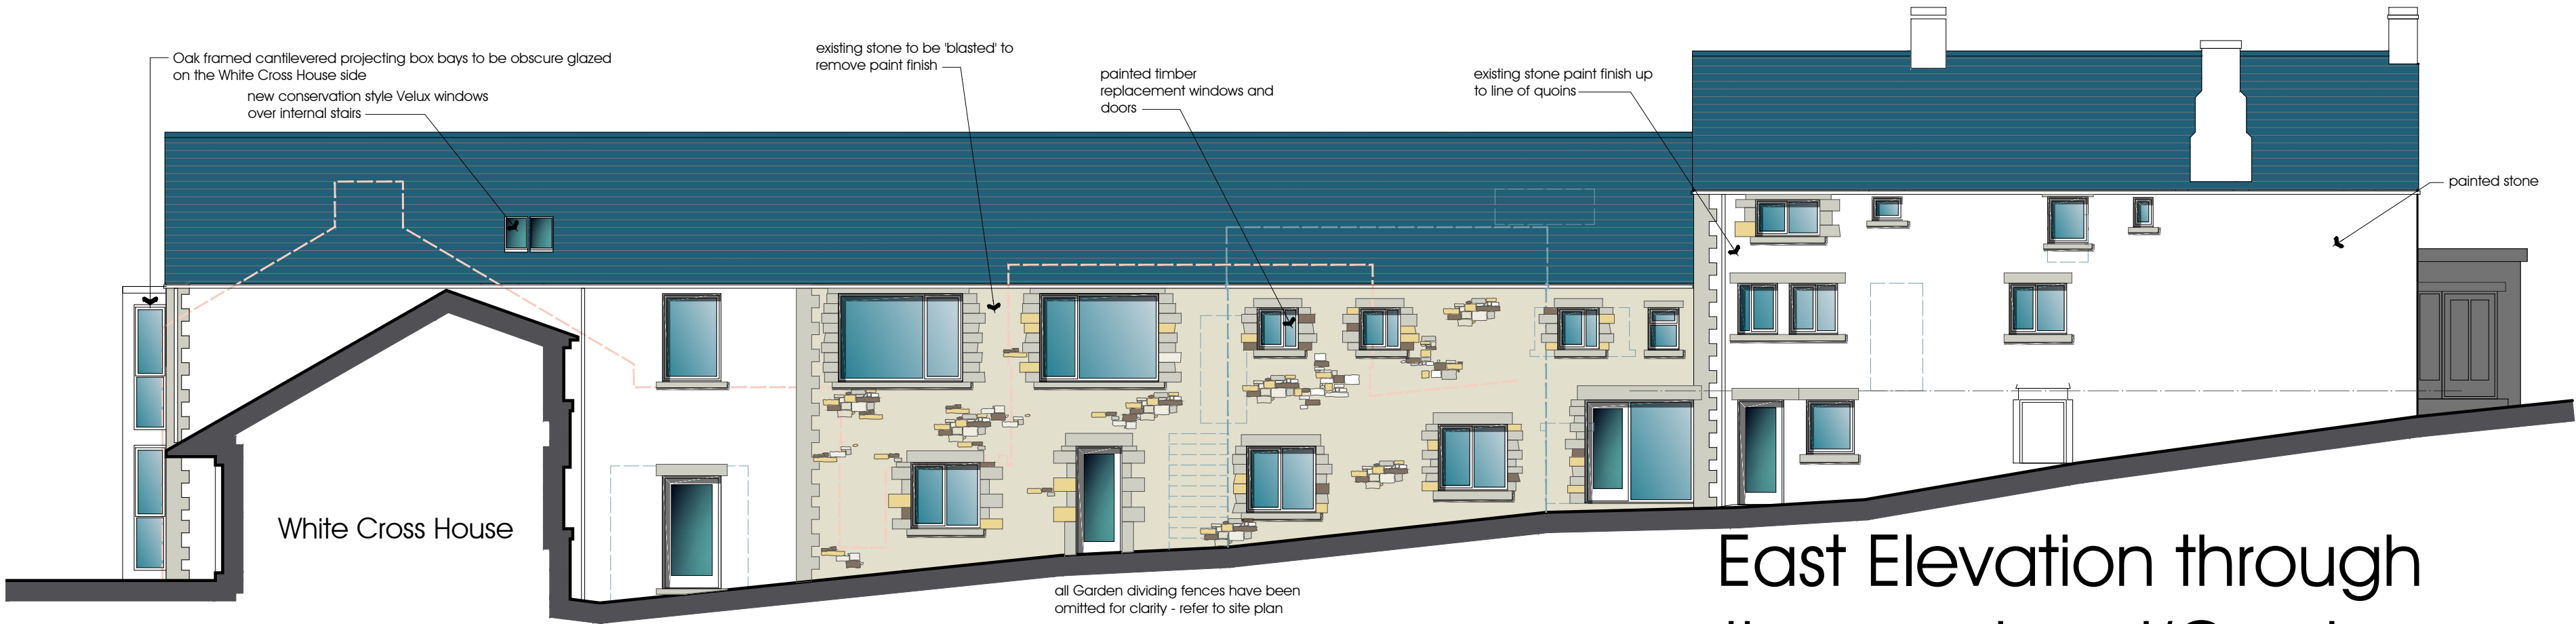

East Elevation through
the courtyard/Gardens

scale 1:100

0 1 2 3 4 5m

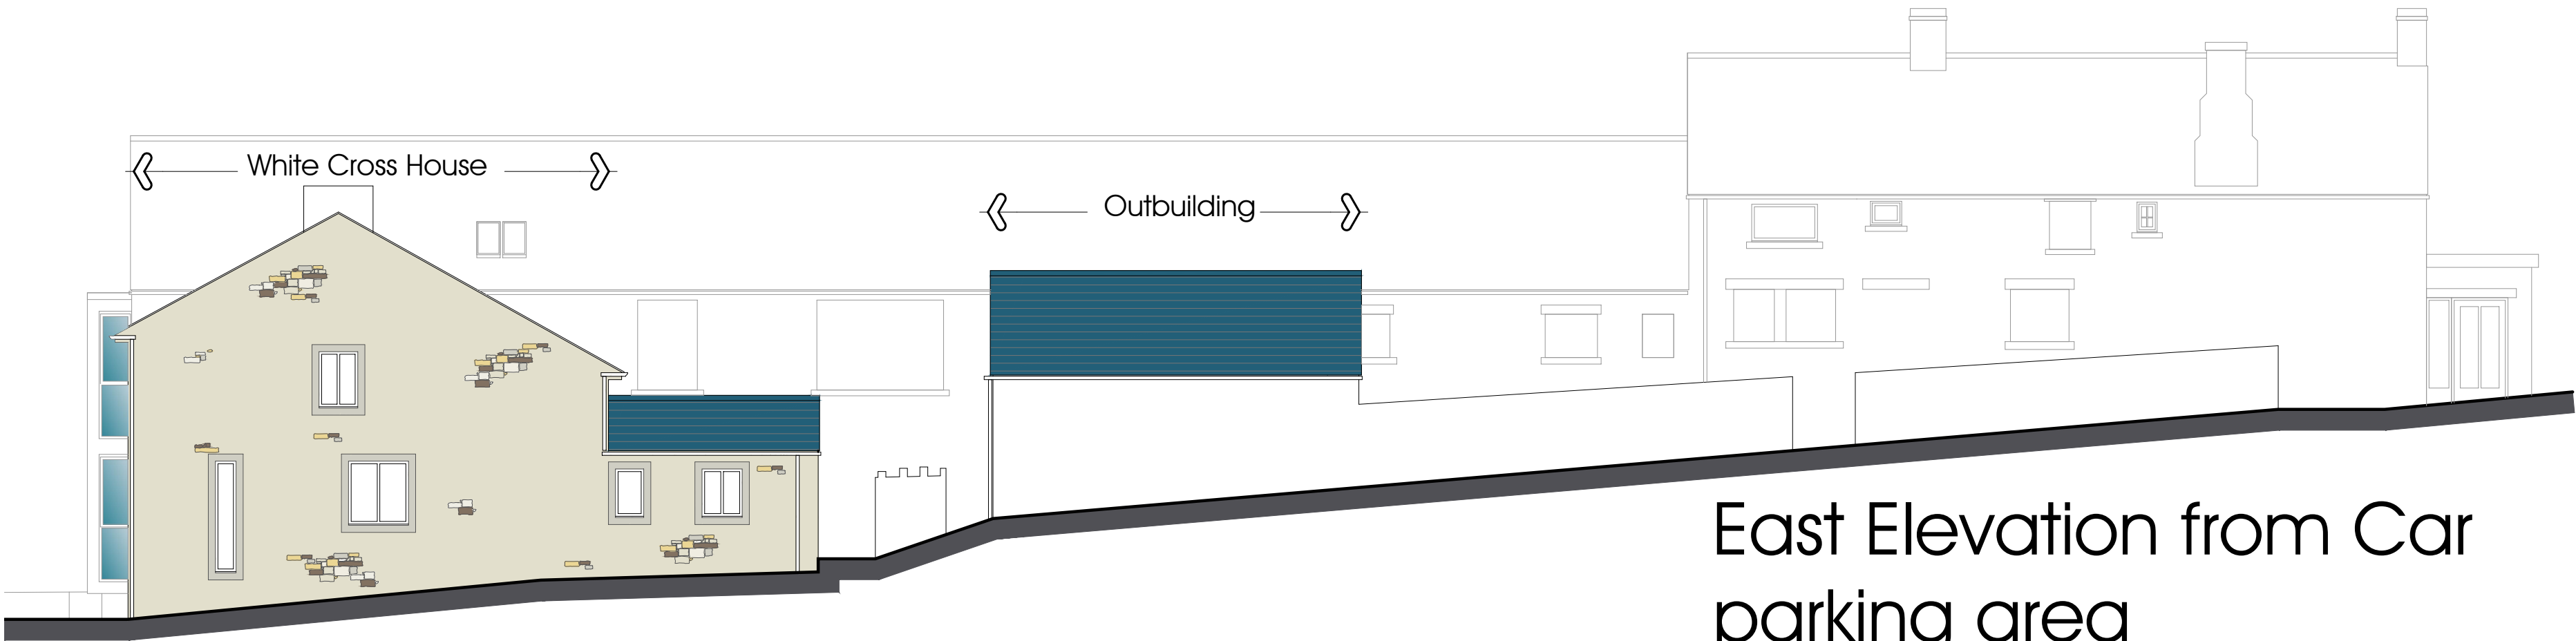

East Elevation from Car
parking area

scale 1:100


0 1 2 3 4 5m

Rev B 06/06/2020 South Elevation gable bays amended

Proposed Change of Use
to Residential
Mr and Mrs Barr
The Newdrop Inn, Knowle Green, PR3 2XE

Elevations Proposed
Sheet 2 of 2
DATE 17.11.2019

JOB NO. 2991
DRAWING NO. 024
REVISION B
SCALE 1:100 @ A2

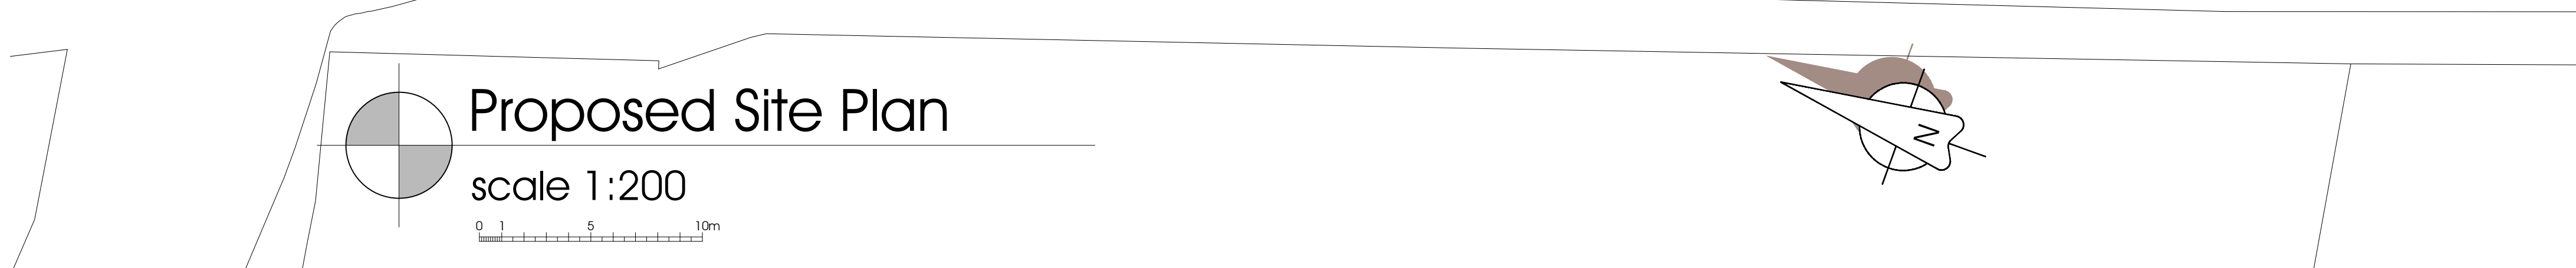

PGB
ARCHITECTURAL
SERVICES LTD

NOTES:
1: Do not scale this drawing, use figured dimensions only 2: The Contractor, Sub Contractor or specialist supplier are responsible for confirming site dimensions prior to fabrication 3: Any dimensional discrepancies are to be reported to the Architect immediately

