


This drawing is to be read in conjunction with all relevant Architect, consultants' and specialists' drawings and specifications. The Architect is to be notified of any discrepancies before proceeding. Do not scale from this drawing. All dimensions and levels are to be checked on site. This drawing is subject to copyright. All work carried out before Planning and Building Permission has been granted is at the contractor/client's risk.

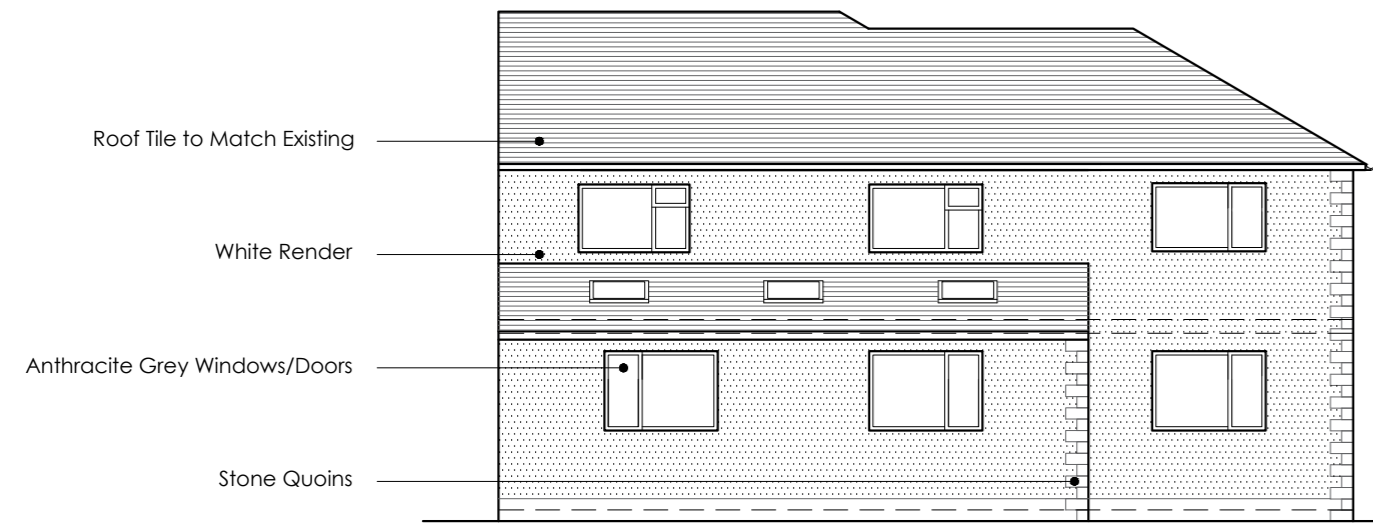


**PROPOSED NORTH WEST ELEVATION**  
SCALE 1:100




**PROPOSED SOUTH WEST ELEVATION**  
SCALE 1:100




**PROPOSED SOUTH EAST ELEVATION**  
SCALE 1:100

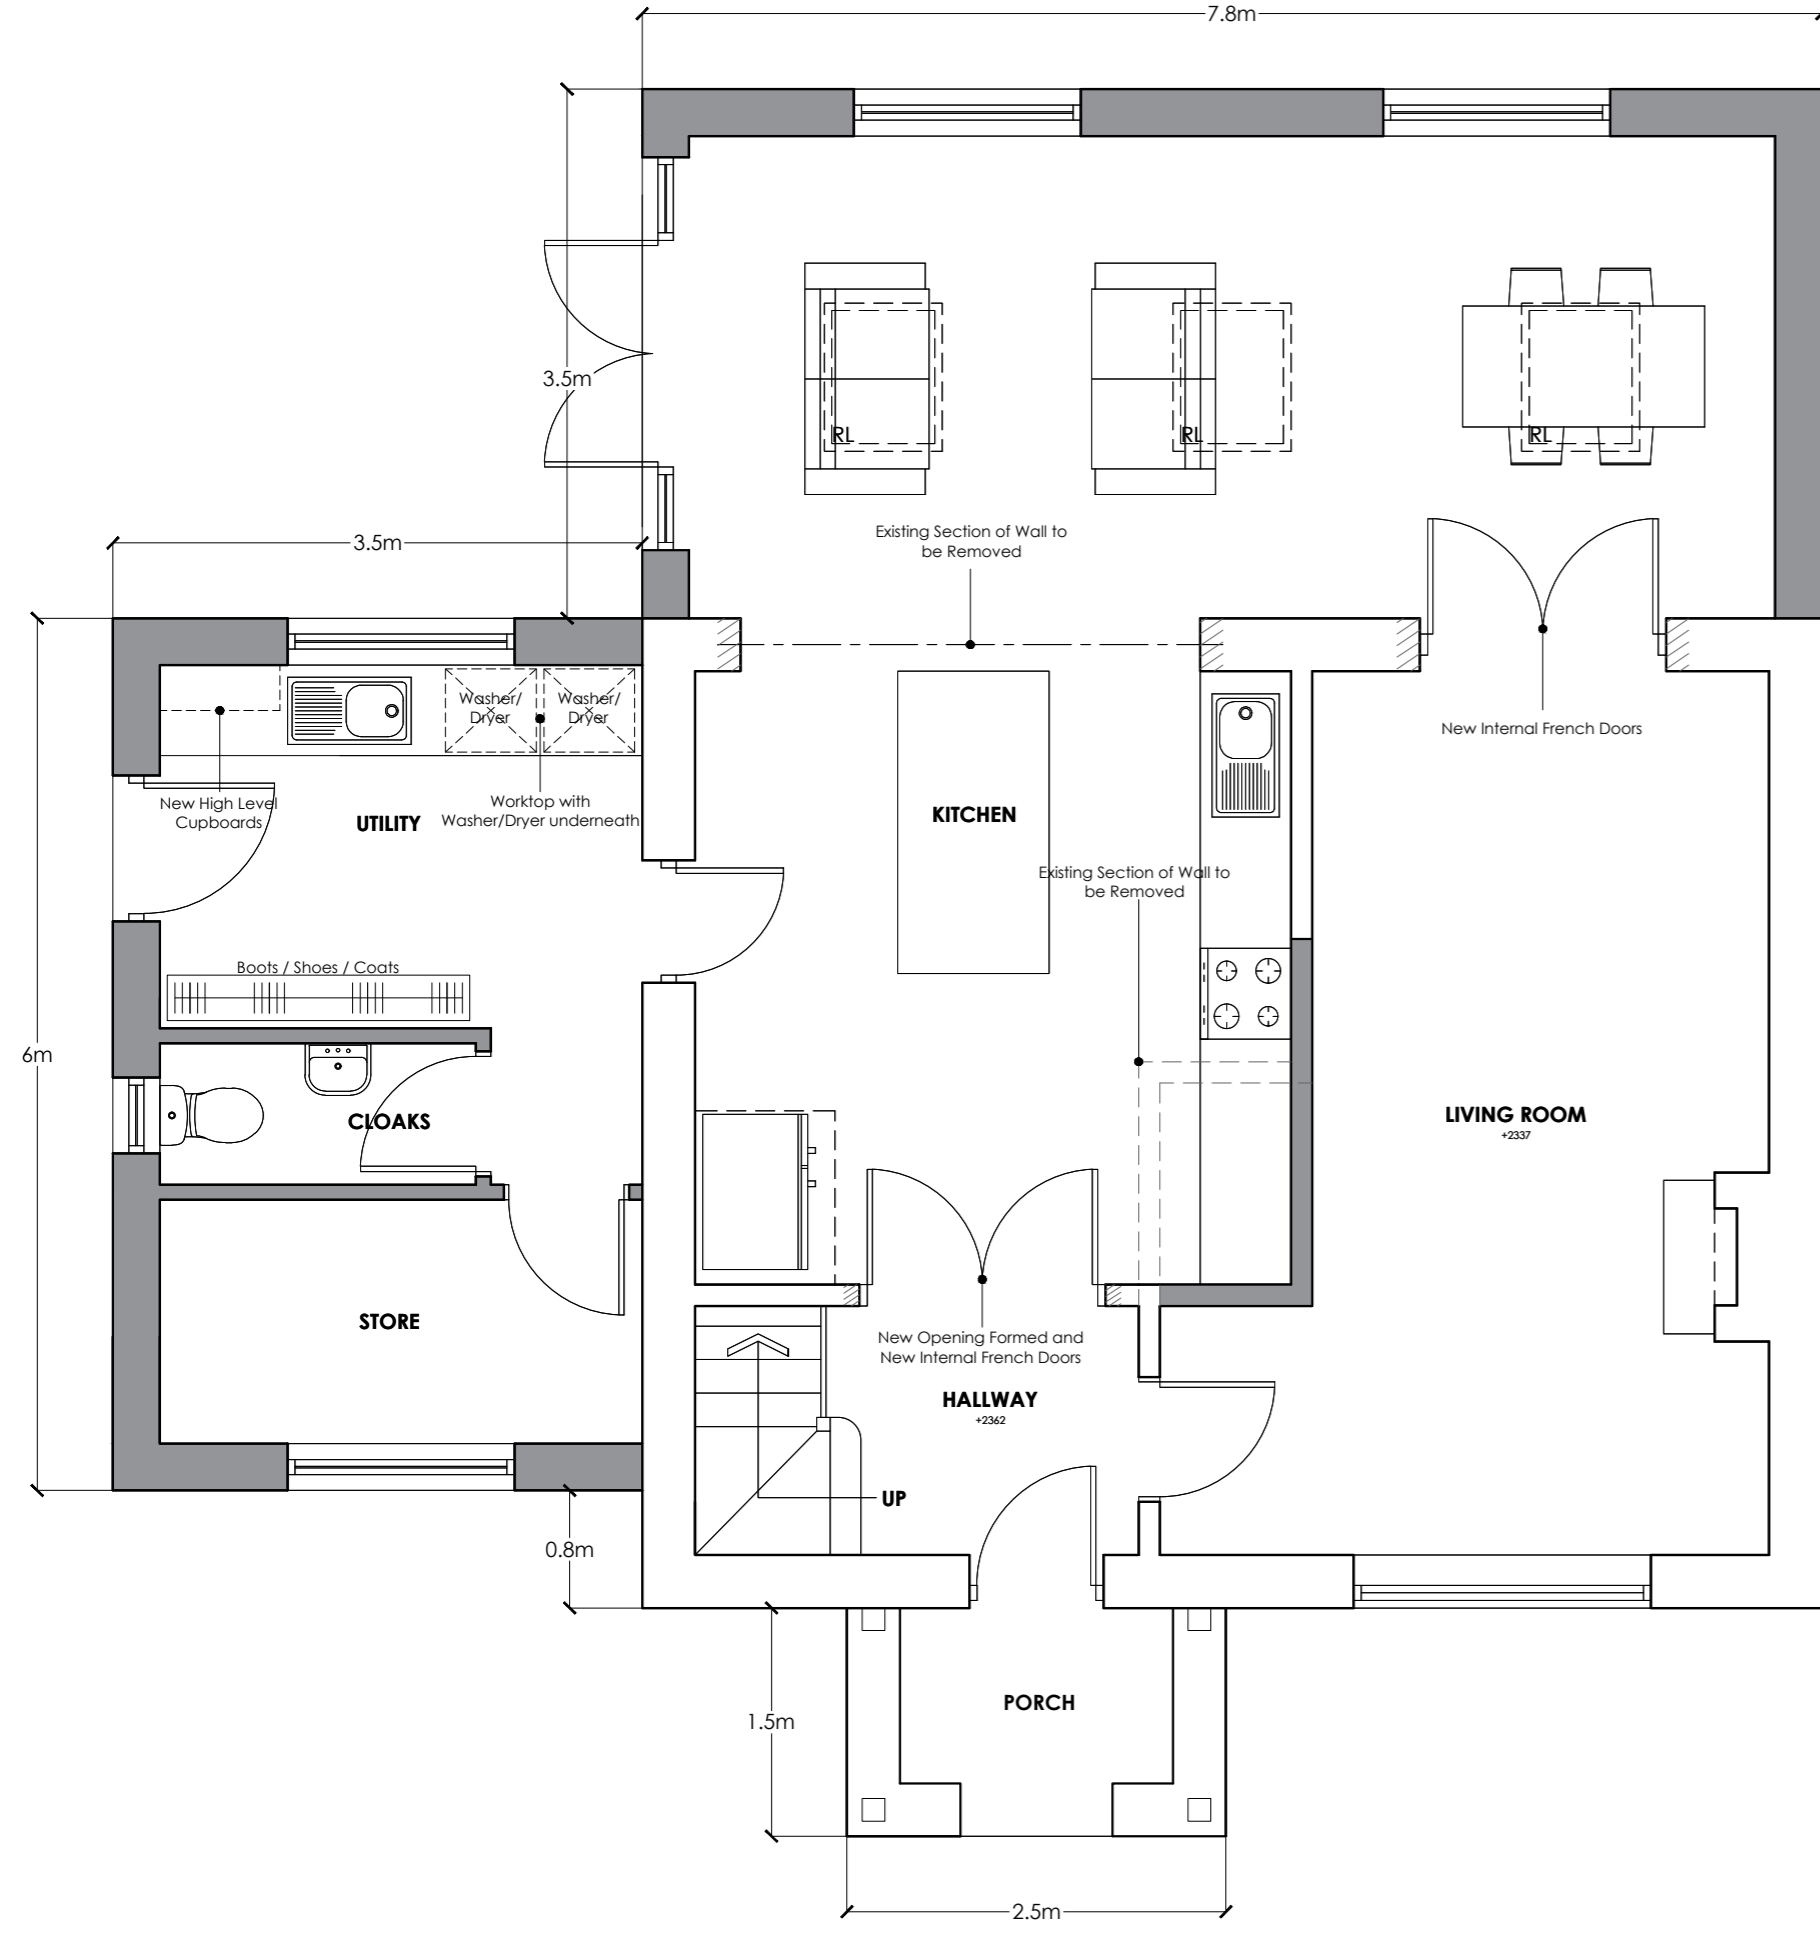

**PROPOSED GROUND FLOOR PLAN**  
SCALE 1:50

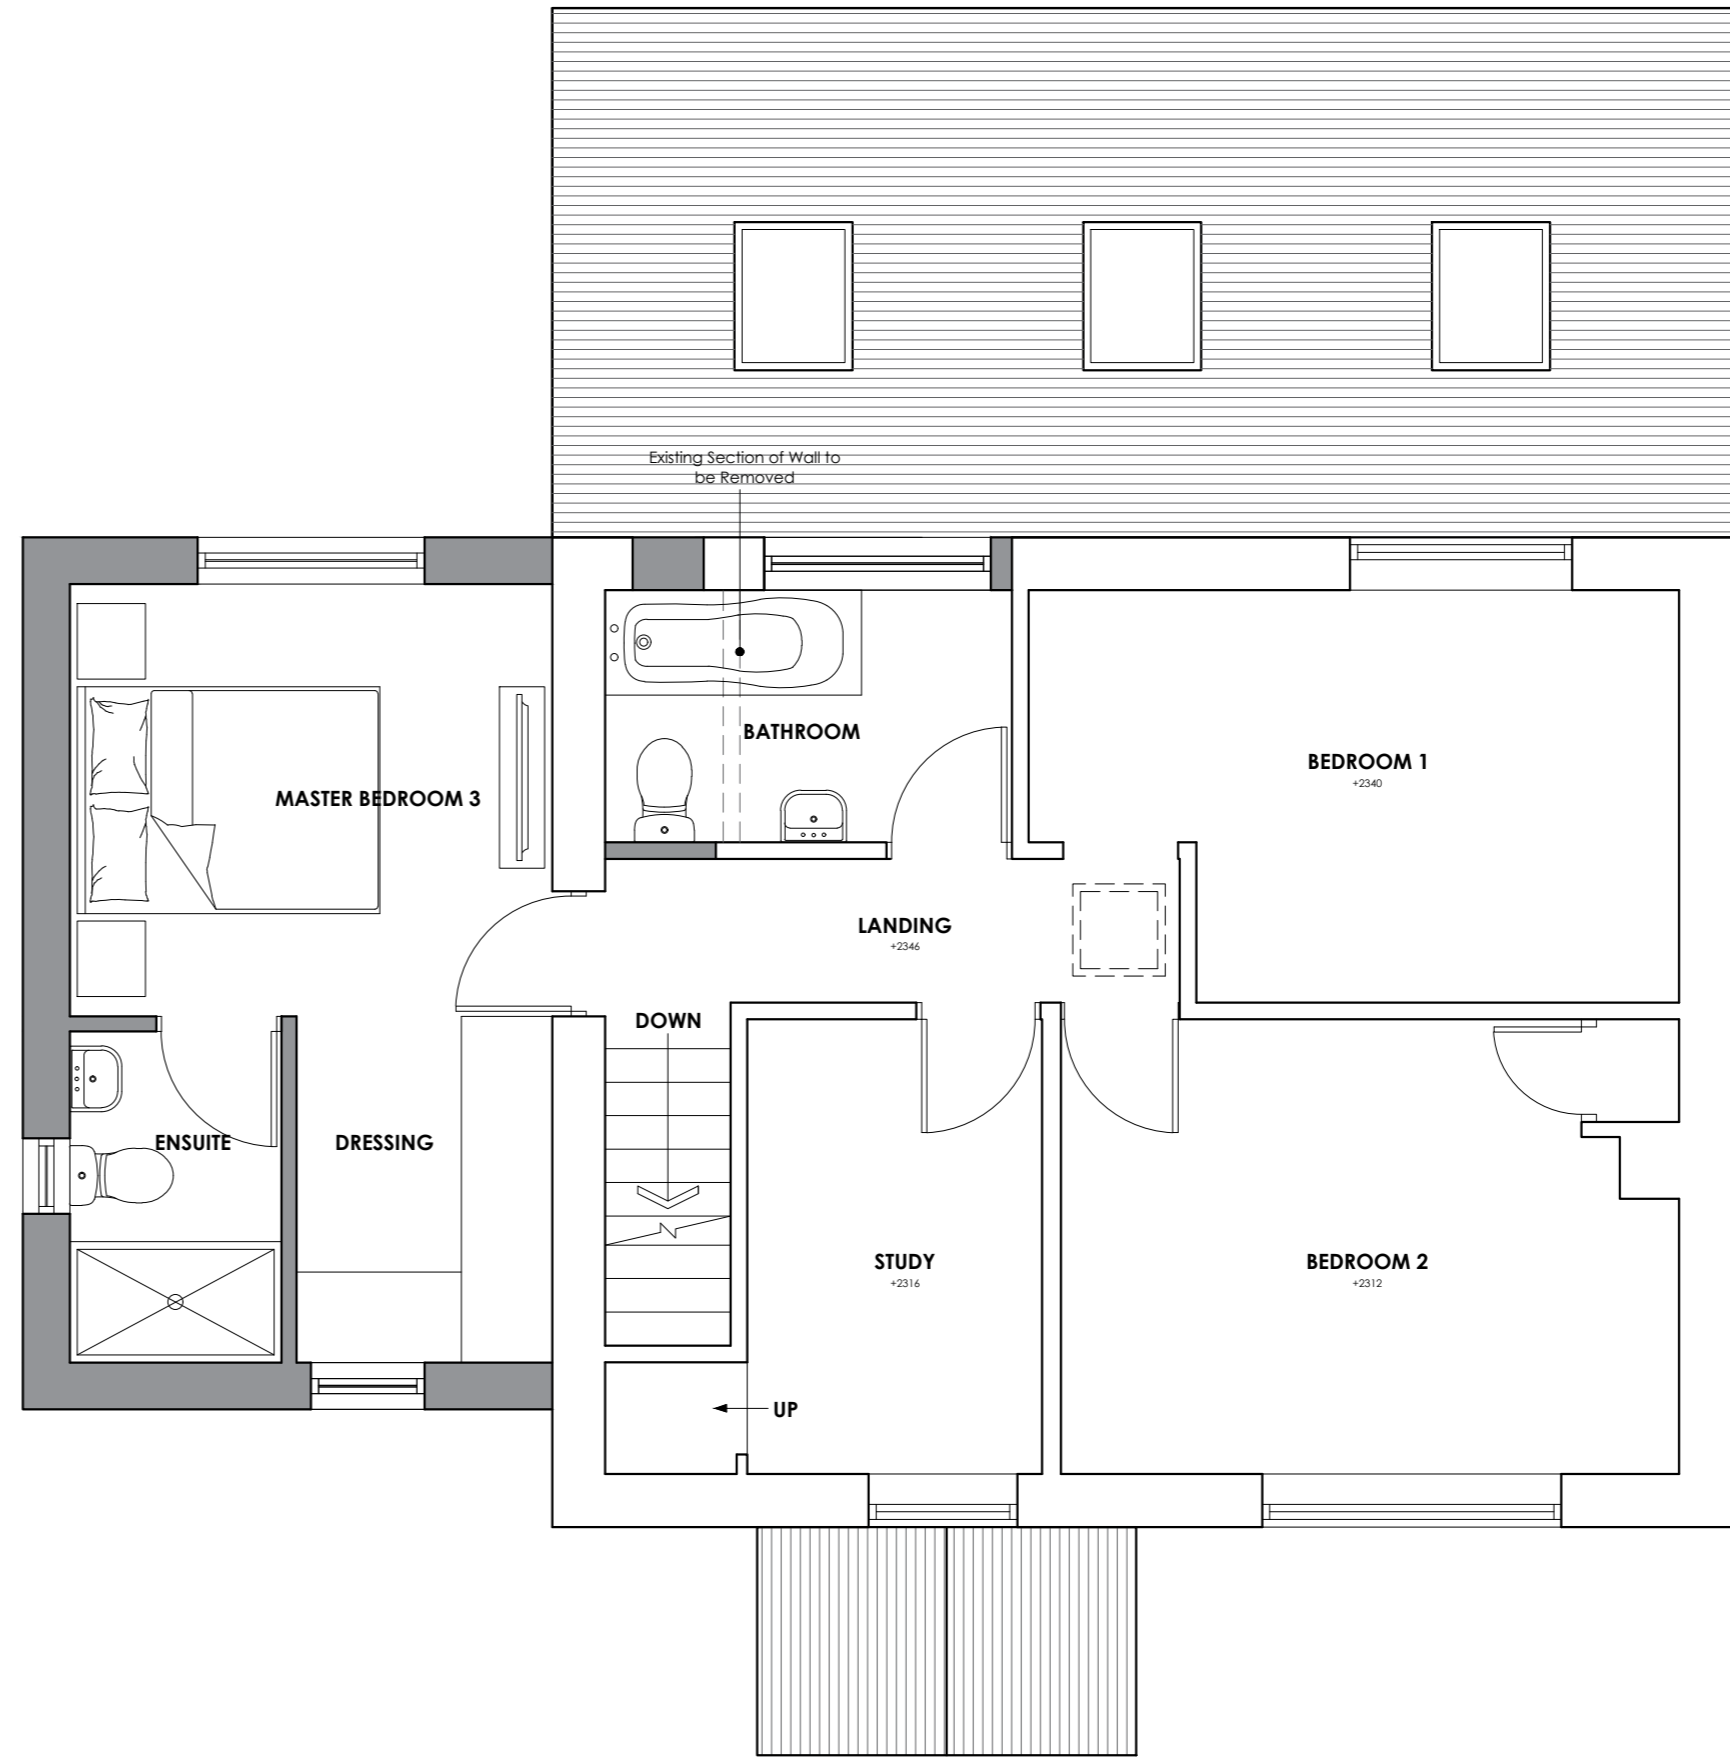

**PROPOSED FIRST FLOOR PLAN**  
SCALE 1:50

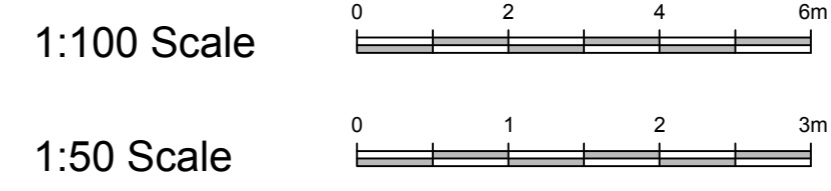

A - Amended - 31.01.2020 - BT

Client  
**Mr Barton and Miss Phoenix**

Job Title  
**Proposed Extensions and Alterations to 17 Meadowside, Grindleton**

Drawing Title  
**PROPOSED PLANS AND ELEVATIONS**

Scale Date Drawn  
**Various @ A2 November 19 Ben Turner**

**spa**  
ARCHITECTS  
SUNDERLAND PEACOCK & ASSOCIATES LTD.  
HAZELMERE, PIMLICO ROAD, CLITHEROE  
LANCASHIRE, BB7 2AG  
T 01200 423178 F 01200 427328  
E info@sunderlandpeacock.com  
www.sunderlandpeacock.com

**5867 -02** Rev **A**