



PROPOSED GARAGE/ WORKSHOP: FLOOR PLAN & ELEVATIONS

BANKS COTTAGE - CHIPPING ROAD - LONGRIDGE - PRESTON - LANCASHIRE - PR3 2NB

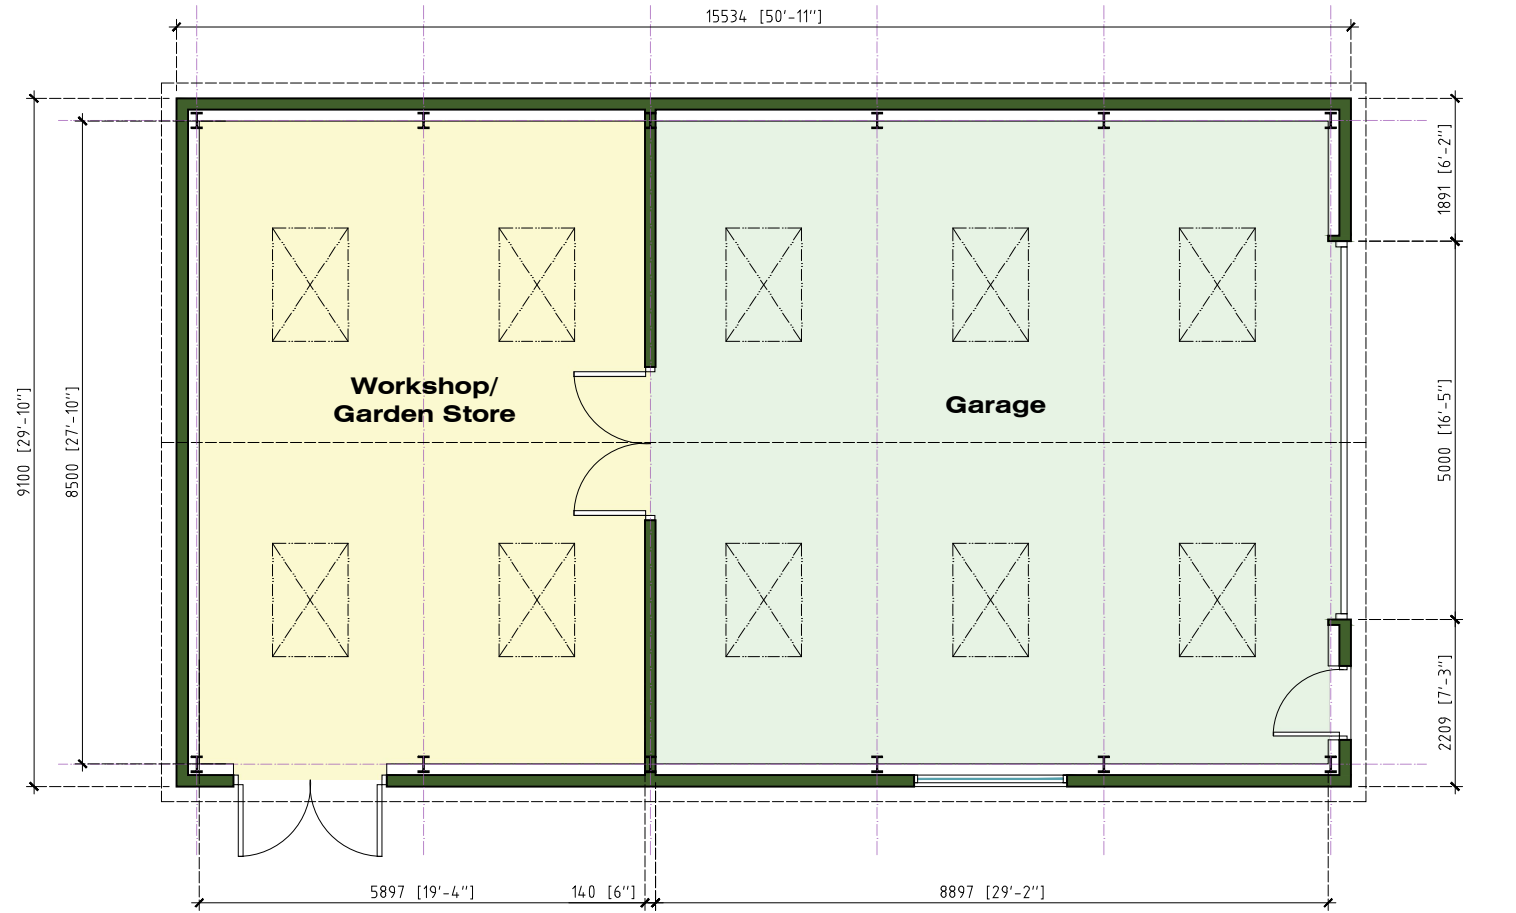


PROPOSED FLOOR PLAN

Scale 1:100

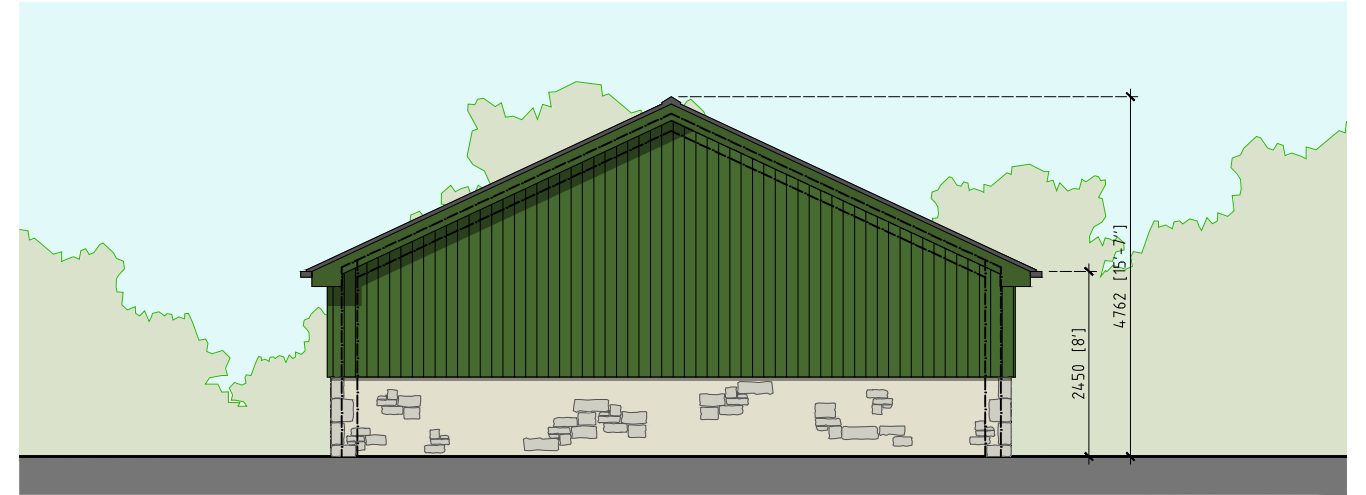


South-East (Rear) Elevation

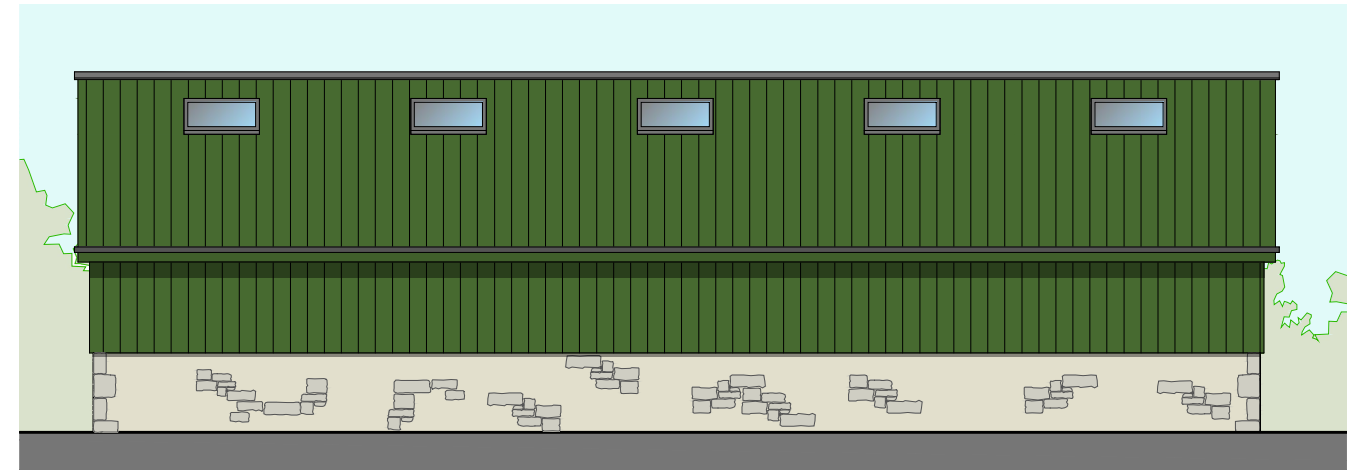

South-West (Side) Elevation



North-East (Side) Elevation

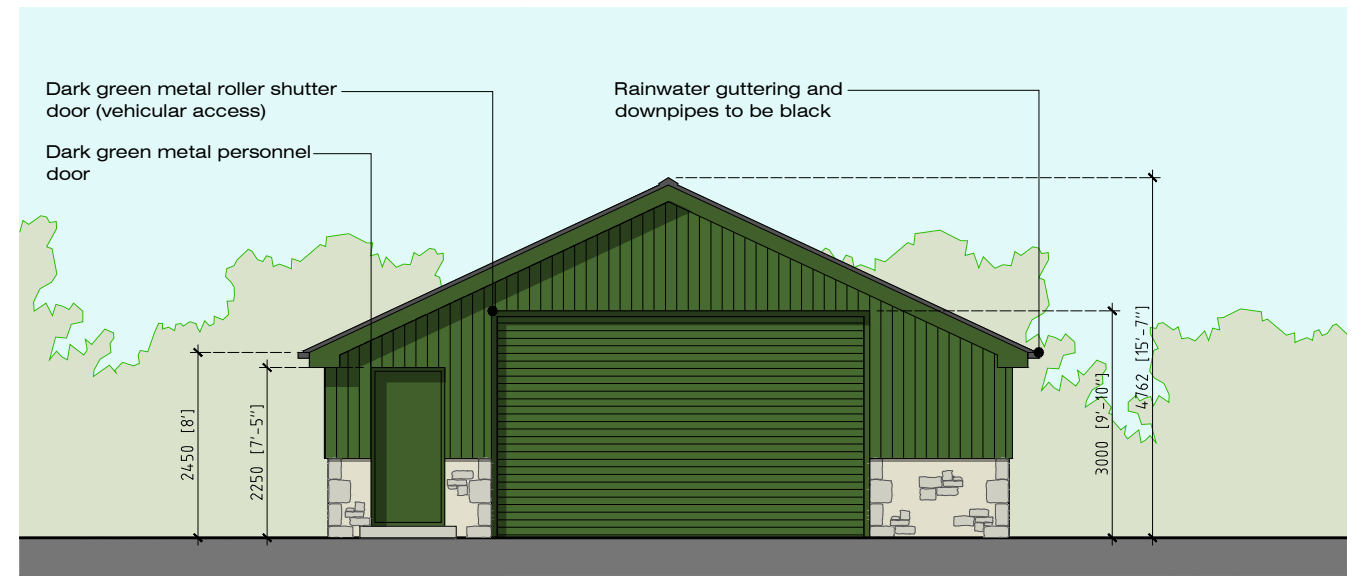

North-West (Front) Elevation

NEW VEHICLE ACCESS & DETACHED GARAGE/ WORKSHOP & STORE
BANKS COTTAGE,
LONGRIDGE, PRESTON
LANCASHIRE PR3 2NB

JM-0182
PROPOSED GARAGE:
FLOOR PLAN & ELEVATIONS

006
Date: 04.02.20
Drawn: J Monks
Scale: 1:100
Size: A3

MONKS-ARCHITECTURAL-DESIGN
25 BIRCHFIELD DRIVE - LONGRIDGE- PRESTON - PR3 3HP