


PROPOSED SITE PLAN-1

BANKS COTTAGE - CHIPPING ROAD - LONGRIDGE - PRESTON - LANCASHIRE - PR3 2NB

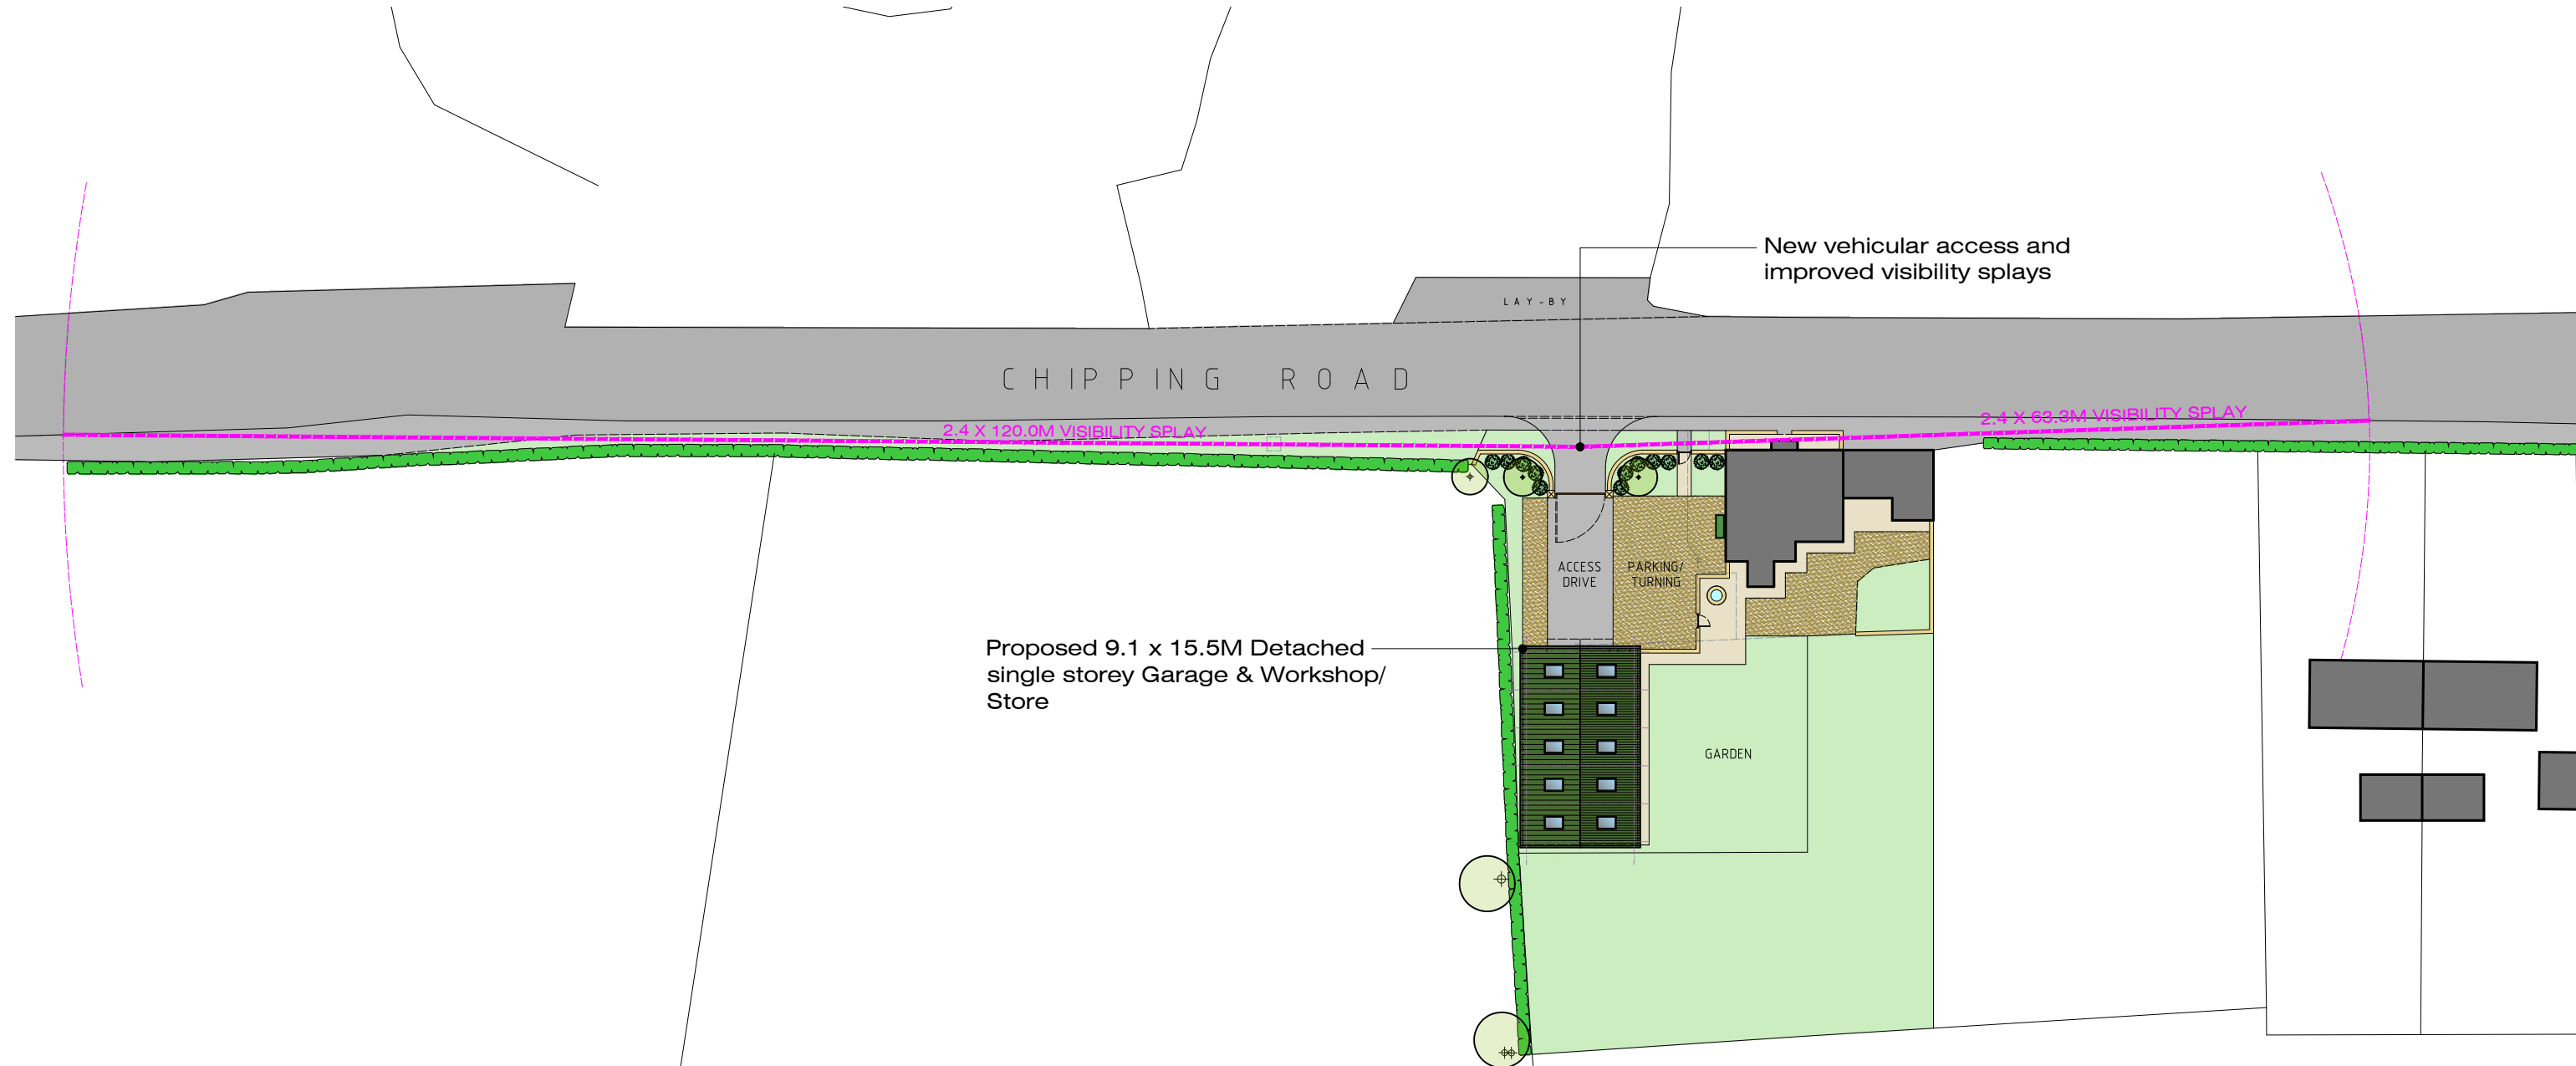

Proposed 9.1 x 15.5M Detached single storey Garage & Workshop/Store

New vehicular access and improved visibility splays

2.4 X 120.0M VISIBILITY SPLAY

2.4 X 63.3M VISIBILITY SPLAY

ACCESS DRIVE

PARKING/TURNING

GARDEN





Scale 1:500


NEW VEHICLE ACCESS & DETACHED GARAGE/ WORKSHOP & STORE BANKS COTTAGE, LONGRIDGE, PRESTON LANCASHIRE PR3 2NB	JM-0182	004
	PROPOSED SITE PLAN SK1	Date: 30.01.20 Drawn: J Monks Scale: 1:200 Size: A3
MONKS-ARCHITECTURAL-DESIGN 25 BIRCHFIELD DRIVE - LONGRIDGE- PRESTON - PR3 3HP		

PROPOSED SITE PLAN-2

BANKS COTTAGE - CHIPPING ROAD - LONGRIDGE - PRESTON - LANCASHIRE - PR3 2NB

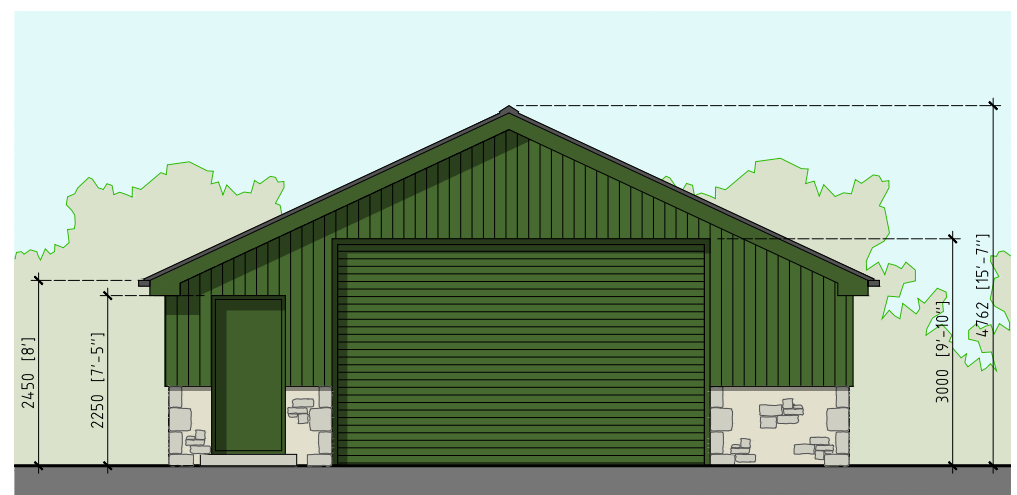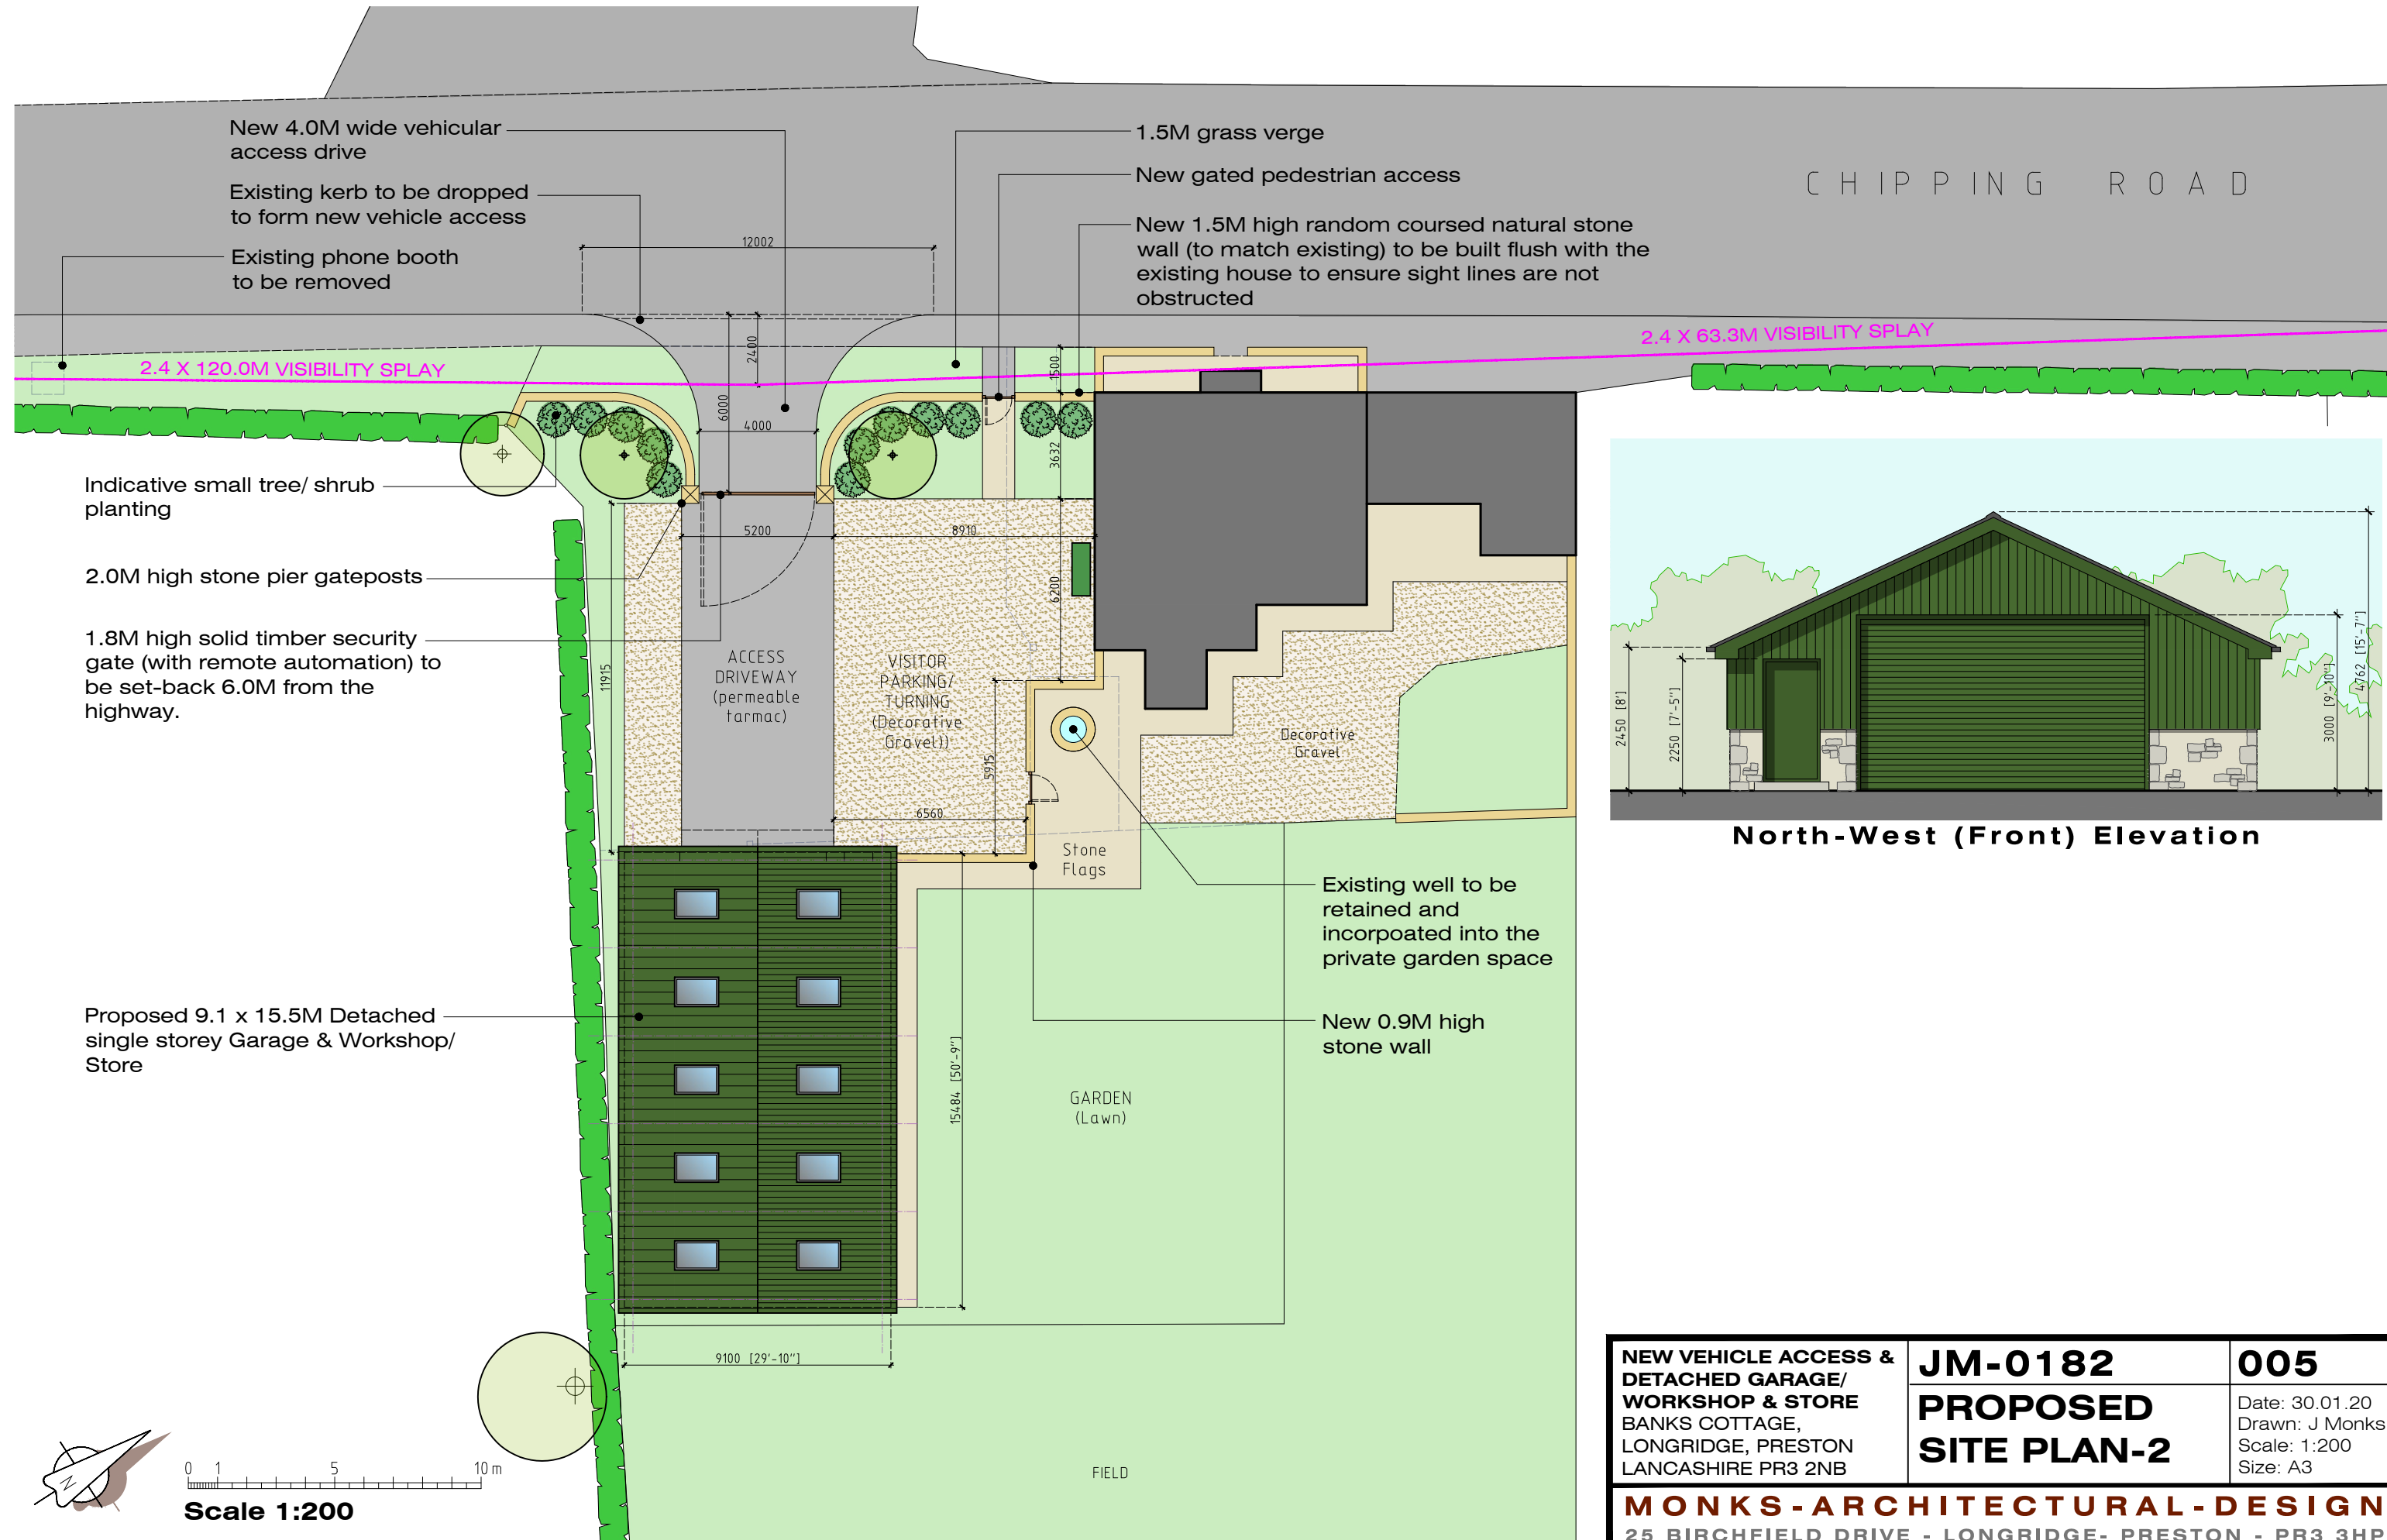

North-West (Front) Elevation

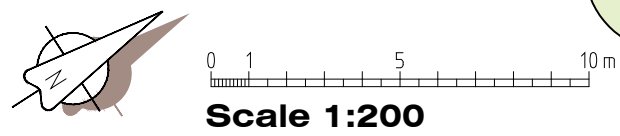

NEW VEHICLE ACCESS & DETACHED GARAGE/ WORKSHOP & STORE BANKS COTTAGE, LONGRIDGE, PRESTON LANCASHIRE PR3 2NB	JM-0182	005
	PROPOSED SITE PLAN-2	
Date: 30.01.20 Drawn: J Monks Scale: 1:200 Size: A3		
MONKS-ARCHITECTURAL-DESIGN 25 BIRCHFIELD DRIVE - LONGRIDGE- PRESTON - PR3 3HP		