




Existing Elevations - Scale 1:100

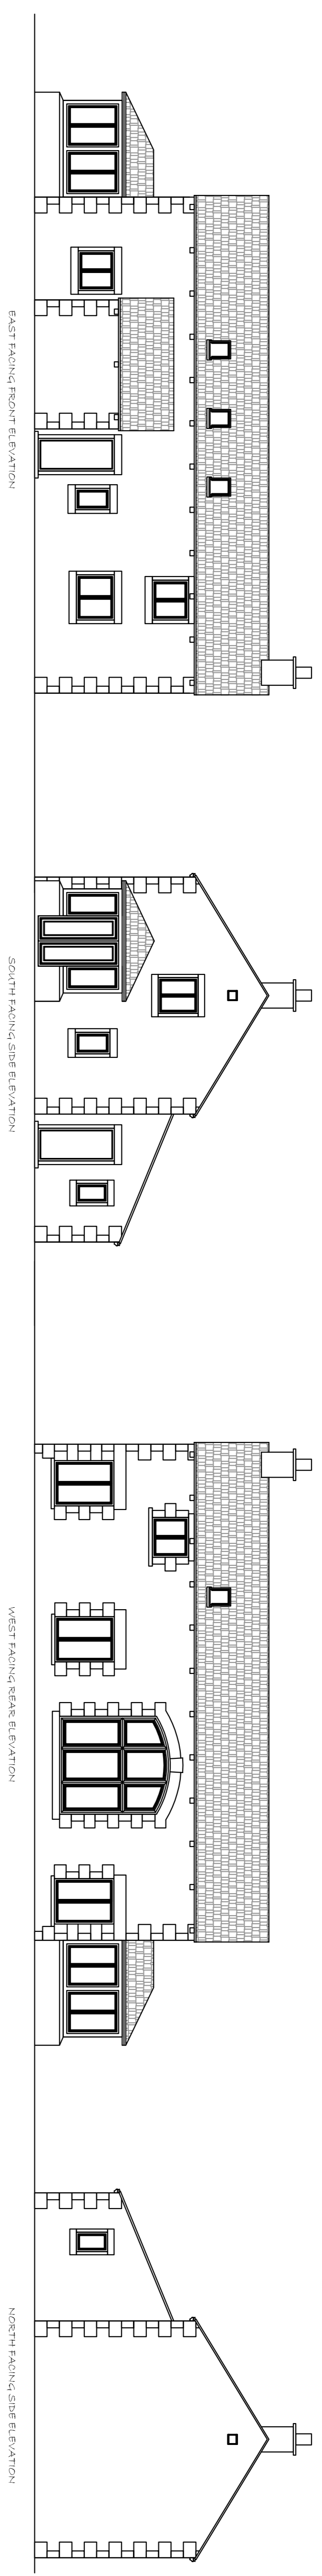


Proposed Elevations - Scale 1:100

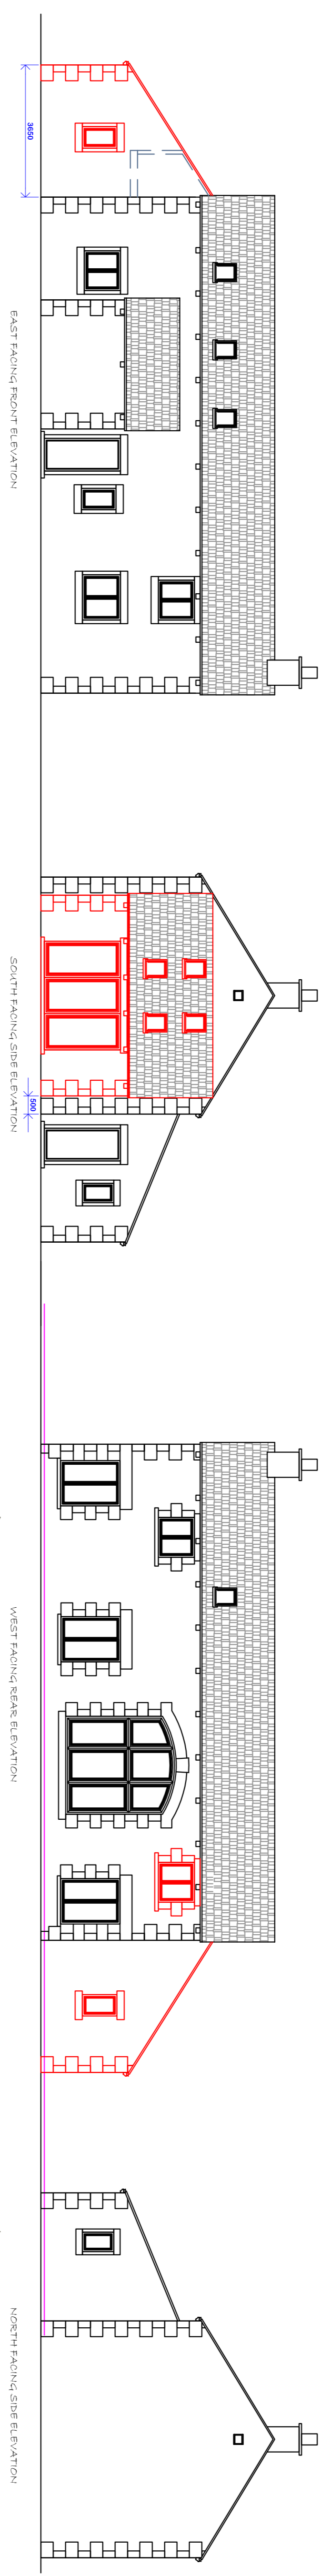


Existing Plans - Scale 1:100

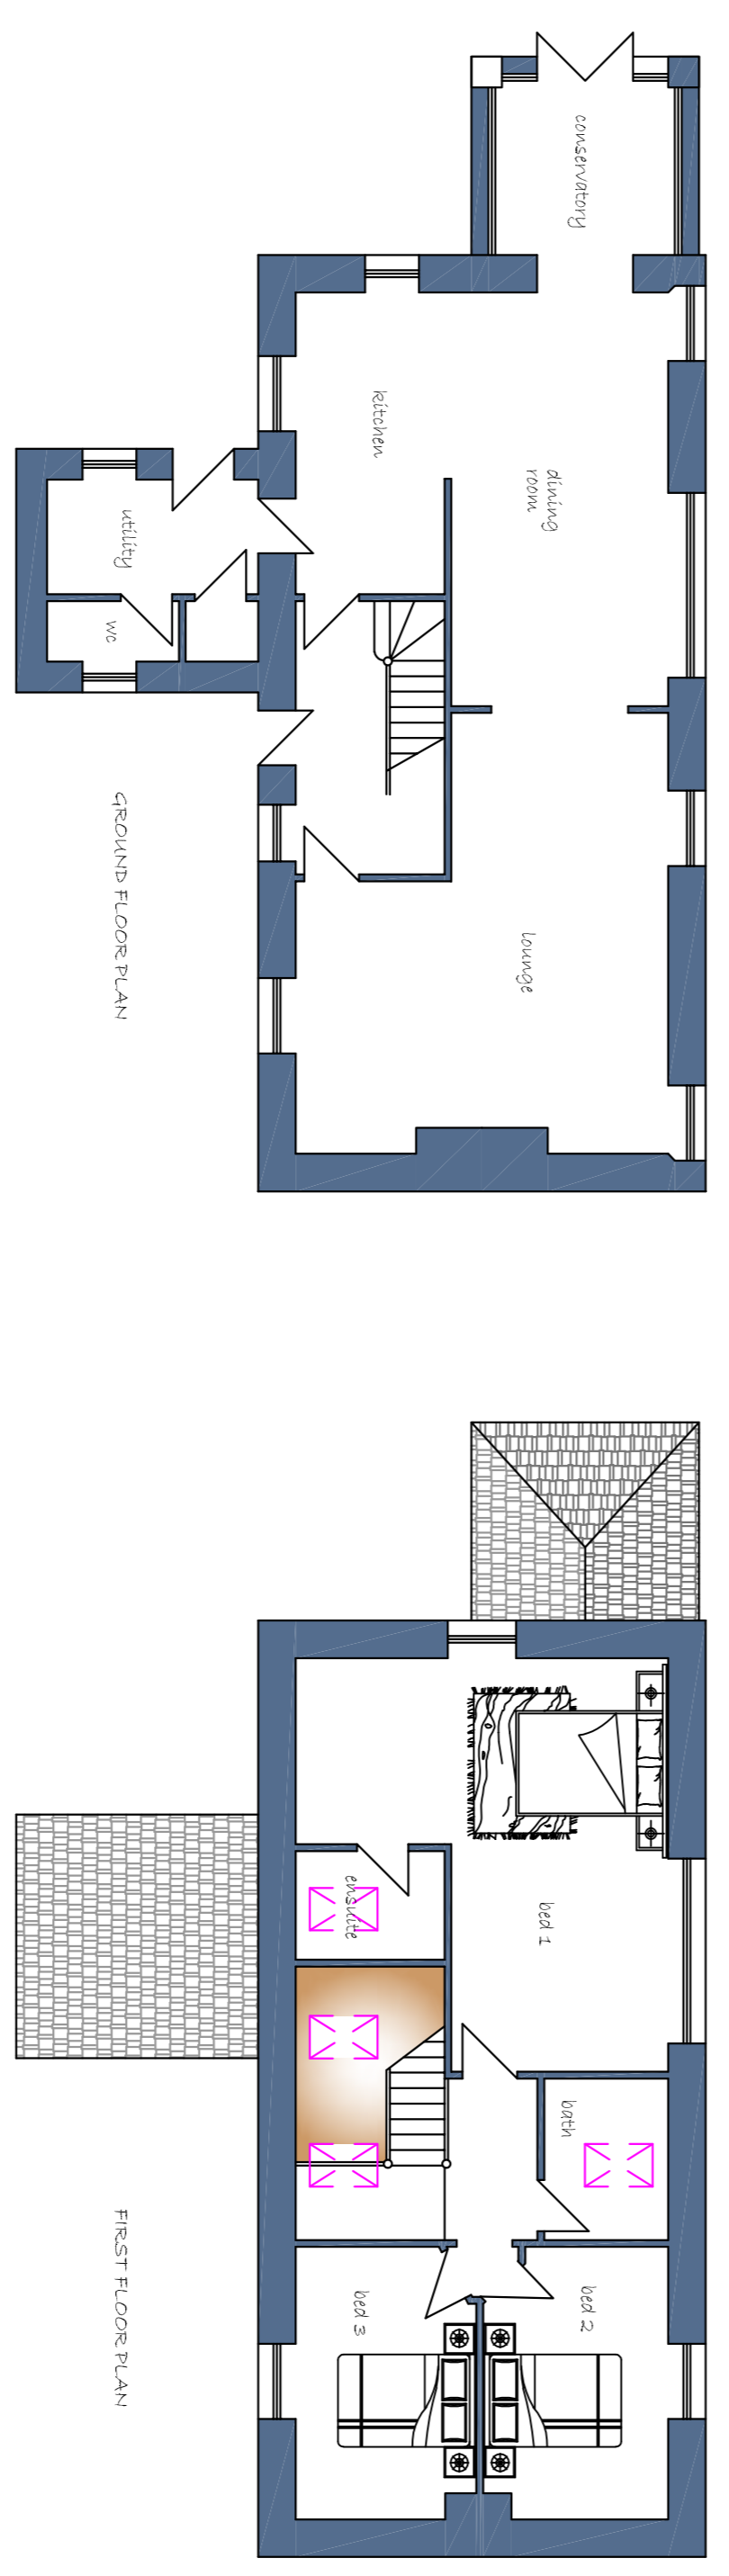


Proposed Plans - Scale 1:100

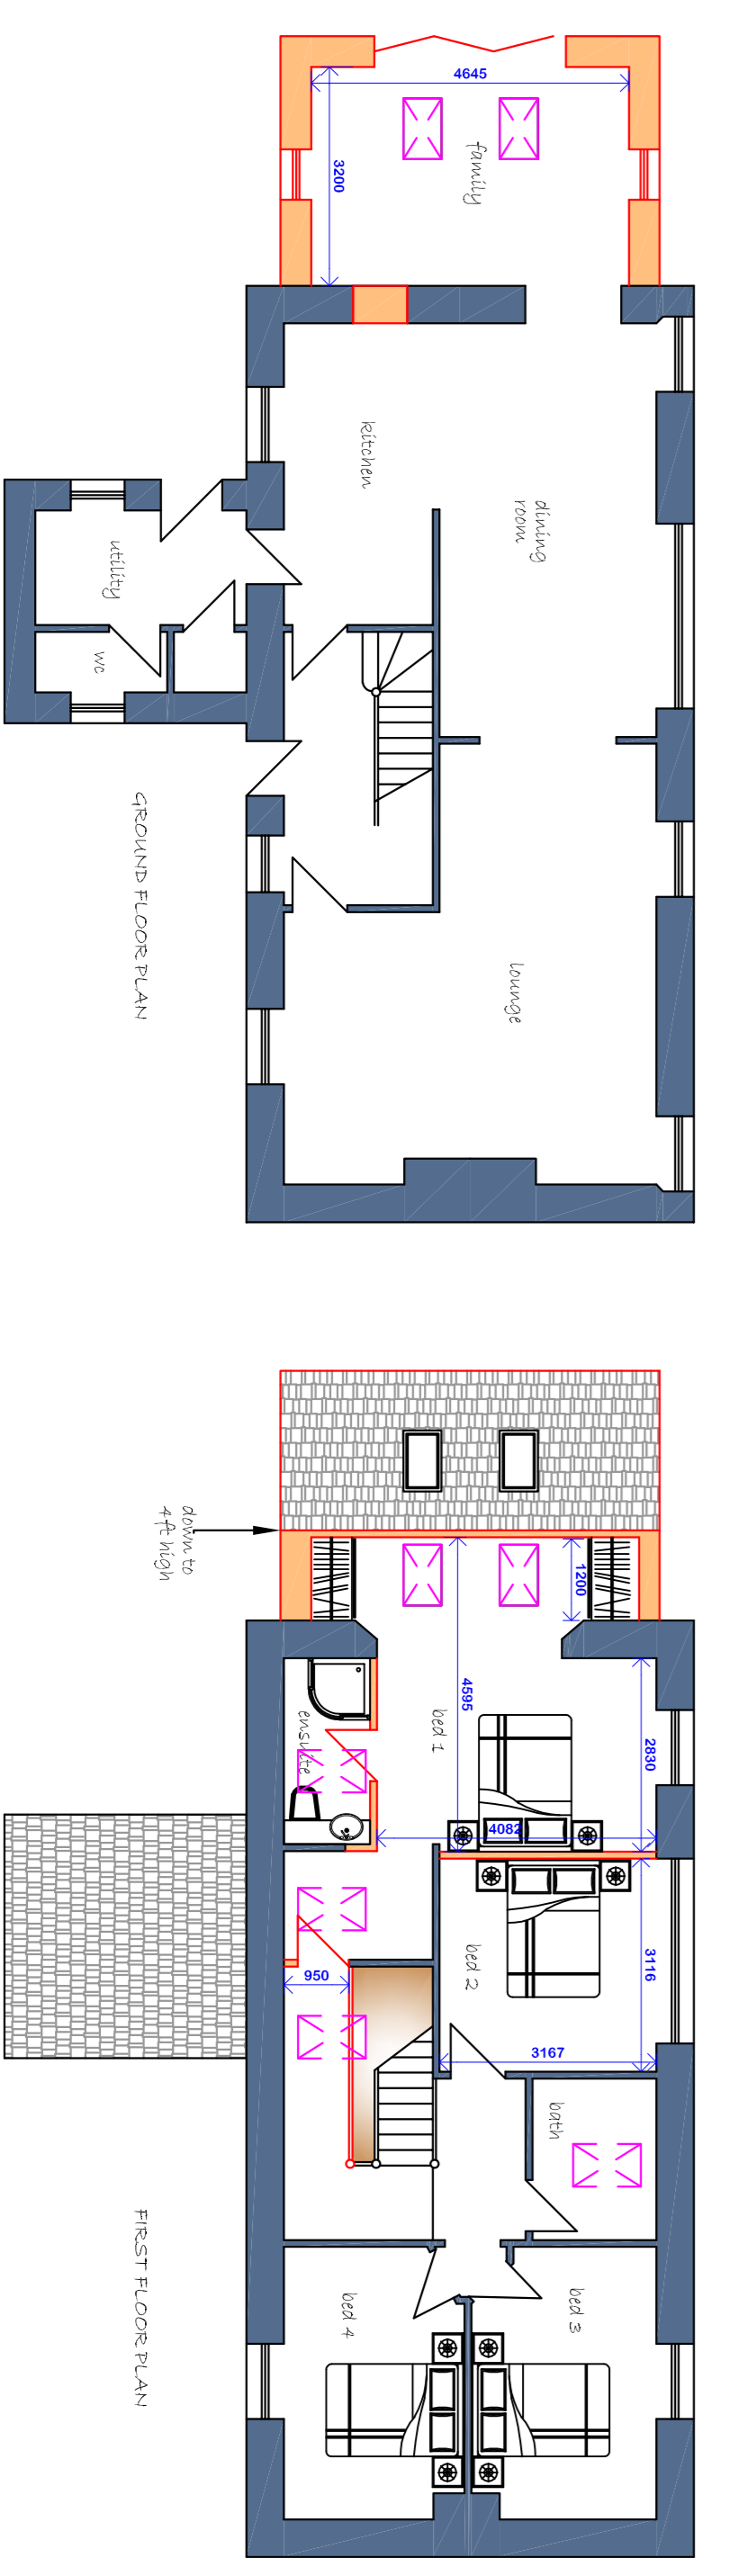

Site Plan Scale 1:500

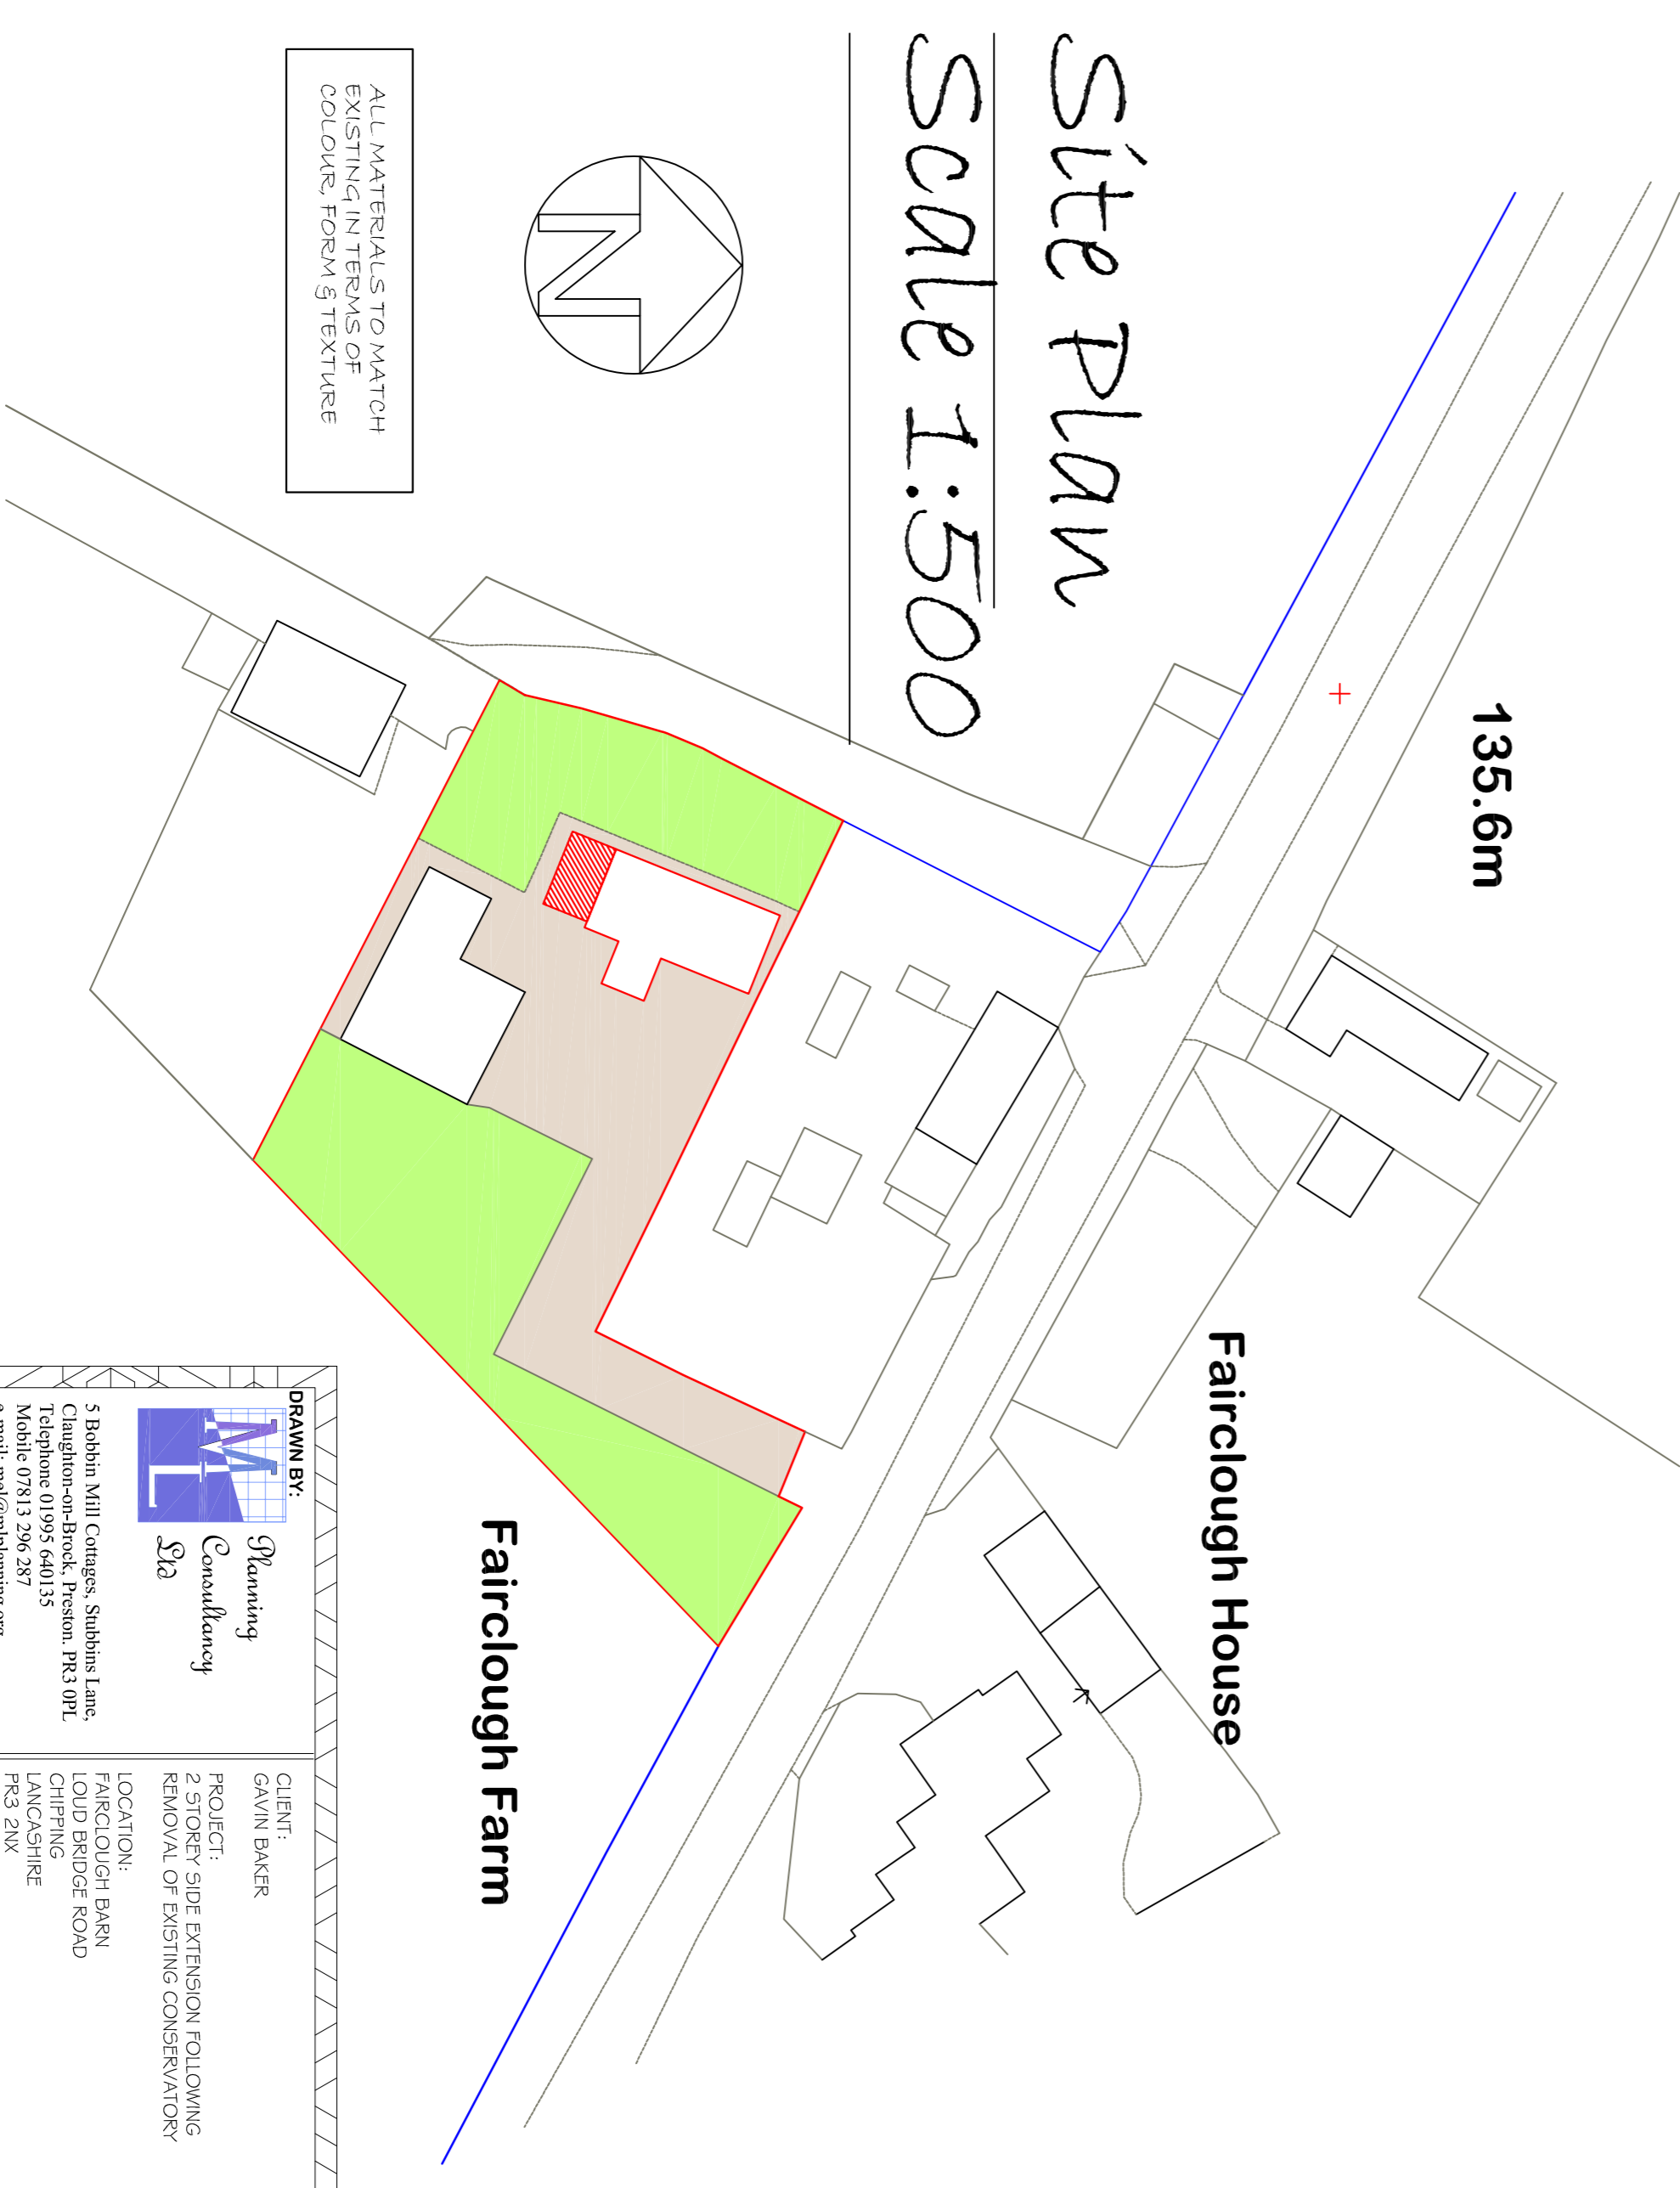

ALL MATERIALS TO MATCH EXISTING IN TERMS OF COLOUR, FORM & TEXTURE
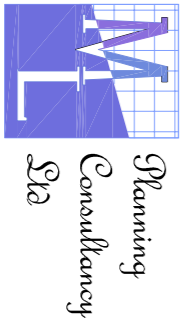
<p>Drawn by:  Planning Consultancy</p> <p>5 Babston Mill Cottages, Stubbs Lane, Cloughmore-on-Black, Pilton, RS3 9NL Telephone: 01813 296 287 Mobile: 07813 296 287 e-mail: ml@mlplanning.org</p>	<p>Client: GAVIN BAKER</p> <p>Project: 2 STOREY SIDE EXTENSION FOLLOWING REMOVAL OF EXISTING CONSERVATORY</p> <p>Location: FARM, LIQUID BROCK ROAD, CHIPPING LACOCK, WILT</p>	<p>Date: 10th OCT 19</p> <p>DWG NO: L1/FB2410</p> <p>Scale: 1:100 / 1:500</p> <p>AI</p>
---	---	---