




FRONT ELEVATION

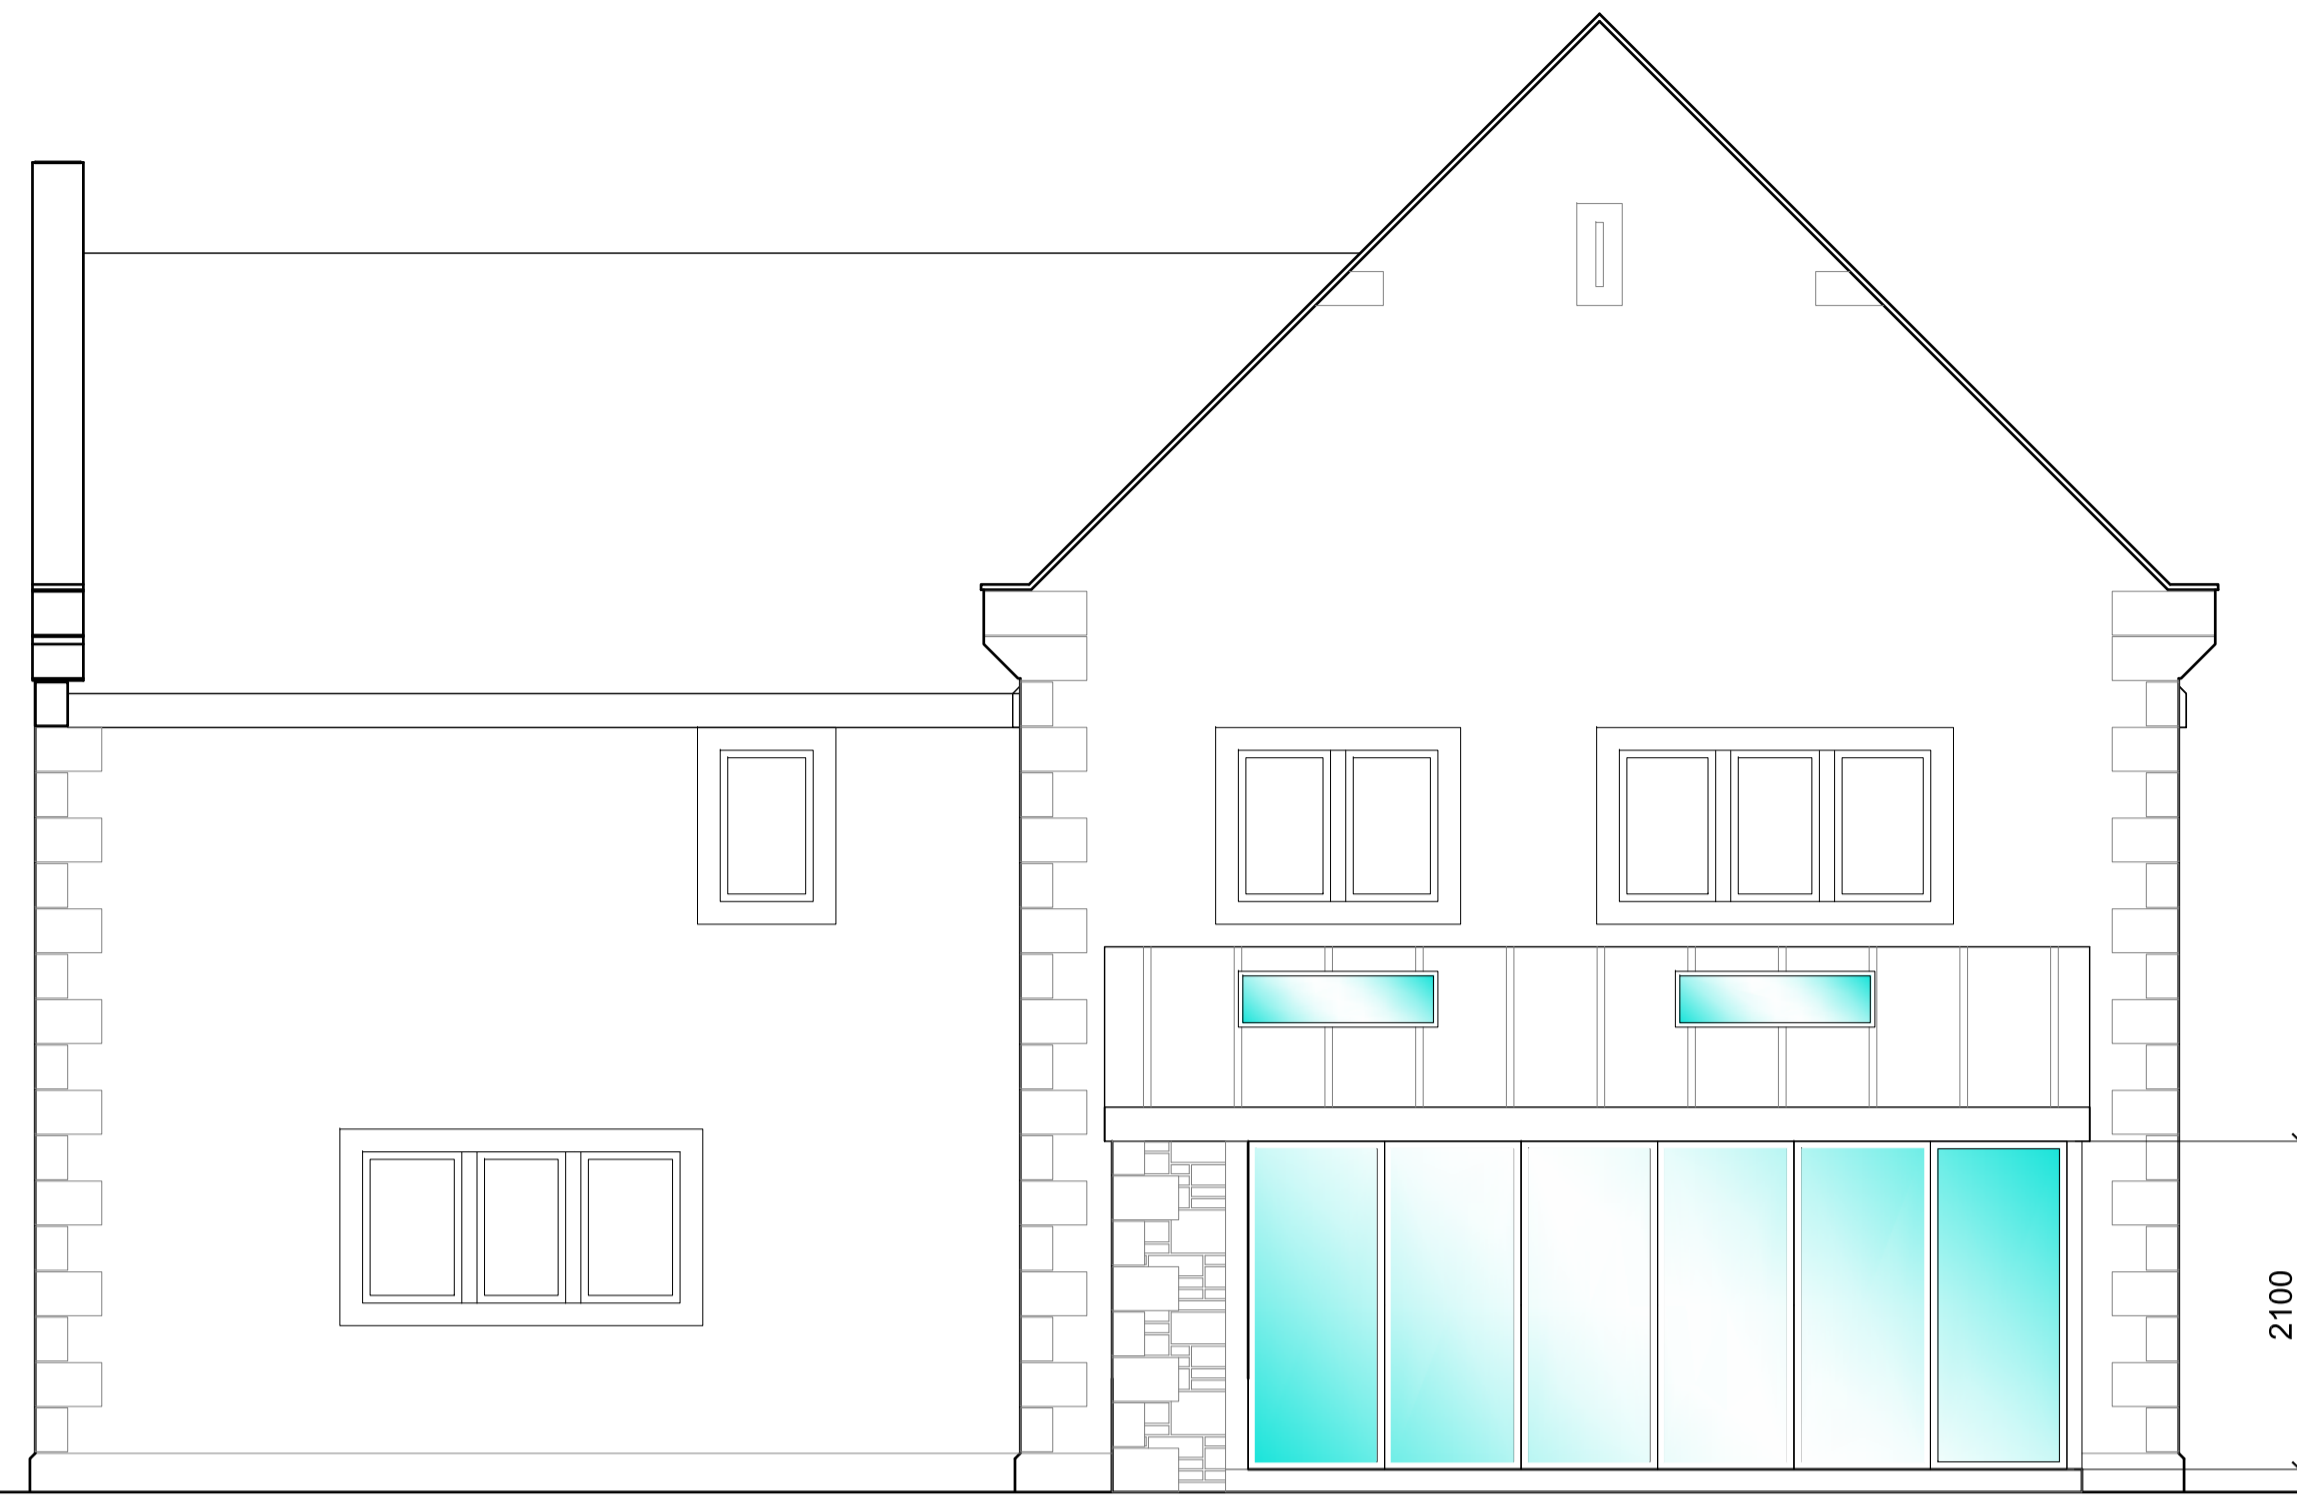



SIDE ELEVATION

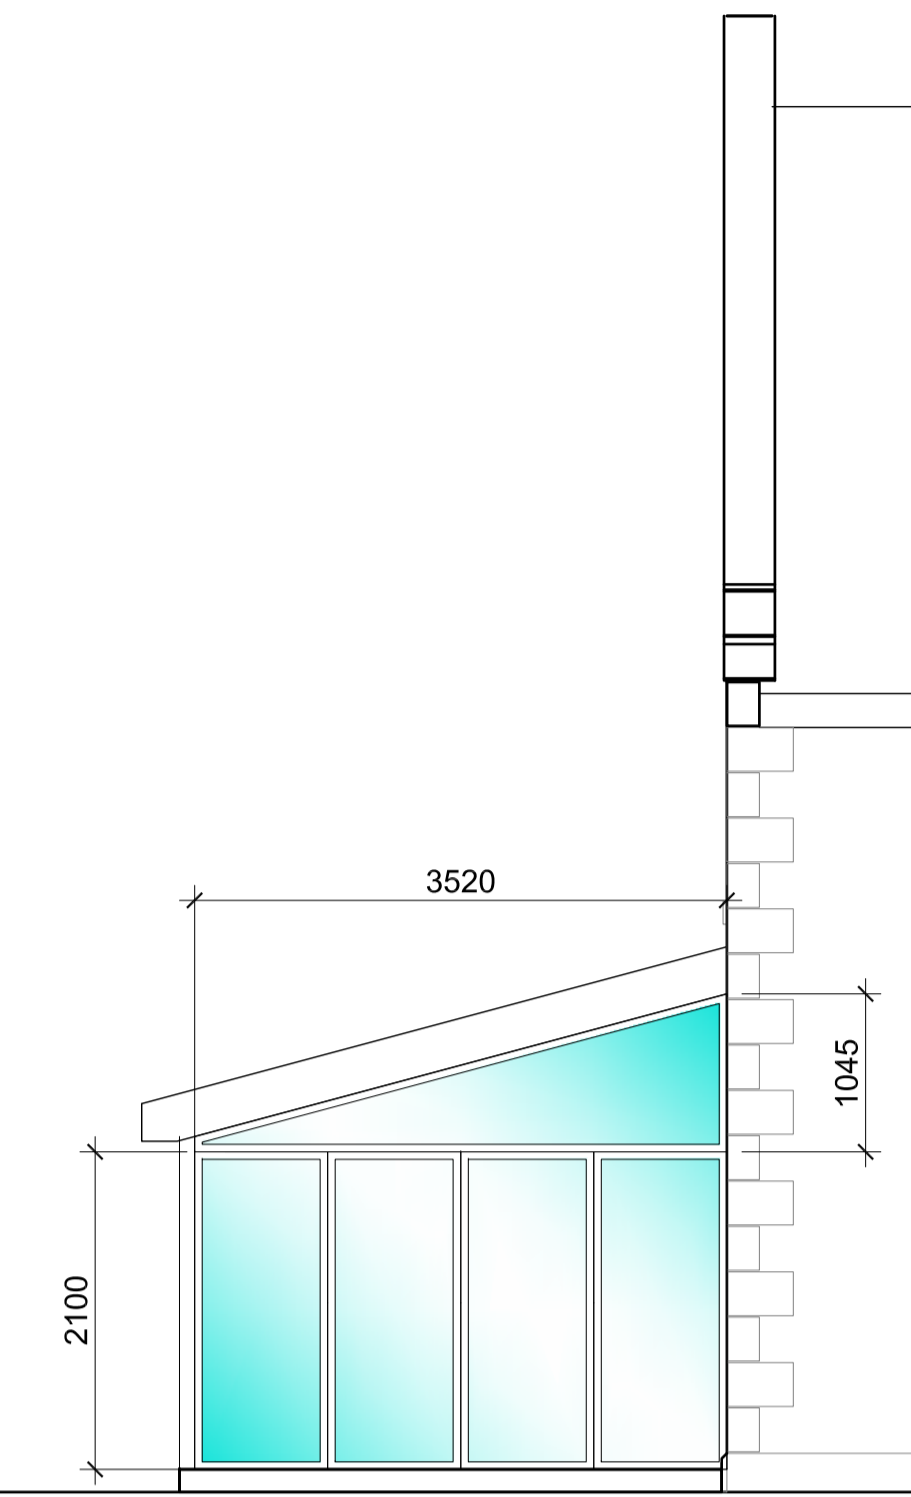

REAR ELEVATION

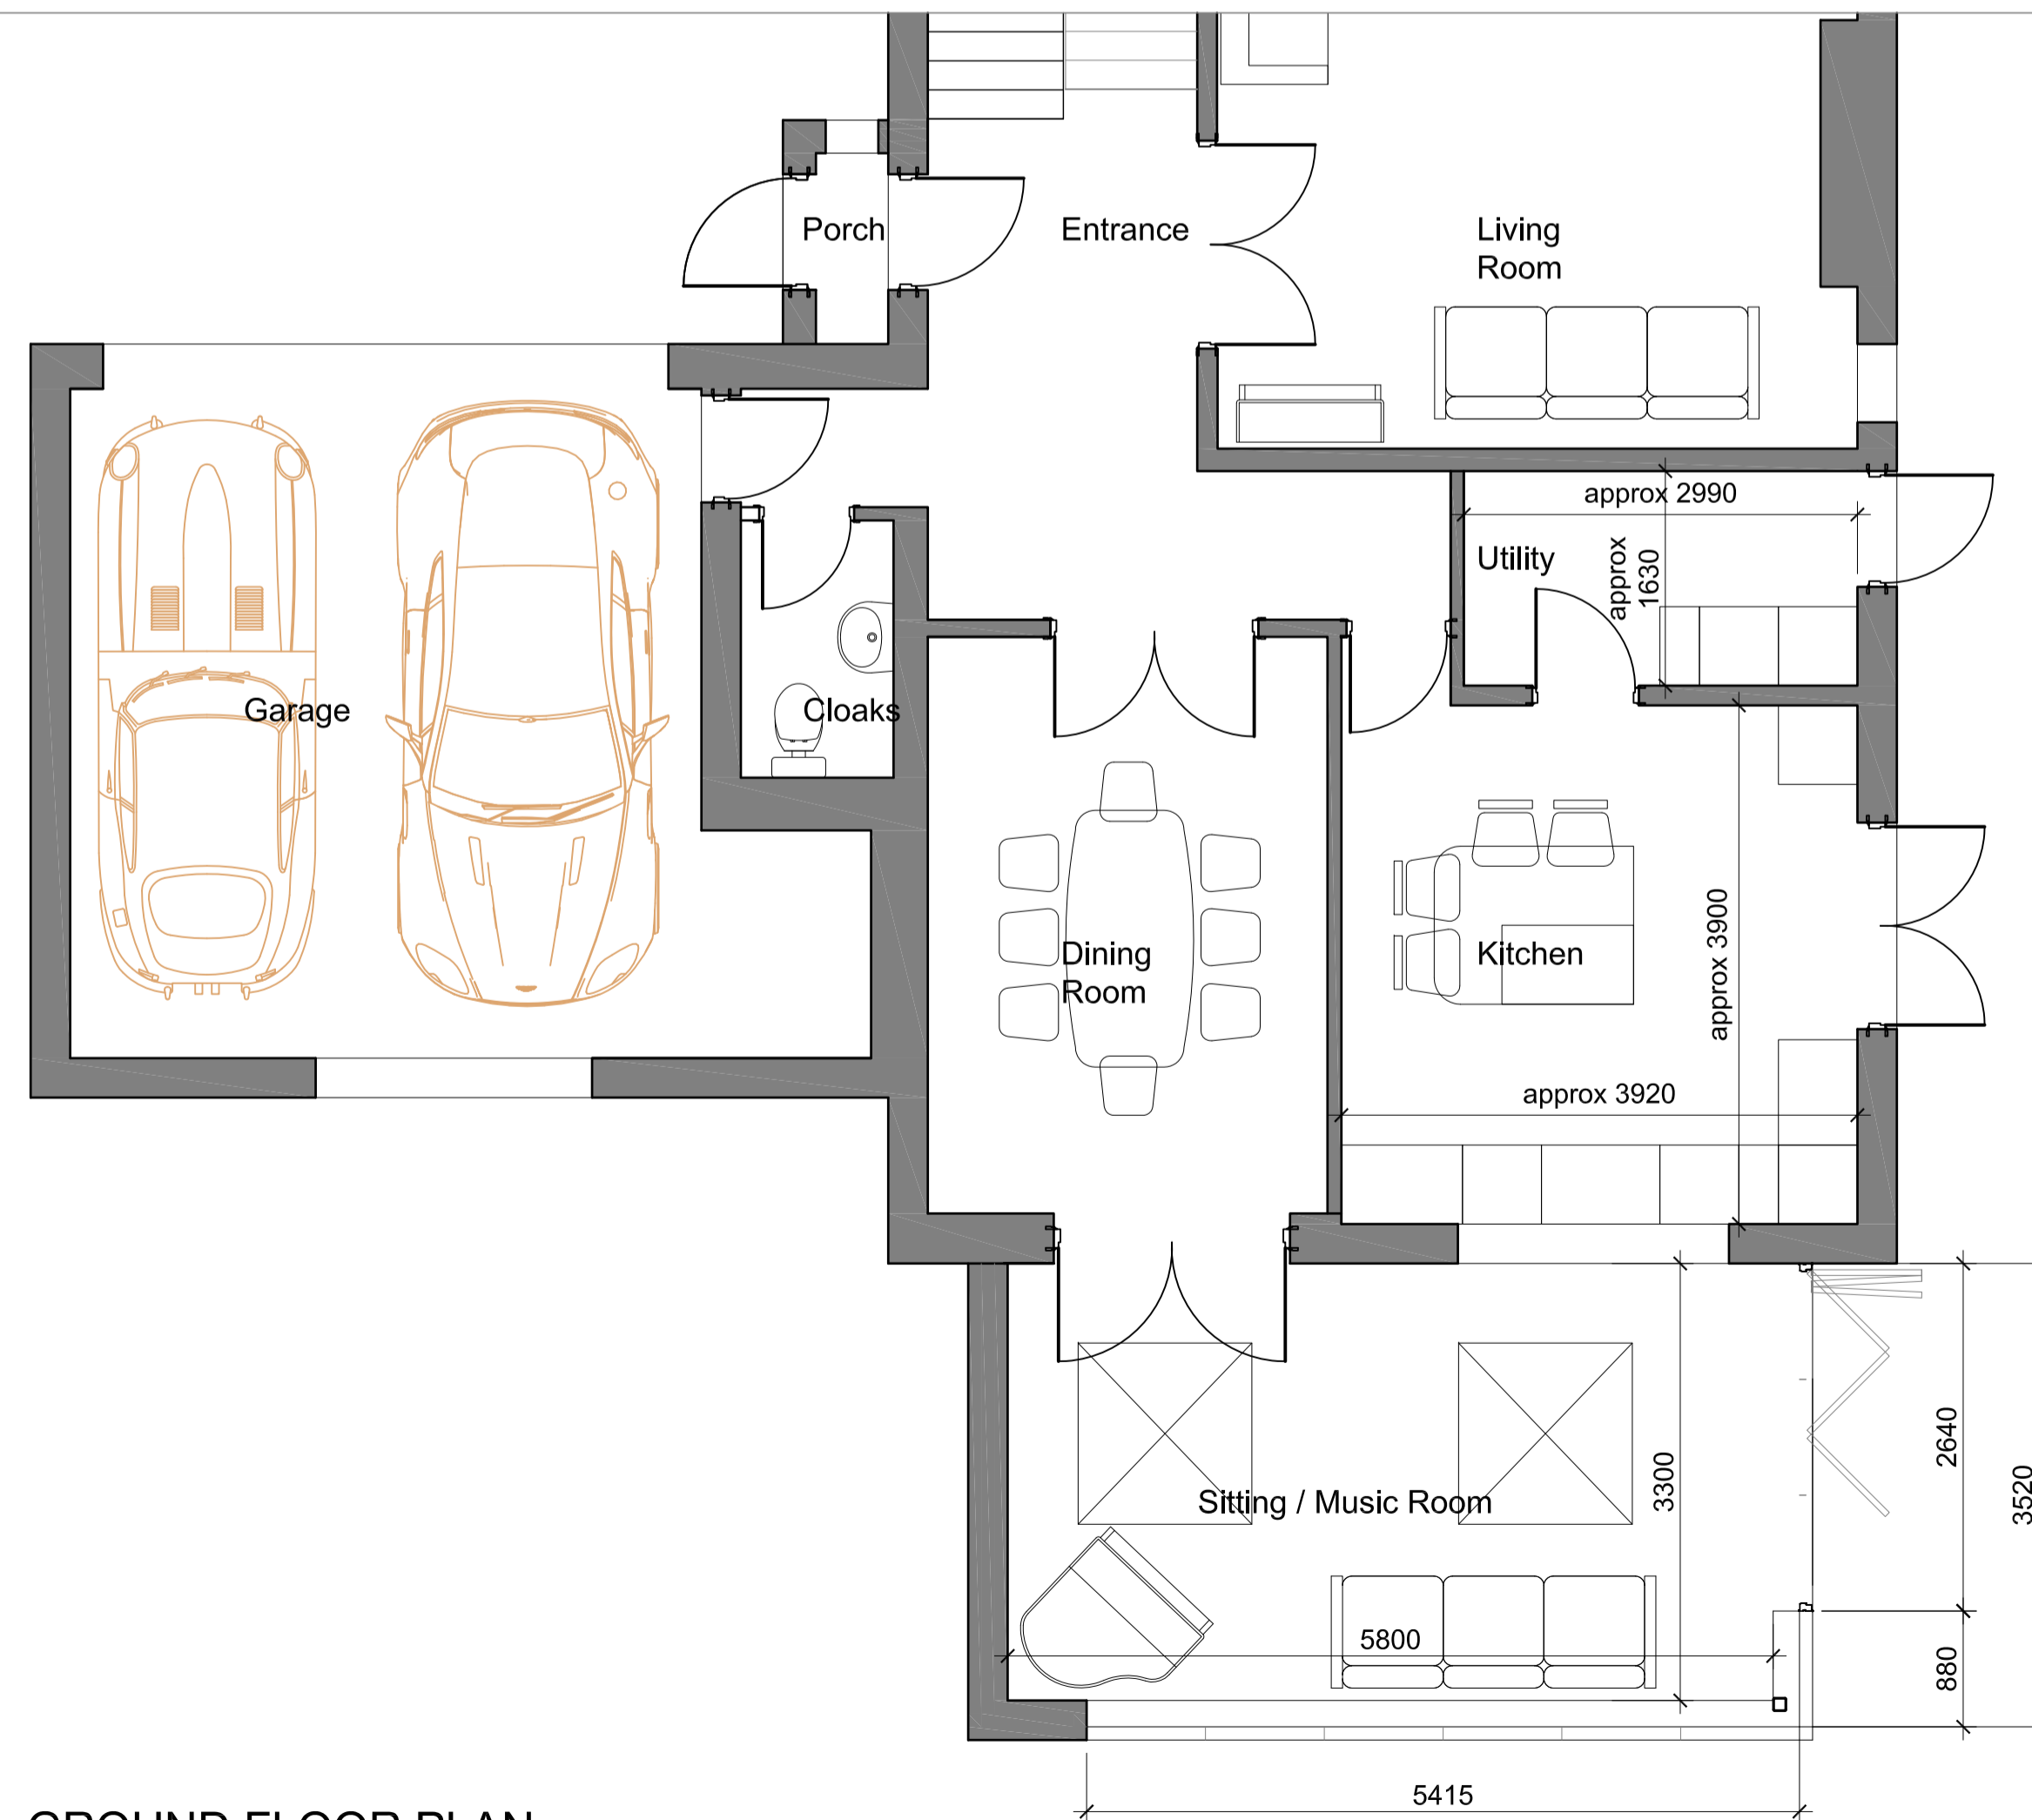

GROUND FLOOR PLAN

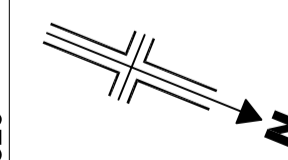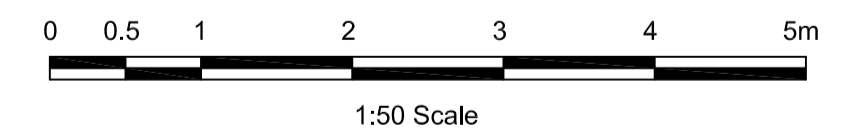

<b>Mr &amp; Mrs Donnelly</b>		
<b>8 Tweedy's Court, Chipping Replacement Sun Room</b>		Scale <b>1:50 @ A1</b>
<b>Plan and Elevations as Proposed</b>		
Drawn <b>DME</b>	Checked	Approved
Drwg No. <b>A3228/PL03</b>	Date <b>Feb 2020</b>	Rev. <b>b</b>
www.psaesign.co.uk mail@psadesign.co.uk <b>PSA DESIGN</b> engineering your environment CIVIL, STRUCTURAL, GEOTECHNICAL, TRANSPORT		PSA Design The Old Bank House 6 Berry Lane, Longridge Preston, PR3 3JA Tel. 01772 786066 Fax. 01772 786265

rev b - client amends  
13-03-2020  
rev a - kitchen layout added  
09-03-2020