

NOTES:

PLANNING APPLICATION DRAWINGS FOR TWO SINGLE STOREY EXTENSIONS TO THE REAR ELEVATION OF TOWNHEAD BARN, DOWNHAM RD, CHATBURN.

MATERIALITY:

WALLS:


- COURSED LIMESTONE TO MATCH EXISTING

WINDOWS & DOORS:


- ALLUMINIUM GLAZING BI-FOLD DOORS
- UPVC WINDOWS TO MATCH EXISTING - OBSURE GLASS WHERE INDICATED
- HERITAGE ROOF LIGHTS

ROOF:

- BLUE SLATE ROOF

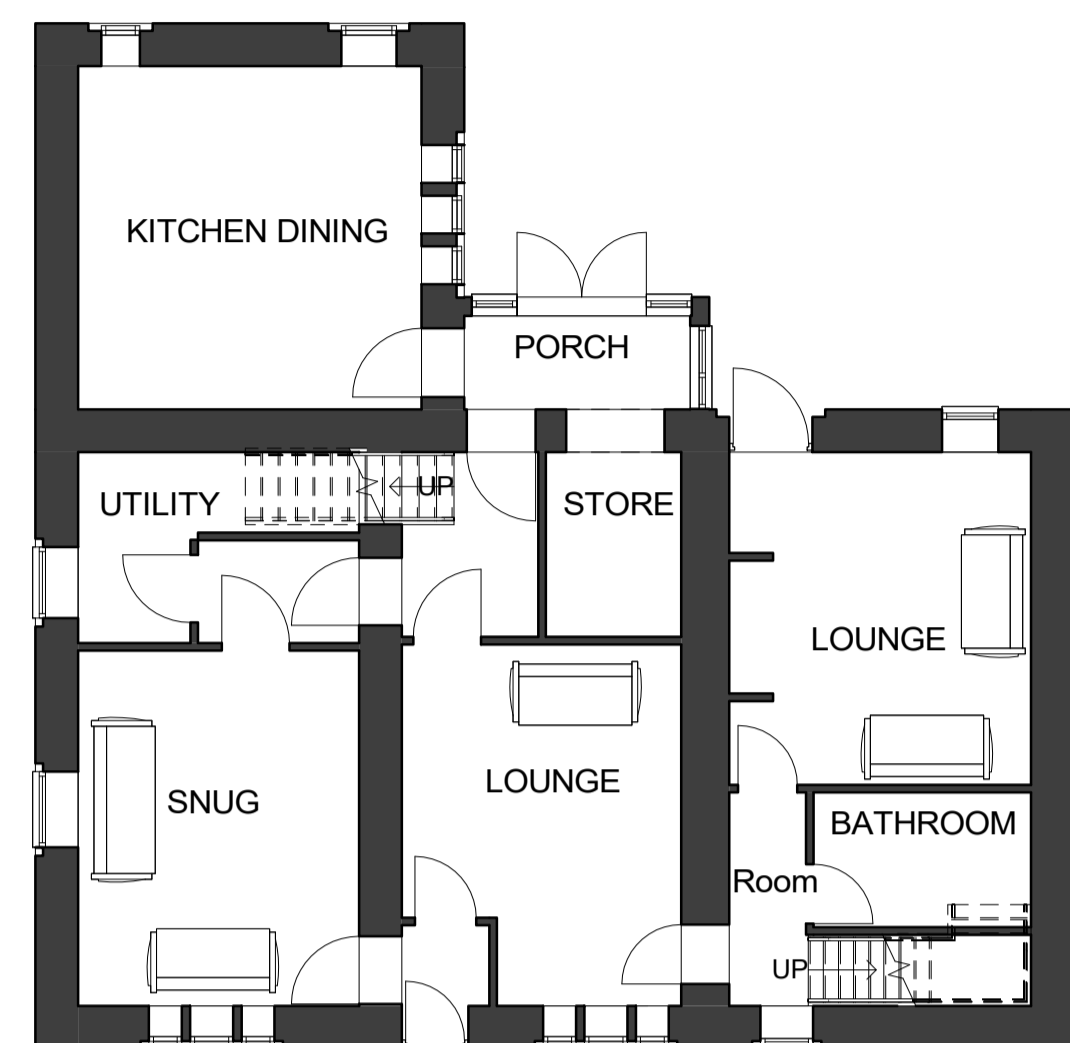


1 0 GROUND FLOOR
1 : 100

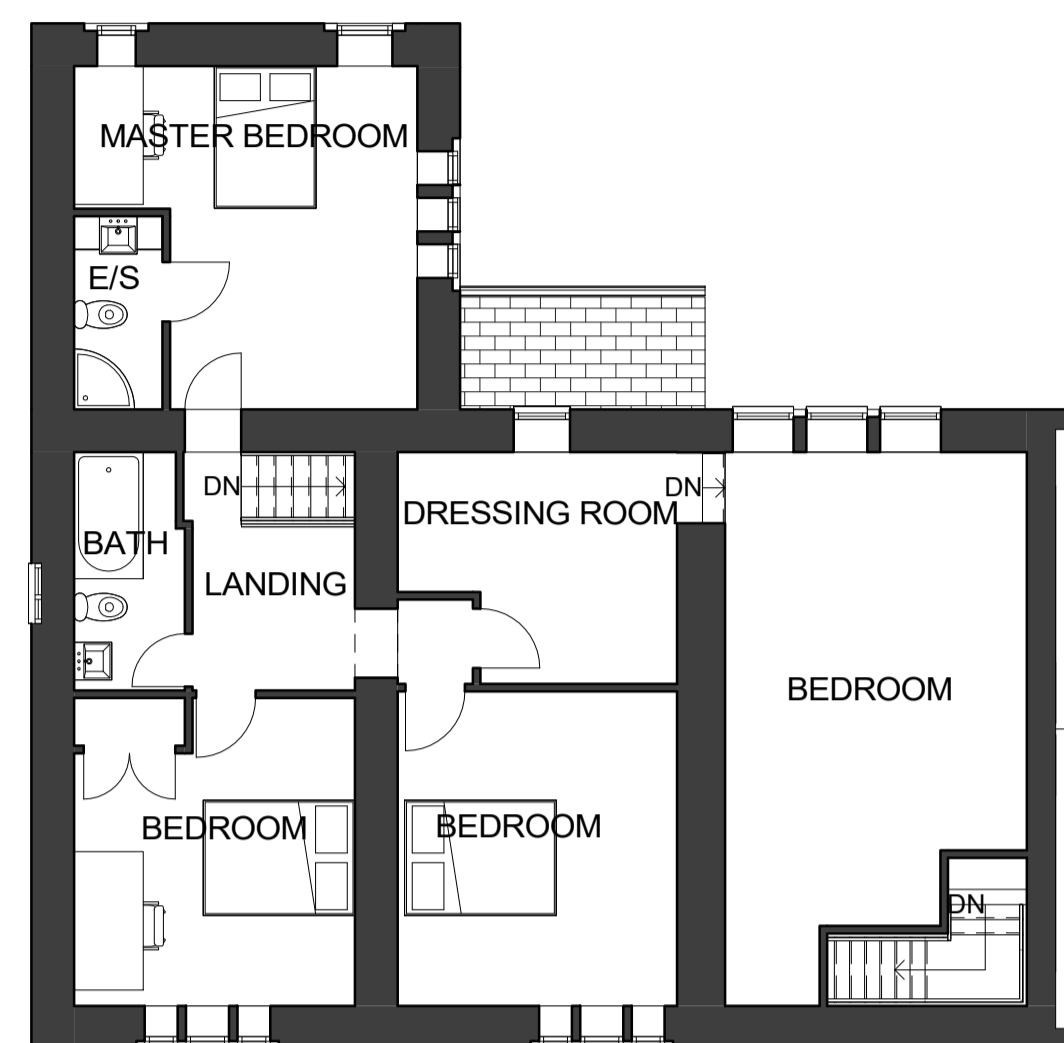


2 1 FIRST FLOOR
1 : 100



3 EXISTING SOUTH
1 : 100

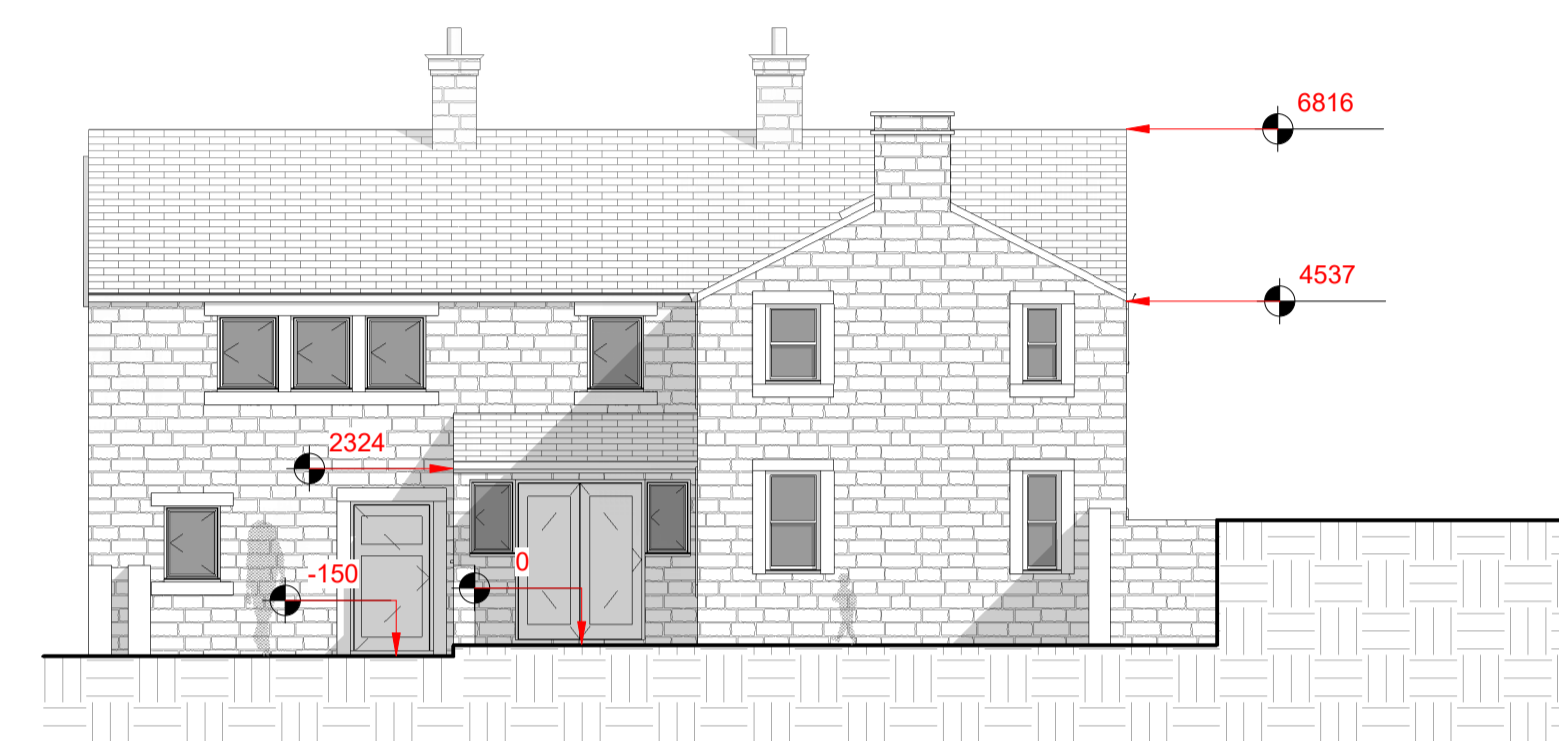

4 EXISTING NORTH
1 : 100

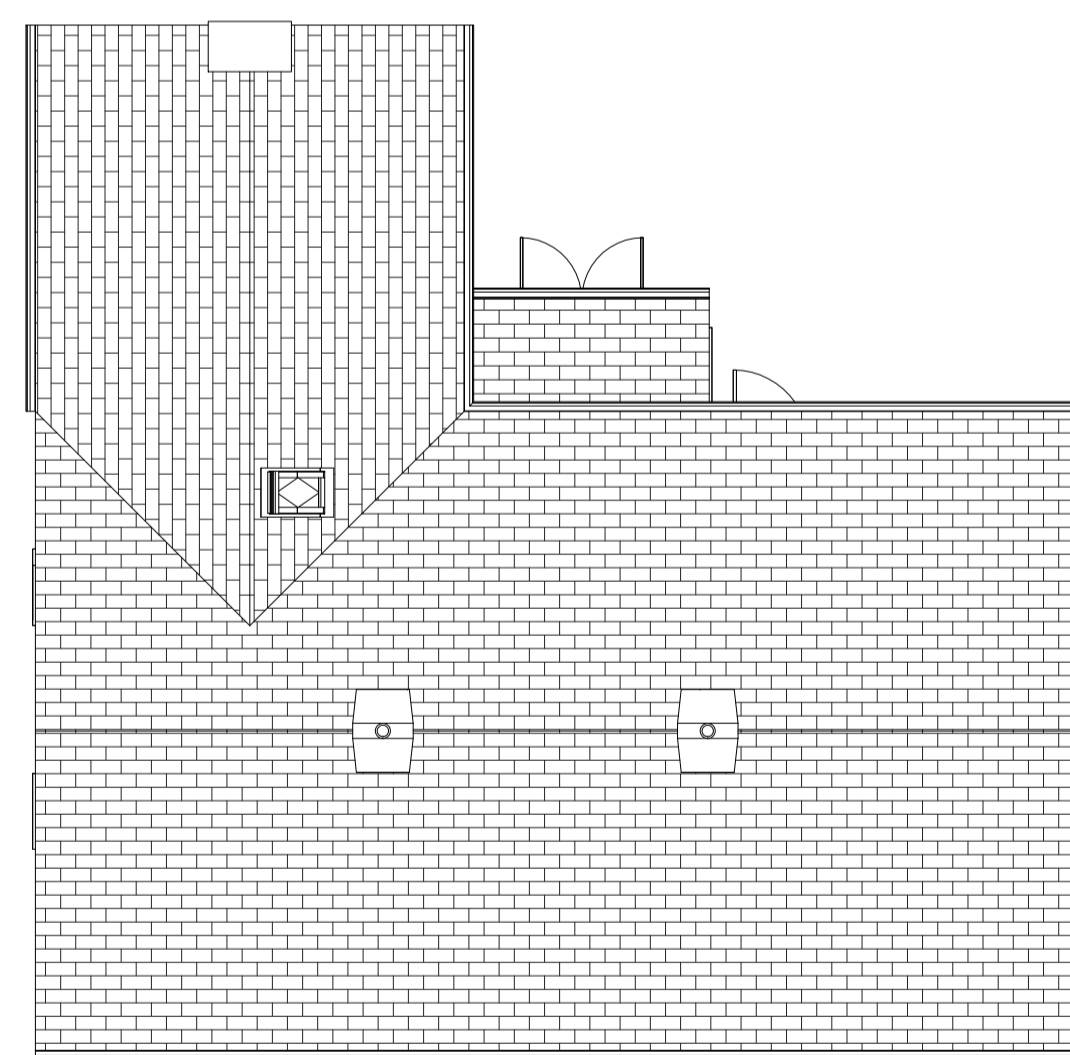


7 EXISTING ROOF PLAN
1 : 100



8 3D EXISTING



5 EXISTING EAST
1 : 100

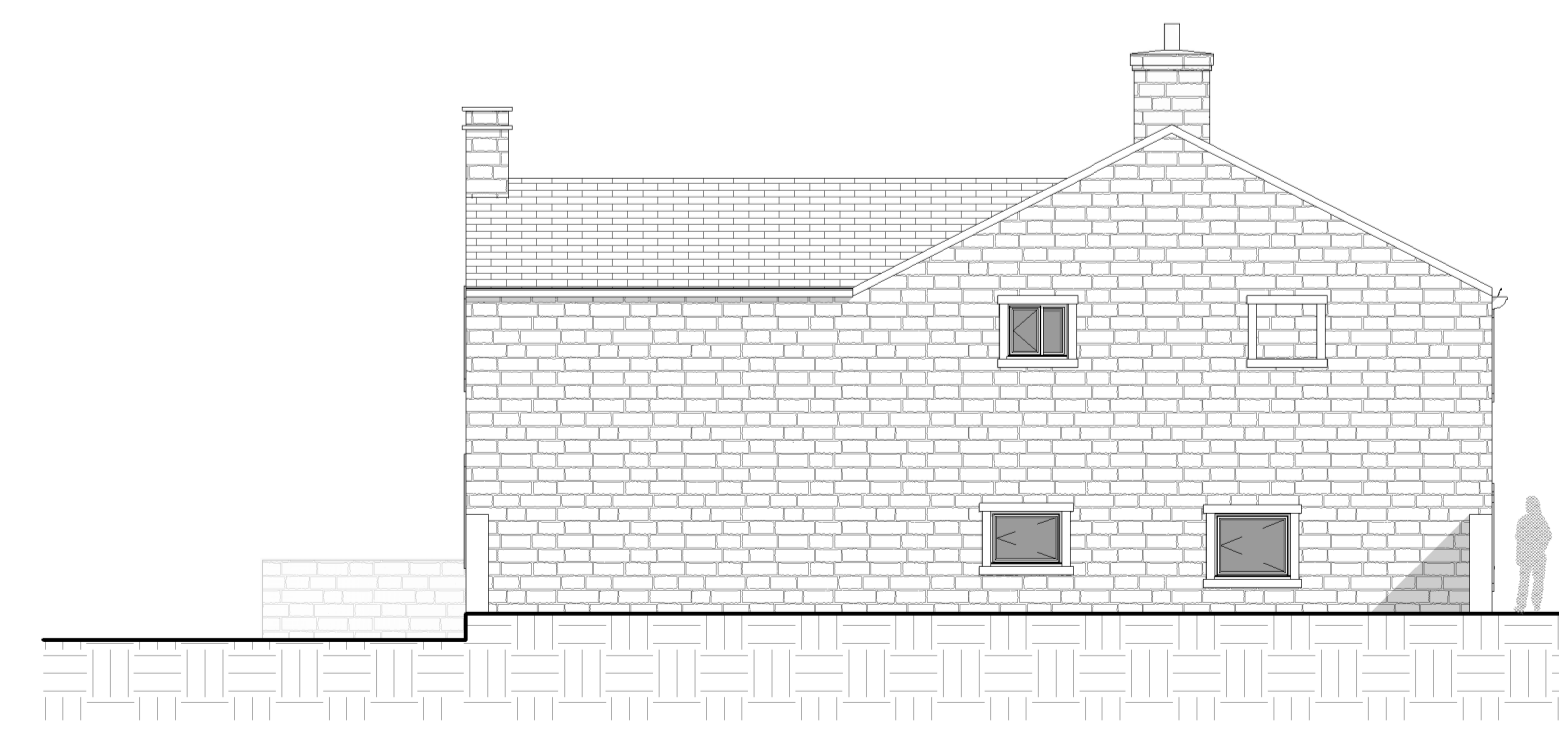

6 EXISTING WEST
1 : 100

No.	Description	Date

CLIENT:
MR & MRS PRATT

PROJECT:
**TOWNHEAD FARMHOUSE,
DOWNHAM ROAD,
CHATBURN, BB7 4AU**

SHEET:
EXISTING PLANS & ELEVATIONS

Project number PHA/402

Date 01/04/2020

Drawn by RH

Checked by PH

A200

Scale 1 : 100

Sheet size A1