

NOTES:

PLANNING APPLICATION DRAWINGS FOR TWO SINGLE STOREY EXTENSIONS TO THE REAR ELEVATION OF TOWNHEAD BARN, DOWNHAM RD, CHATBURN.

MATERIALITY:

WALLS:


- COURSED LIMESTONE TO MATCH EXISTING

WINDOWS & DOORS:


- ALLUMINIUM GLAZING BI-FOLD DOORS
- UPVC WINDOWS TO MATCH EXISTING - OBSCURE GLASS WHERE INDICATED
- HERITAGE ROOF LIGHTS

ROOF:


- BLUE SLATE ROOF

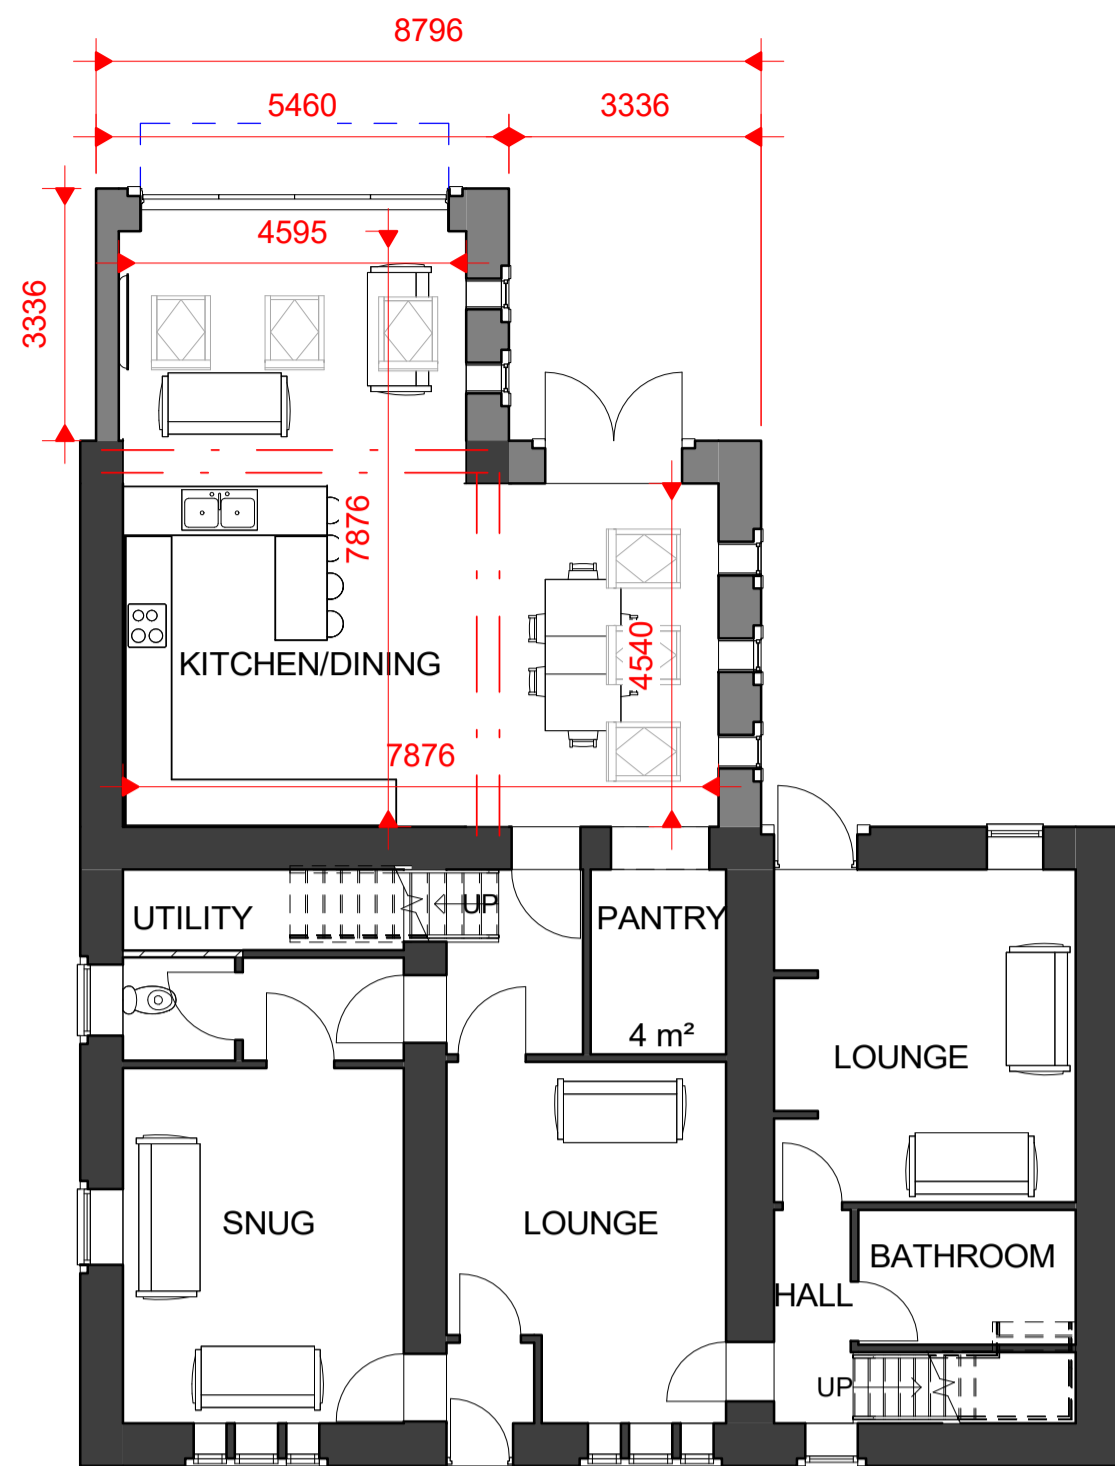


1 0 PROPOSED GROUND FLOOR  
1 : 100

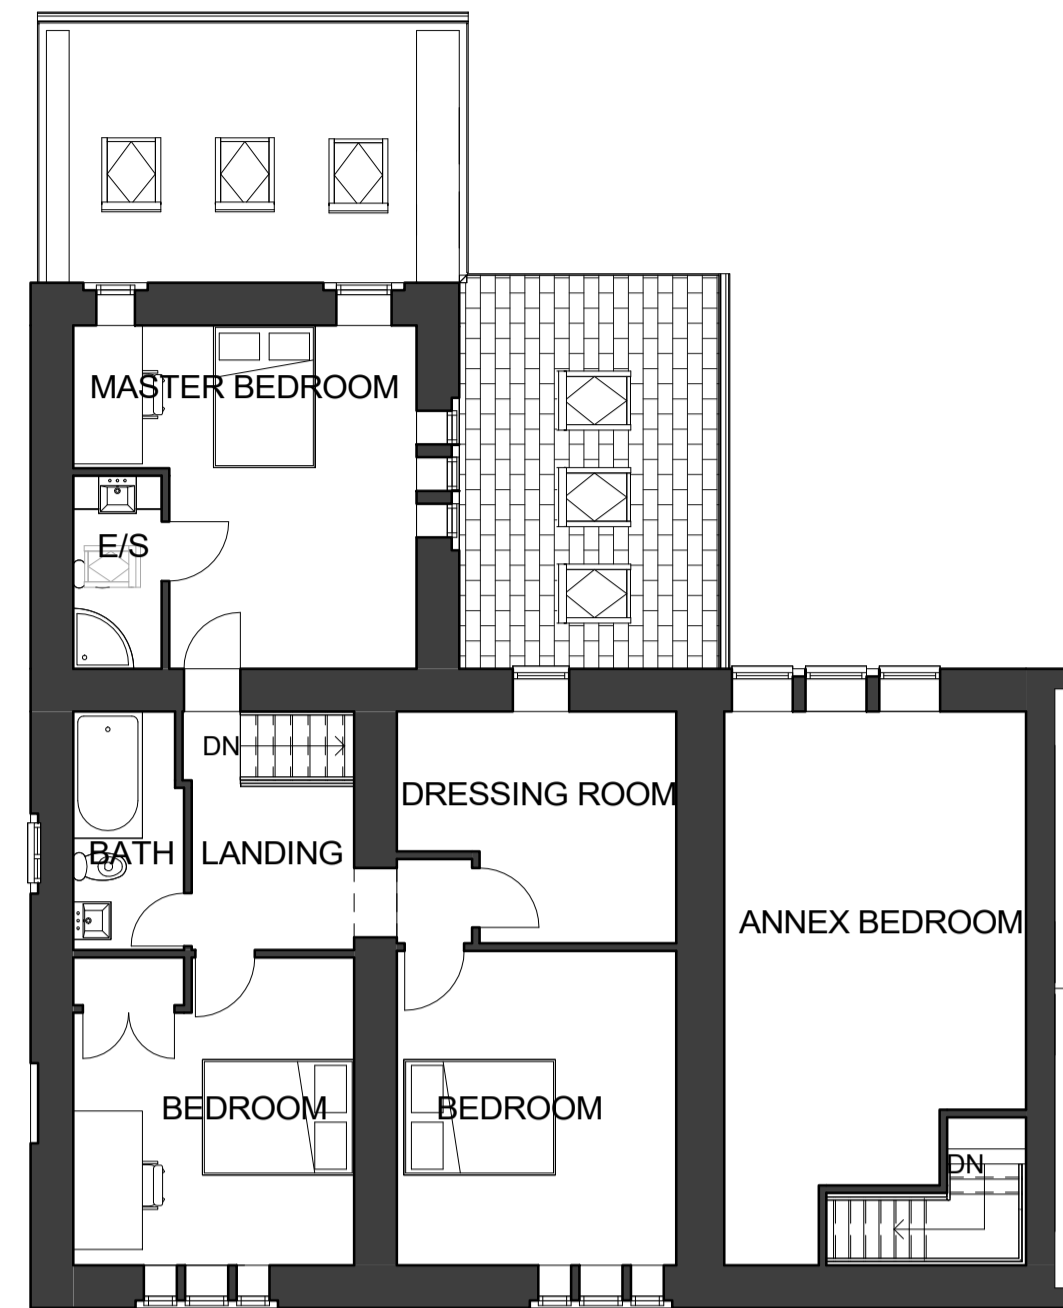


2 1 PROPOSED FIRST FLOOR  
1 : 100

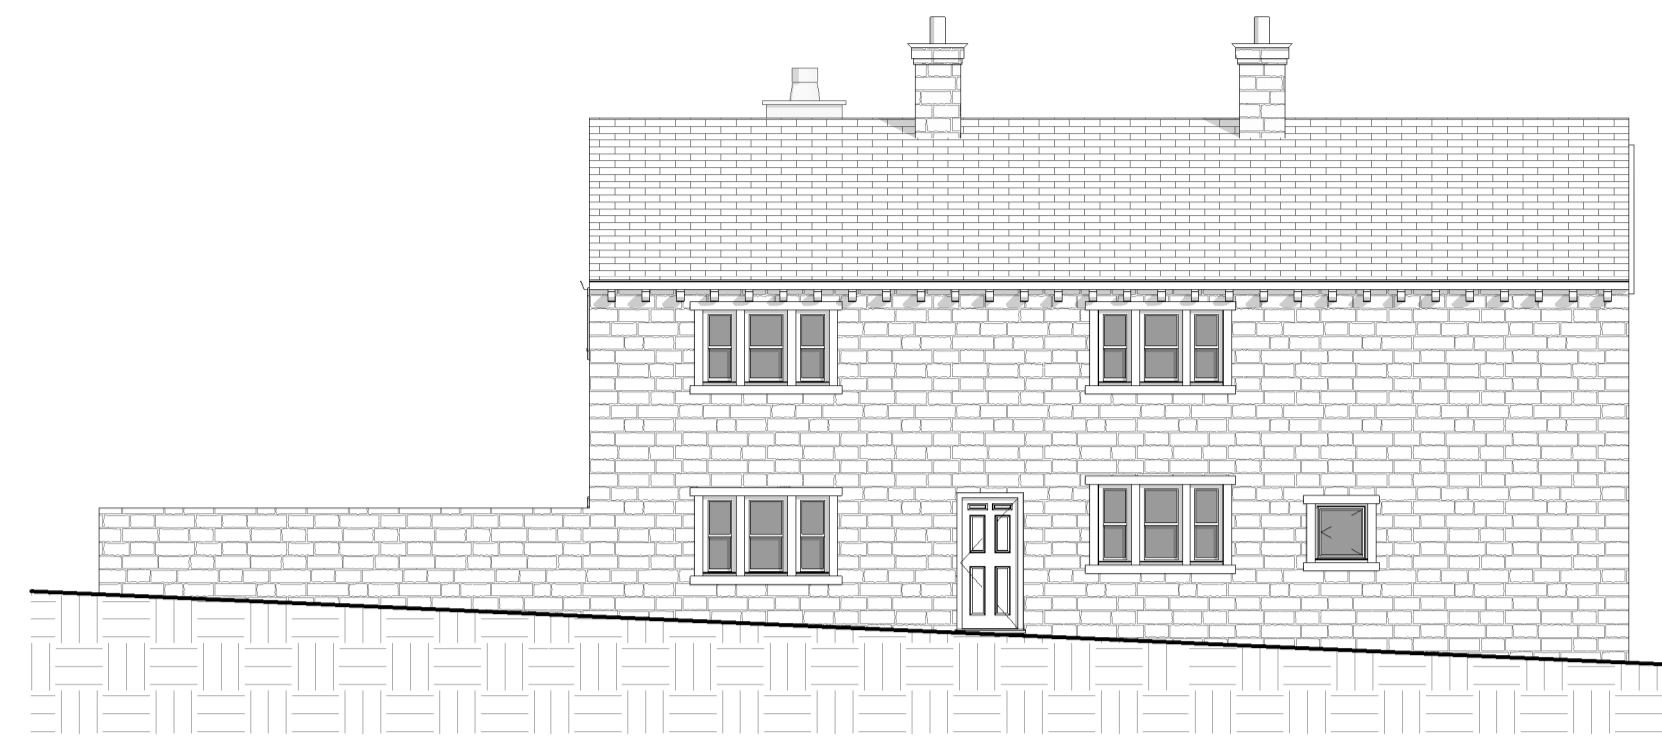

4 PROPOSED SOUTH  
1 : 100

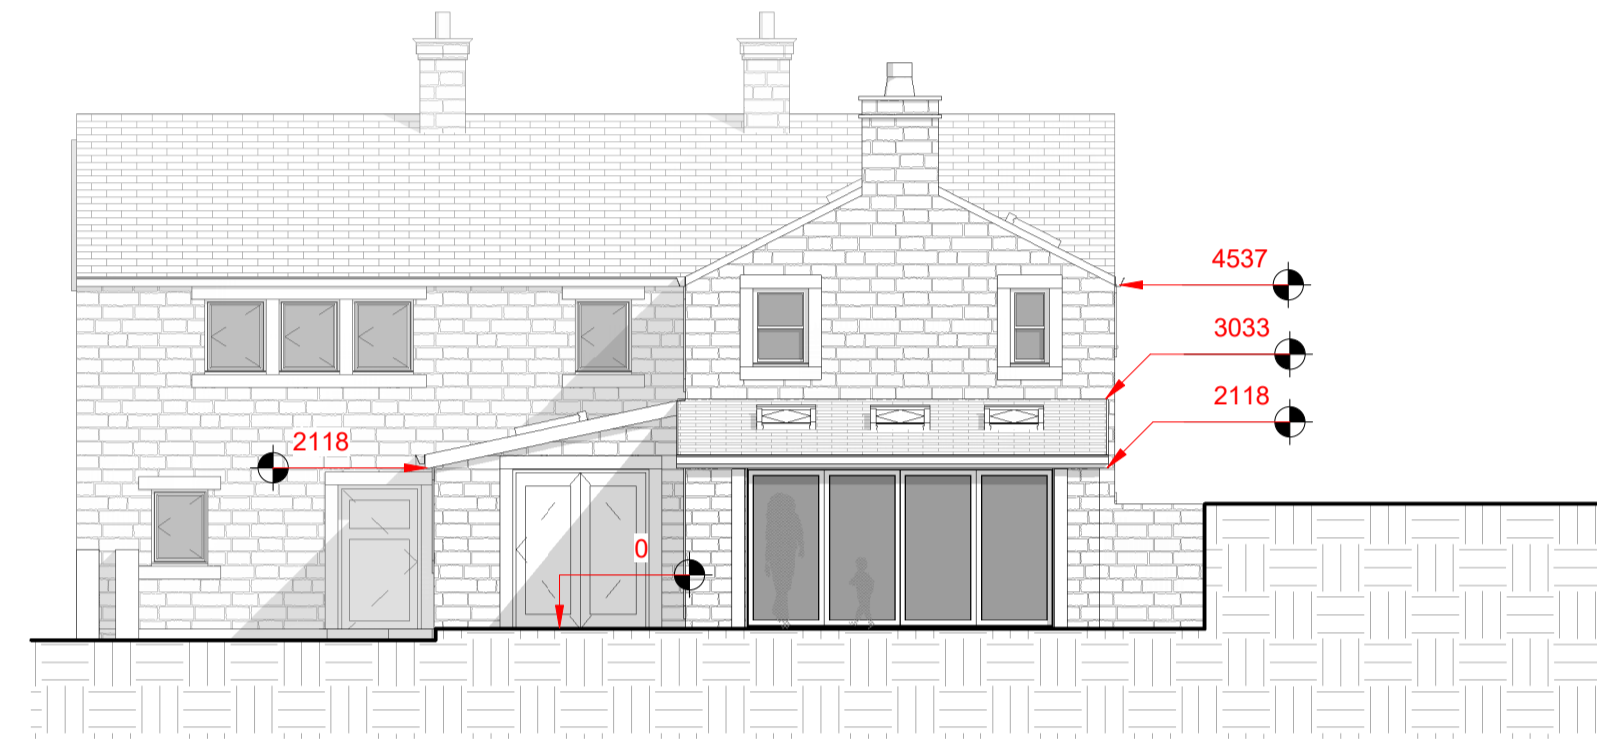


5 PROPOSED NORTH  
1 : 100

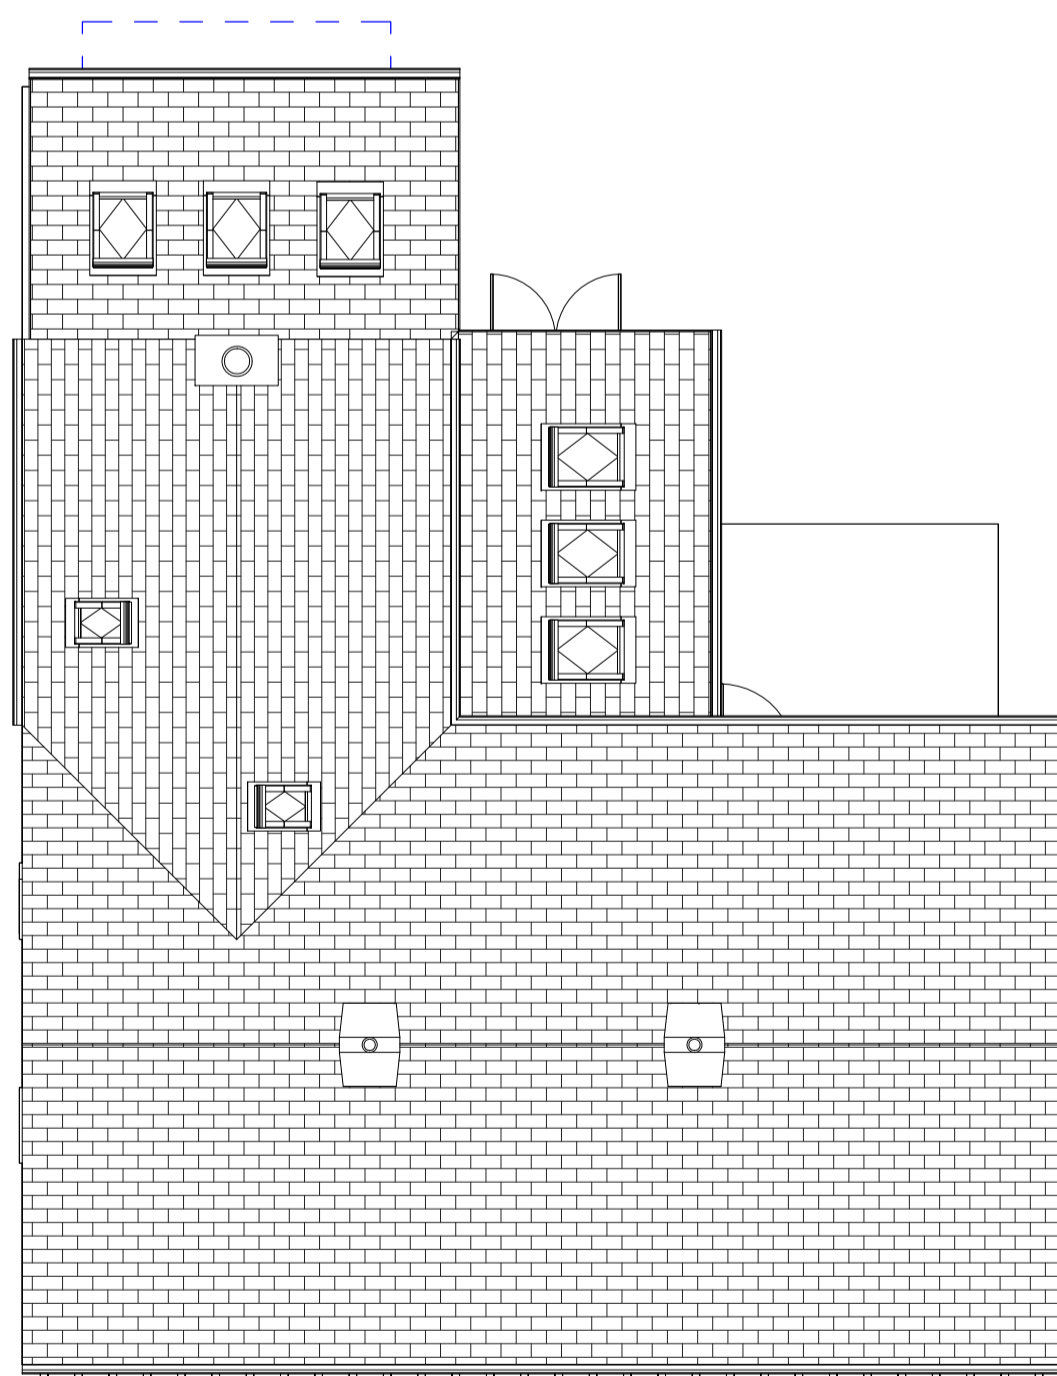


3 PROPOSED ROOF PLAN  
1 : 100



8 3D PROPOSED

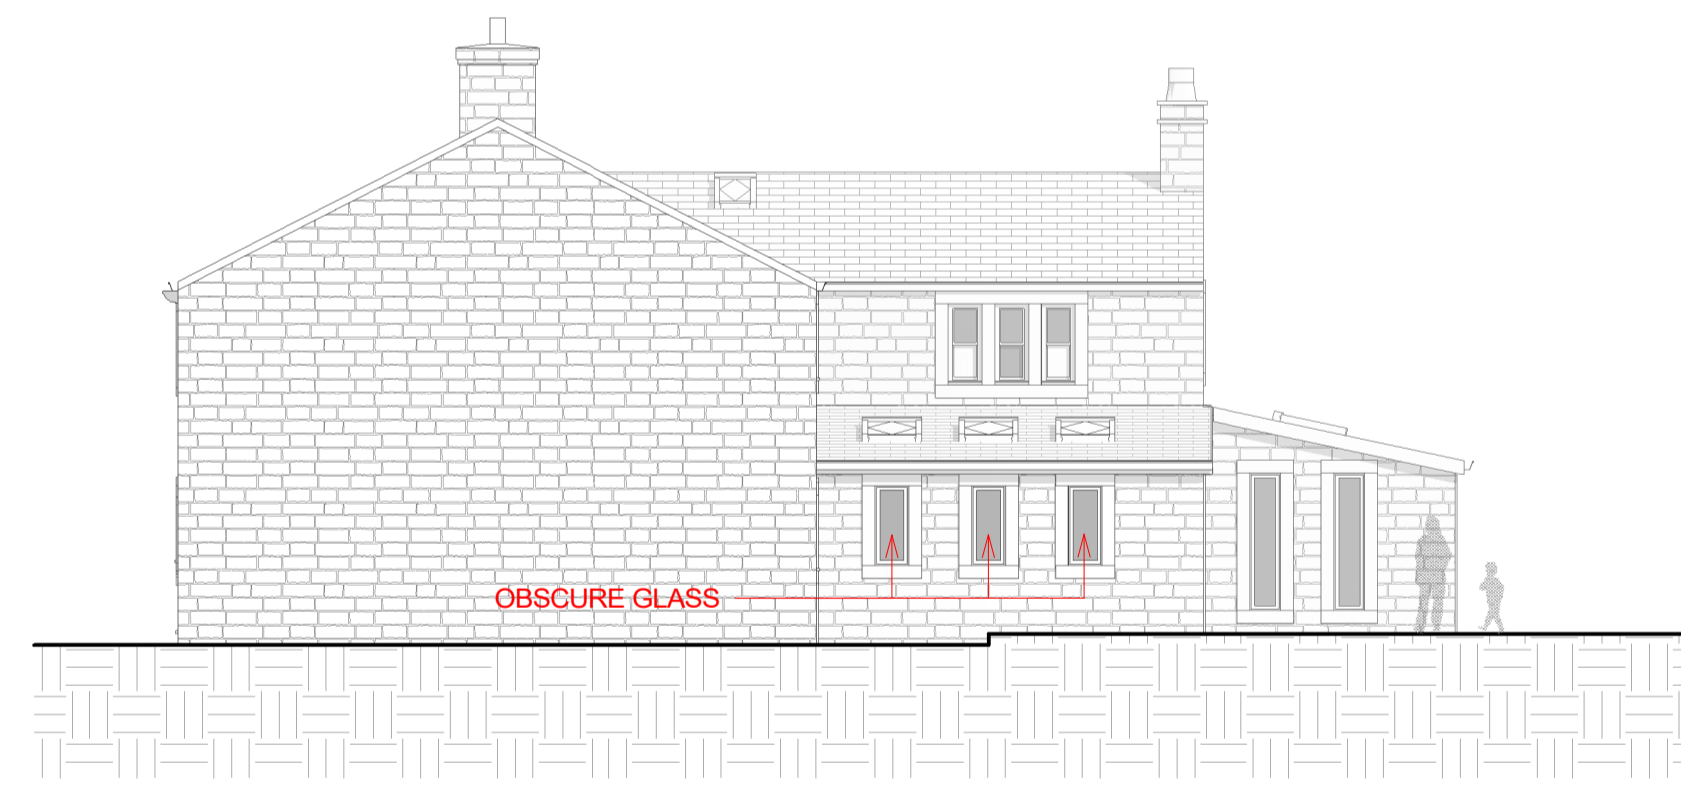

6 PROPOSED EAST  
1 : 100

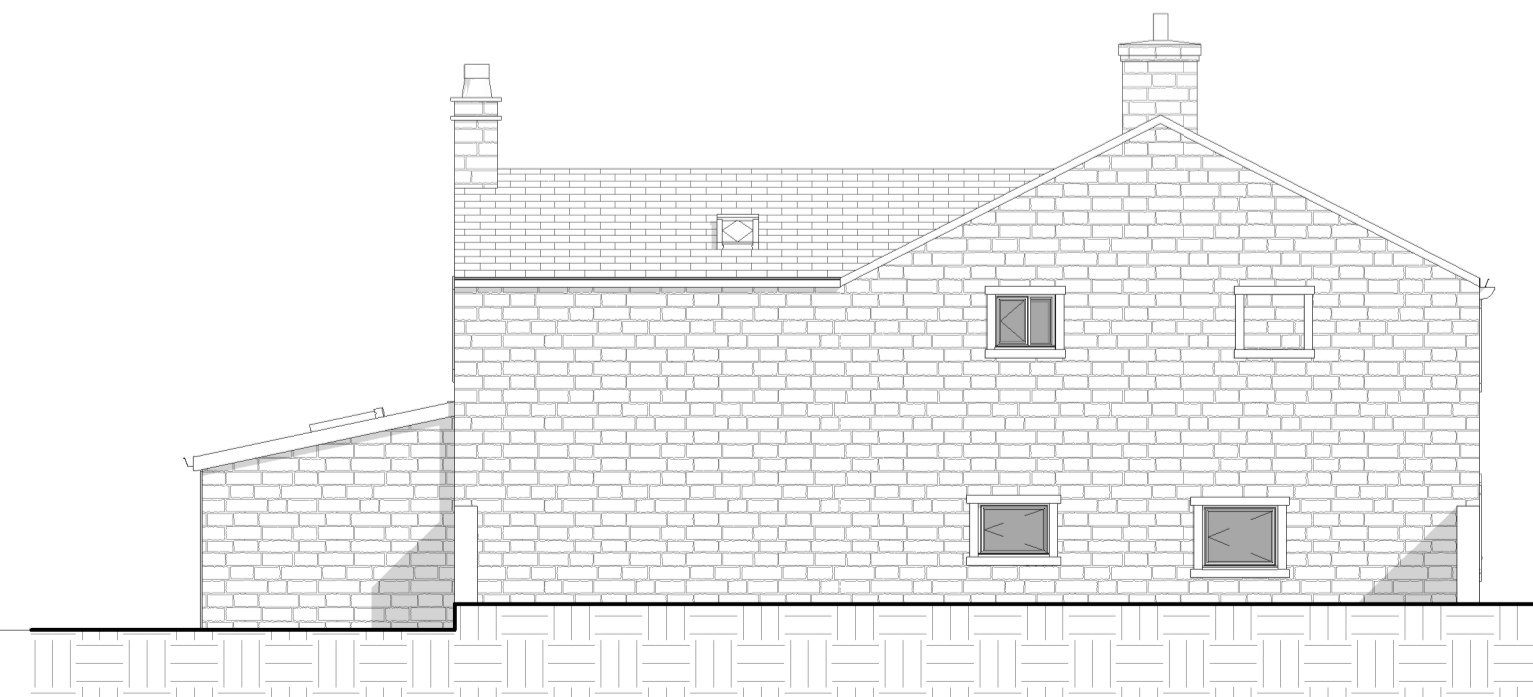

7 PROPOSED WEST  
1 : 100

No.	Description	Date

CLIENT:

MR & MRS PRATT

PROJECT:

TOWNHEAD FARMHOUSE,  
DOWNHAM ROAD,  
CHATBURN, BB7 4AU

SHEET:

PROPOSED PLANS &  
ELEVATIONS

Project number PHA/402

Date 01/04/2020

Drawn by RH

Checked by PH

A201

Scale 1 : 100

Sheet size A1