



EXISTING FRONT ELEVATION

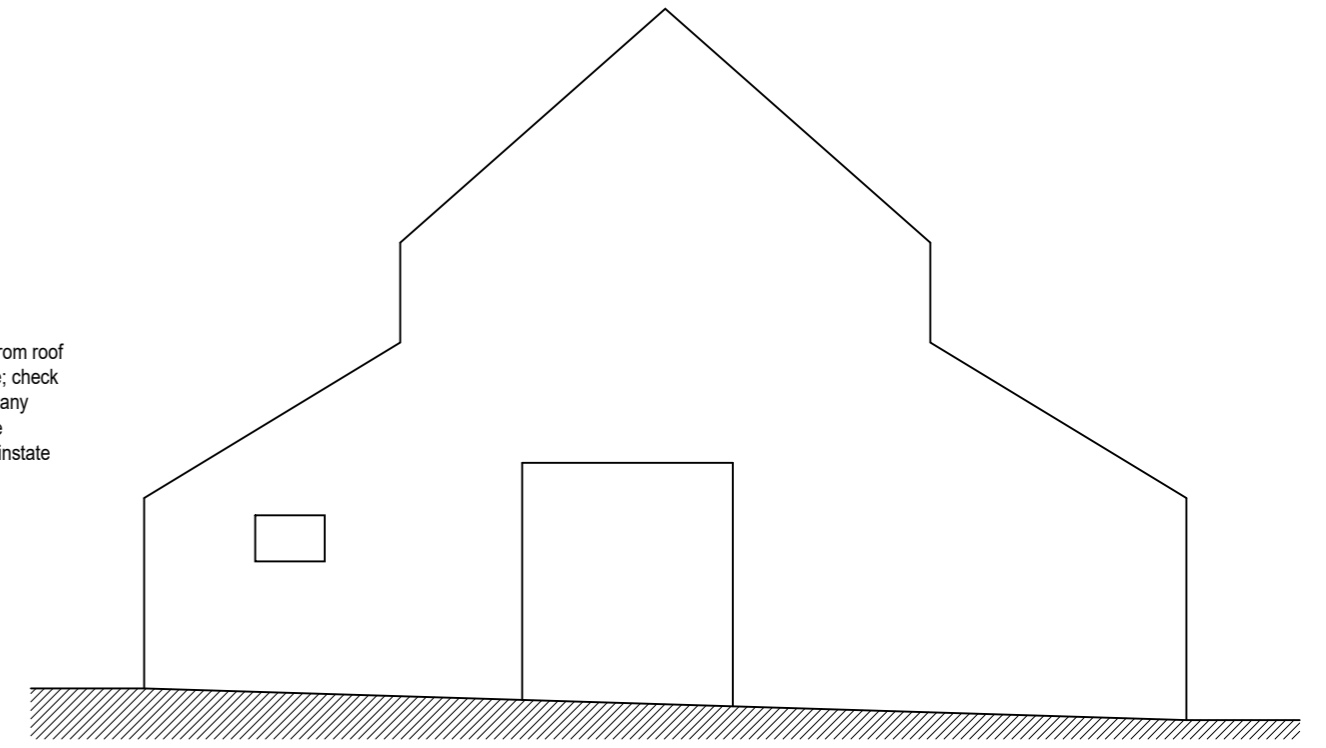


EXISTING SIDE ELEVATION

Carefully remove all stone slates from roof and stack in a safe location on site; check all roof timbers and replace/repair any decayed timbers using appropriate conservation repair techniques; reinstate existing slates on completion

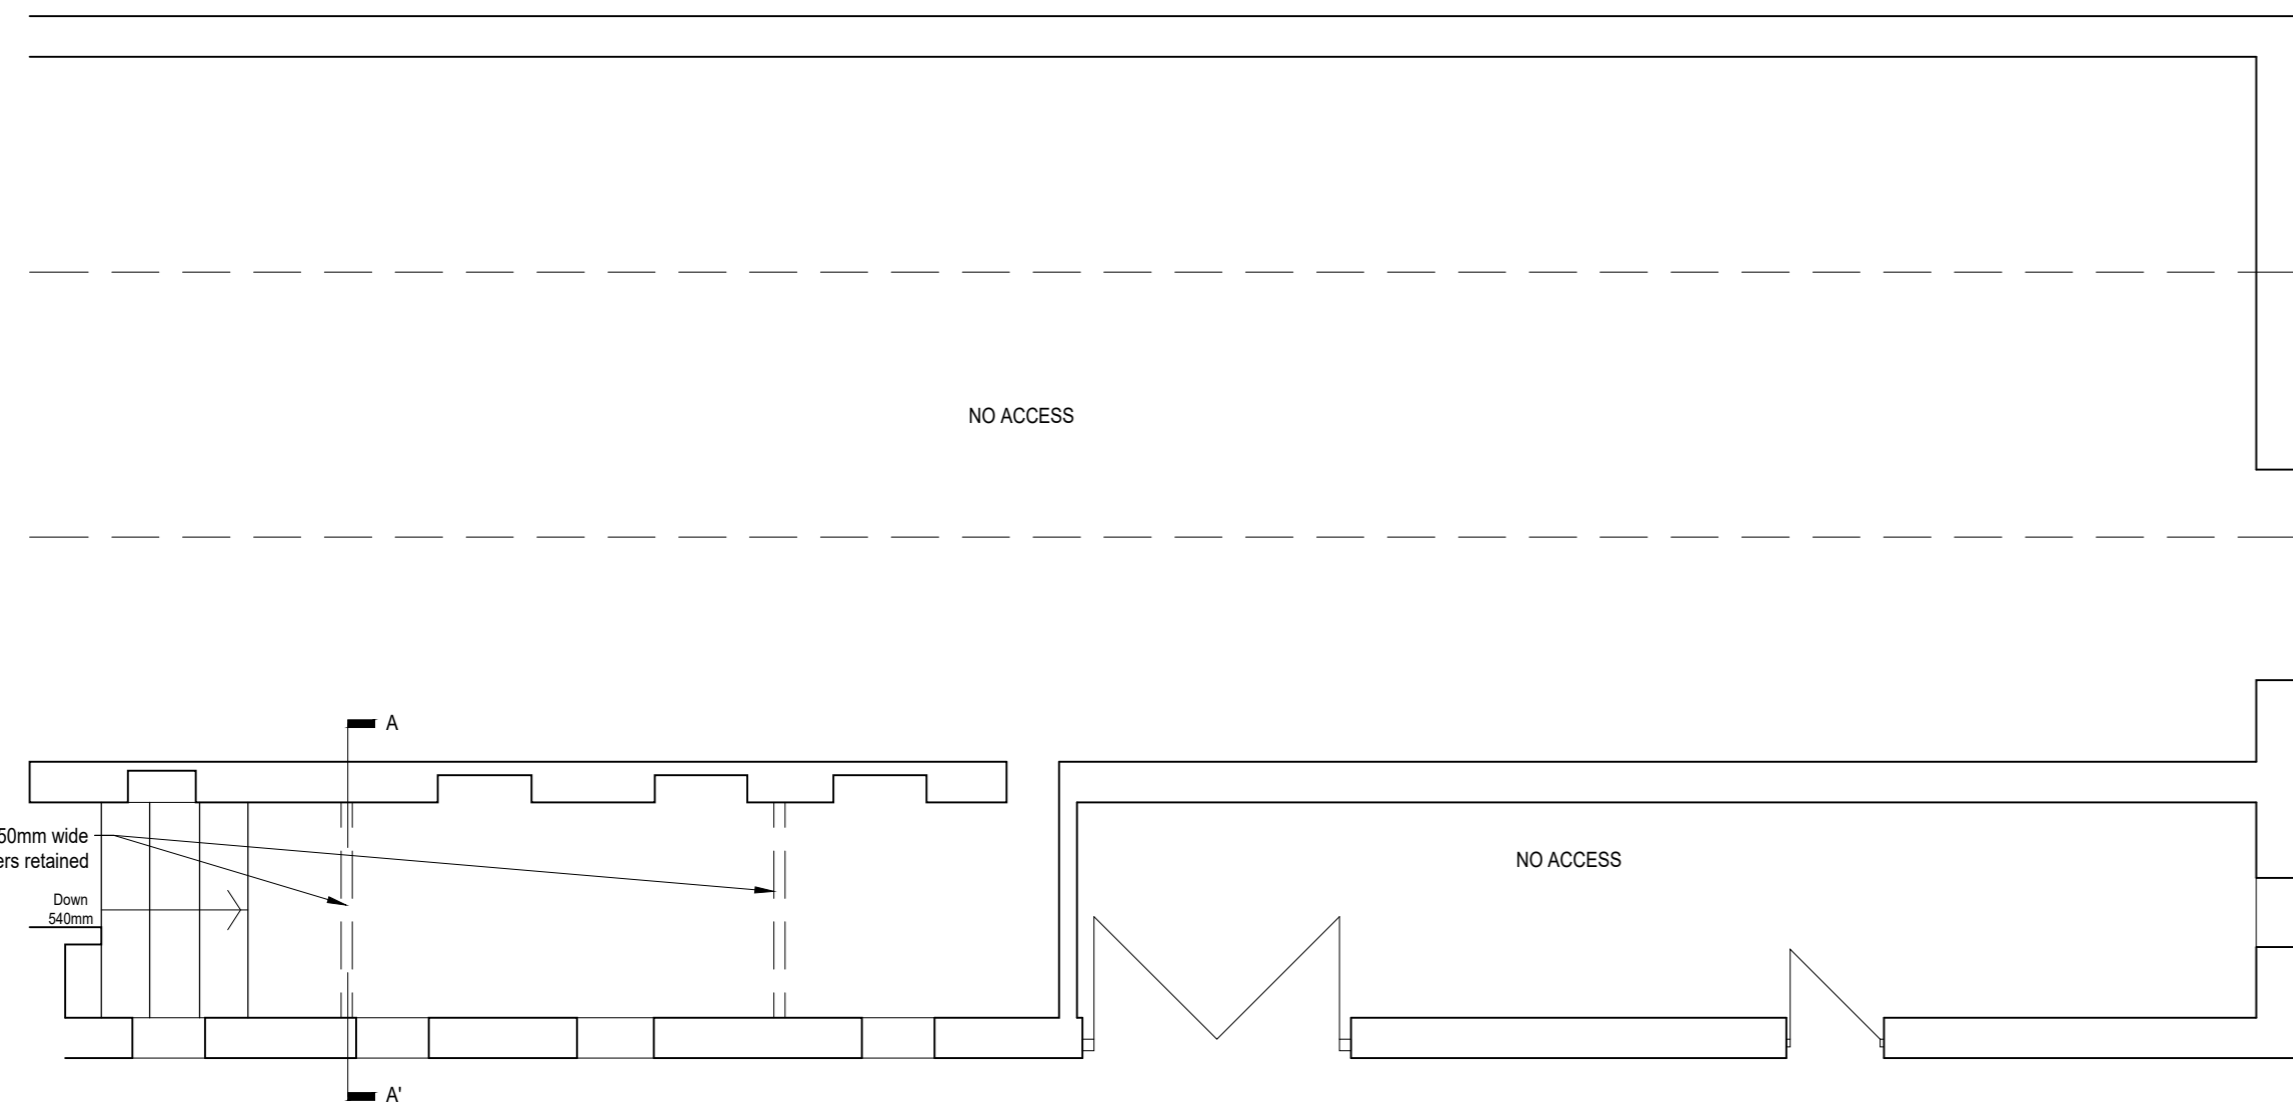

EXISTING GROUND FLOOR PLAN

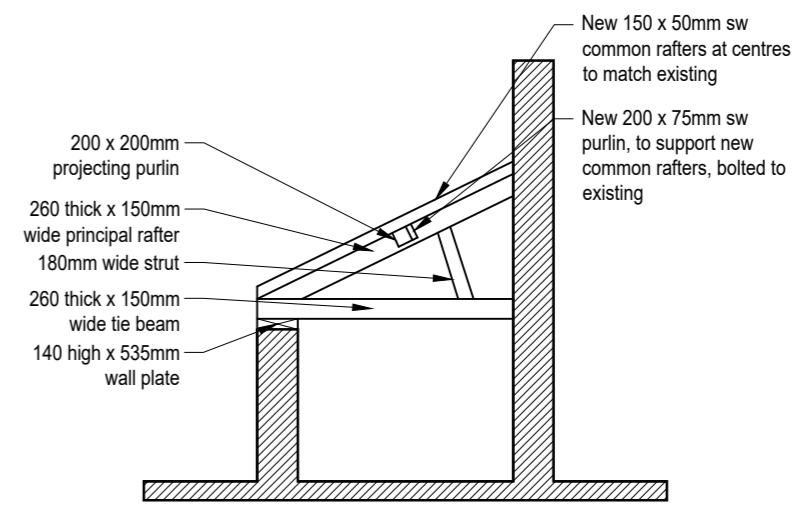

EXISTING SECTION A-A'

Revisions

**Carter Jonas**

One Station Square, Cambridge, CB1 2GA  
Tel: 01223 368771  
Web: www.carterjonas.co.uk

Job title:

**HALL BARN FARM  
STONYHURST ESTATE  
CLITHEROE**

Drawing title:


**PROPOSED PLAN AND ELEVATIONS  
INDICATIVE SECTION**

Date: **MARCH 2020** Scale(s): **1:100@A2**

Drawn by: **IC** Checked by: **ME**

Drawing No: Rev:

**J0035650[00]02**

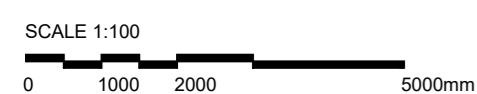

Copyright of this drawing is retained by Carter Jonas.  
All dimensions must be checked on site by the Contractor.  
Written dimensions are to take precedence over scaled dimensions.

