

IMPORTANT NOTE:

ALL DIMENSIONS AND LEVELS SHOWN ON THIS DRAWING ARE TO BE CHECKED BY THE CONTRACTOR / MANUFACTURER PRIOR TO THE COMMENCEMENT OF ANY WORKS ON SITE OR THE MANUFACTURE OF ANY SITE COMPONENTS.

THIS DRAWING IS NOT TO BE SCALED.

DIMENSIONS ARE INDICATED IN MILLIMETRES UNLESS CLEARLY STATED OTHERWISE.

COPYRIGHT OF THIS DRAWING BELONGS SOLELY TO BALDWIN DESIGN CONSULTANCY LTD.



Natural slate roofing

Black rainwater goods

Gallows bracket


Stone quoins

High quality white uPVC windows/doors


Stone heads/cills

Coursed stonework

FRONT ELEVATION

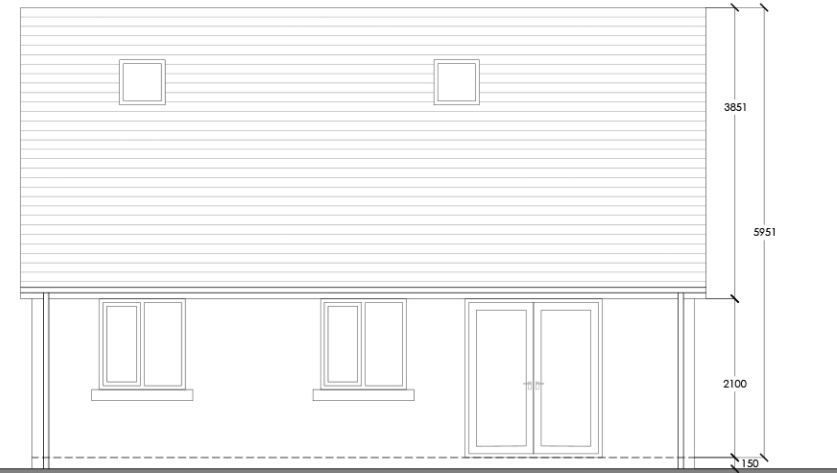

REAR ELEVATION

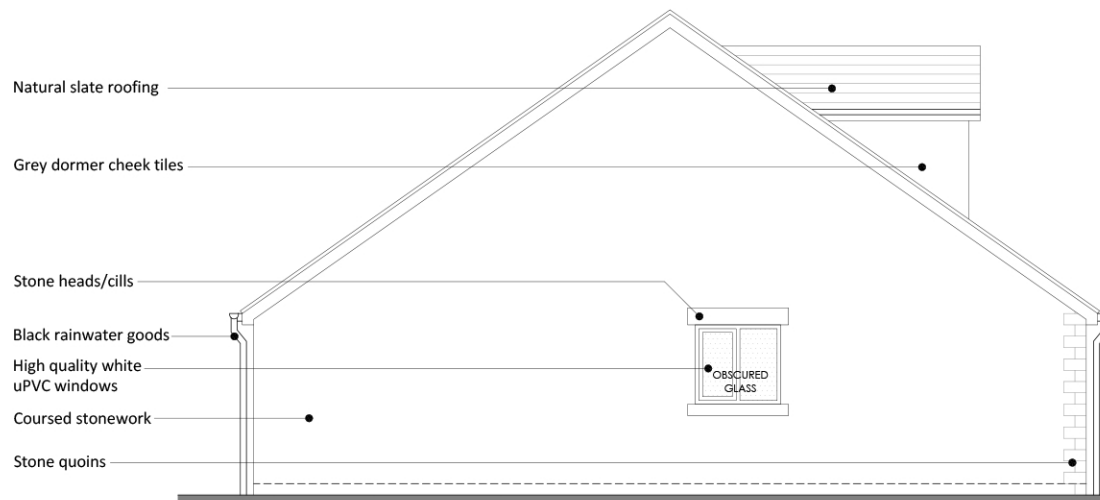

Natural slate roofing

Grey dormer cheek tiles

Stone heads/cills


Black rainwater goods

High quality white uPVC windows

Coursed stonework

Stone quoins

SIDE ELEVATION

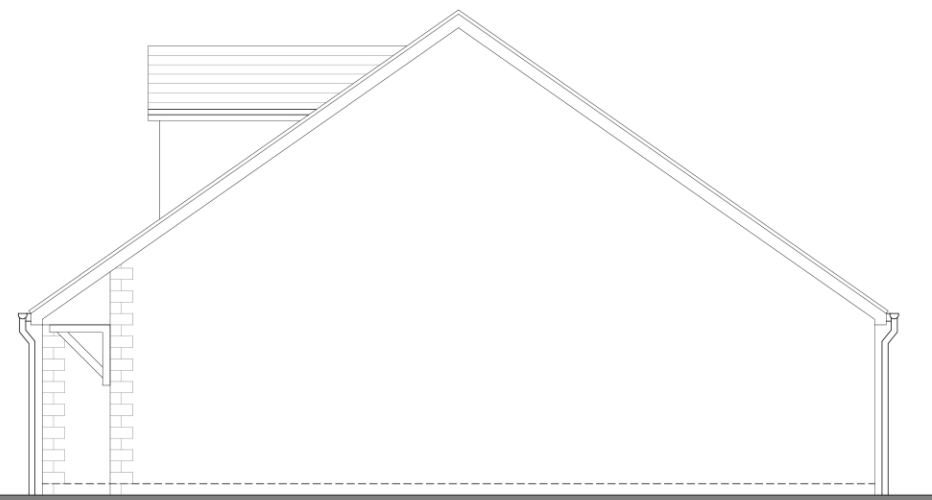

SIDE ELEVATION

Barrow Brook



Housetype	Variation	Option	NDSS Storage
<i>BUNGALOW</i>	<i>DET</i>		
Bedrooms	3	6	Requirement 2.0m²
Sq.ft	696.6	64.7	Achieved 3.2m²

Revision:	By:	Date:

Client:
Newclose Properties Ltd & Lea Hough Chartered Surveyors

Project Title:
Residential Development

Address:
Land off Sheepfold Crescent
Barrow
BB7 9XR

Drawing Title:
Detached Bungalow Elevations

Drawing No:
LH/BB/HT/D-BUNG/EL

Dwn: KM Ckd: ST Date: 08/04/2020

Scale: 1:100 Paper Size: A3 Rev:

