




IMPORTANT NOTE:
 ALL DIMENSIONS AND LEVELS SHOWN ON THIS DRAWING ARE TO BE CHECKED BY THE CONTRACTOR / MANUFACTURER PRIOR TO THE COMMENCEMENT OF ANY WORKS ON SITE OR THE MANUFACTURE OF ANY SITE COMPONENTS.
 THIS DRAWING IS NOT TO BE SCALED.
 DIMENSIONS ARE INDICATED IN MILLIMETRES UNLESS CLEARLY STATED OTHERWISE.
 COPYRIGHT OF THIS DRAWING BELONGS SOLELY TO BALDWIN DESIGN CONSULTANCY LTD.

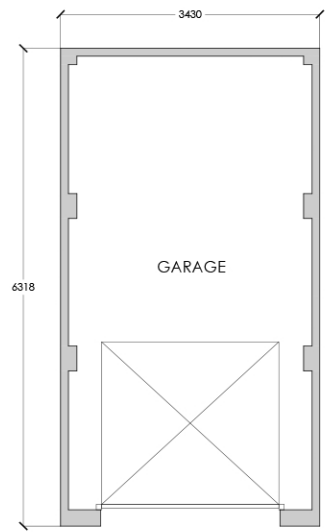

PLAN
SINGLE DETACHED GARAGE

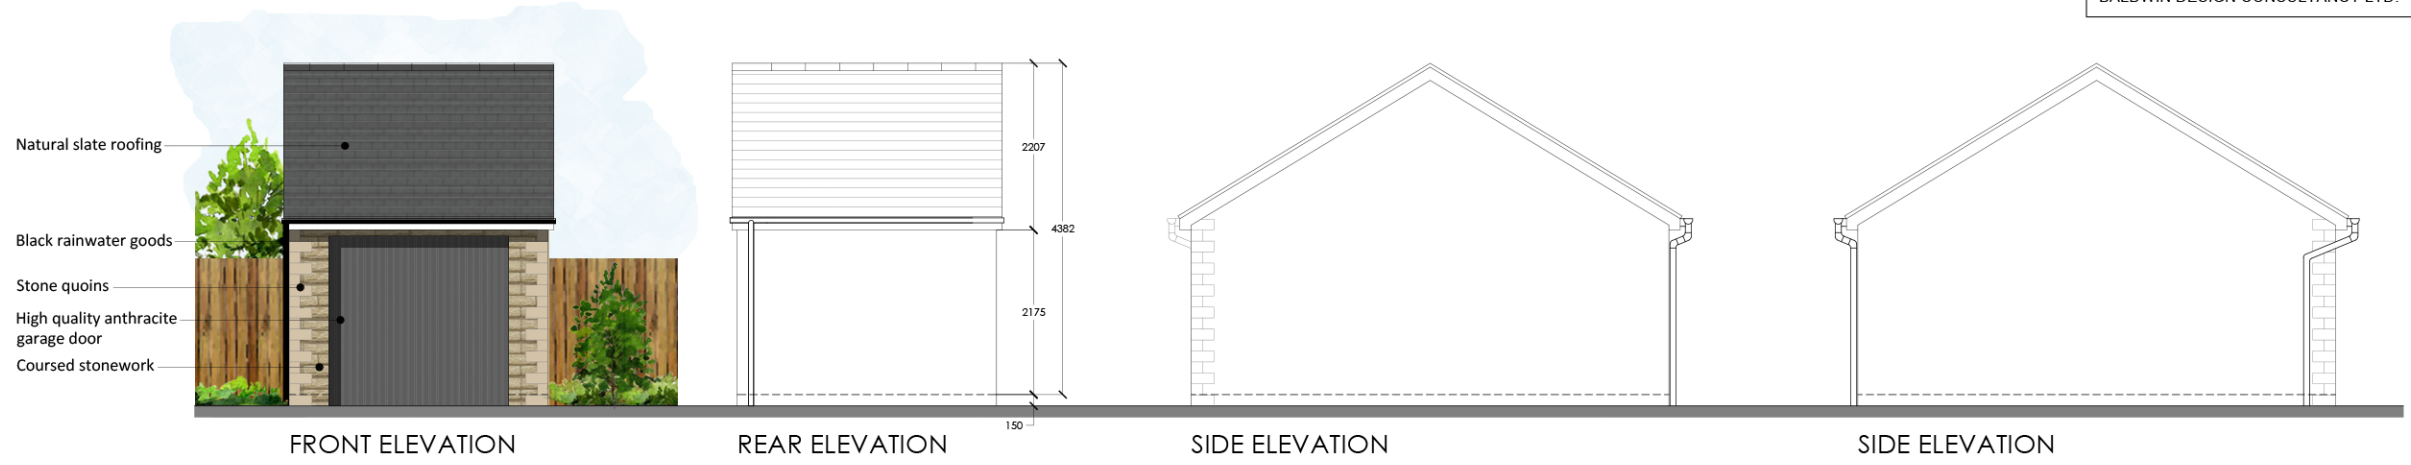


FRONT ELEVATION REAR ELEVATION SIDE ELEVATION SIDE ELEVATION

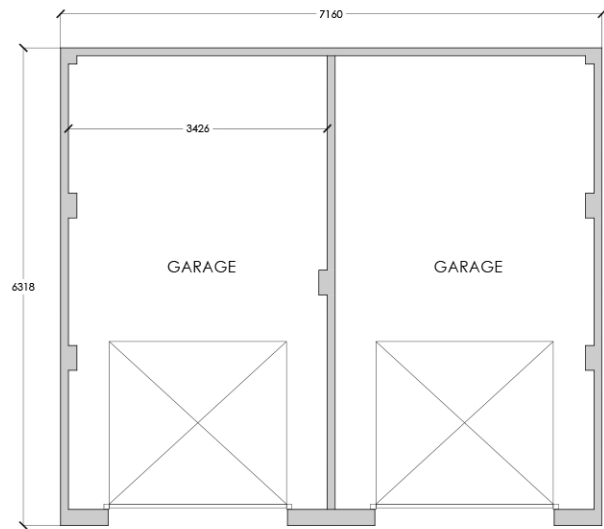

PLAN
DOUBLE DETACHED GARAGE



FRONT ELEVATION REAR ELEVATION

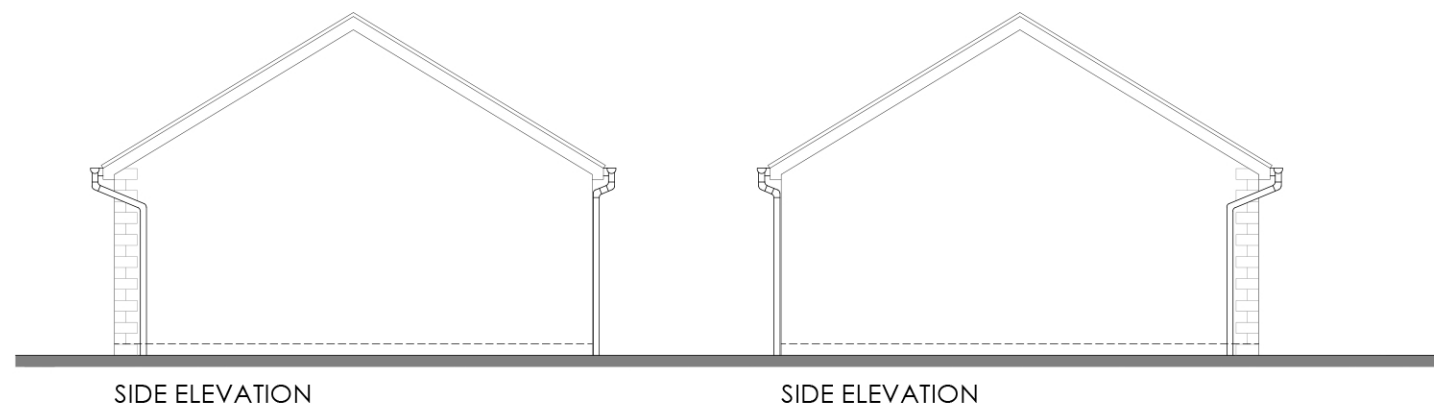

SIDE ELEVATION SIDE ELEVATION

Revision:	By:	Date:

BALDWIN DESIGN CONSULTANCY LTD 4 Mans Walk, Pennington Wharf, Park Lane, Leigh, WMT, AZZ Tel: 01625 717615 e-mail: enquiries@baldwindesign.co.uk www.baldwindesign.co.uk	Client:	Newclose Properties Ltd & Lea Hough Chartered Surveyors
	Project Title:	Residential Development
	Address:	Land off Sheepfold Crescent Barrow BB7 9XR
	Drawing Title:	Garage Plans & Elevations
	Drawing No:	LH/BB/HT/GAR/PE
Dwn:	Ckd:	Date:
LV	ST	20/04/2020
Scale:	Paper Size:	Rev:
1:100	A3	

Barrow Brook

