


IMPORTANT NOTE:
 ALL DIMENSIONS AND LEVELS SHOWN ON THIS DRAWING ARE TO BE CHECKED BY THE CONTRACTOR / MANUFACTURER PRIOR TO THE COMMENCEMENT OF ANY WORKS ON SITE OR THE MANUFACTURE OF ANY SITE COMPONENTS.
 THIS DRAWING IS NOT TO BE SCALED.
 DIMENSIONS ARE INDICATED IN MILLIMETRES UNLESS CLEARLY STATED OTHERWISE.
 COPYRIGHT OF THIS DRAWING BELONGS SOLELY TO BALDWIN DESIGN CONSULTANCY LTD.




- Natural slate roofing
- High quality anthracite uPVC windows/doors
- Coursed stonework
- Stone heads/cills
- Cream render
- Black rainwater goods
- Stone quoins

FRONT ELEVATION

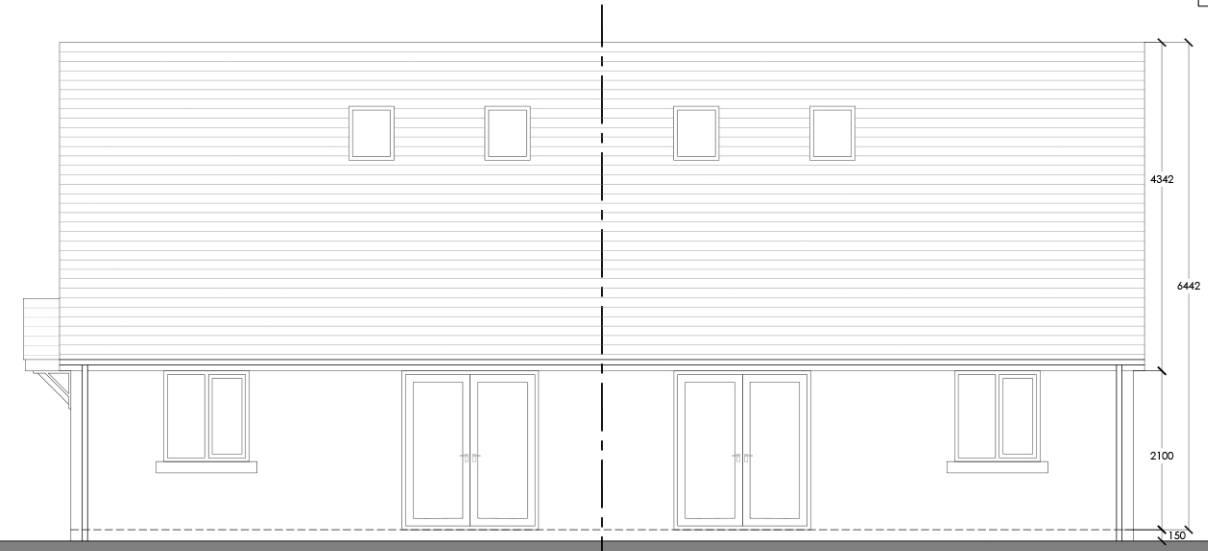

REAR ELEVATION

4342
 6442
 2100
 150

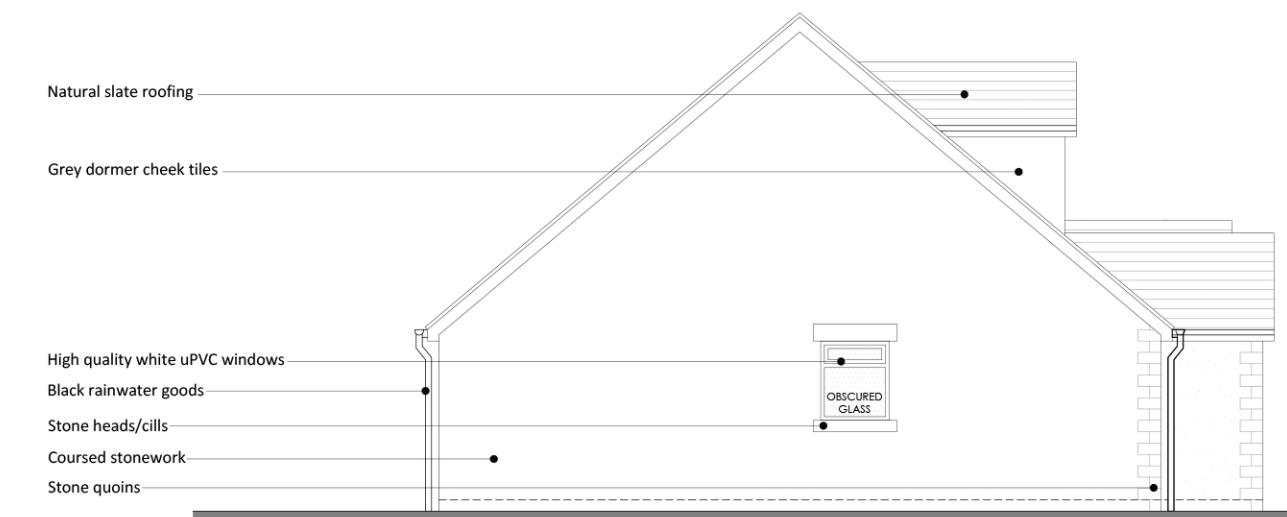

- Natural slate roofing
- Grey dormer cheek tiles
- High quality white uPVC windows
- Black rainwater goods
- Stone heads/cills
- Coursed stonework
- Stone quoins

SIDE ELEVATION



SIDE ELEVATION

Revision:	By:	Date:

Client:
Newclose Properties Ltd & Lea Hough Chartered Surveyors

Project Title:
Residential Development

Address:
**Land off Sheepfold Crescent
 Barrow
 BB7 9XR**

Drawing Title:
Semi-detached Bungalow Elevations

Drawing No:
LH/BB/HT/S-BUNG/EL01

Dwn: KM Ckd: ST Date: 08/04/2020
 Scale: 1:100 Paper Size: A3 Rev:

Barrow Brook



Housetype BUNGALOW	Variation SEMI	Option 1	NDSS Storage
Bedrooms 2	Persons 4	Requirement 2.0m²	
Sq.ft 982.7	Sq.m 91.3	Achieved 5.0m²	

Housetype BUNGALOW	Variation SEMI	Option 2	NDSS Storage
Bedrooms 2	Persons 4	Requirement 2.0m²	
Sq.ft 997.8	Sq.m 92.7	Achieved 3.0m²	