



**IMPORTANT NOTE:**  
 ALL DIMENSIONS AND LEVELS SHOWN ON THIS DRAWING ARE TO BE CHECKED BY THE CONTRACTOR / MANUFACTURER PRIOR TO THE COMMENCEMENT OF ANY WORKS ON SITE OR THE MANUFACTURE OF ANY SITE COMPONENTS.  
 THIS DRAWING IS NOT TO BE SCALED.  
 DIMENSIONS ARE INDICATED IN MILLIMETRES UNLESS CLEARLY STATED OTHERWISE.  
 COPYRIGHT OF THIS DRAWING BELONGS SOLELY TO BALDWIN DESIGN CONSULTANCY LTD.




FRONT ELEVATION

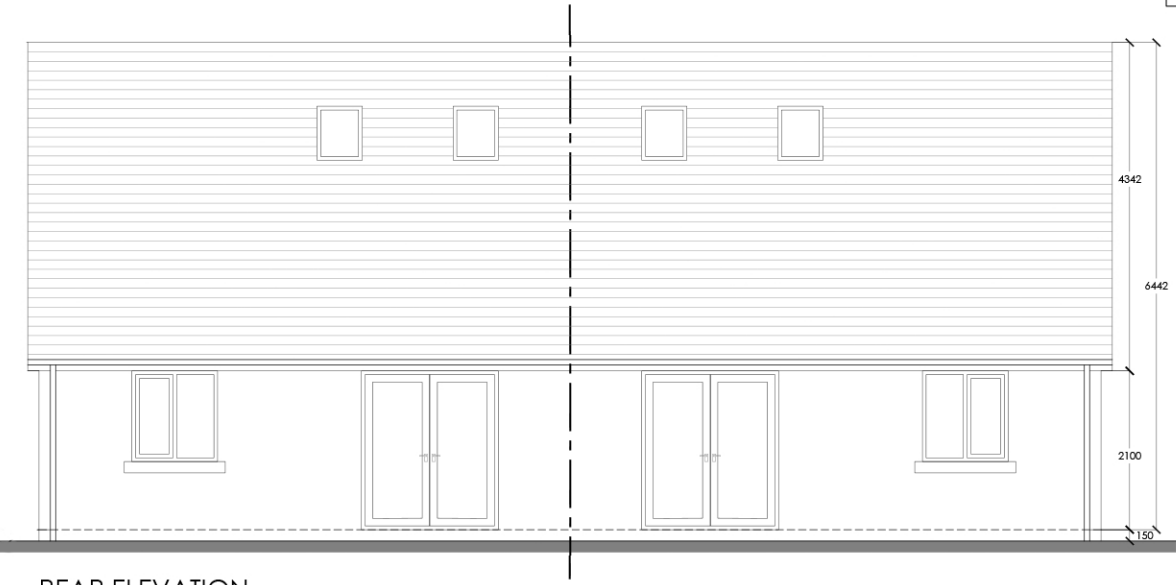

REAR ELEVATION

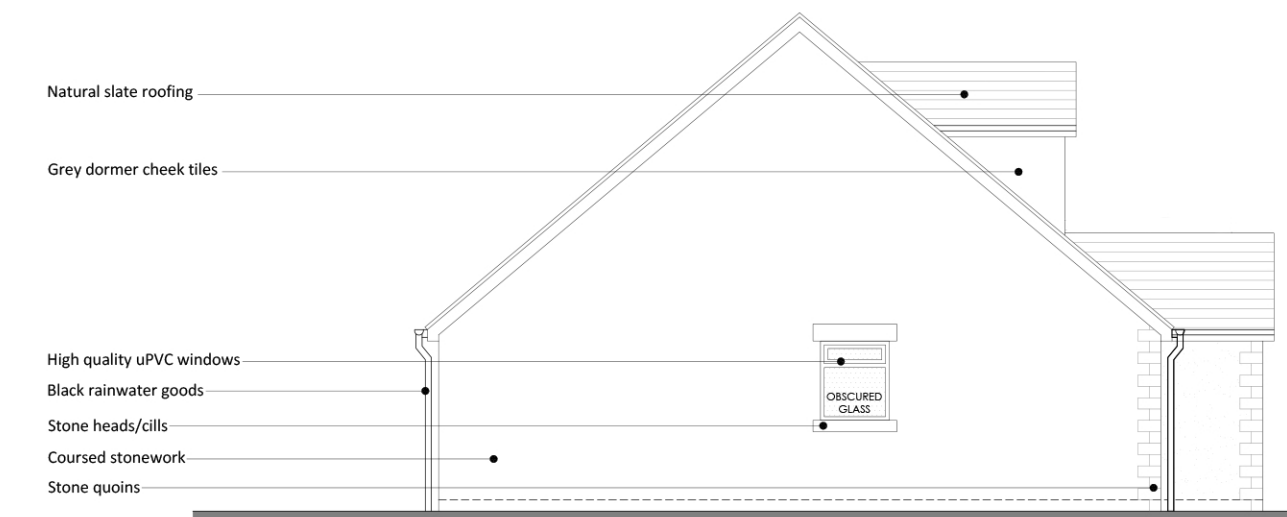

SIDE ELEVATION

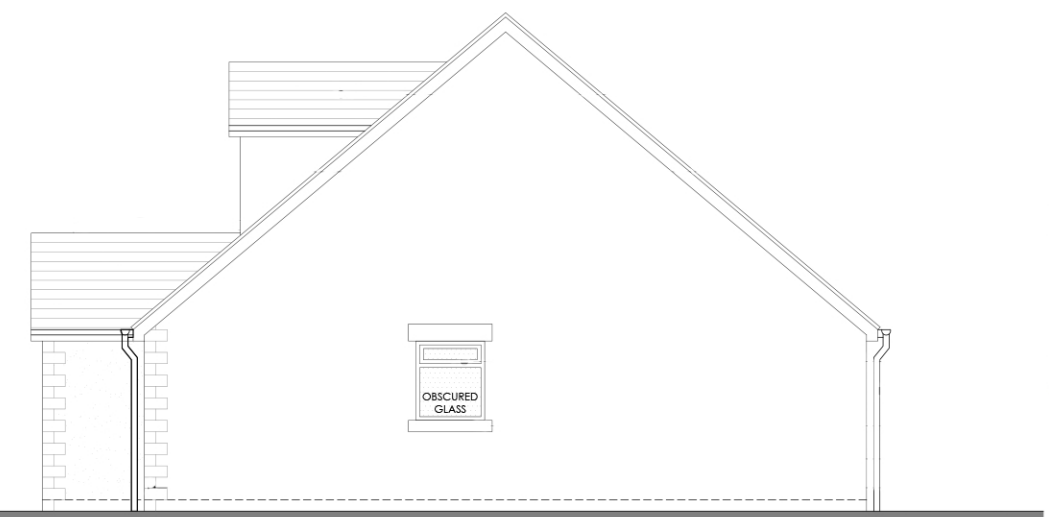

SIDE ELEVATION

Revision:	By:	Date:

**Baldwin Design**  
 4 Mona Walk, Pennington Wharf, Plank Lane, Leigh, W17 7EZ.  
 Tel: 01925 747915  
 e-mail: enquiries@baldwindesign.net  
 www.baldwindesign.net

Client:  
**Newclose Properties Ltd & Lea Hough Chartered Surveyors**

Project Title:  
**Residential Development**

Address:  
**Land off Sheepfold Crescent  
 Barrow  
 BB7 9XR**

Drawing Title:  
**Semi-detached Bungalow Elevations**

Drawing No:  
**LH/BB/HT/S-BUNG/EL 02**

Dwn: KM Ckd: ST Date: 08/04/2020  
 Scale: 1:100 Paper Size: A3 Rev:

# Barrow Brook



Housetype <b>BUNGALOW</b>	Variation <b>SEMI</b>	Option <b>1</b>	NDSS Storage
Bedrooms <b>2</b>	Persons <b>4</b>	Requirement <b>2.0m<sup>2</sup></b>	
Sq.ft <b>982.7</b>	Sq.m <b>91.3</b>	Achieved <b>5.0m<sup>2</sup></b>	