




Proposed Plan

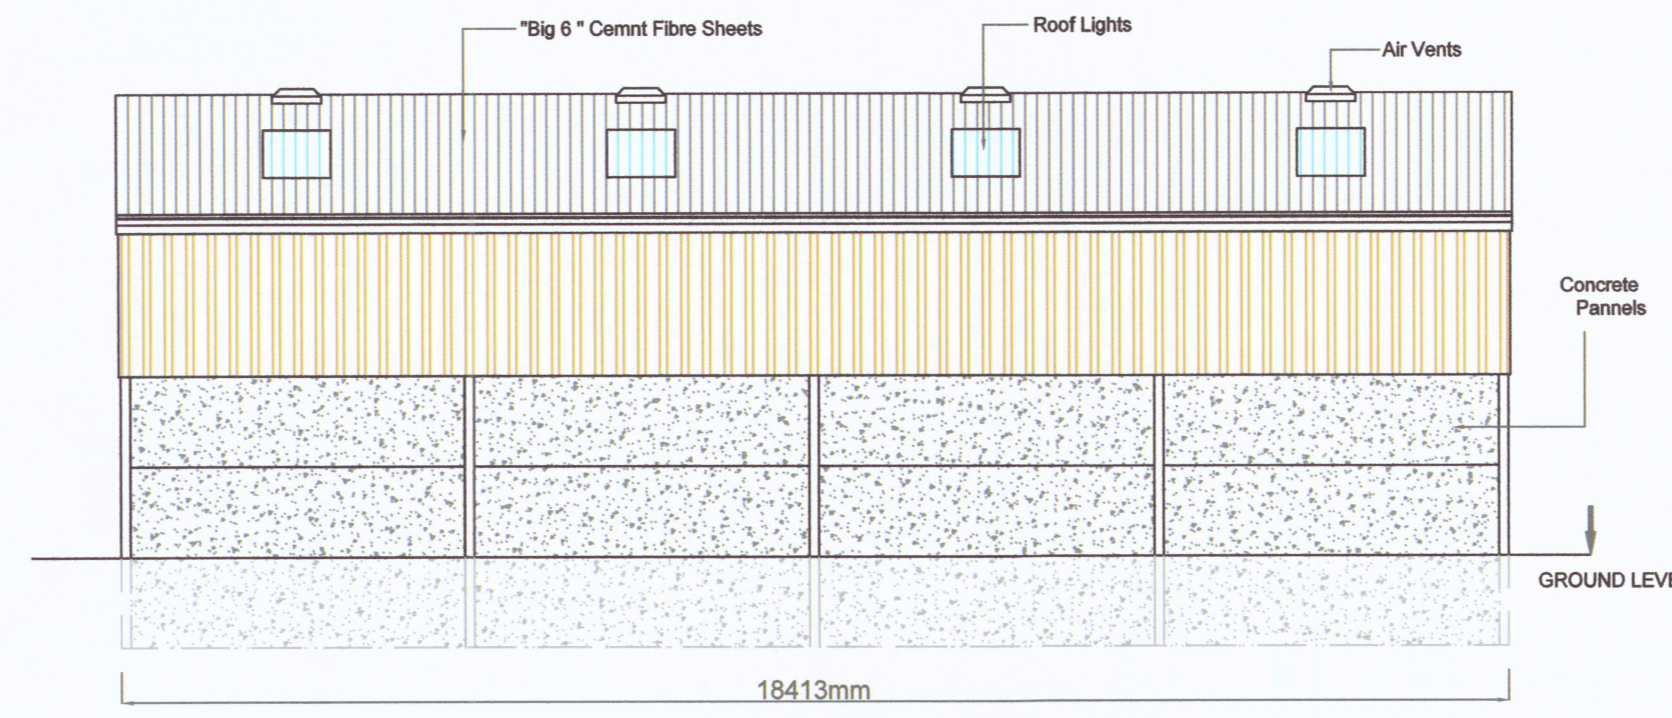


Proposed Side Elevation. (North)

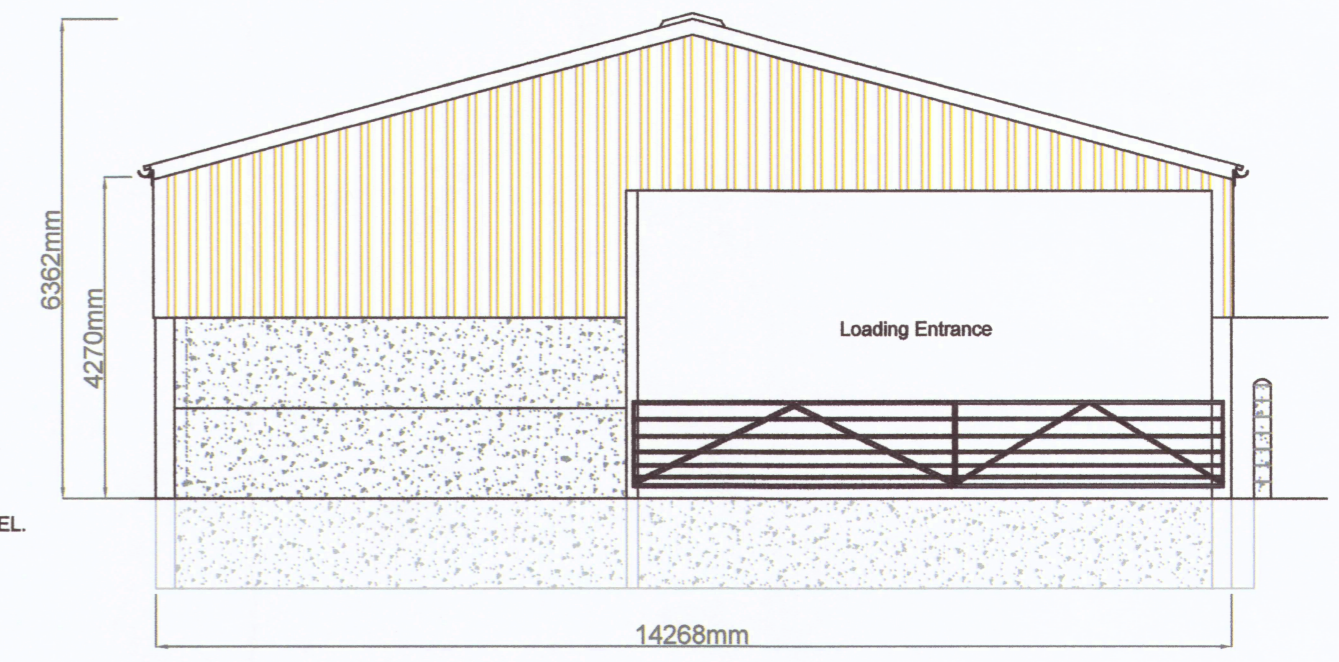

Proposed Rear Elevation. (East)

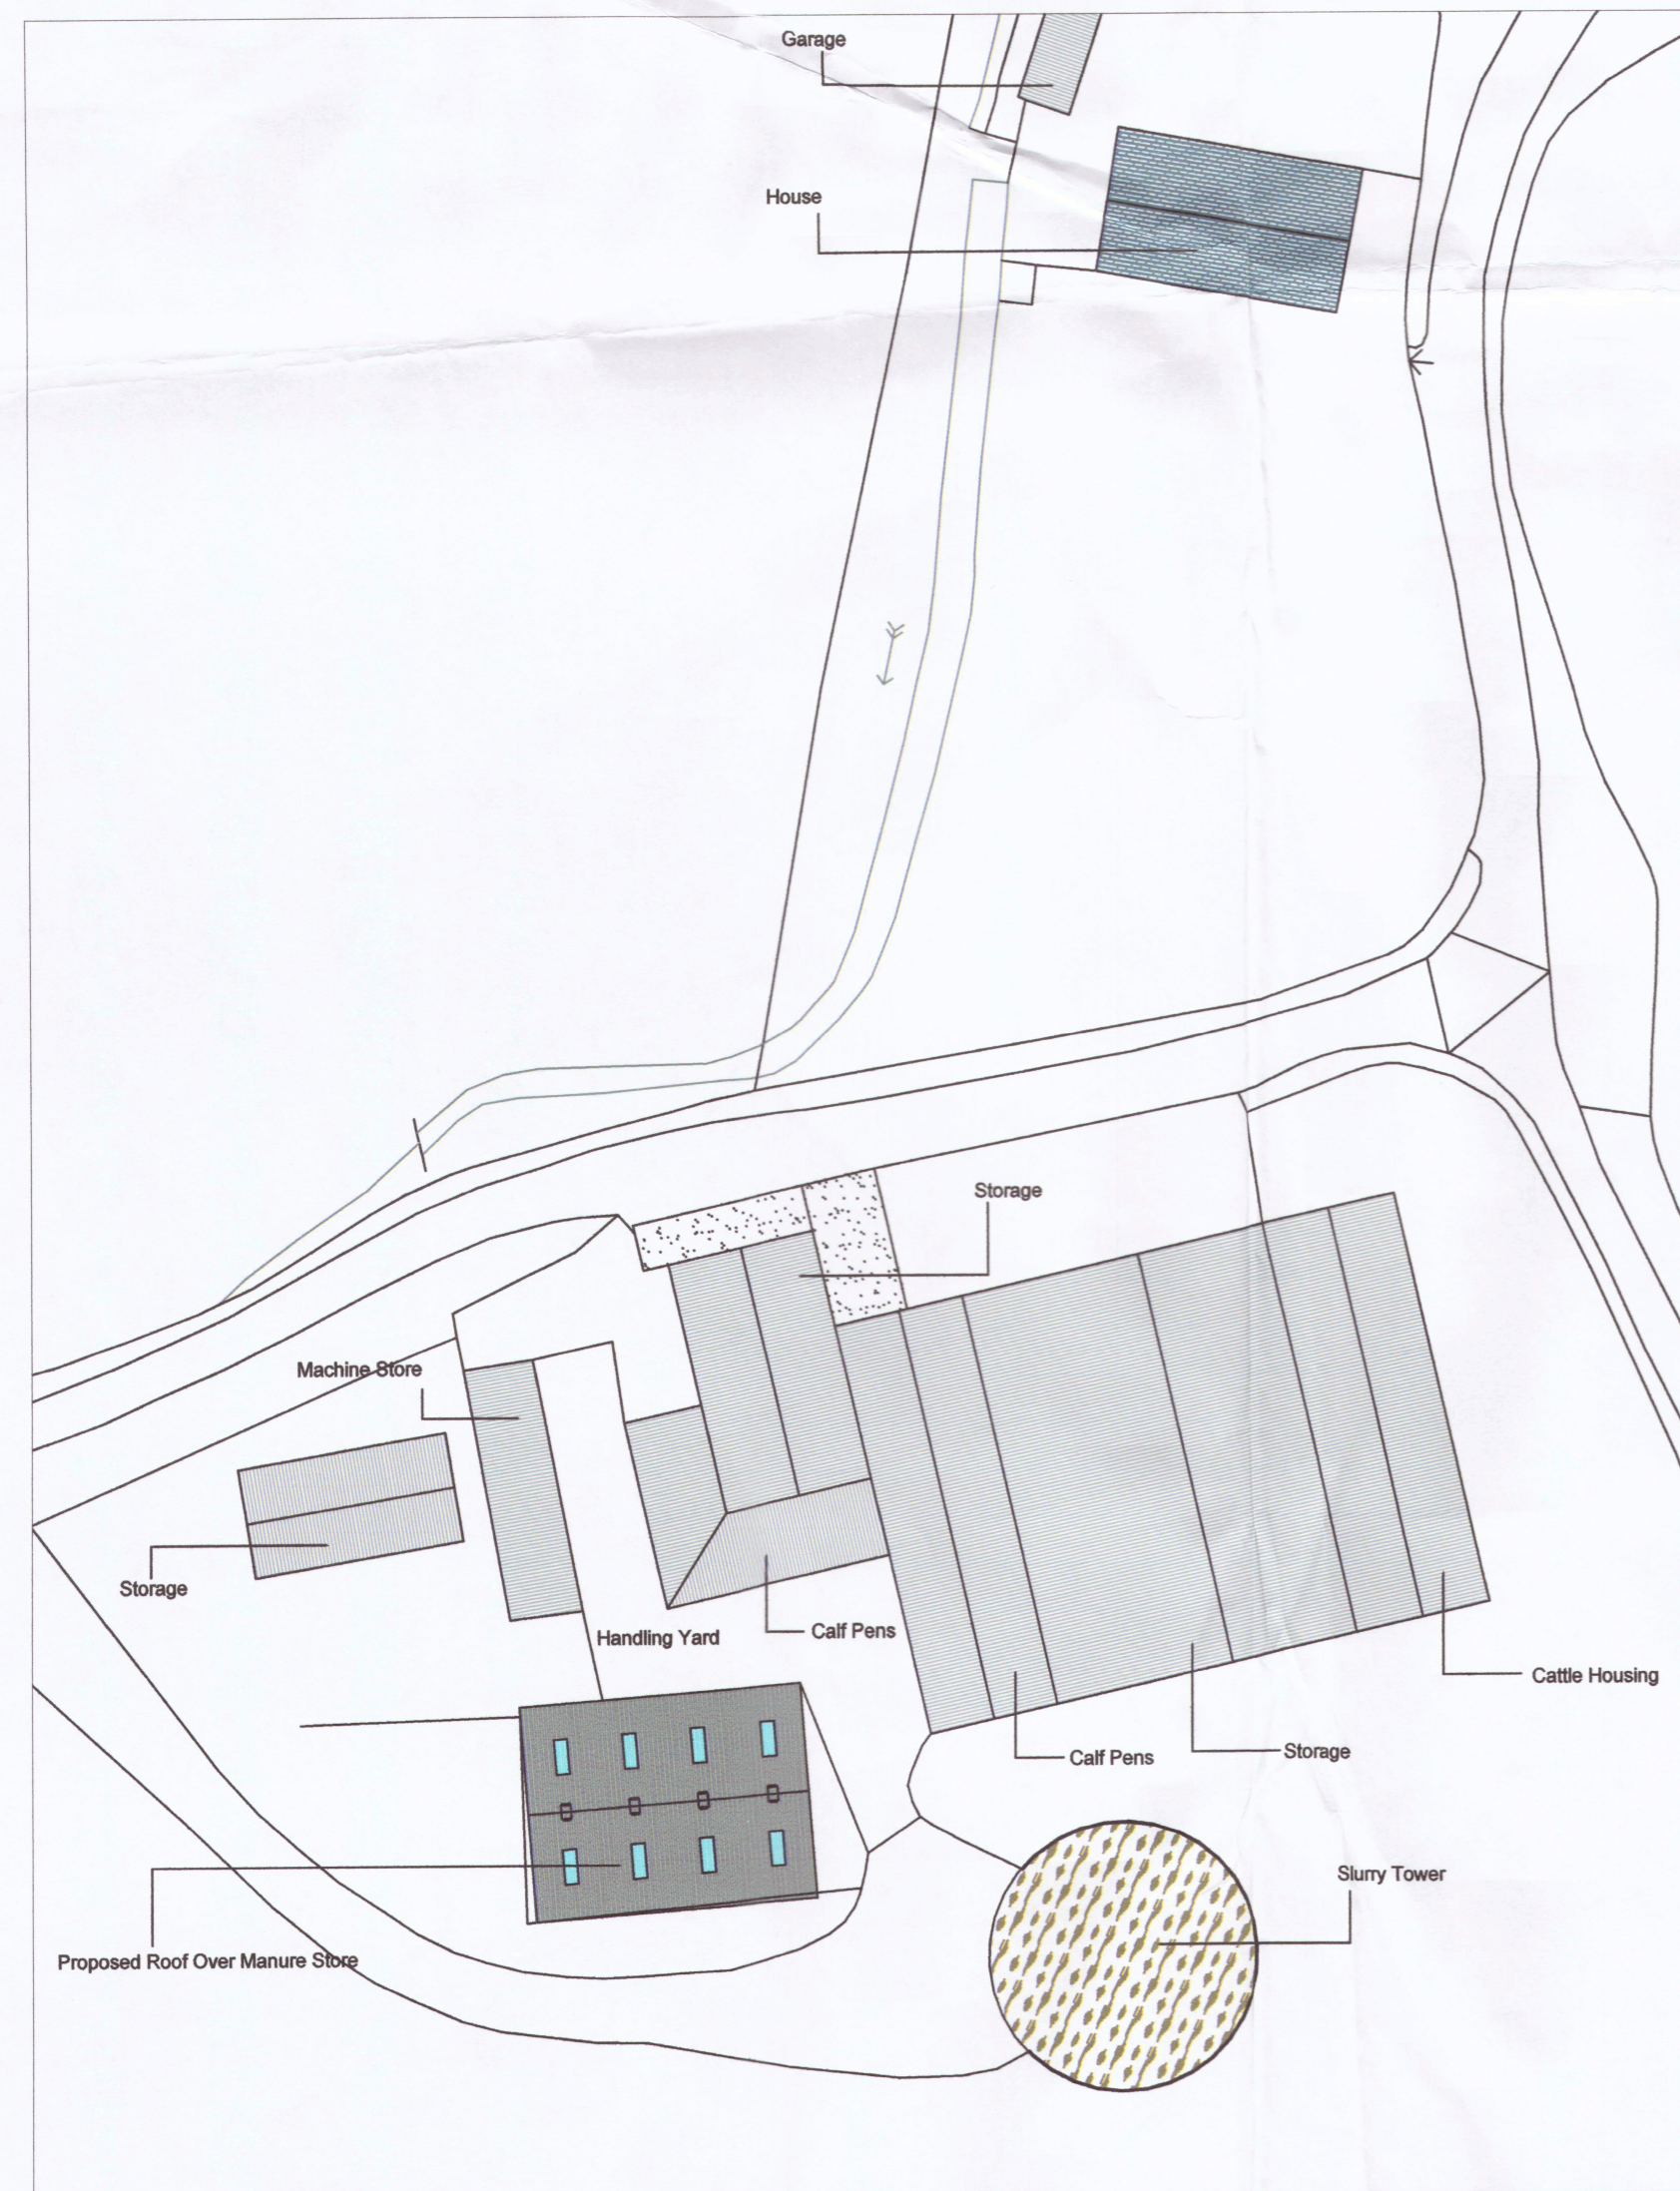

Proposed Site Plan Scale = 1:500

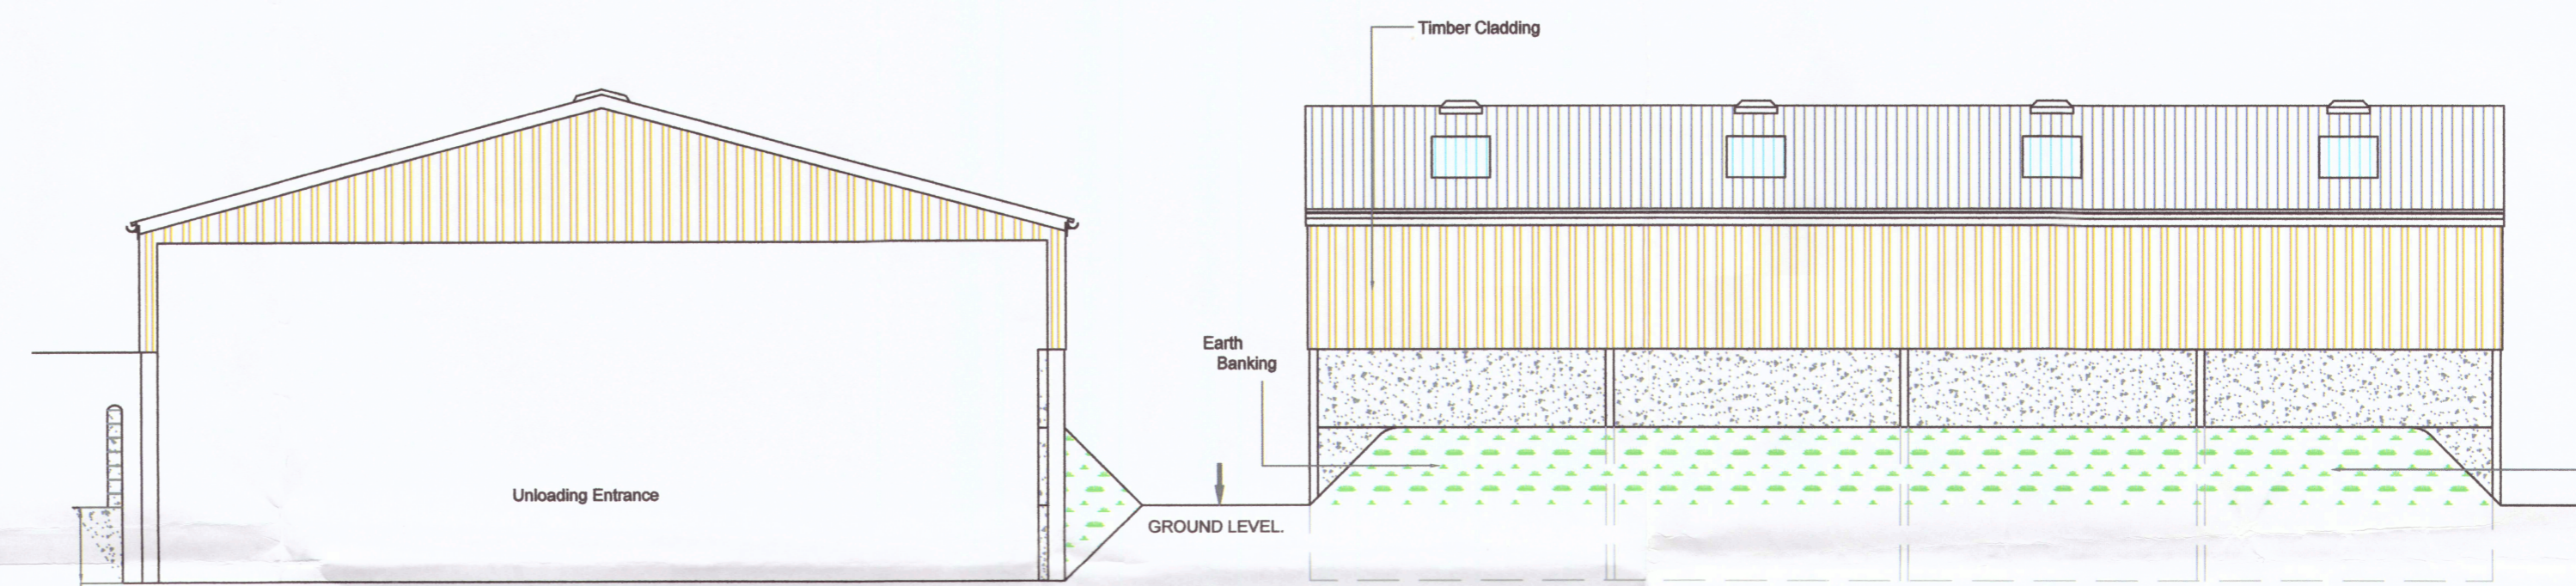

Proposed Front Elevation. (West)

Proposed Side Elevation. (South)



Proposed Location Plan Scale = 1:1250

PLANNING  
10 SEP 2020  
FOR THE ATTENTION OF

3/2020/0343

<b>J. HADFIELD. ENGINEERING, SURVEYING.</b>			
Springs House, Chipping, Lancashire. PR3 2GQ. Tel 07740 929096.			
Clients Details: Mr & Mrs P. ALPE			
Project Details: ROOF COVER TO MANURE STORE			
Project Address: BRADDUP HOUSE FARM CROSS LANE WADDINGTON			
Project Number: 383/201	Date: OCT/2015	Scale: 1:100 1:500 1:1250	By: JH
DO NOT SCALE THIS DRAWING. CHECK ALL DIMENSIONS ON SITE			
THIS DRAWING IS PROTECTED BY COPYRIGHT. IT MAY NOT BE REPRODUCED IN ANY FORM OR BY ANY MEANS FOR ANY PURPOSE, WITHOUT OBTAINING PRIOR WRITTEN PERMISSION FROM J. HADFIELD, ENGINEERING, SURVEYING.			