
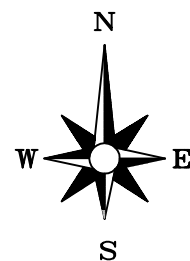
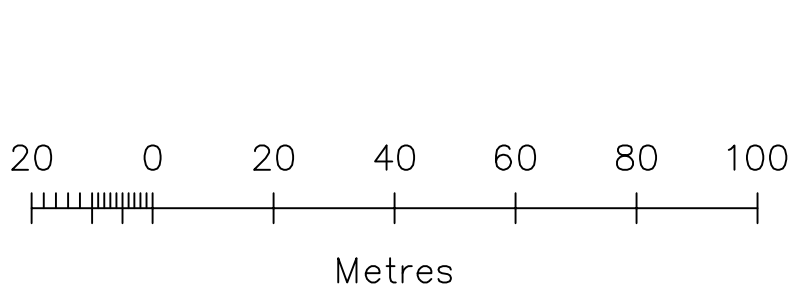


Appendix B Existing Site and Proposed Plans

Site Location Map





Elmdene, Upbrooks, Clitheroe BB7 1PL

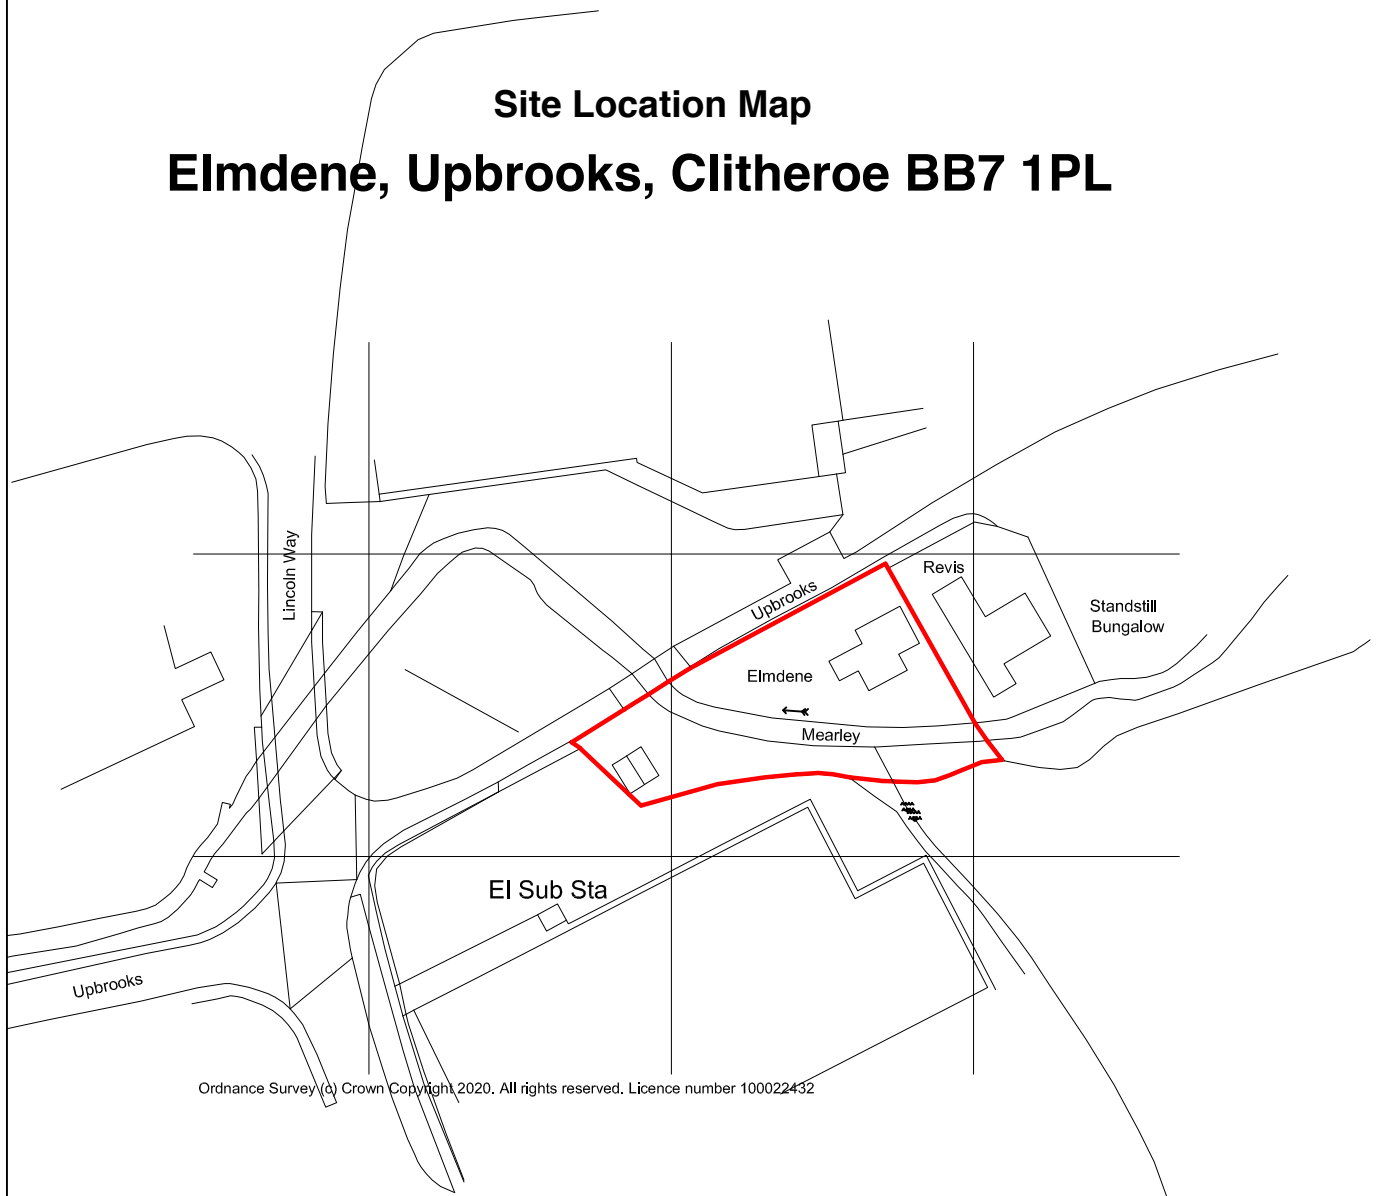

Crown Copyright and database rights 2019 OS Licence no. 100019980

Location Plan - Scale 1:1250

Drawing no. ADM/20/30/04

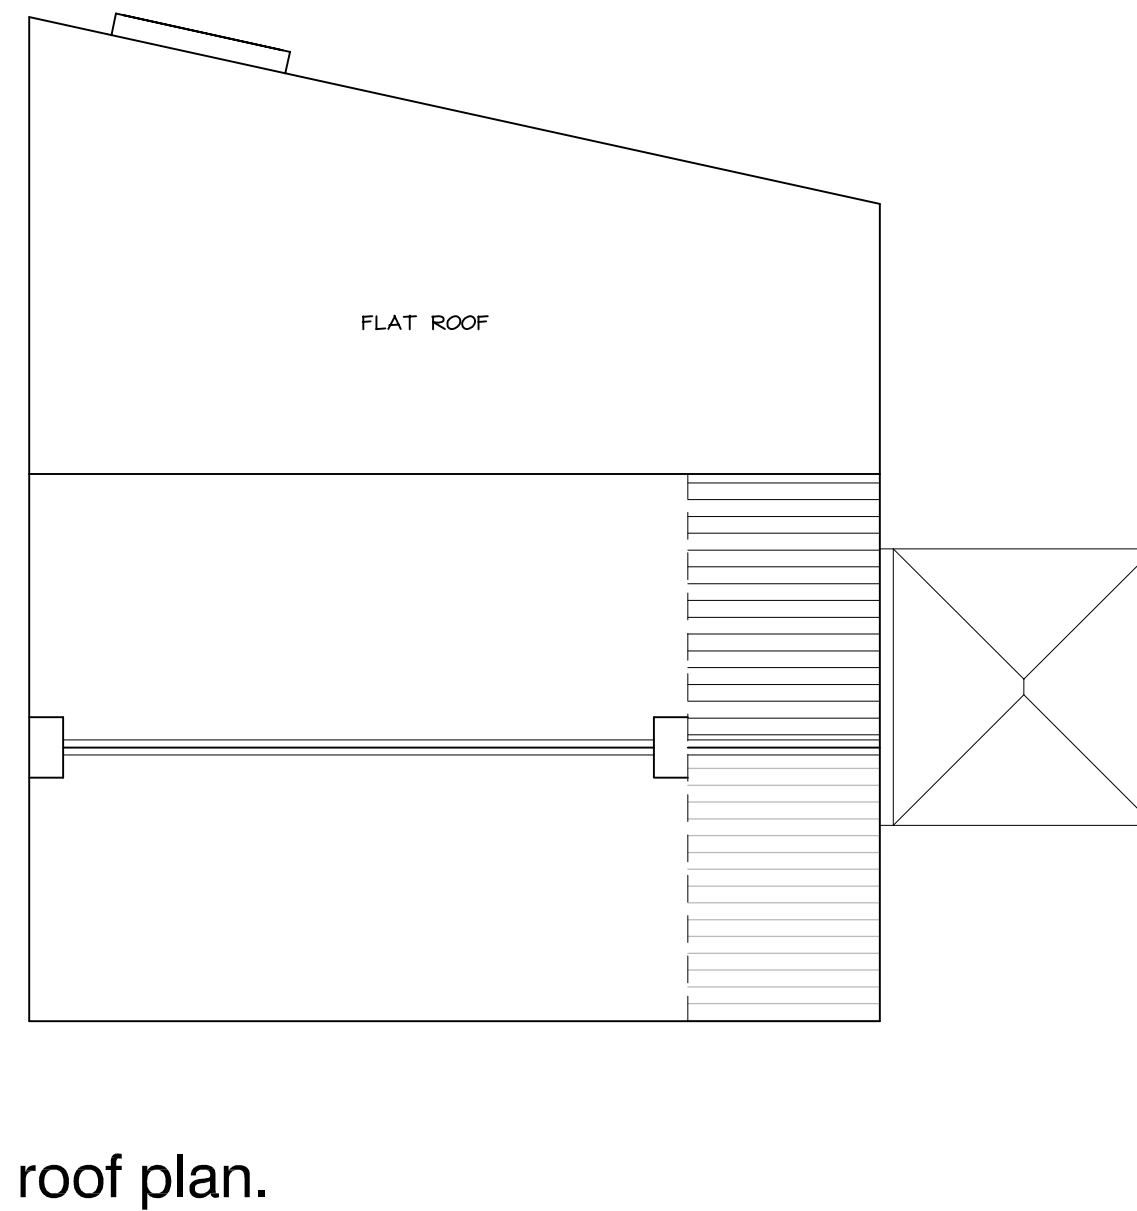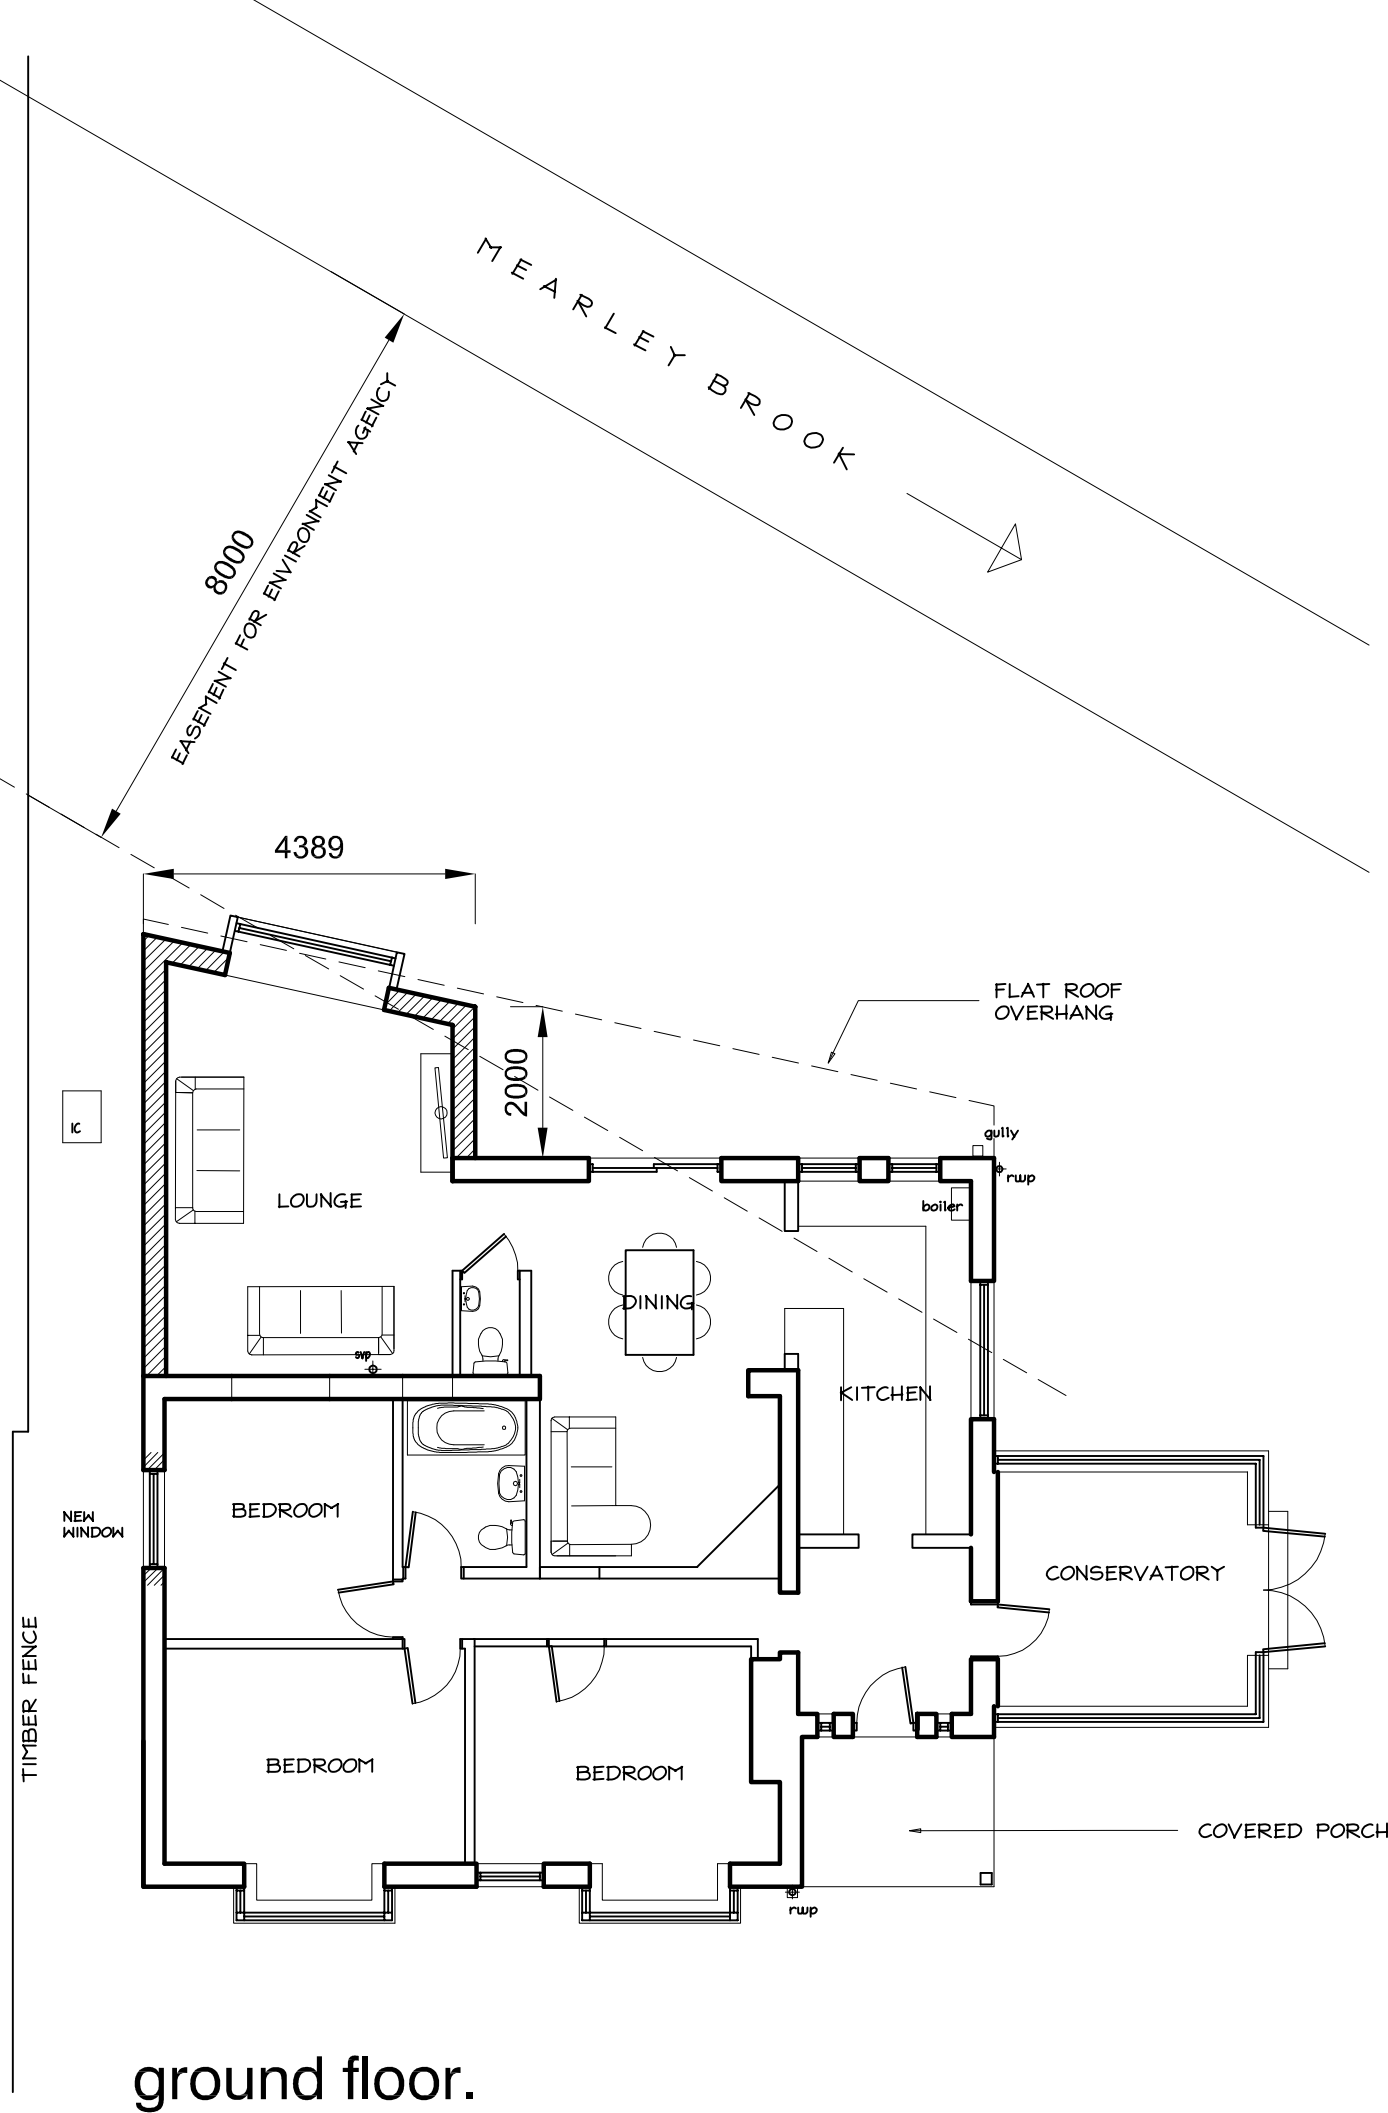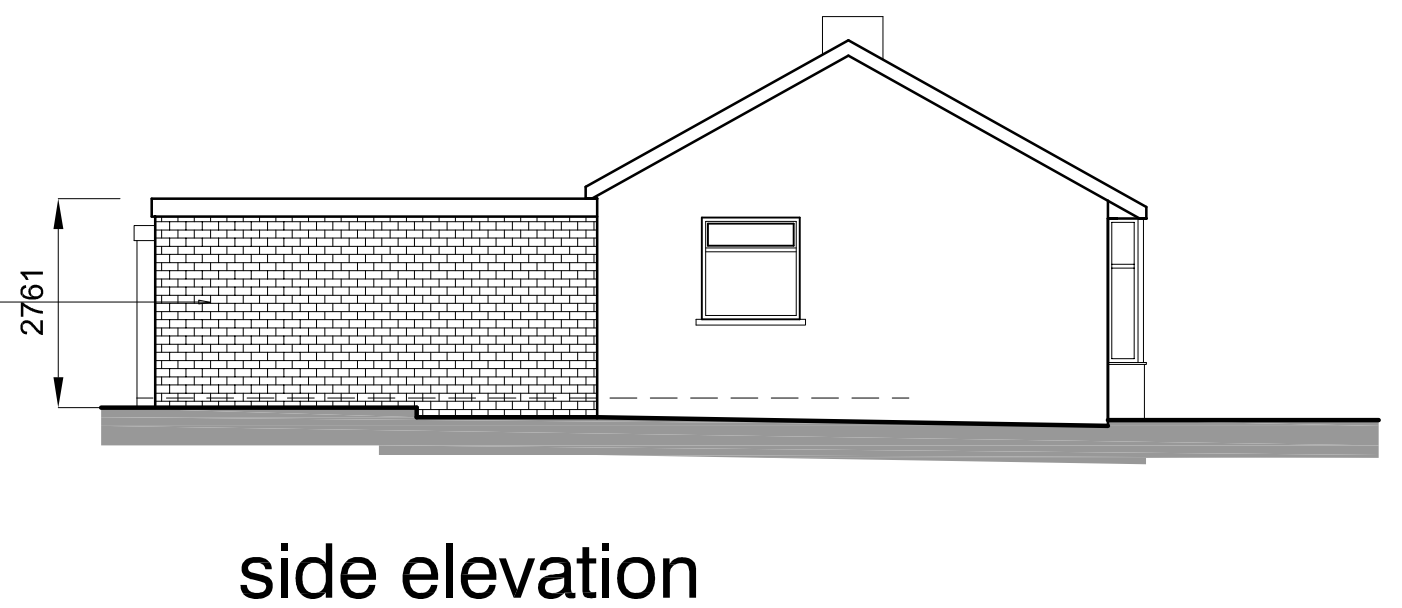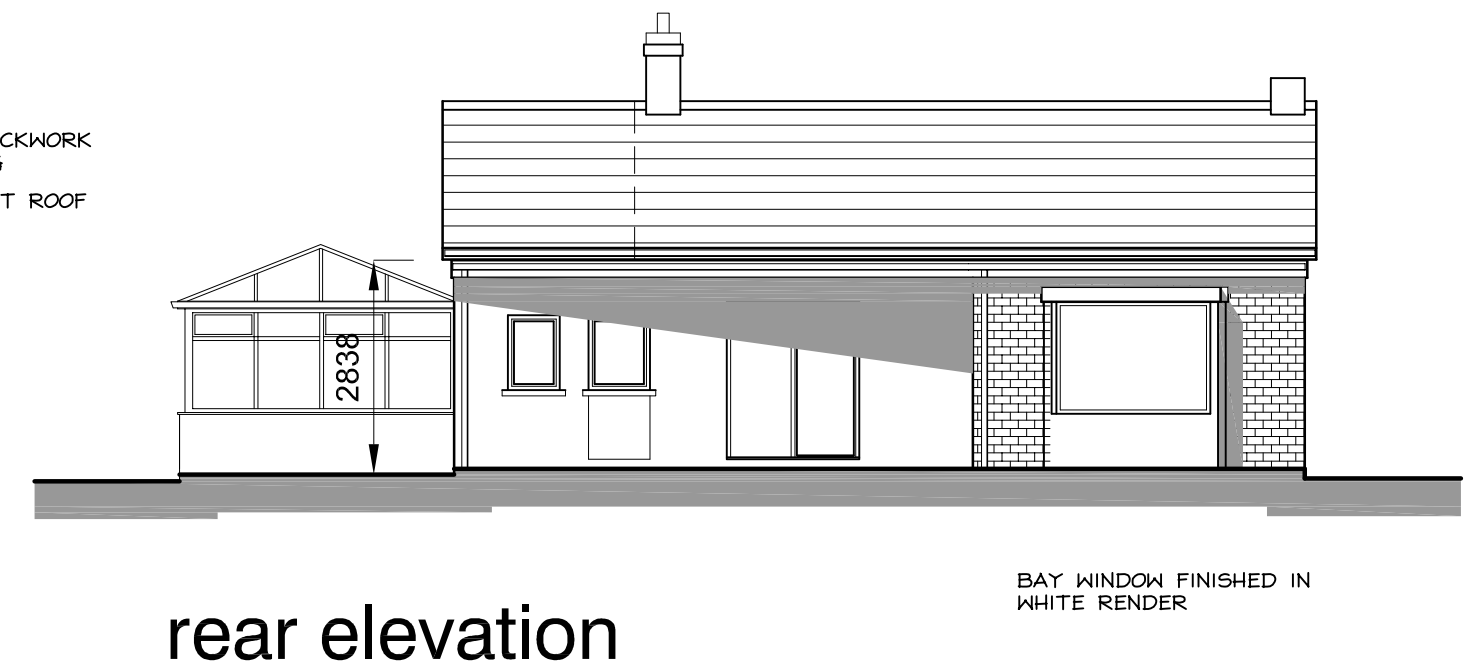

Revisions	
Project:	PROPOSED SINGLE STOREY REAR EXTENSION AT, ELMdene, UPBROOKS, CLITHEROE
Drawing:	planning scheme
Client:	MR & MRS. WADDINGTON
adm design	
Royds House, Harden Road, Kelbrook, Barnoldswick, Lancs. BB18 6TS Tel : 07931 557214 Email: admdesign @ btconnect.com	
Scale(s)	1:100 @ A2
Date	AUGUST 2020
Drawing no.	ADM/20/30/02
Rev.	

Lincoln Way

Revis

Elmdene



Mearley

PROPOSED
EXTENSION

Upbrooks

El Sub Sta

Upbrooks

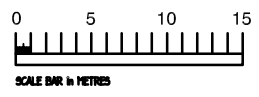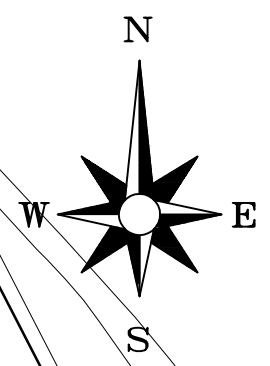

Site Layout - Scale 1:500
Drawing no. ADM/20/30/03




front elevation



side elevation




rear elevation

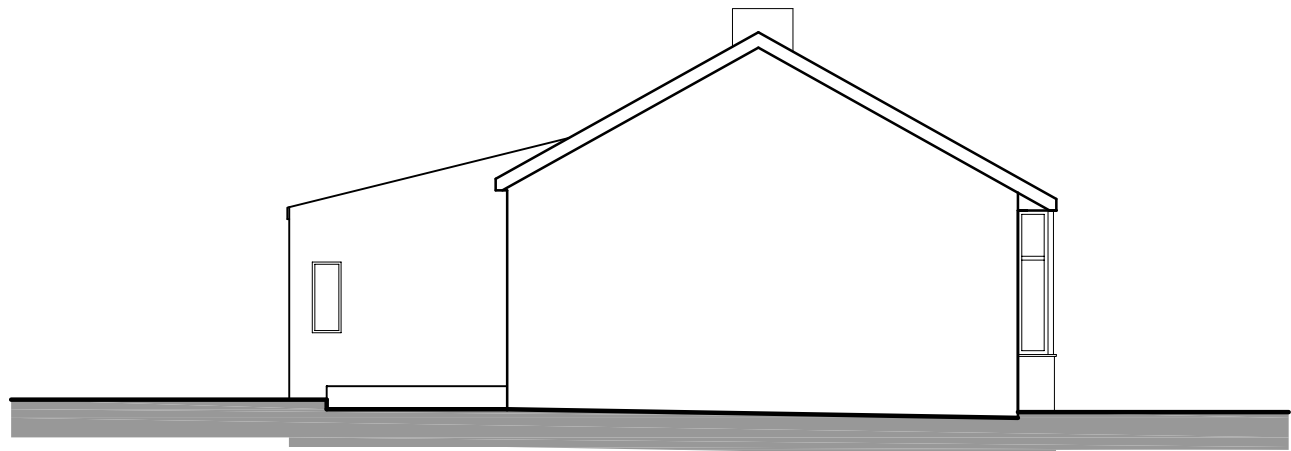


side elevation

MEARLEY BROOK

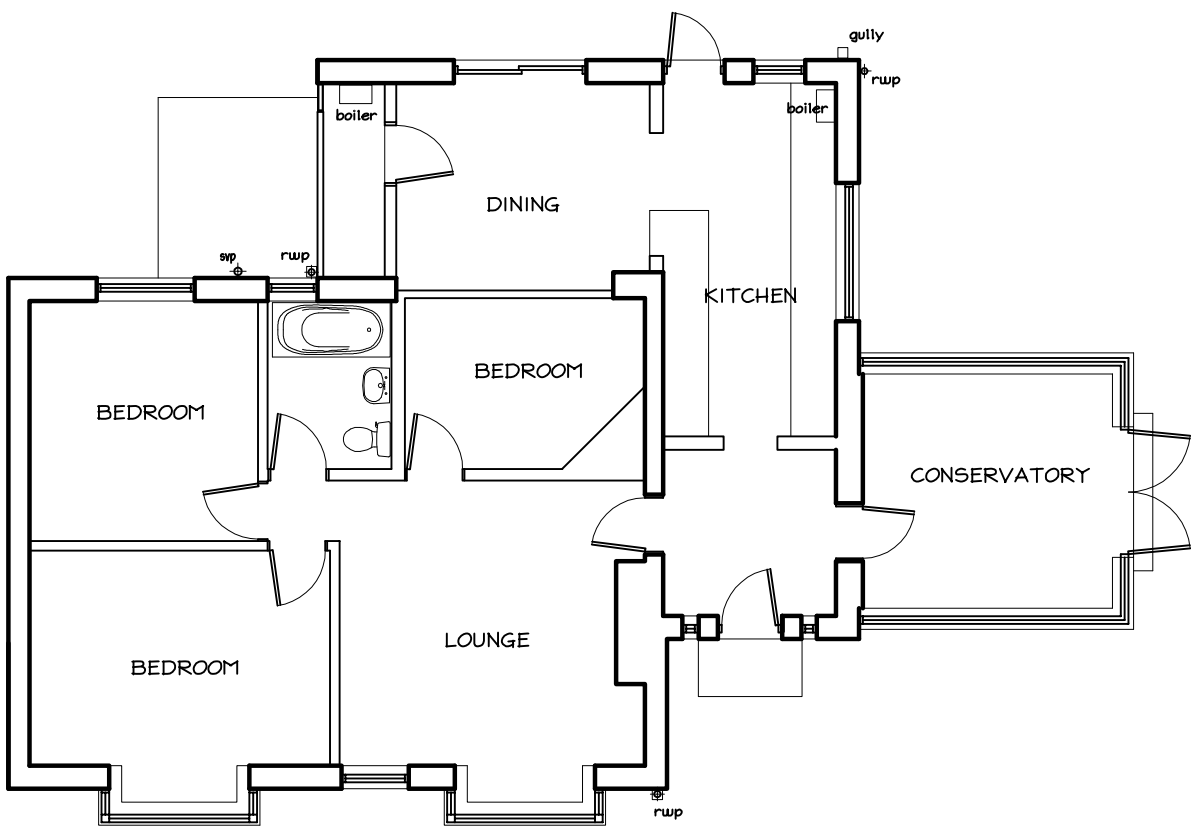

ground floor.

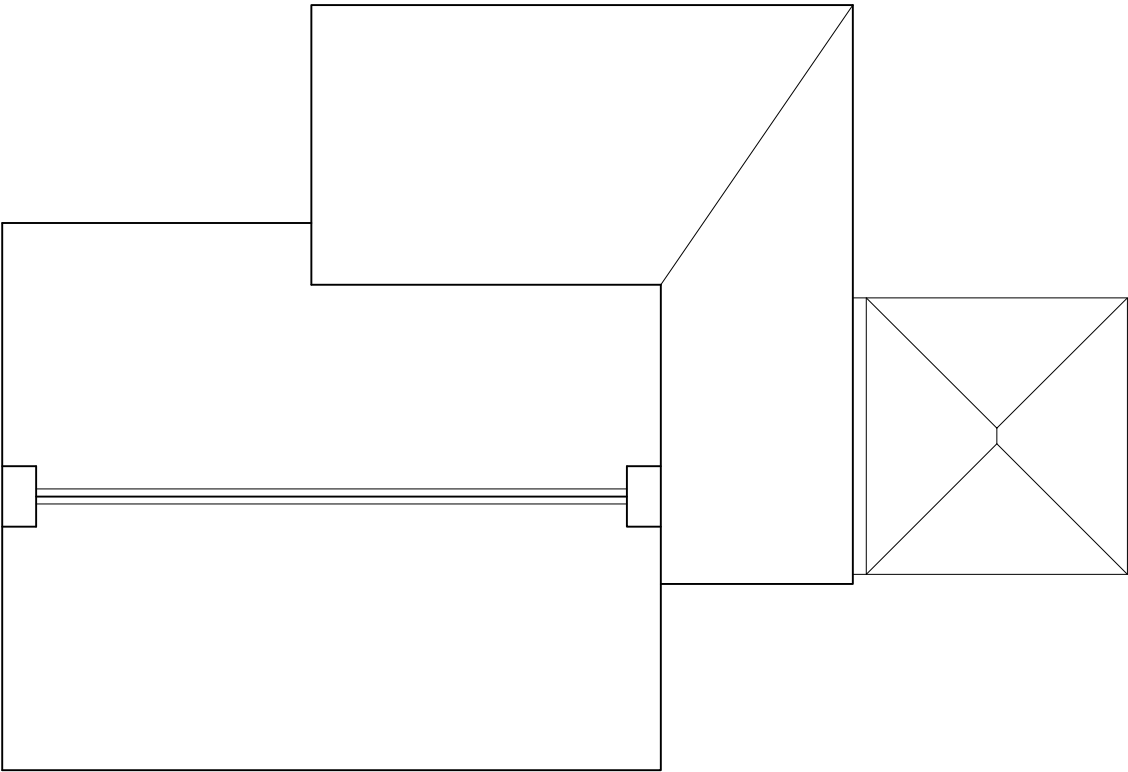

roof plan.

Revisions	
Project:	PROPOSED SINGLE STOREY REAR EXTENSION AT, ELMdene, UPBROOKS, CLITHEROE
Drawing:	survey drawing
Client:	MR & MRS. WADDINGTON
adm design	
Royds House, Harden Road, Kelbrook, Barnoldswick, Lancs. BB18 6TS Tel : 07931 557214 Email: admdesign @ btconnect.com	
Scale(s)	1:100 @ A2
Date	AUGUST 2020
Drawing no.	ADM/20/30/01
Rev.	


Appendix B Topographic Map of the Site

LIDAR- SD7542_DTM_2m

Site: Elmdene, Upbrooks, Clitheroe BB7 1PL

Approximate location of site
General Site Elevation =
80.40m AOD

Grid Legends

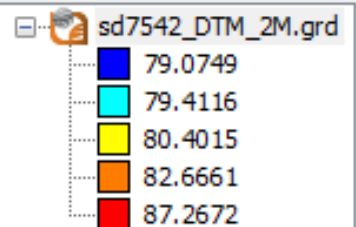

Units: Meters

sd7542_DTM_2M.grd