




Proposed South East Elevation
Scale 1:100

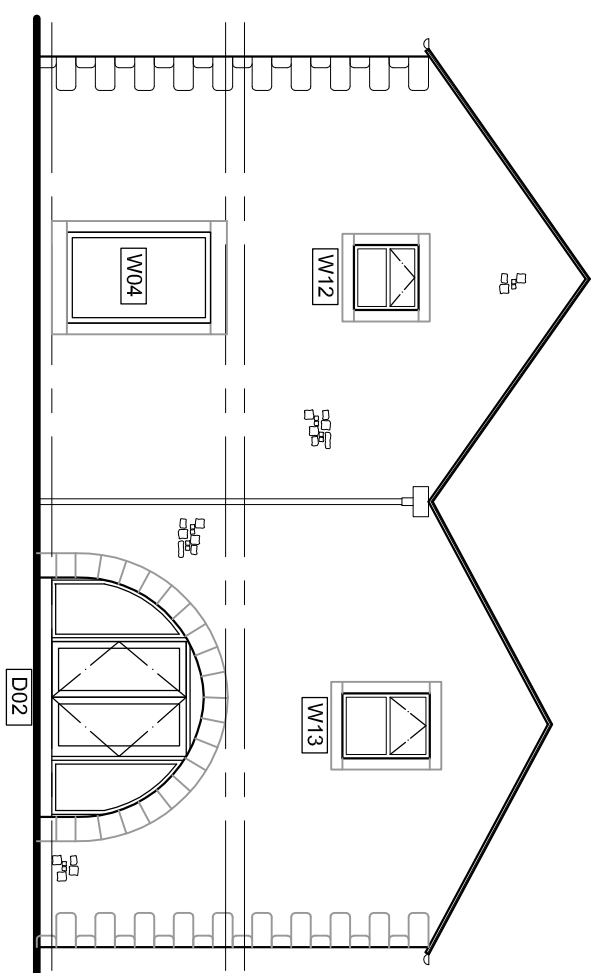

Proposed North East Elevation
Scale 1:100

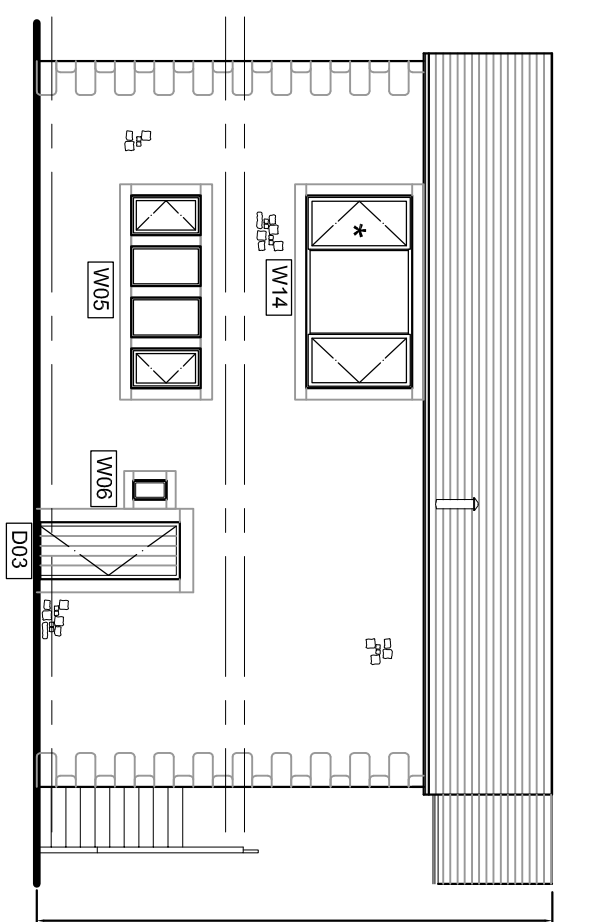


Proposed North West Elevation
Scale 1:100

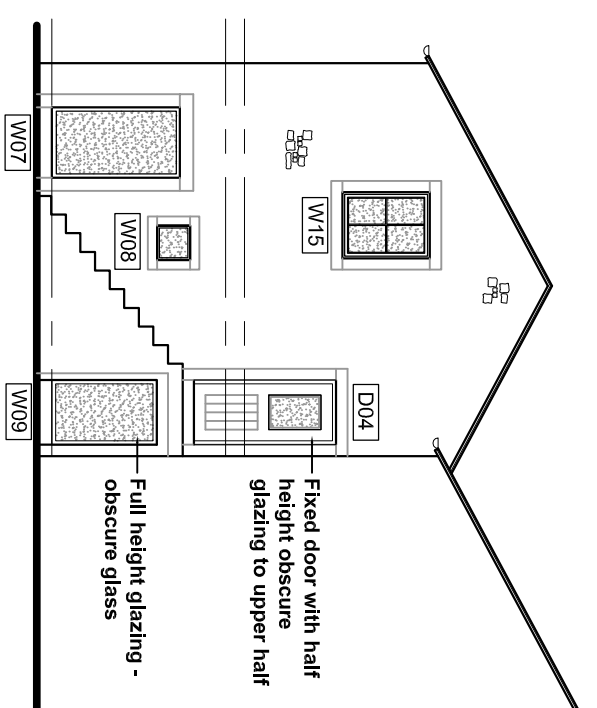


Proposed South West Elevation
Scale 1:100


*** Emergency escape windows to have an unobstructed operable area that is at least 0.33m² and at least 450mm high x 450mm wide. The bottom of the operable area should not be more than 1100mm from the floor level.**

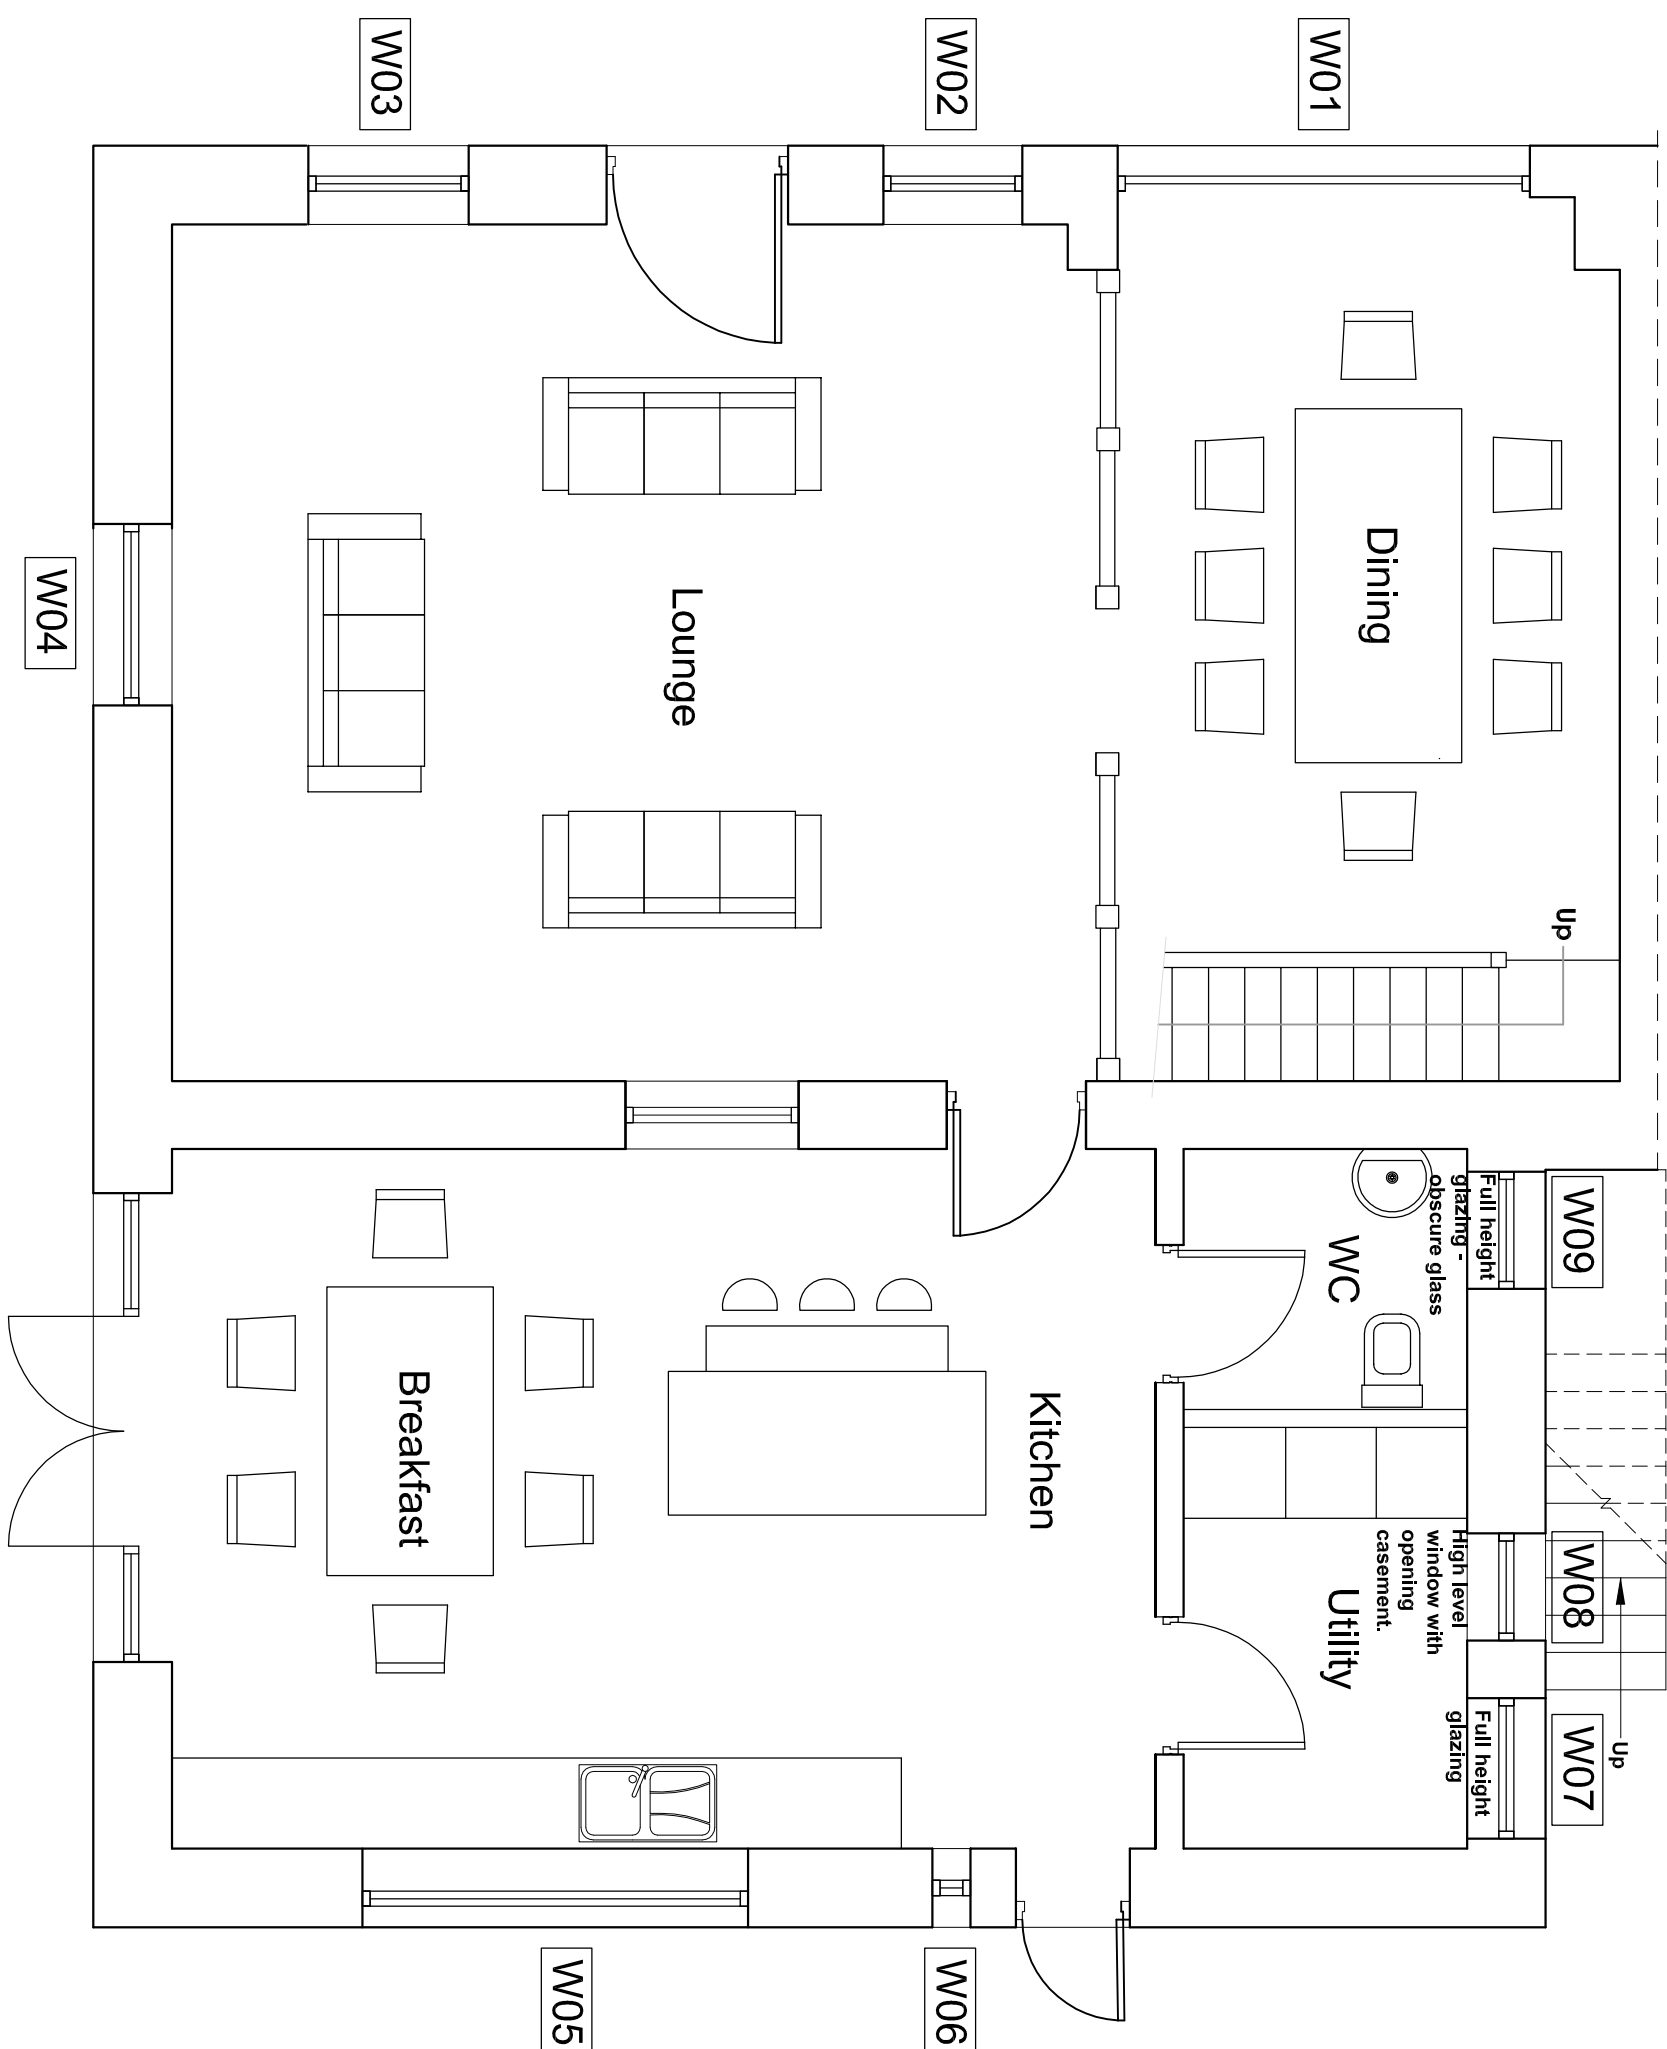

Proposed Ground Floor Plan
Scale 1:50

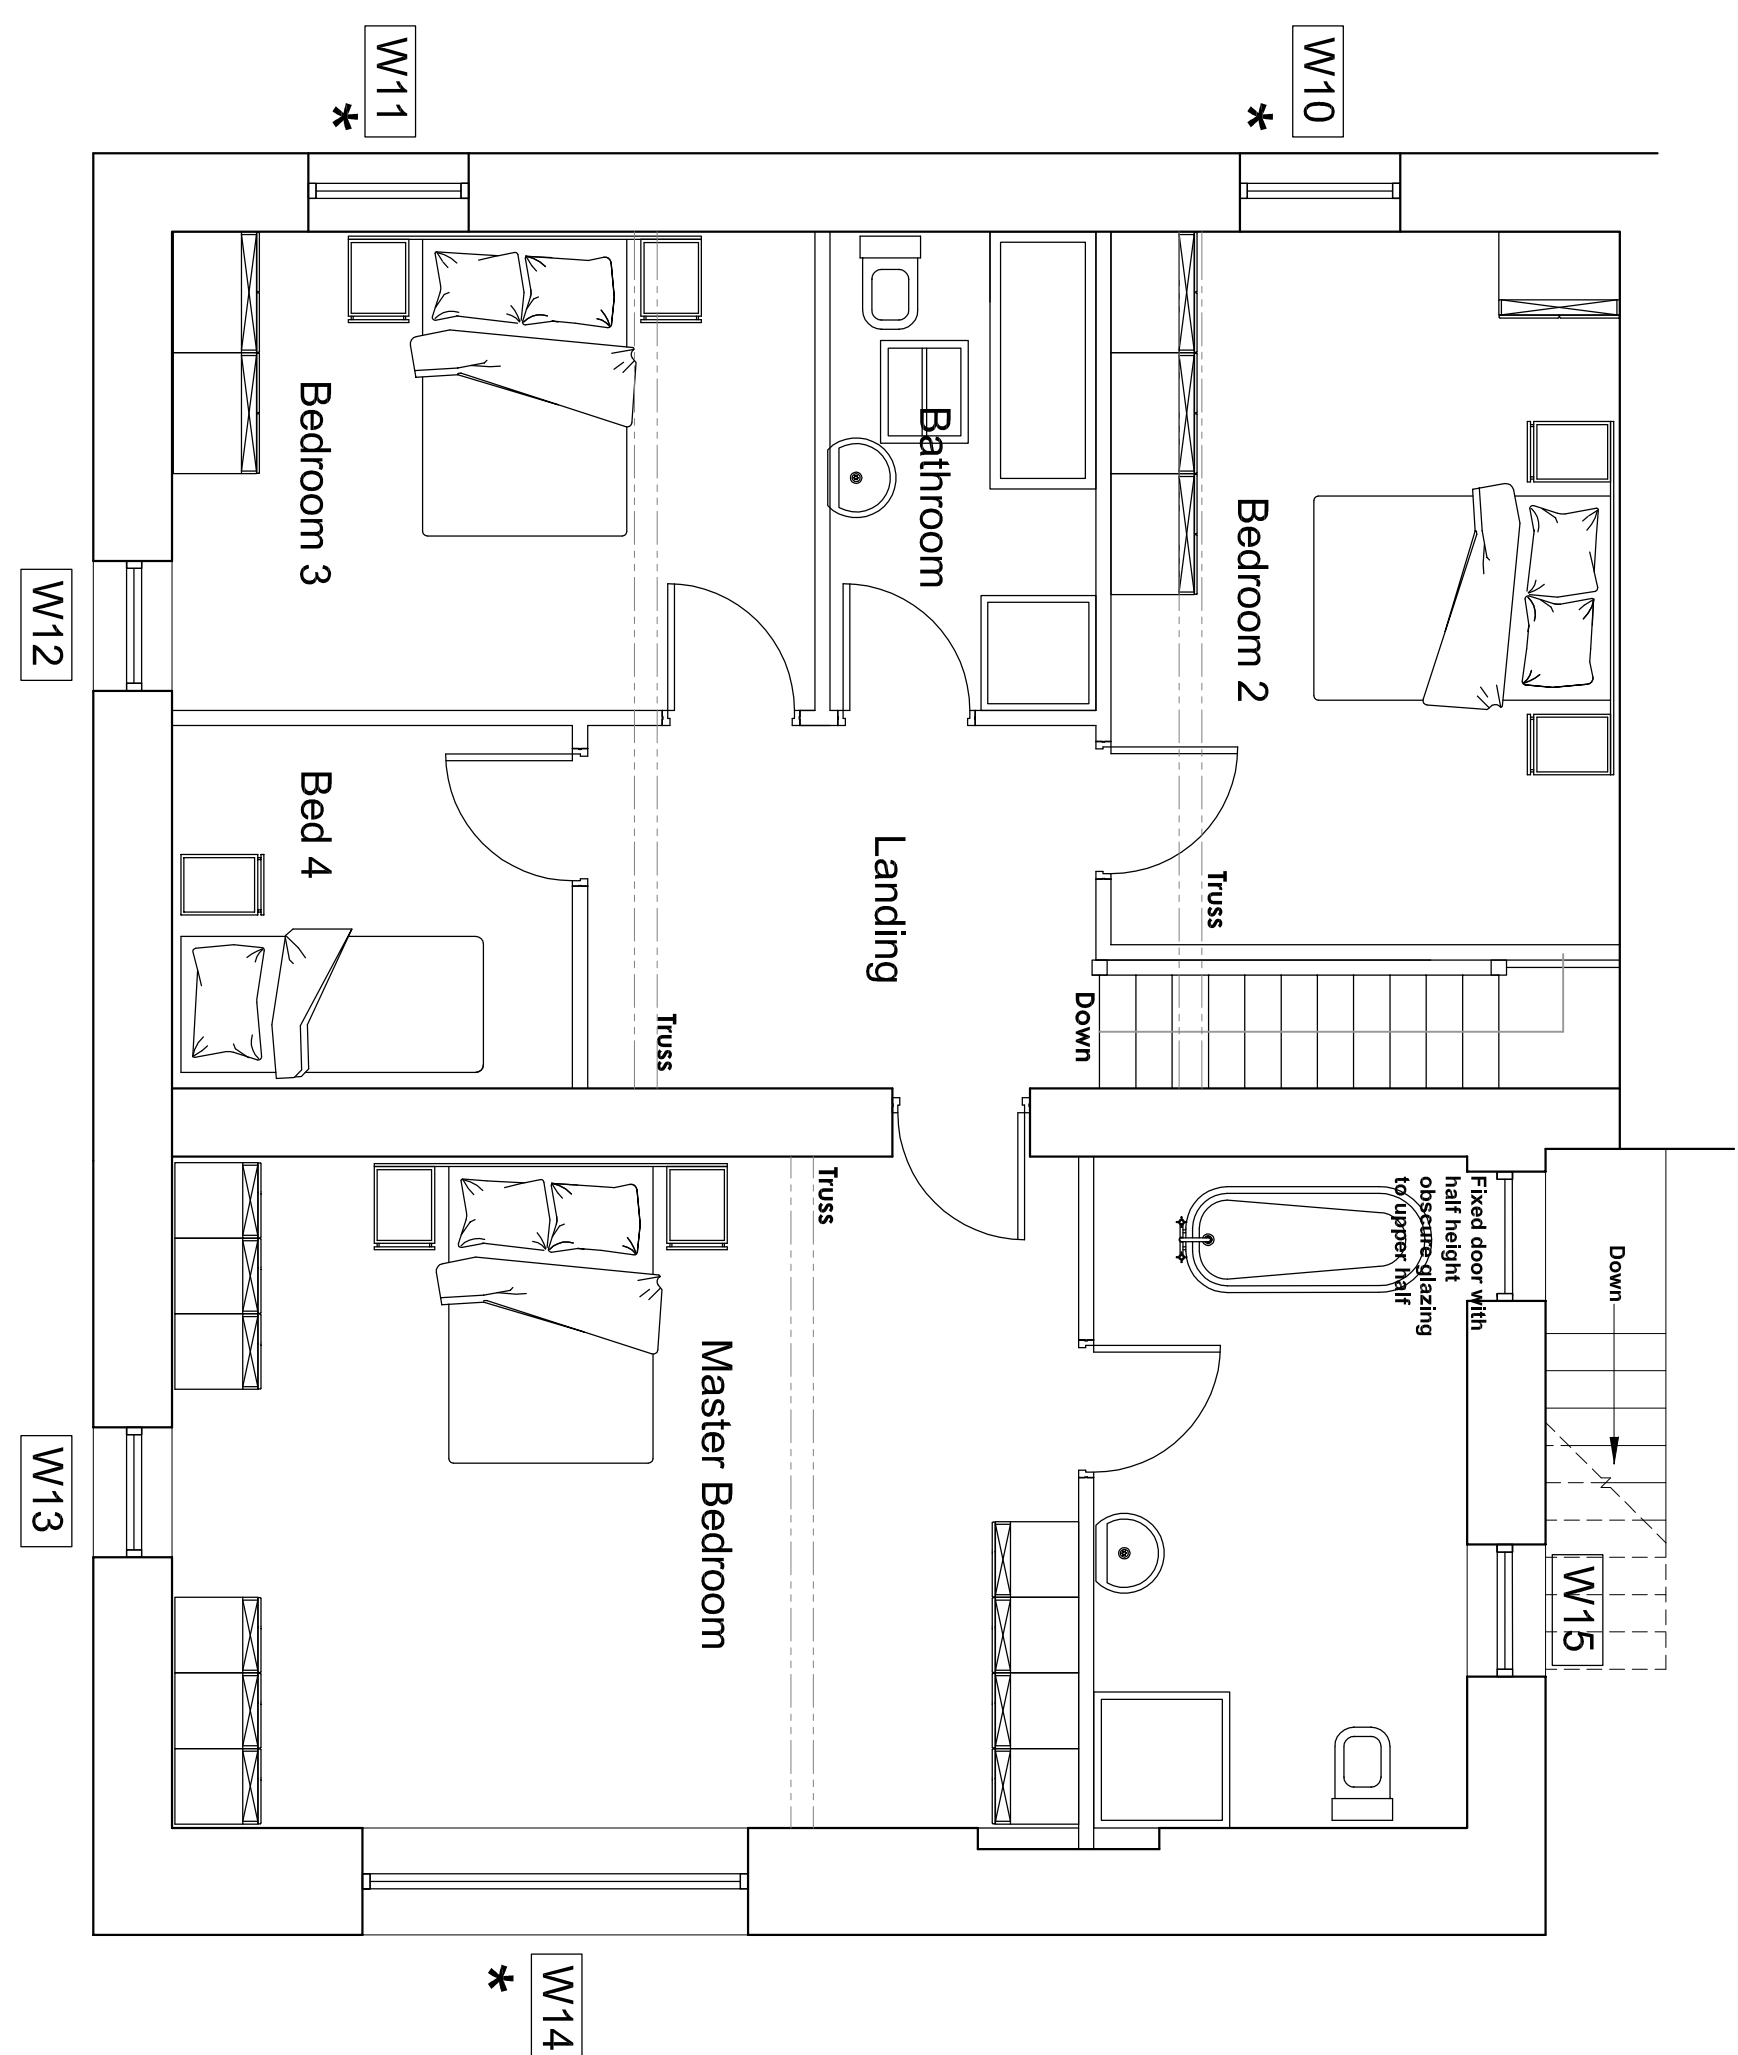

Proposed First Floor Plan
Scale 1:50

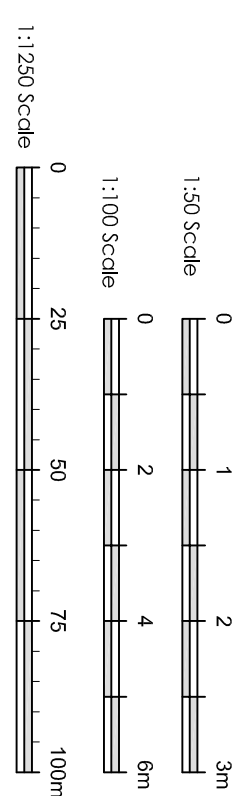

Rev. B. Window and door detail updated for Planning Condition.
27.03.2019
Rev. A. Clarification of windows / doors to SW Elevation.
16.02.2018

Mr and Mrs Taylor

Manor House
Howgill Lane
Rimington

Drawing Title
Proposed Floor Plans
and Elevations

Scots	Date	Drown
As Shown@A1	April 2017	Craig Harrison

SUNDERLAND PEACOCK ■ **ARCHITECTS**

SUNDERLAND PEACOCK & ASSOCIATES LTD,
HAZELHIRE, PINLICO ROAD, CUTHBERT
LANCASHIRE, BB7 2AG
T 01200 423178 F 01200 427328
E info@sunderlandpeacock.com
www.sunderlandpeacock.com

