


Glassfibre reinforced roof shingles, DARK GREY.

Walls of natural timber logs, DARK BROWN

Timber double glazed windows and doors, DARK BROWN

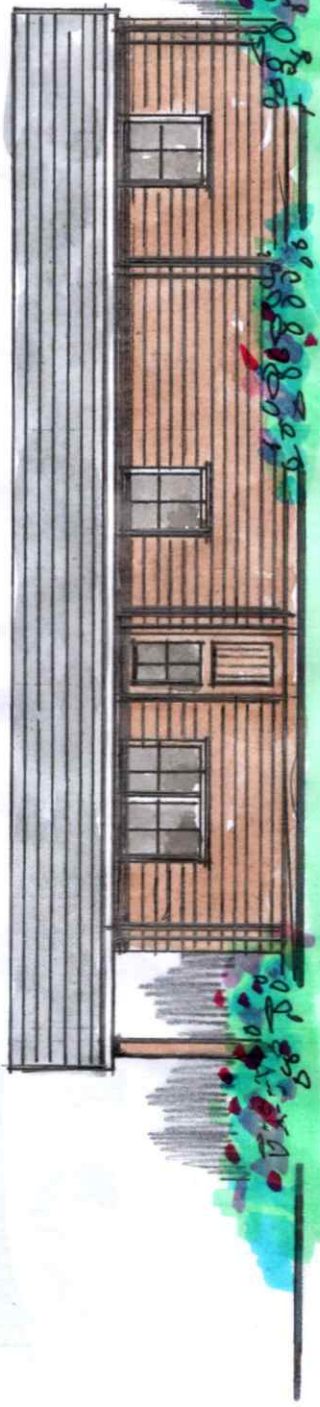

Side Elevation




Front Elevation

2700

3800



Side Elevation

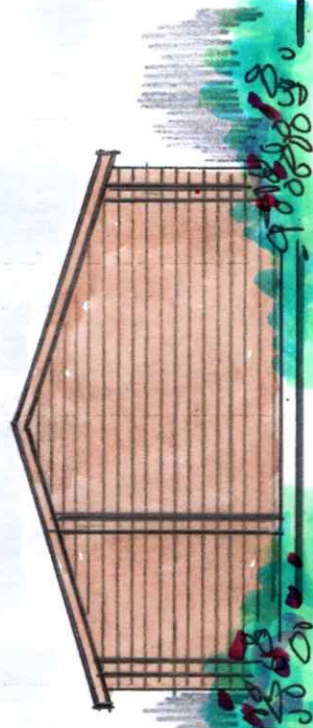


Rear Elevation



Plan

Roof Plan scale: 1/200th

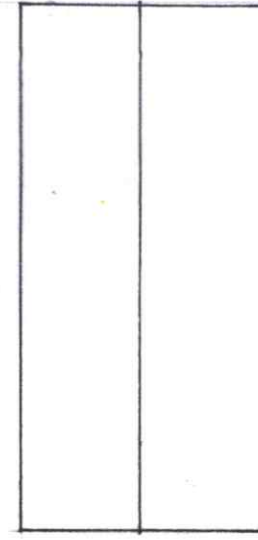

Internal floor area of some 780 sq.ft.



Planning Drawing Only

David LIVERSIDE
architect
Design

architecture development
construction
259 Rosendale Road, Burnley, Lancs. BB11 5BZ
also at Haywards Heath, West Sussex, RH16 4DZ

tel: 07977 463 496

email: davidliverside@msn.com

Proposed Holiday Accommodation

Site at Preston Road, Ribchester, PR3 3XL

scale: 1/100th @ A3

drawing no:

date: April 2020

20/06/05