


**NOTES**  
 FOR GENERAL NOTES & REFERENCE DRAWINGS SEE  
 DWG No. 400431/100

**CONSTRUCTION MATERIALS:**  
**SWITCH HOUSE ROOF:**  
 MARLEY MODERN SMOOTH GREY INTERLOCKING ROOF  
 TILES WITH WHITE PVCu FASCIAS, SOFFITS AND  
 BARGE BOARDS


**SWITCH HOUSE WALLS:**  
 IBSTOCK CHESHIRE RED BLEND WITH BLUE SOLDIER  
 COURSES ABOVE ALL OPENINGS AND BELOW DPC.

**DOORS:**  
 STEEL SECURITY DOORS WITH EXTERNAL COLOUR  
 BROWN (RAL 8007, BS 06C39)


**RAINWATER GOODS:**  
 MARLEY OR OTHER EQUAL APPROVED PVCu GUTTERS  
 AND DOWNPIPES IN COLOUR BLACK

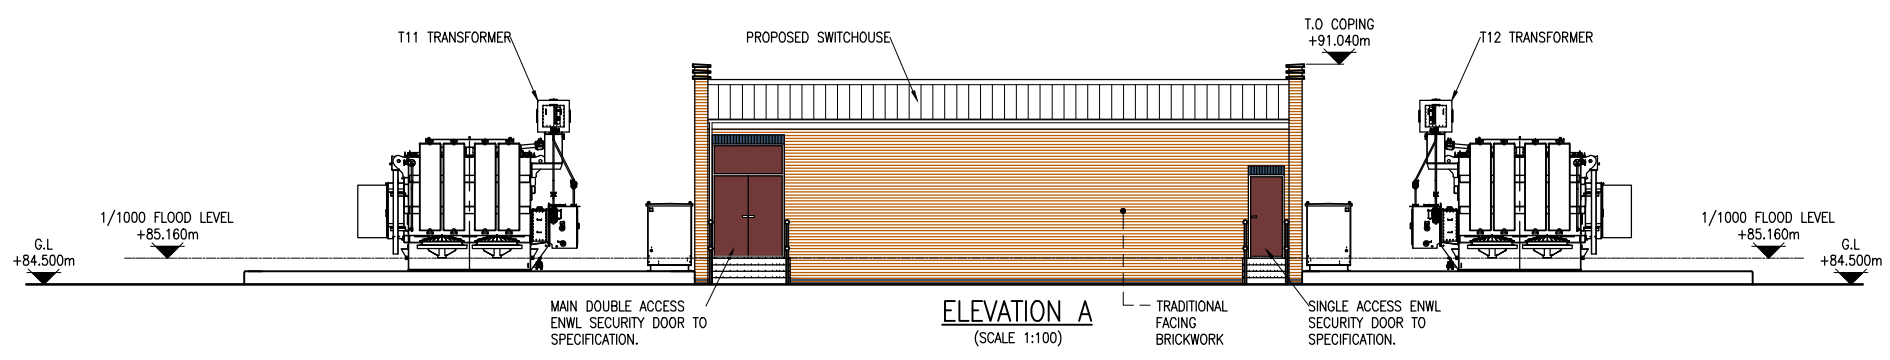


**ELEVATION A**  
 (SCALE 1:100)

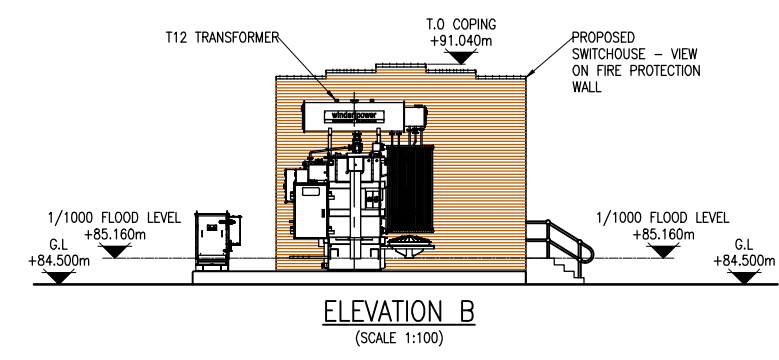


**ELEVATION B**  
 (SCALE 1:100)

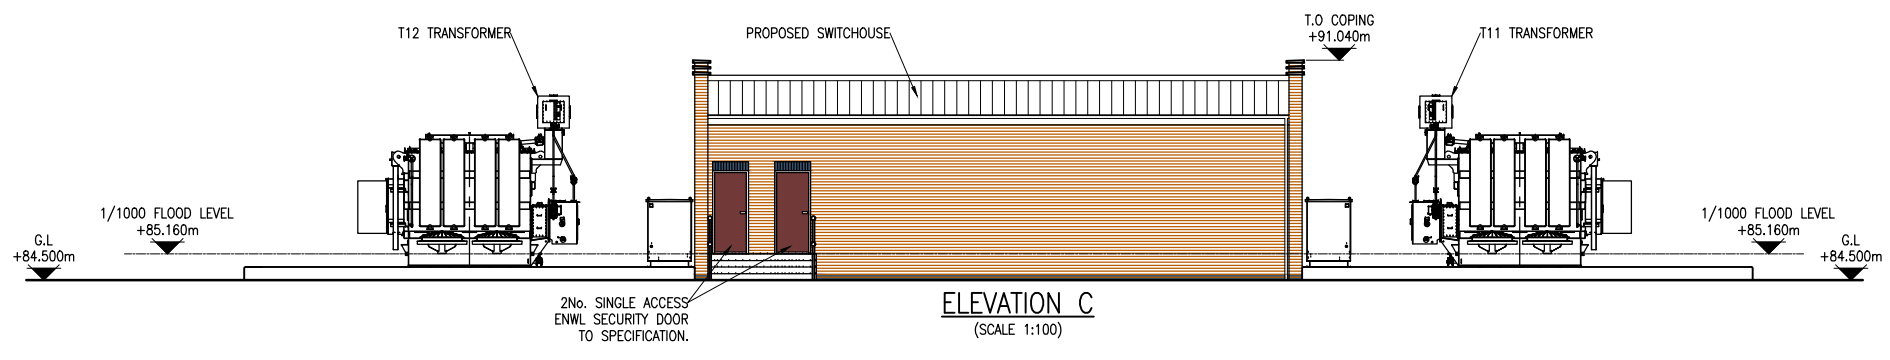


**ELEVATION C**  
 (SCALE 1:100)

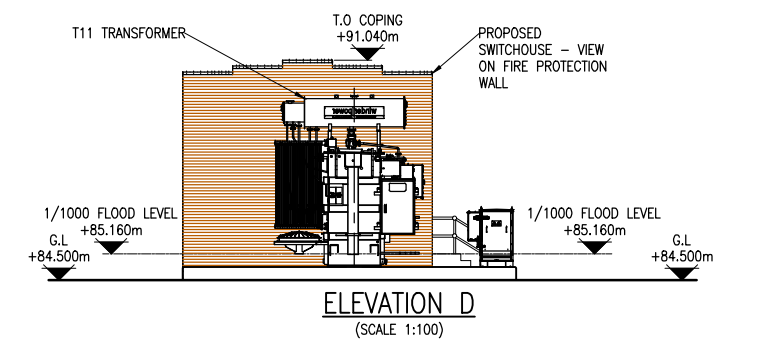


**ELEVATION D**  
 (SCALE 1:100)

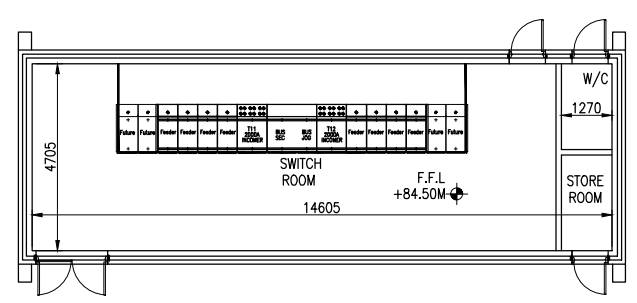

**INTERNAL FLOOR PLAN ON  
 SUBSTATION**  
 (SCALE 1:100)

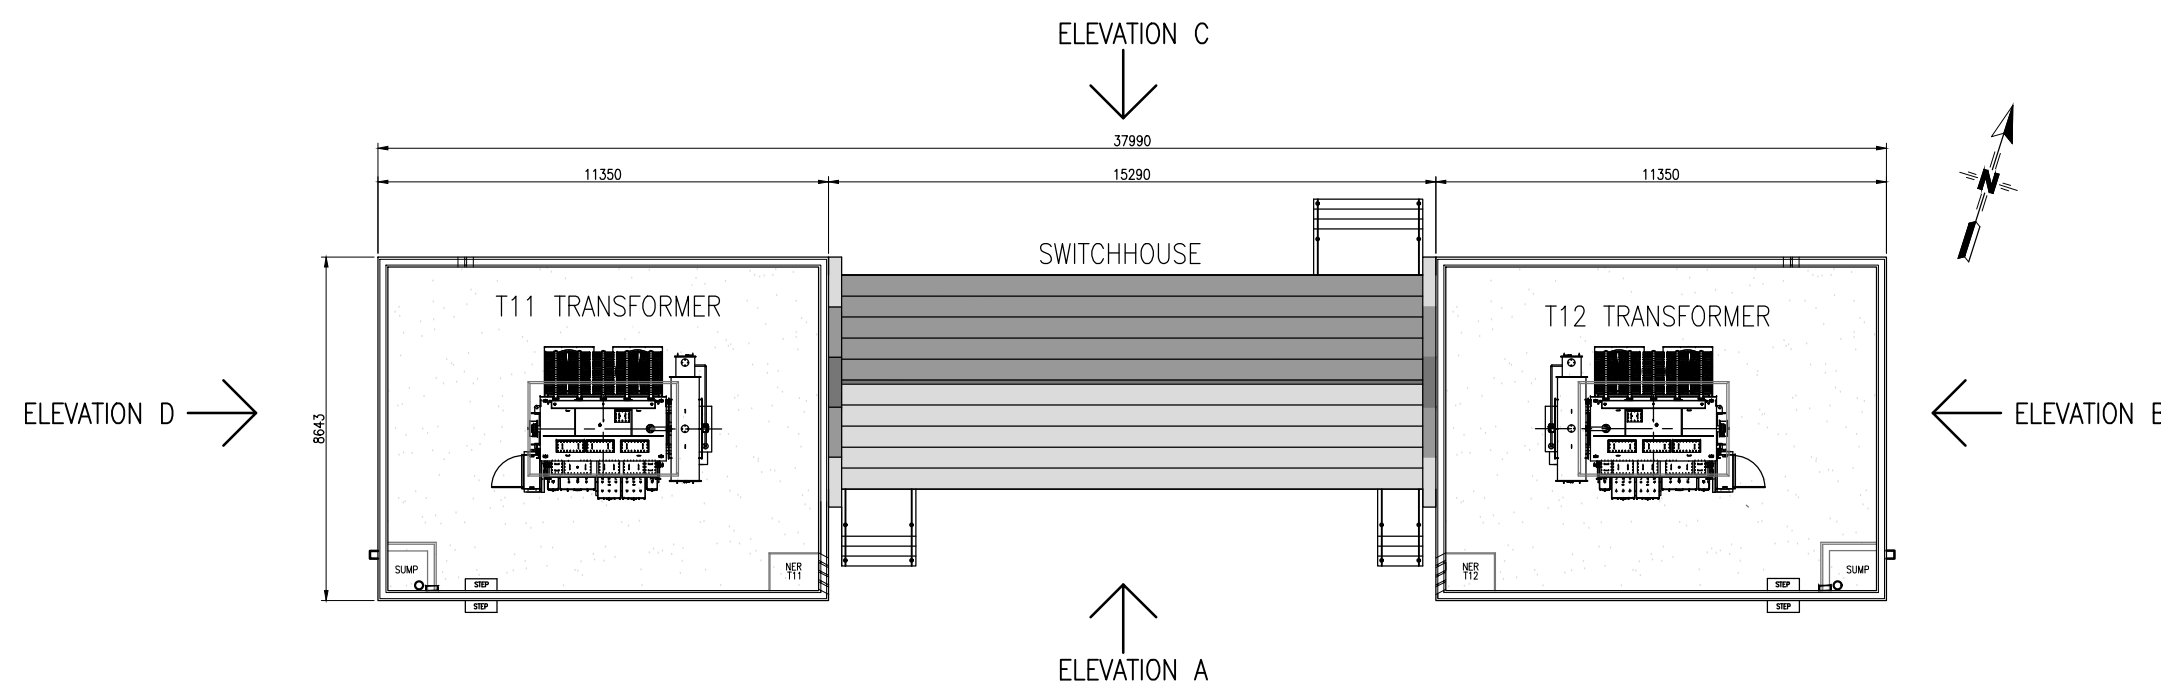

**PLAN ON SUBSTATION**  
 (SCALE 1:100)

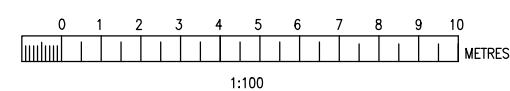

THIS DRAWING AND ANY INFORMATION OR DESCRIPTIVE MATTER SET OUT HEREON ARE THE CONFIDENTIAL AND COPYRIGHT PROPERTY OF ELECTRICITY NORTH WEST LIMITED AND MUST NOT BE DISCLOSED, LOANED, COPIED OR USED FOR ANY PURPOSE WITHOUT WRITTEN PERMISSION.

NOT TO BE SCALED. UNLESS OTHERWISE STATED DIMENSIONS ARE IN MILLIMETRES.

REV	AMENDMENTS	DRAWN	APP.	DATE
001	ISSUED FOR PLANNING	JEWB	ASR	13/05/20

		ELECTRICITY NORTH WEST FREDERICK ROAD SALFORD M6 6QH	
<b>SAMLESBURY ENTERPRISE ZONE NEW PRIMARY SUBSTATION COURTESY PLANNING PROPOSED BUILDING PLAN &amp; ELEVATIONS</b>			
SCALE	AS SHOWN	SITE NAME	SAMLESBURY ENTERPRISE ZONE PRIMARY
DRAWN	JEWB	PROJECT	SAMLESBURY STRATEGIC REINFORCEMENT
APPROVED	ASR	P.F.R. NO.	DWG STATUS
DATE	20/12/19	DRAWING NUMBER	RELEASED
SHEET SIZE	A1	400431-00103	001
OLD DWG NO	-		