


Revision Number	Revision Date	Revision Description
-----------------	---------------	----------------------



1 Block Plan
1 : 500

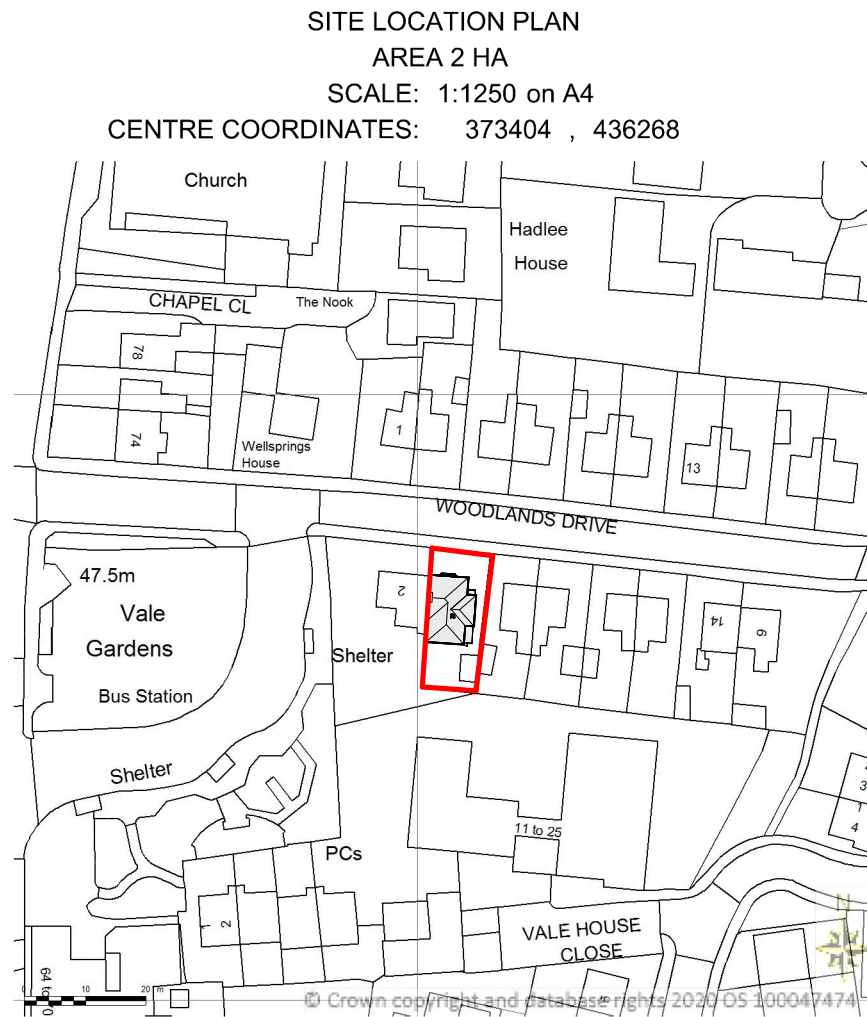

Supplied by Streetwise Maps Ltd
www.streetwise.net
Licence No: 100047474

2 Location
1 : 1250

These are Planning drawings and should not be used for construction. All structural elements are illustrative and dimensions are estimates - no calculations have been completed or specification for building regulations.

Date	Revision

Client Joanna Lavelle

Job No Lavelle-Woodlands

Site 4 Woodlands Drive
Whalley
CLITHEROE
BB7 9TG

Project Side Extension

Status Planning A

plans and planning
Petworth Lodge
1a Hillbrook Rd
Bramhall
Stockport SK7 2BT

Email - pfkirk@gmail.com Tel - 07770 820611
www.plansandplanning.co.uk

Drawing No: P100 - 04/07/20

Drawing: Location

Print to Scale on A1 10/07/2020 10:26:24




VISUAL SCALE 1:100 @ A1

Sheet List	
Sheet Number	Sheet Name
P100	Location
P101	Plans and Elevations

Revision Number	Revision Date	Revision Description
-----------------	---------------	----------------------




1 Front Existing
1 : 100

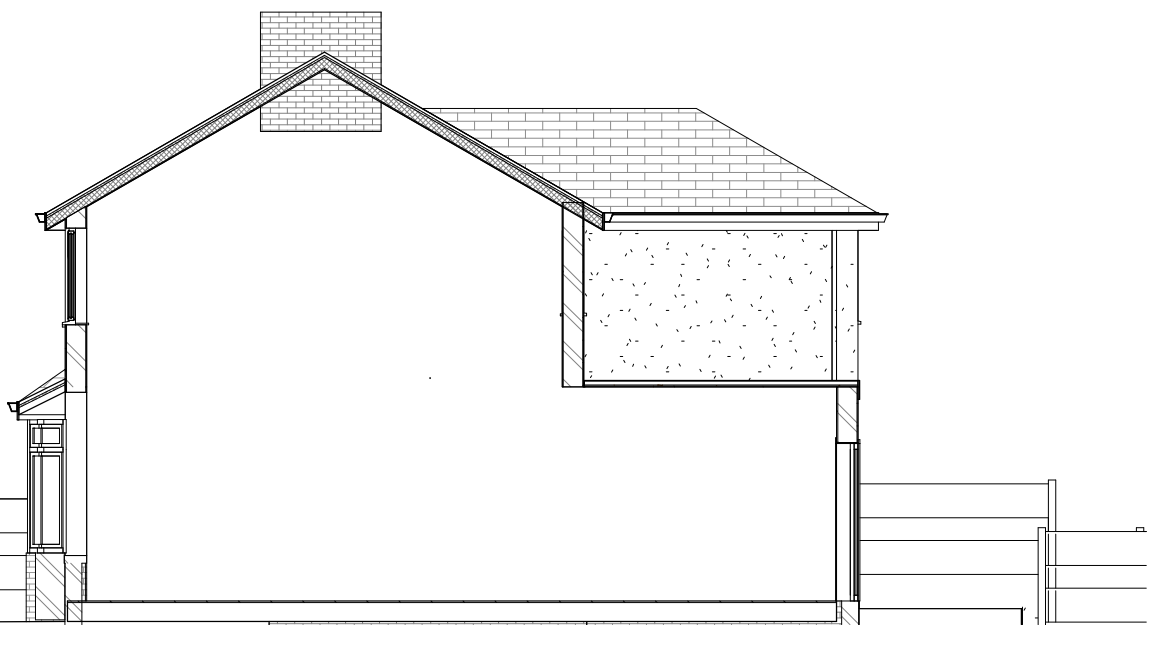

2 Left Existing
1 : 100




3 Rear Existing
1 : 100

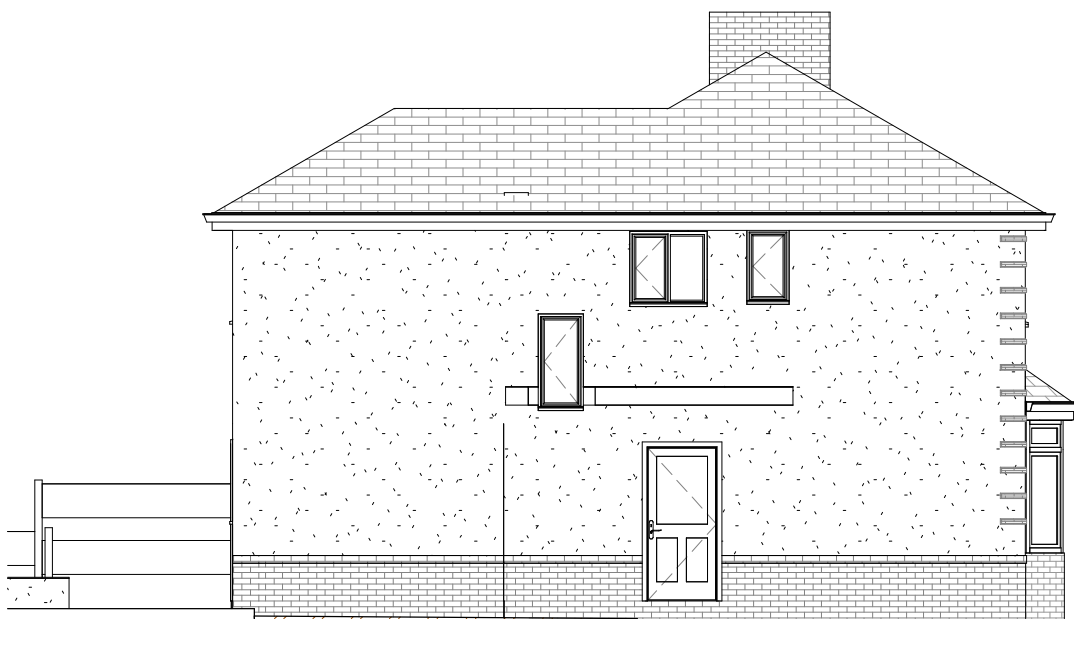

4 Right Existing
1 : 100




5 Front Proposed
1 : 100

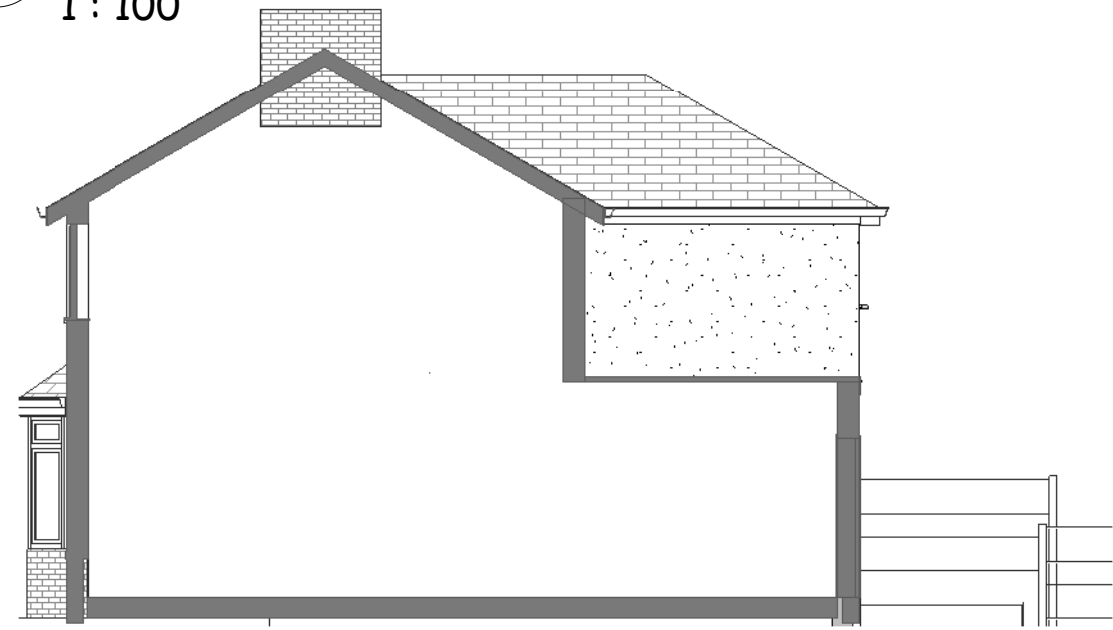


6 Left Proposed
1 : 100



7 Rear Proposed
1 : 100

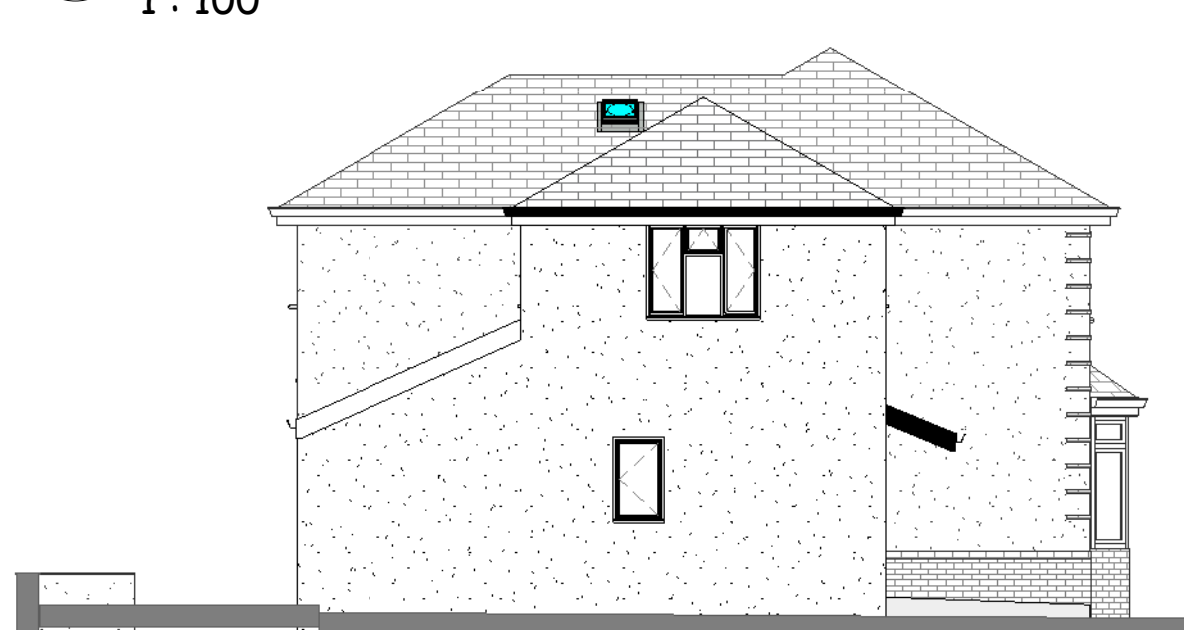


8 Right Proposed
1 : 100

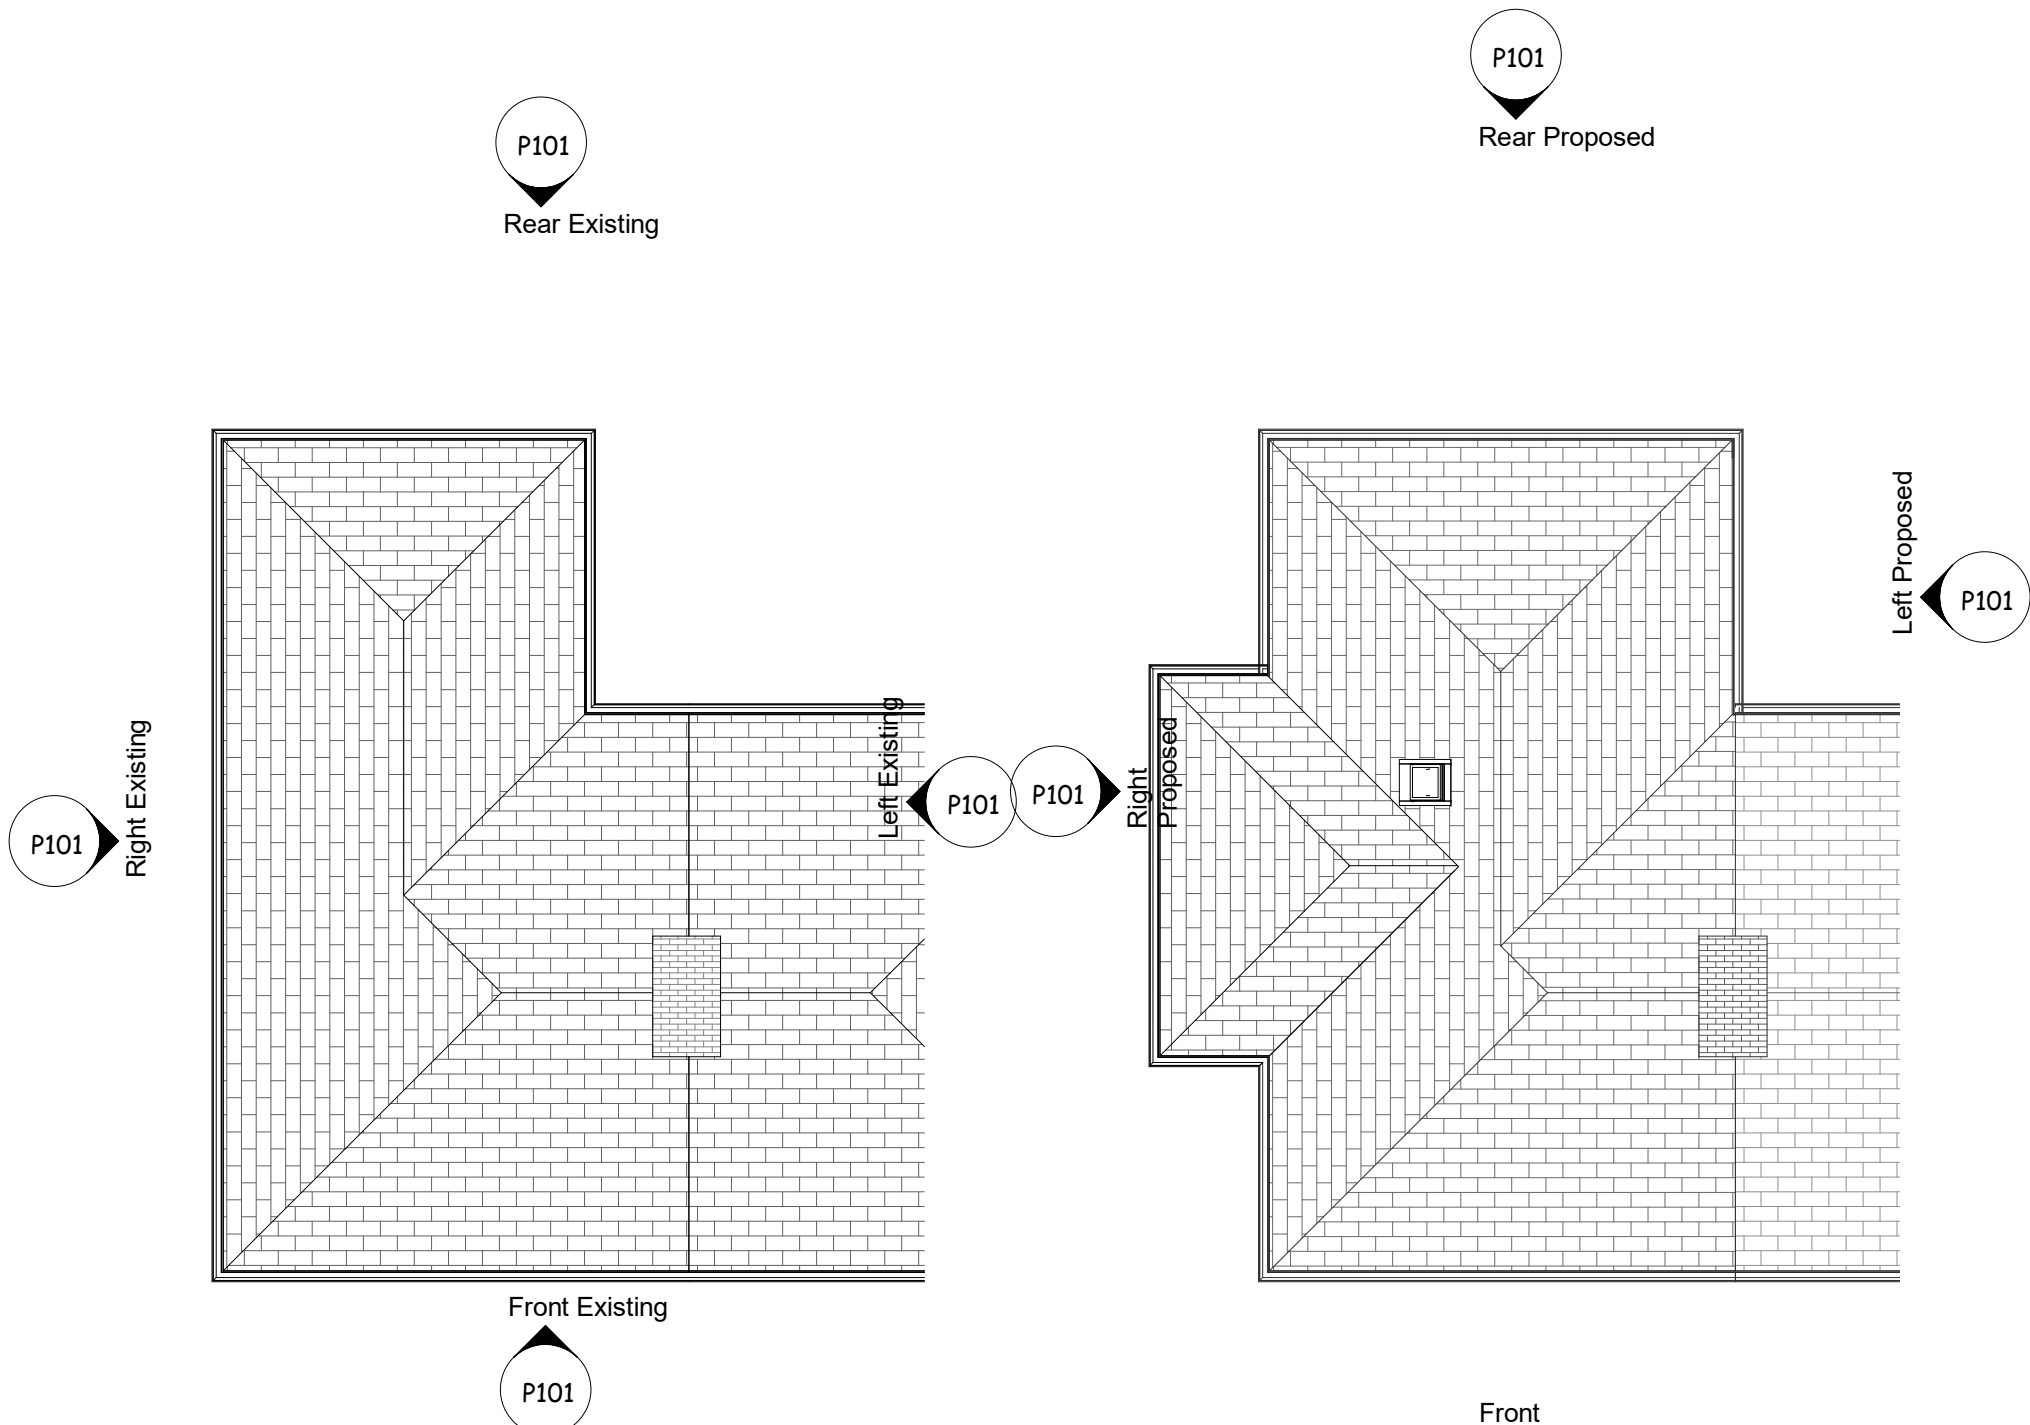


9 Roof Plan Existing
1 : 100


10 Roof Plan Proposed
1 : 100

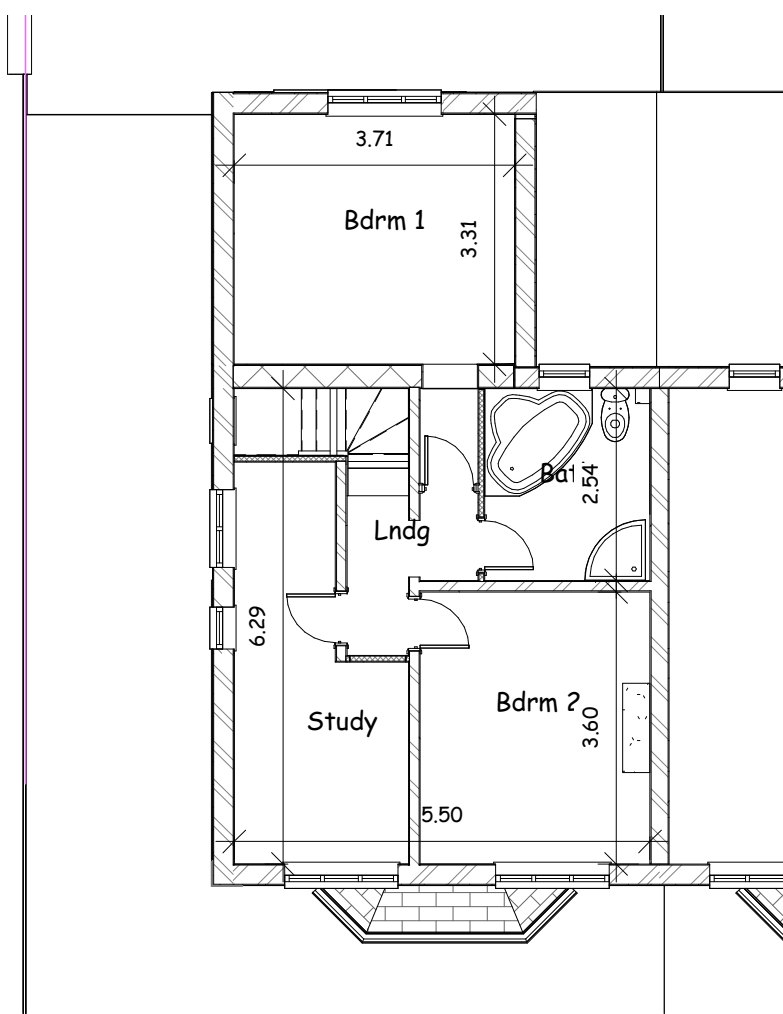


11 L1 First FFE Existing
1 : 100

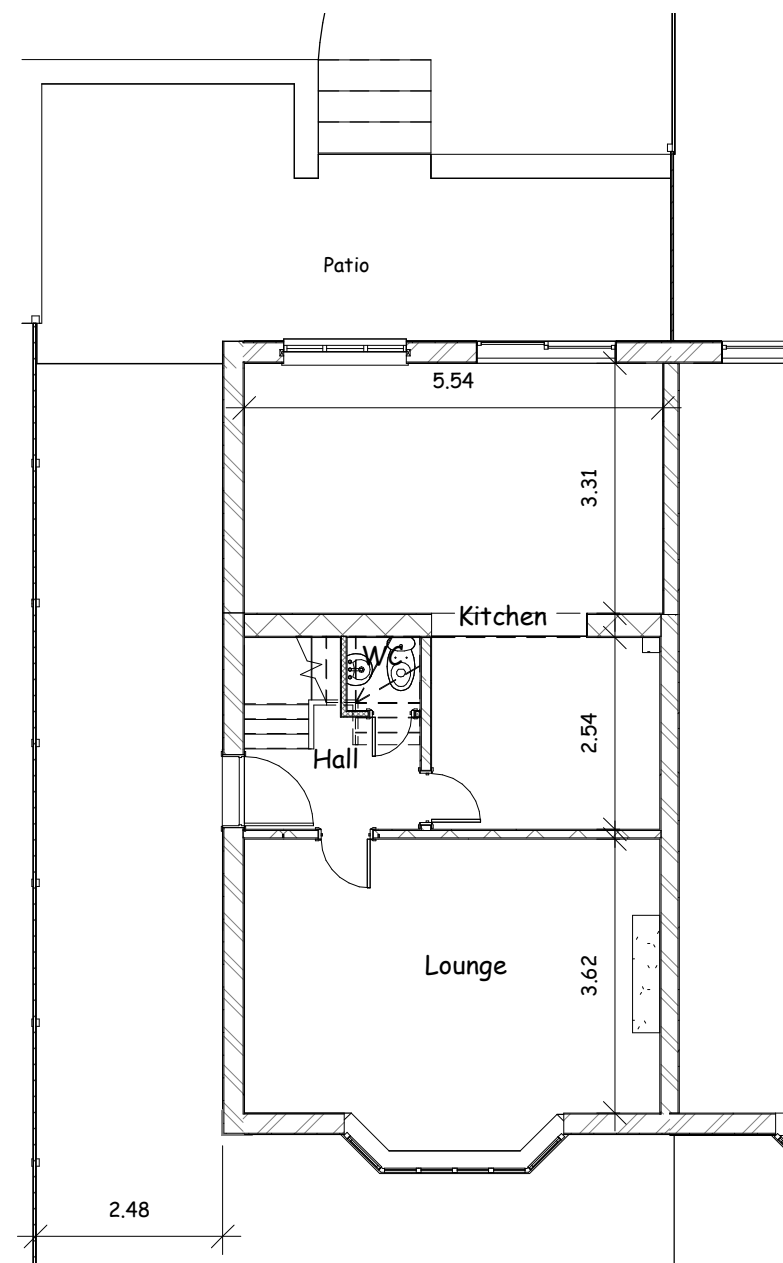


12 L0 Ground FFE Existing
1 : 100

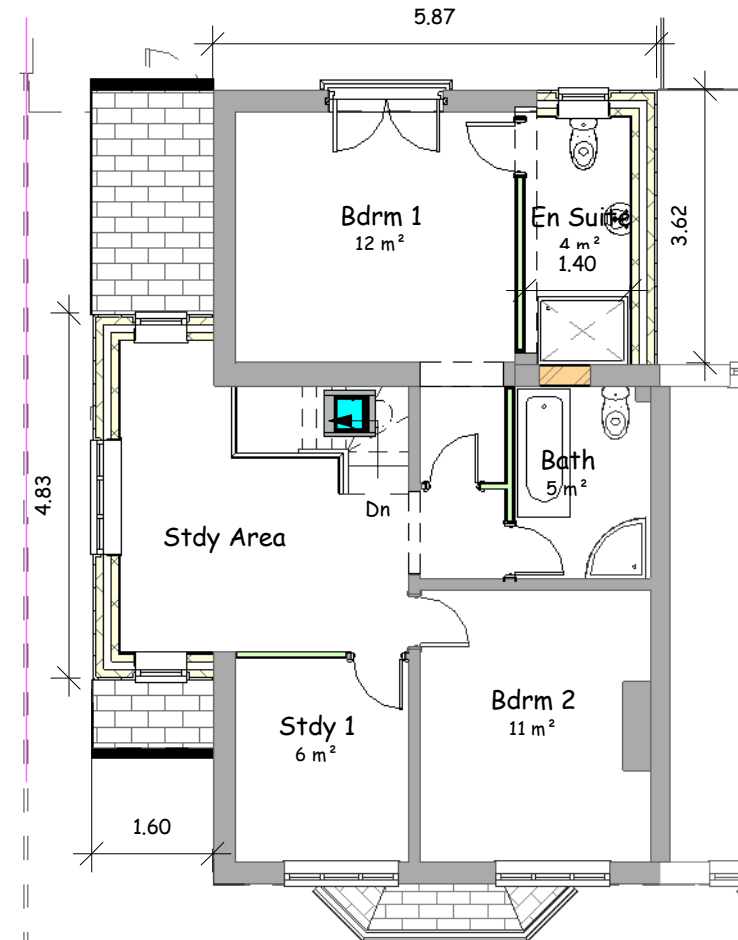

13 1 First FFE proposed
1 : 100

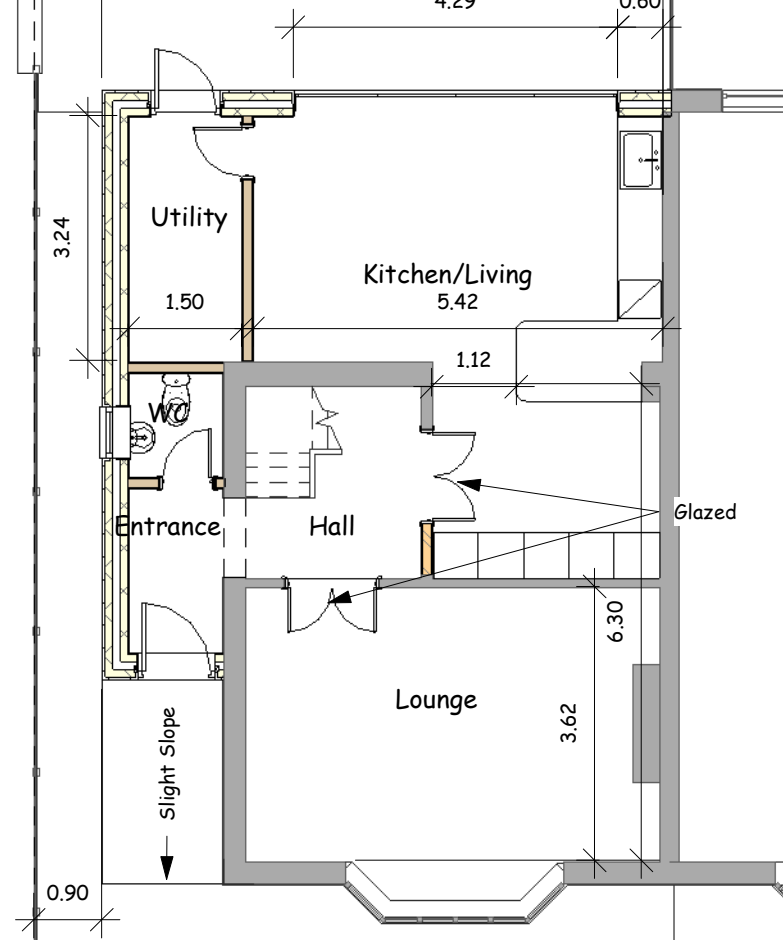

14 0 Ground Proposed
1 : 100

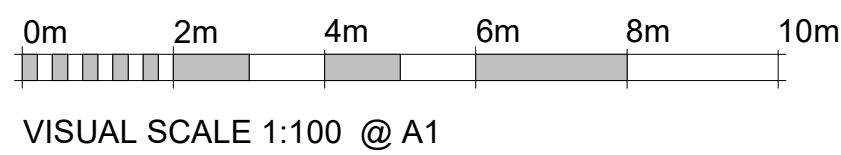

VISUAL SCALE 1:100 @ A1

Sheet List	
Sheet Number	Sheet Name
P100	Location
P101	Plans and Elevations

These are Planning drawings and should not be used for construction. All structural elements are illustrative and dimensions are estimates - no calculations have been completed or specification for building regulations.

Date	Revision

Client Joanna Lavelle

Job No Lavelle-Woodlands

Site 4 Woodlands Drive
Whalley
CLITHEROE
BB7 9TG

Project Side Extension

Status Planning A

plans and planning
Petworth Lodge
1a Hillbrook Rd
Bramhall
Stockport SK7 2BT
Email - pfkirk@gmail.com Tel - 07770 820611
www.plansandplanning.co.uk

Drawing No; P101 - 04/07/20

Drawing; Plans and Elevations

Print to Scale on A1 10/07/2020 10:26:30