


Written dimensions on these drawings shall take precedence over scaled dimensions. Contractors shall verify and be responsible for all dimensions and conditions on the project and Airedale Architects must be notified of any variations from the dimensions and conditions shown by these drawings prior to commencement of any work. All contractors are deemed to have made themselves aware of site conditions prior to entering into any contract.


A1	1:50	1m	2	3	4	5
A3	1:100					

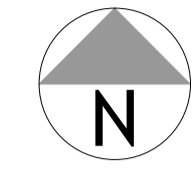


Site Location Plan 1:1250




Block Plan 1:500

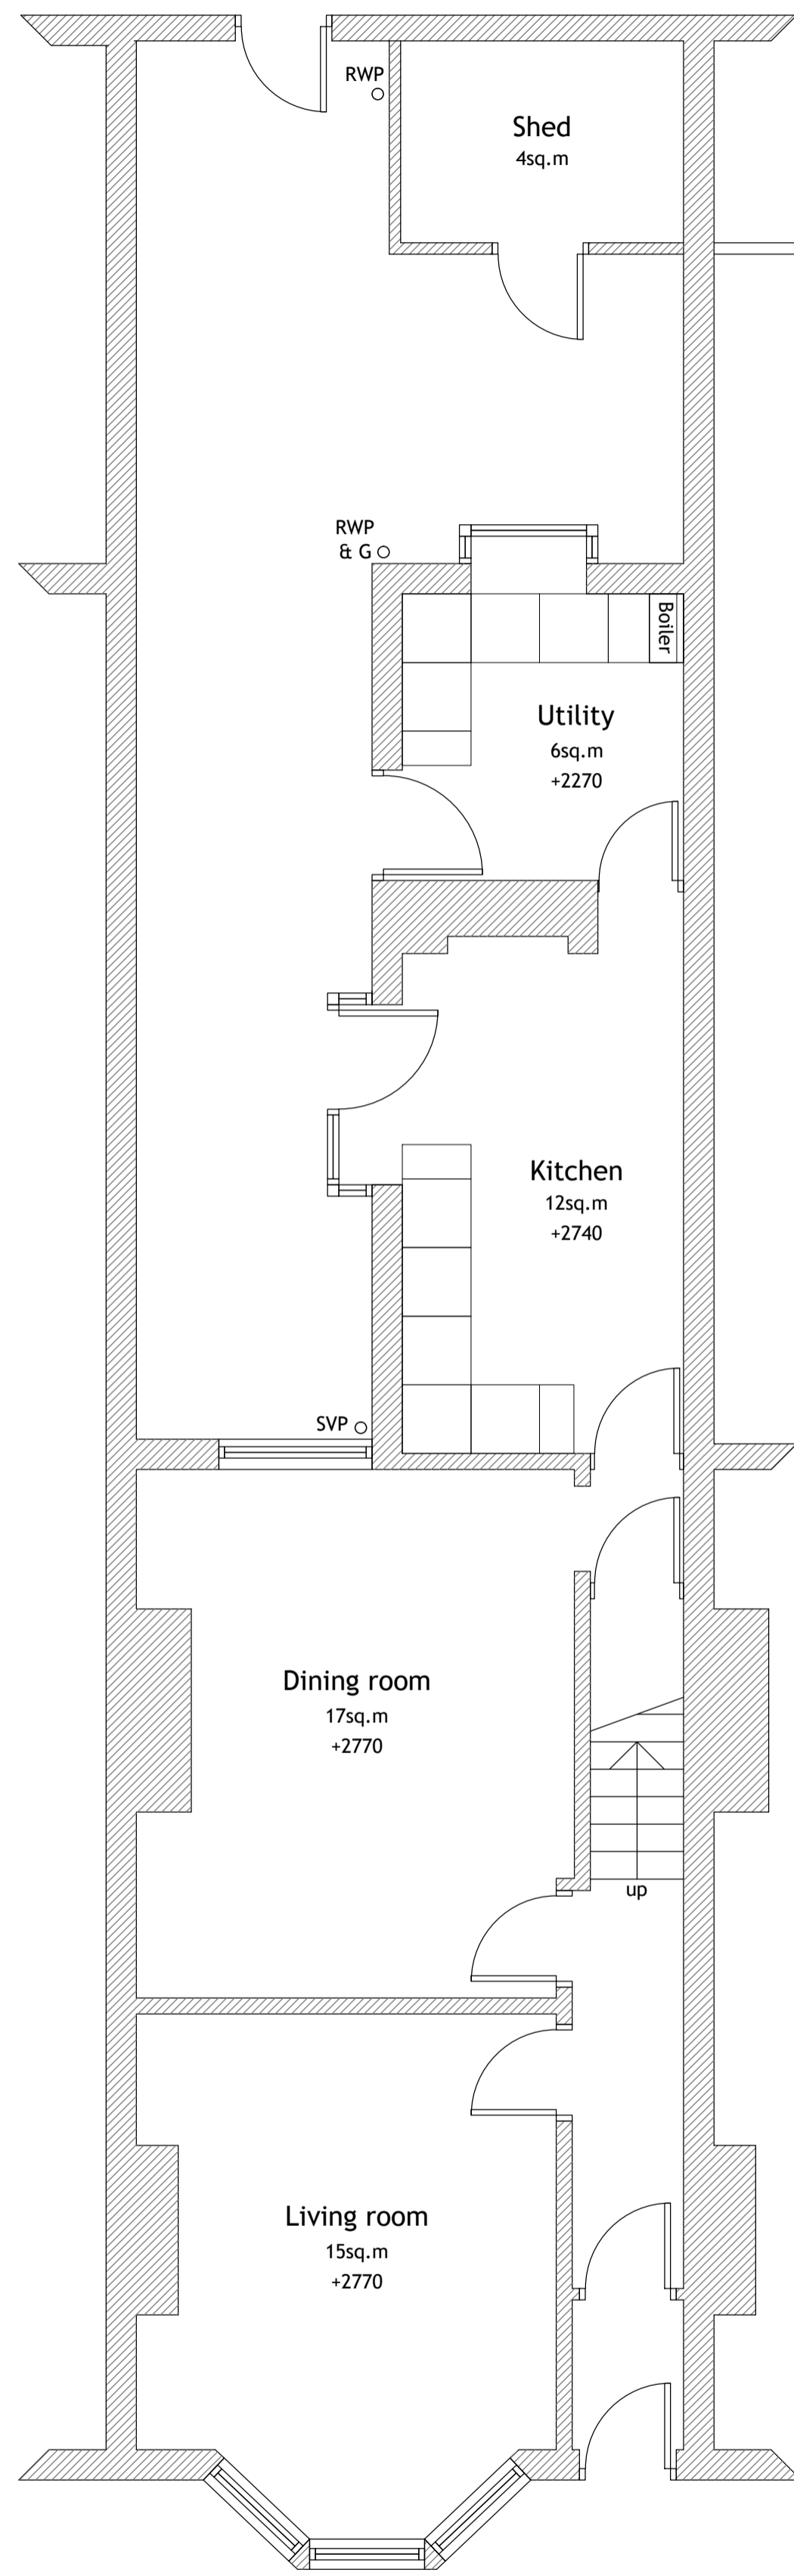

Ground Floor

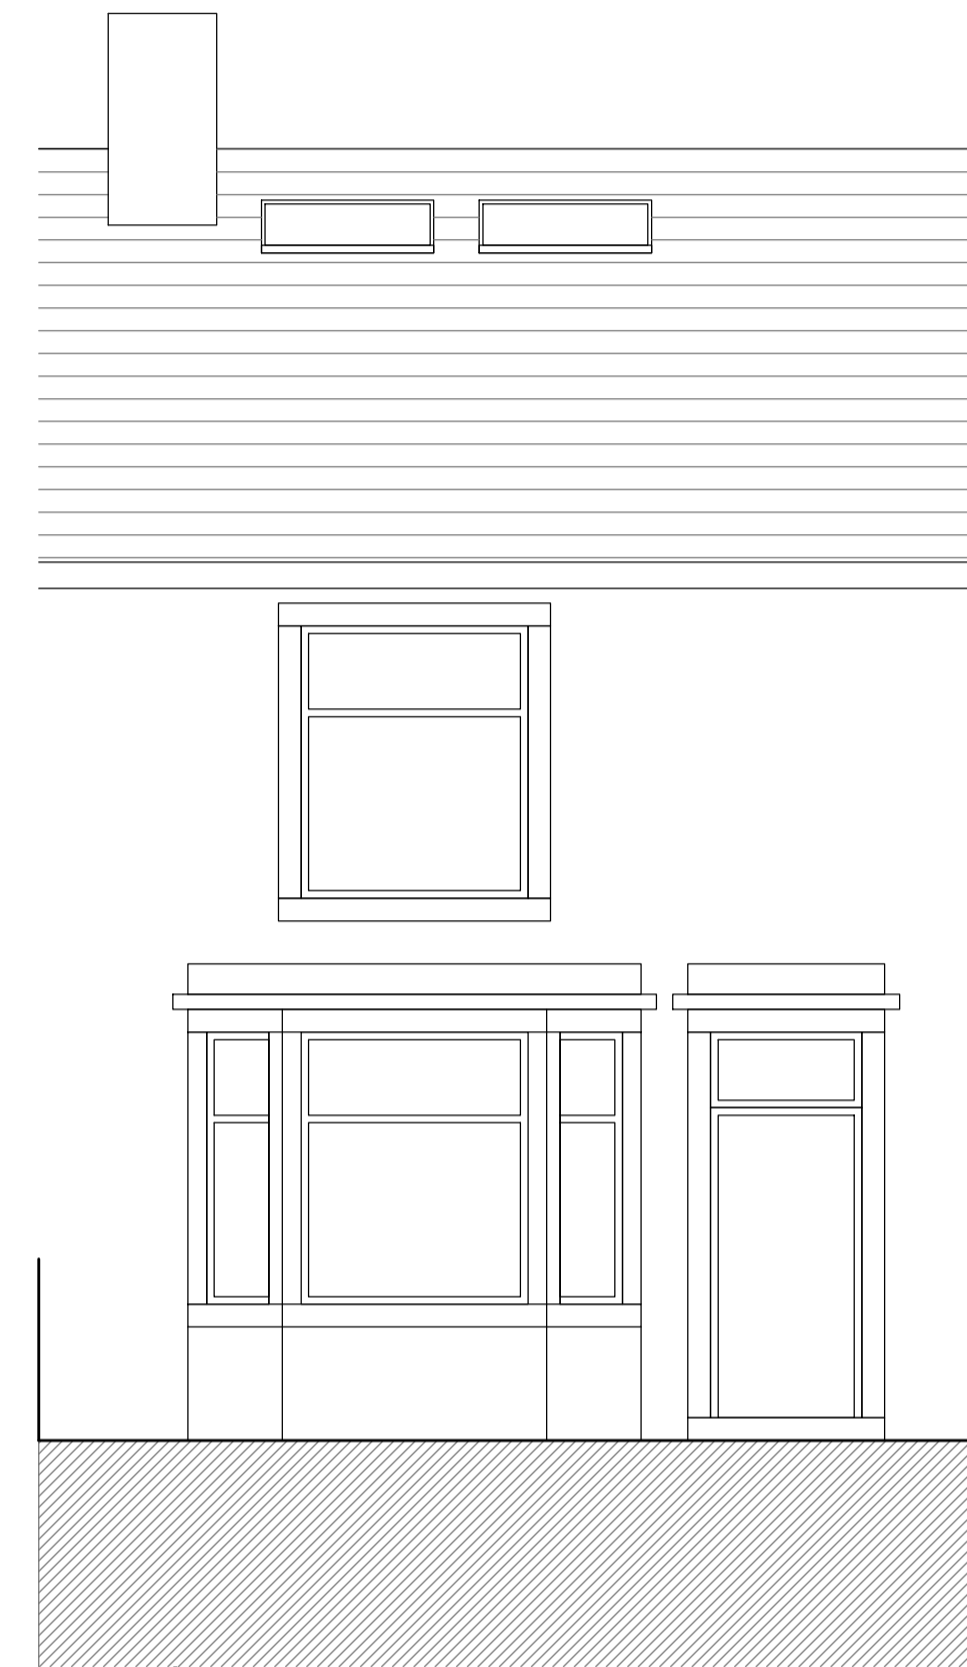

Front Elevation

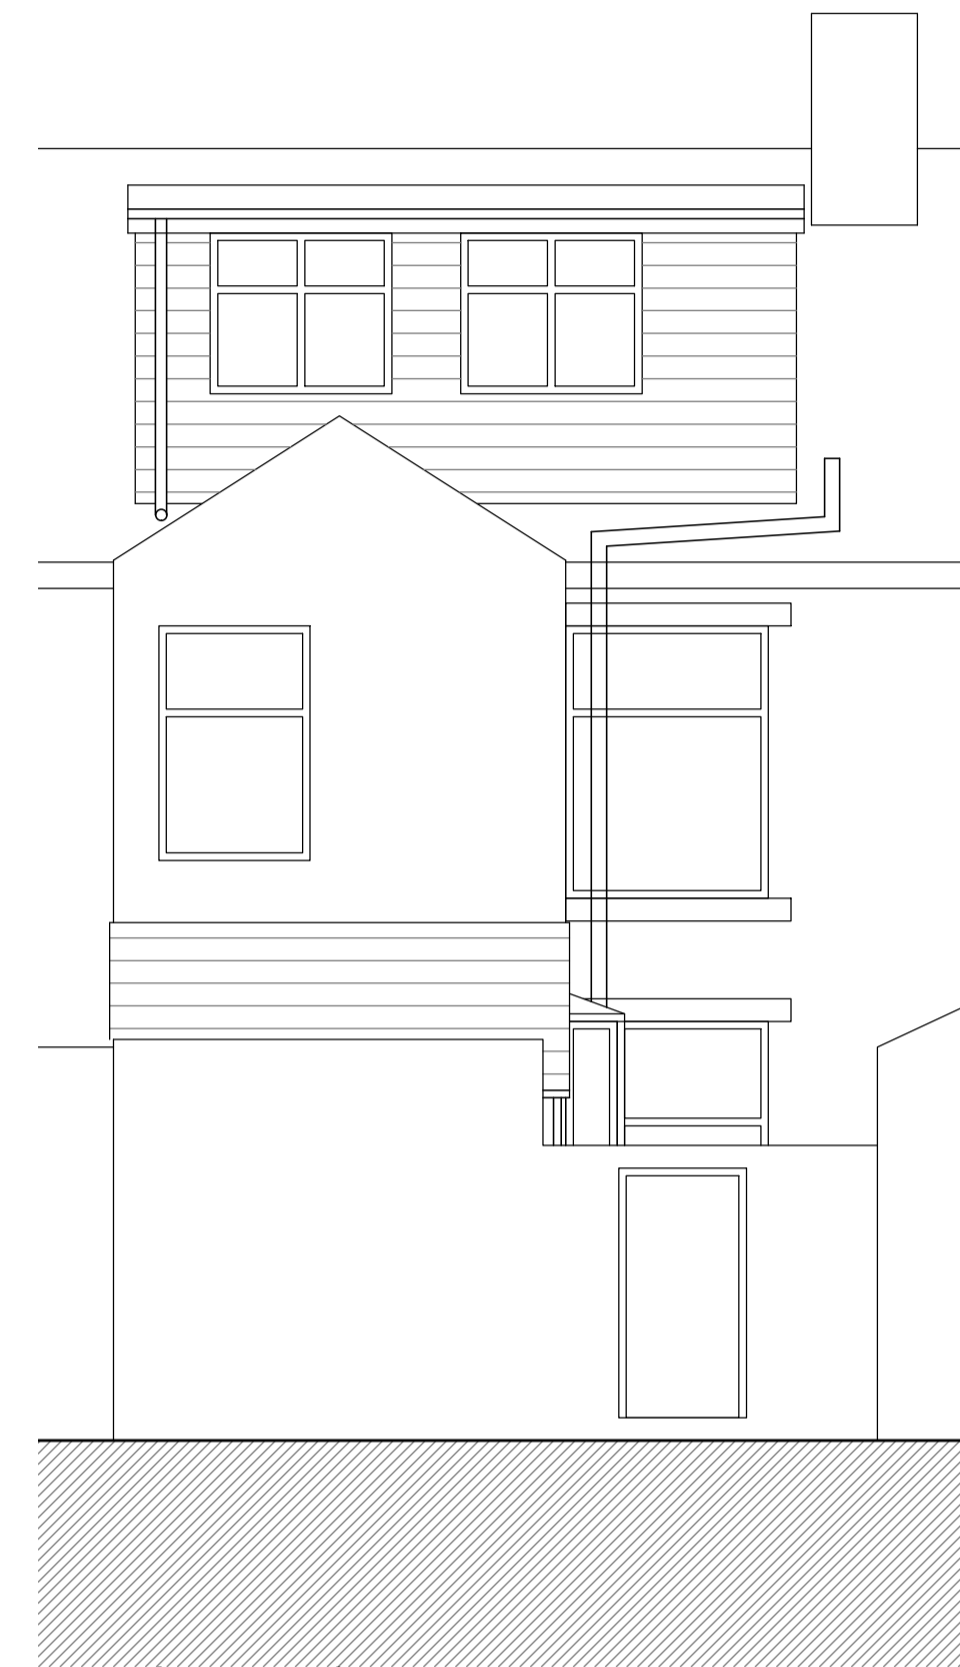

Rear Elevation (lane)



Rear Elevation (yard)



Side Elevation

B	SITE LOCATION PLAN ADDED	23.03.20	MA
A	ELEVATIONS ADDED	19.03.20	MA
REV	DESCRIPTION	DATE	DRAWN

airedalearchitects

5A Chapel Lane, Bingley, BD16 2NG 01274 551140
office@airedalearchitects.com www.airedalearchitects.com

CLIENT	Mr & Mrs Amin
ADDRESS	86 Chatburn Road Clitheroe, BB7 2AT
PROJECT	Extension and Alterations
DRAWING	Existing Layout & Elevations
DRAWN	MA
DATE	Jan 2020
SCALE	1:50@A1
DWG No.	2127/01B
STATUS	EXISTING