



Written dimensions on these drawings shall take precedence over scaled dimensions. Contractors shall verify and be responsible for all dimensions and conditions on the project and Airedale Architects must be notified of any variations from the dimensions and conditions shown by these drawings prior to commencement of any work. All contractors are deemed to have made themselves aware of site conditions prior to entering into any contract.

A1	1:50	1m	2	3	4	5
A3	1:100					


External Finishes
Roof Single ply membrane or GRP flat roof
Wall Render to match existing
Window & Doors UPVC windows in white finish to match existing UPVC doors in white finish to match existing UPVC lantern
Rainwater gutter and downpipes UPVC in black to match existing

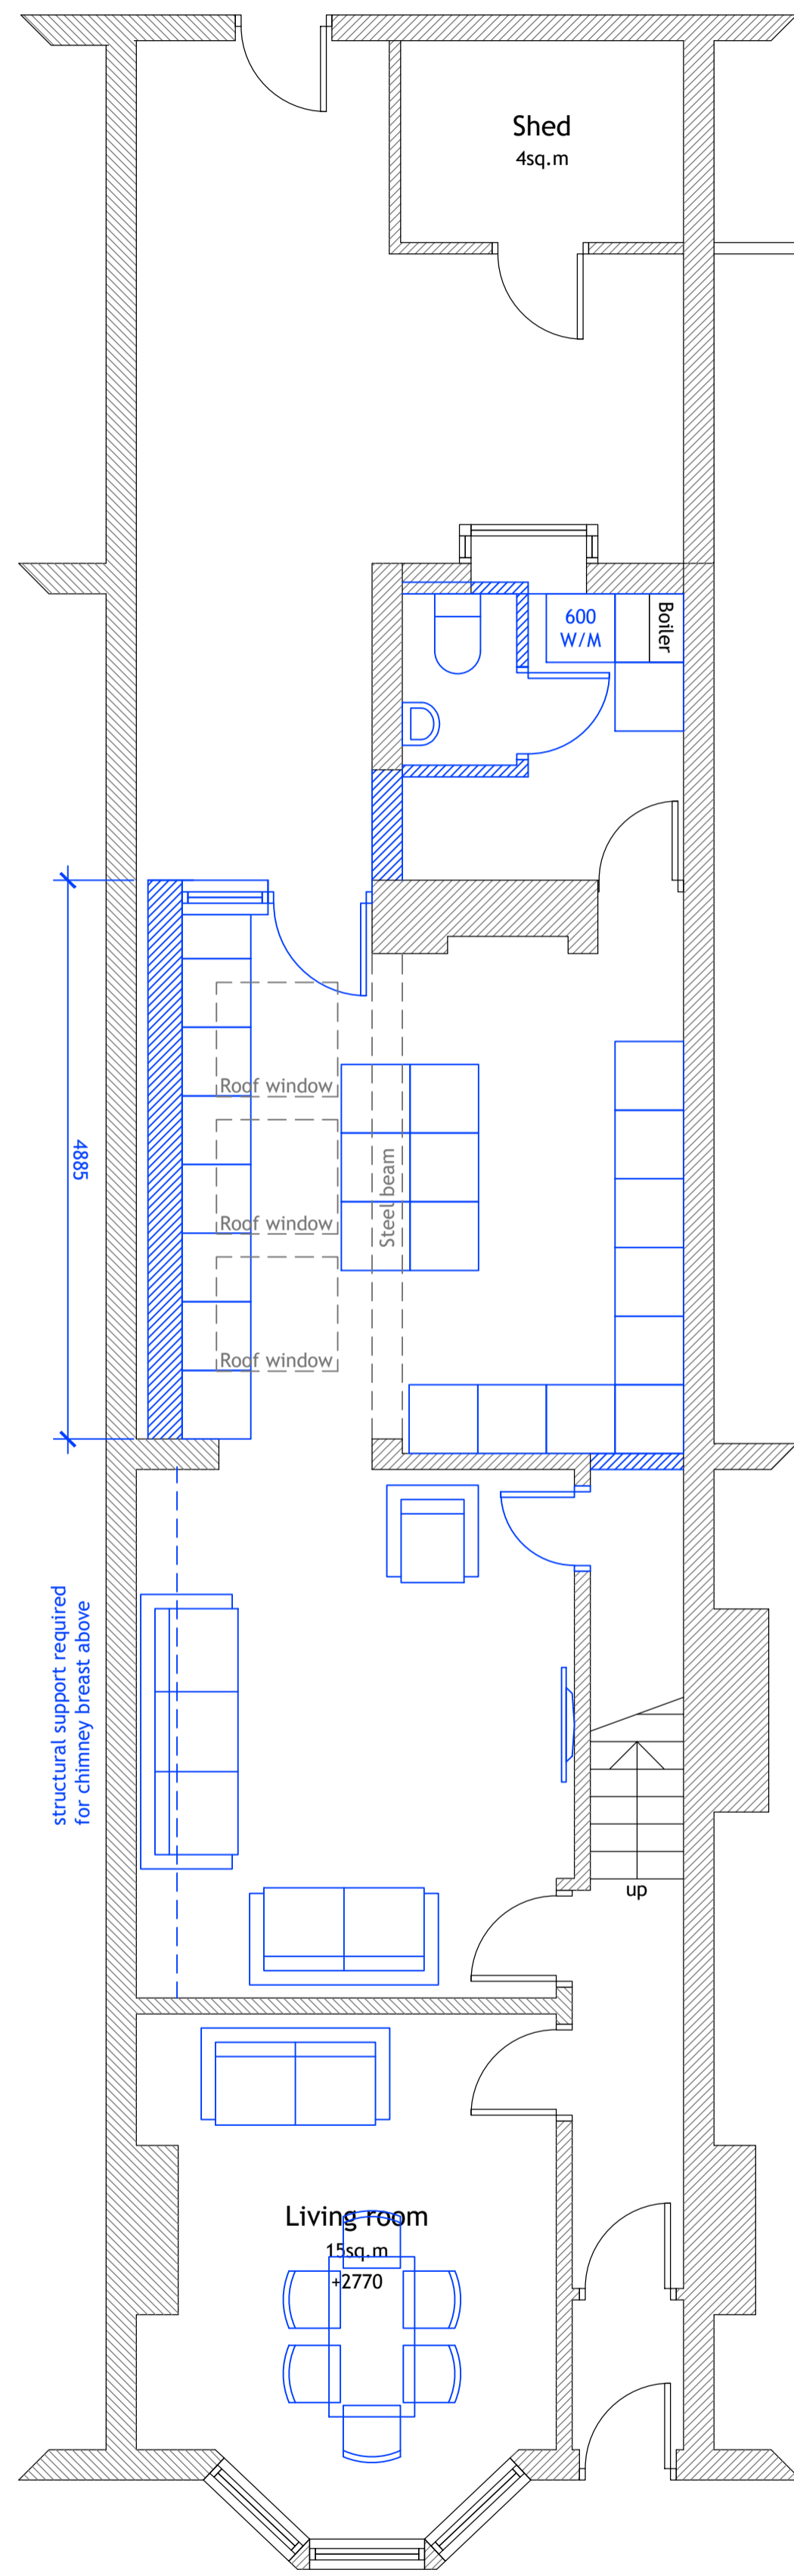

Ground Floor

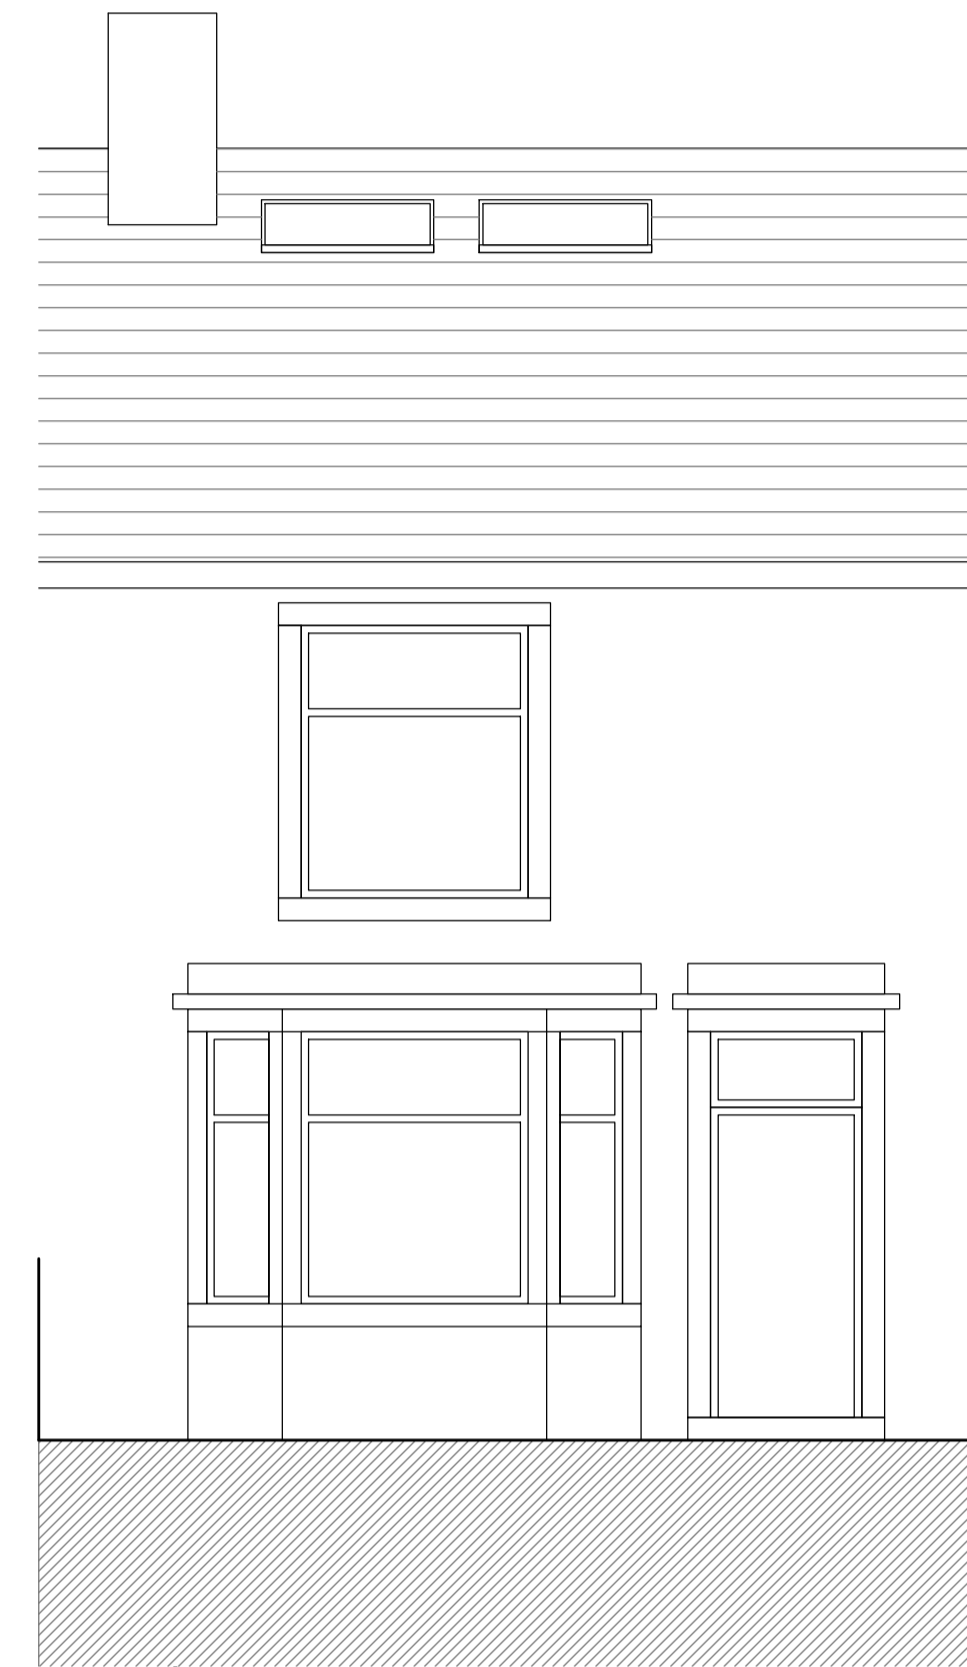


Front Elevation

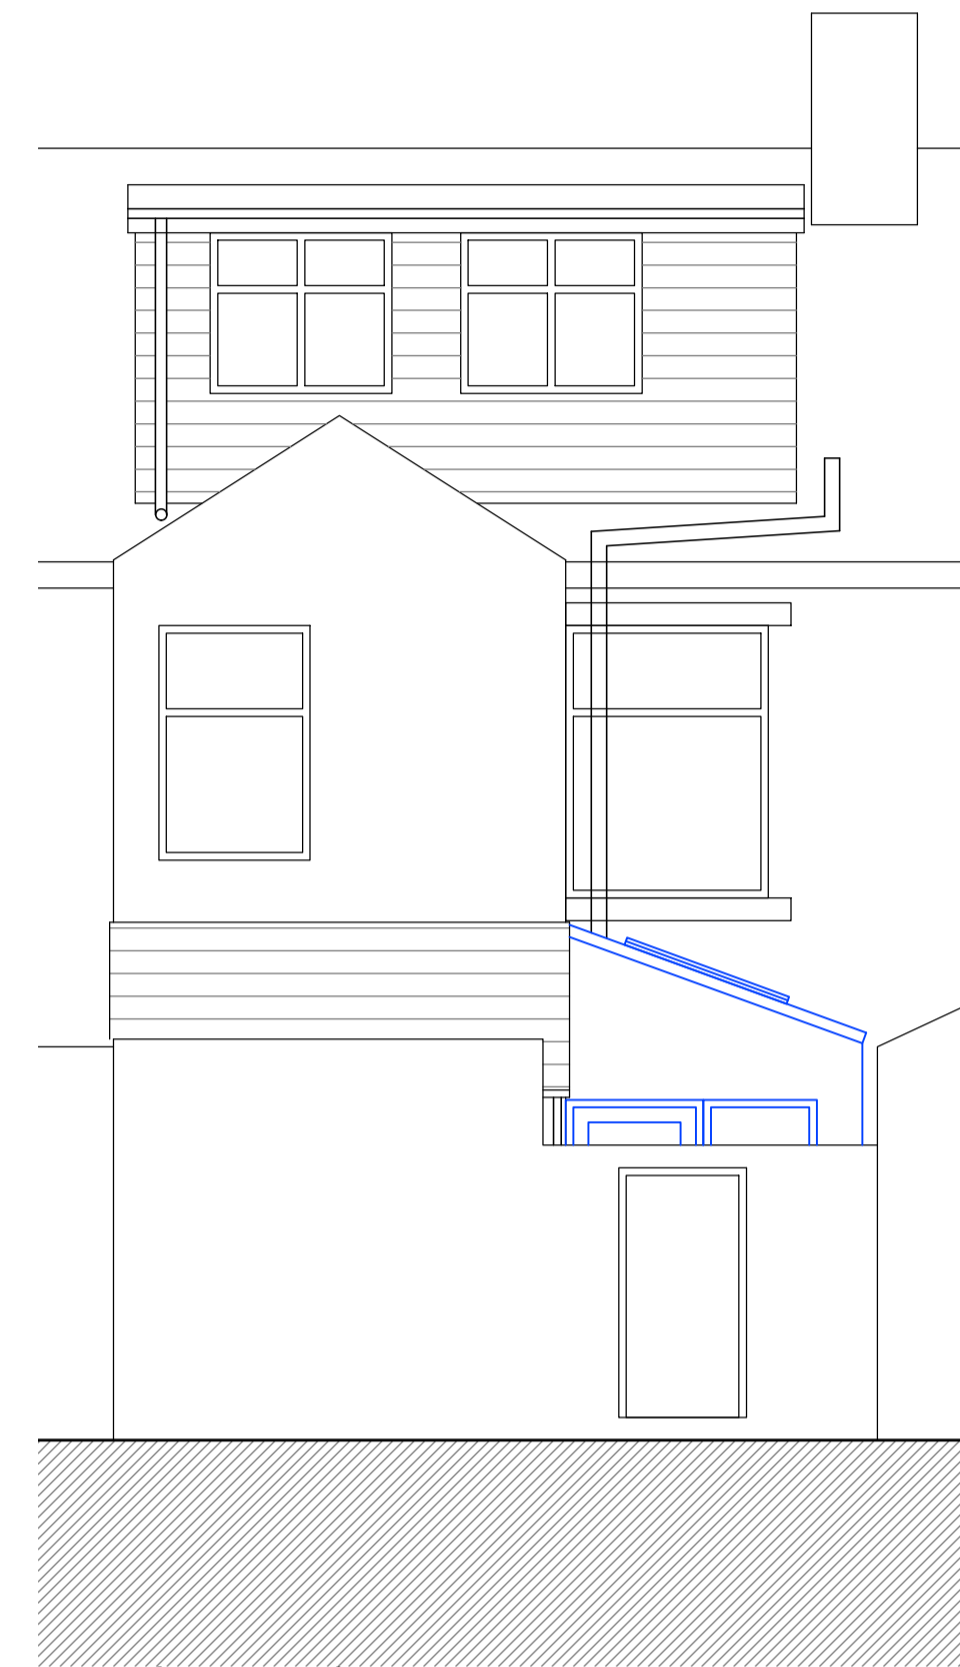

Rear Elevation (lane)



Section

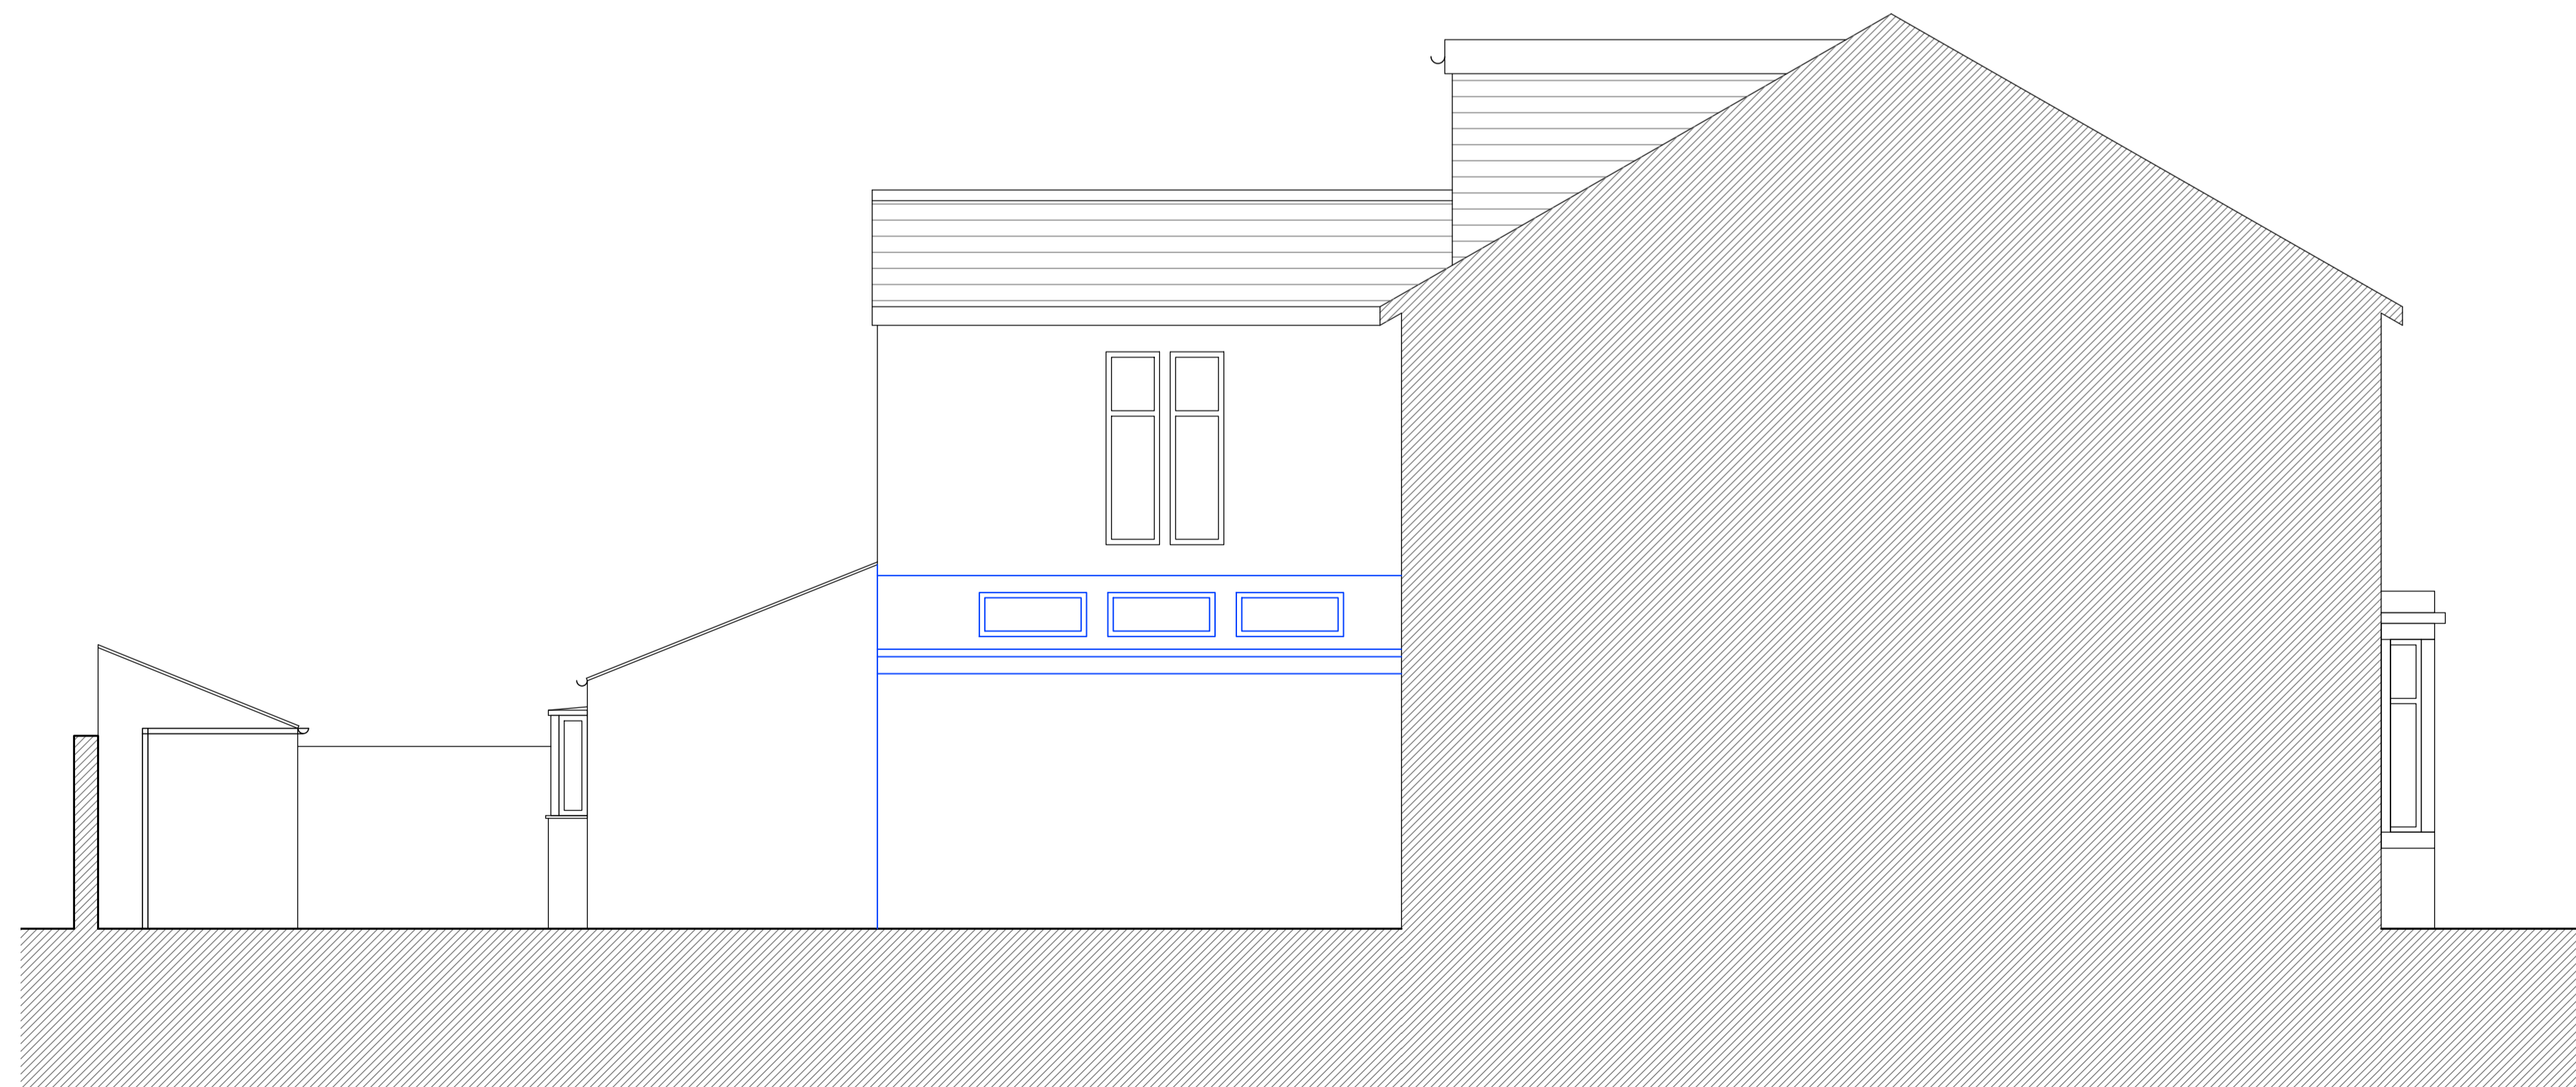

Side Elevation

REV	DESCRIPTION	DATE	DRAWN

airedalearchitects

5A Chapel Lane, Bingley, BD16 2NG 01274 551140
office@airedalearchitects.com www.airedalearchitects.com

CLIENT	Mr & Mrs Amin
ADDRESS	86 Chatburn Road Clitheroe, BB7 2AT
PROJECT	Extension and Alterations
DRAWING	Proposed Layout & Elevations
DRAWN	MA
DATE	Jul 2020
SCALE	1:50@A1
DWG No.	2127/05
STATUS	PLANNING 2