




Proposed Ground Floor Plan

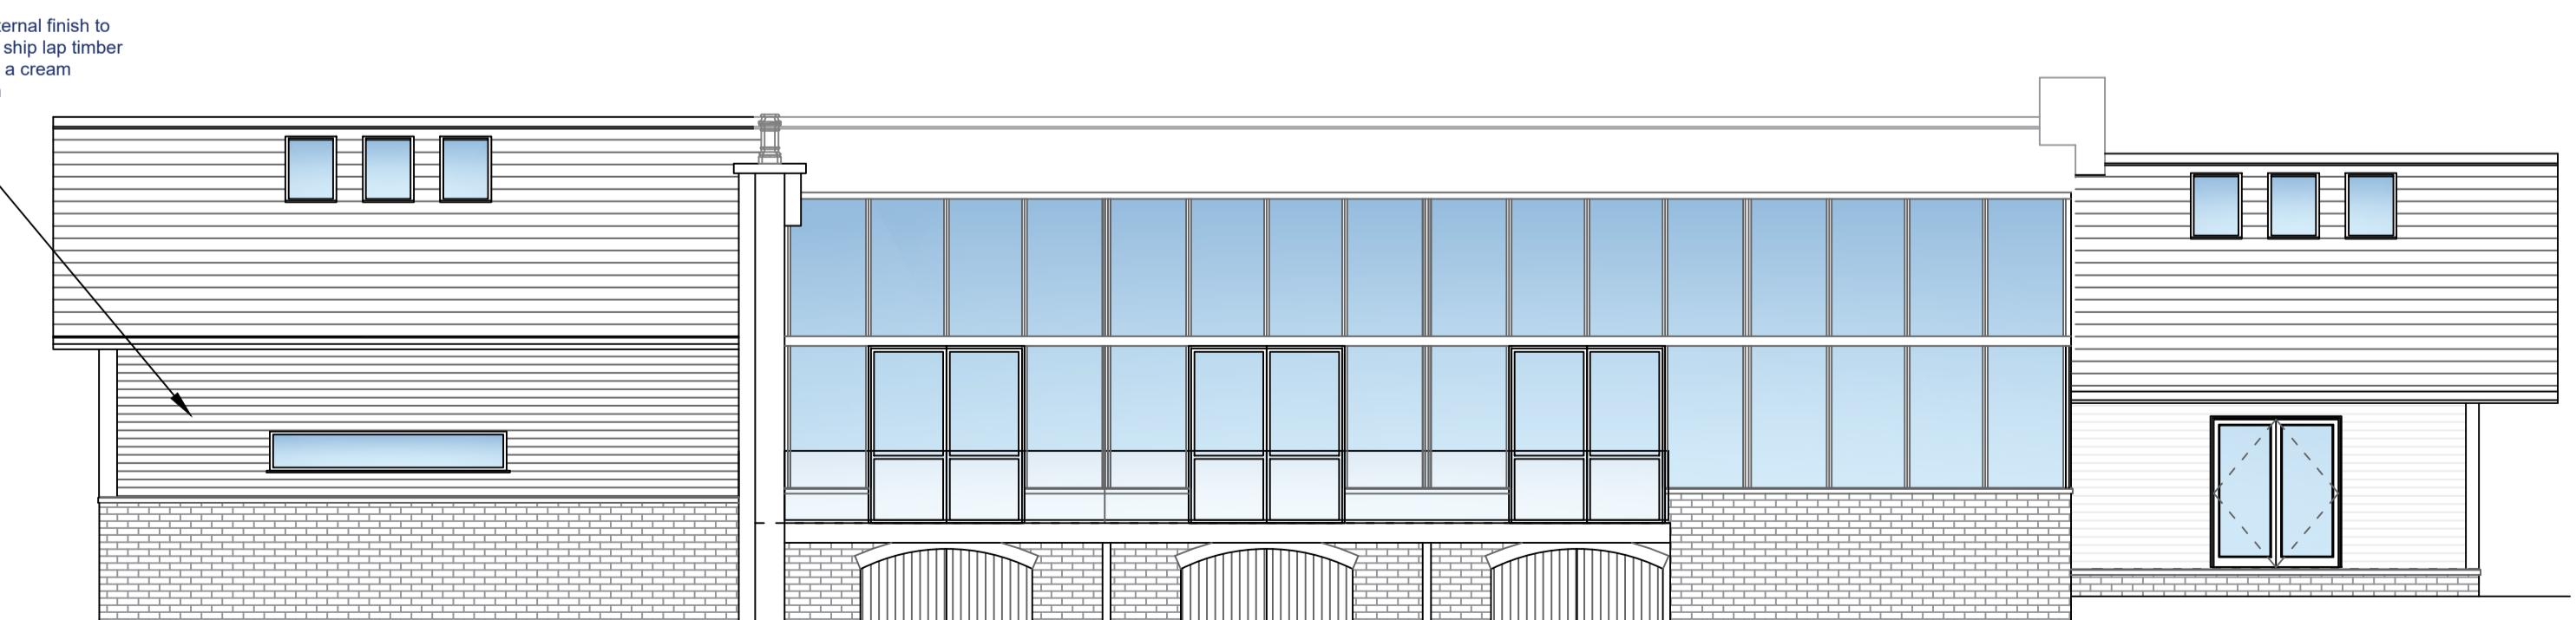


2 Proposed East Elevation
Scale 1:100

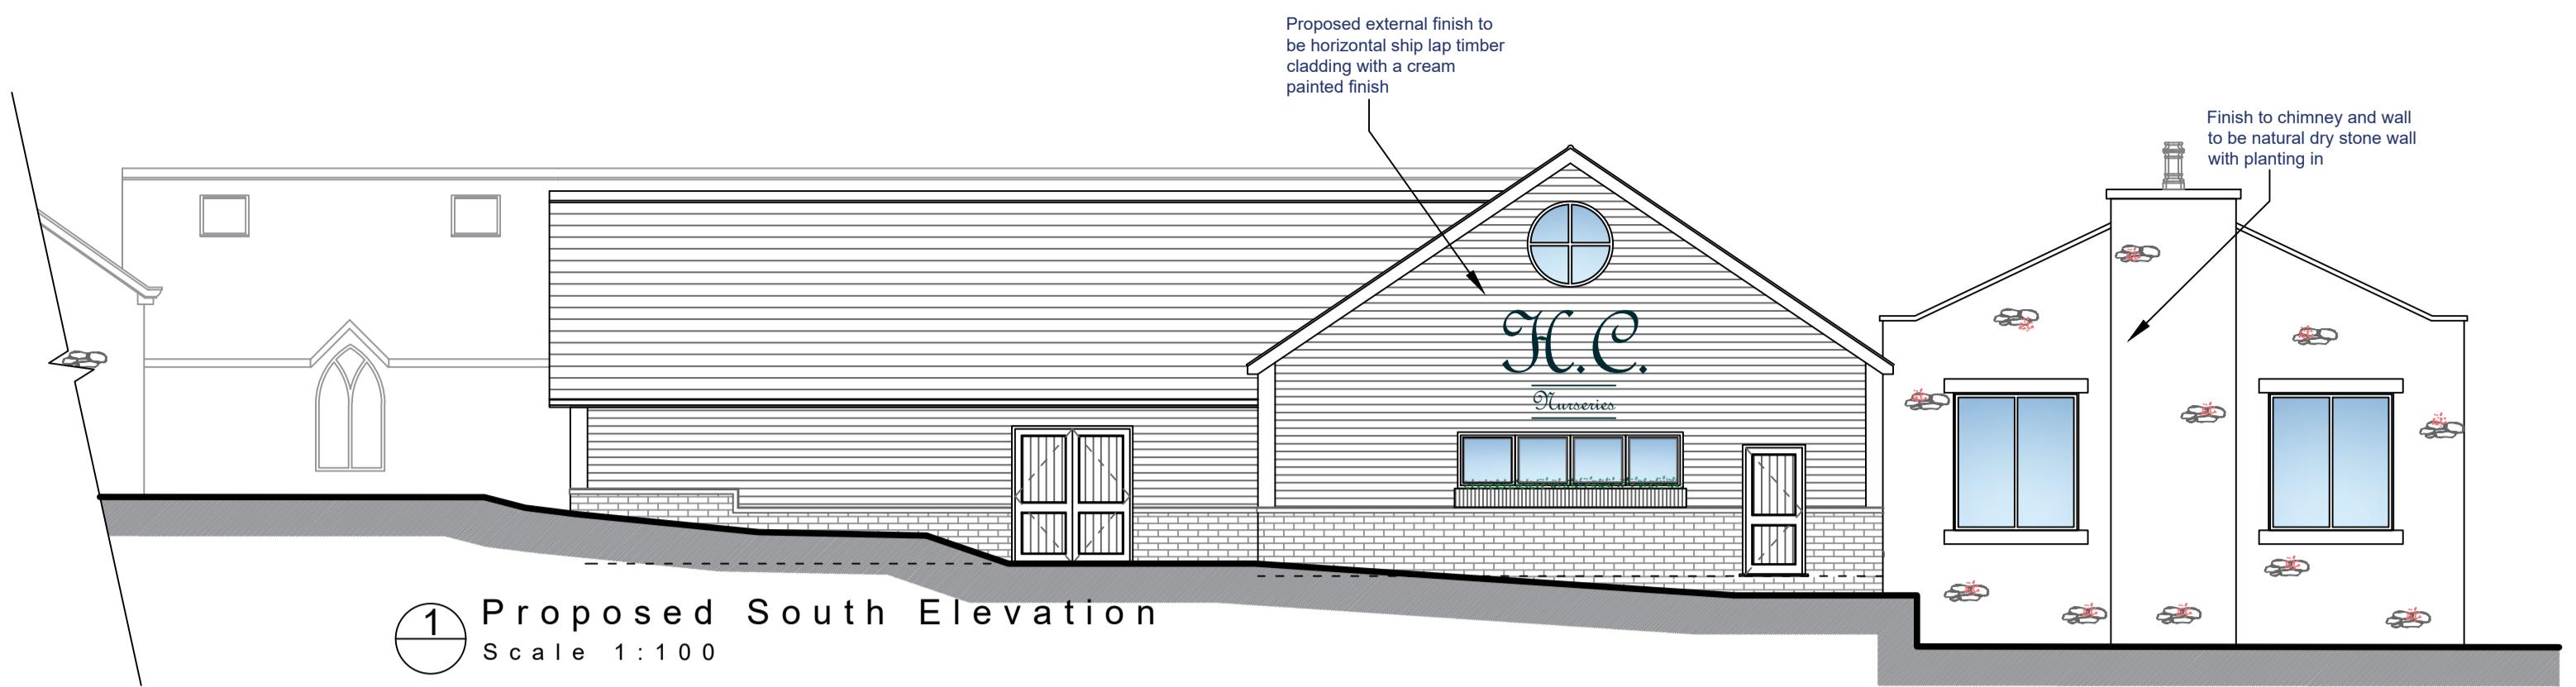

1 Proposed South Elevation
Scale 1:100

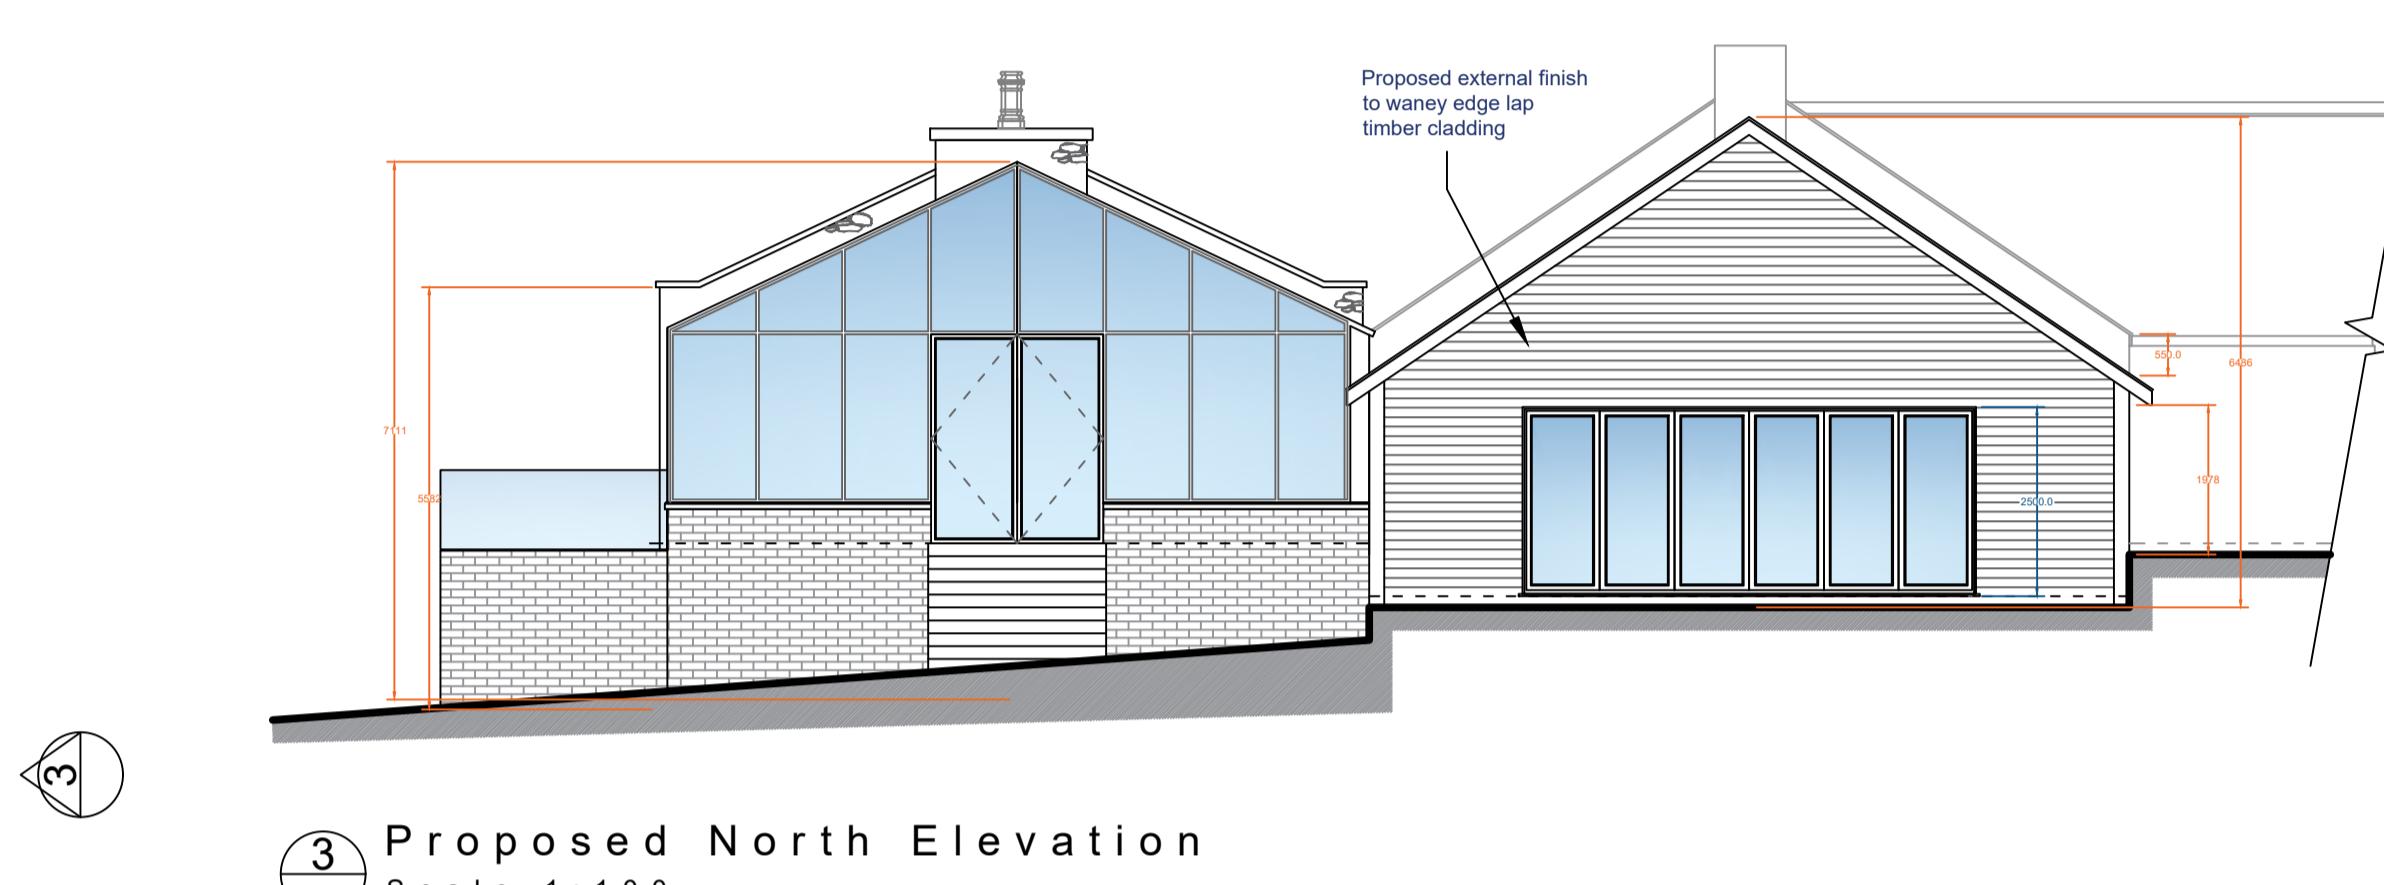


3 Proposed North Elevation
Scale 1:100

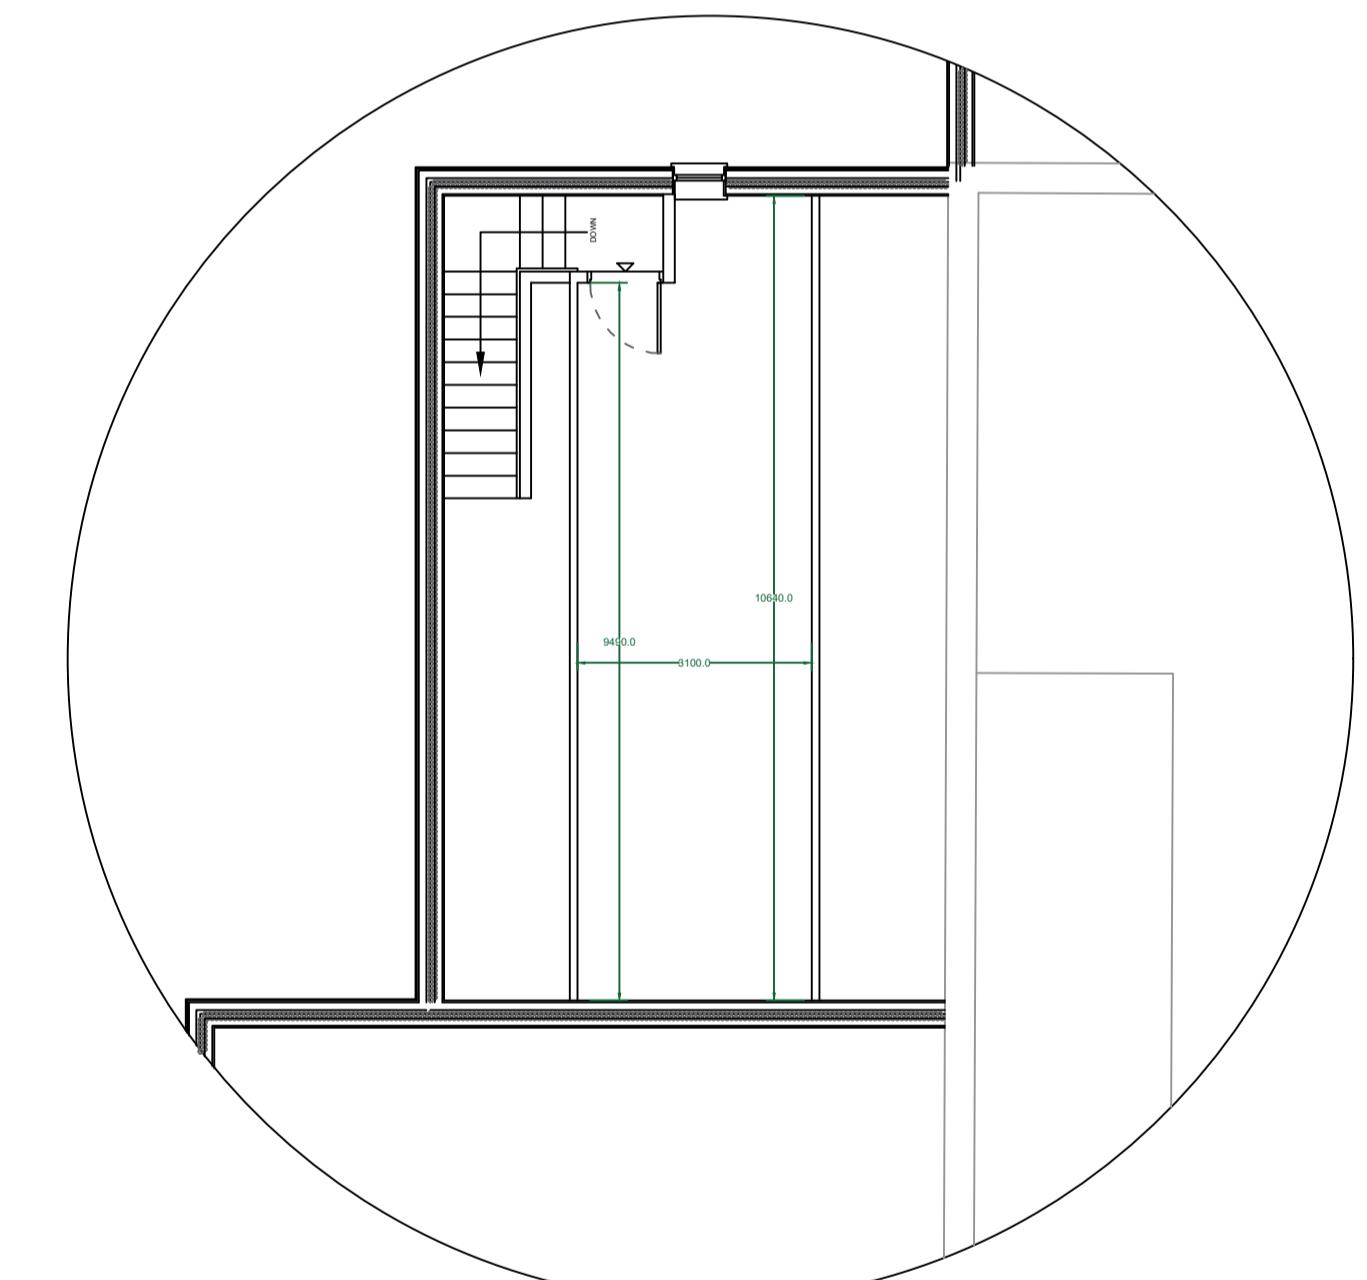

Proposed First Floor Plan

Scale 1:50

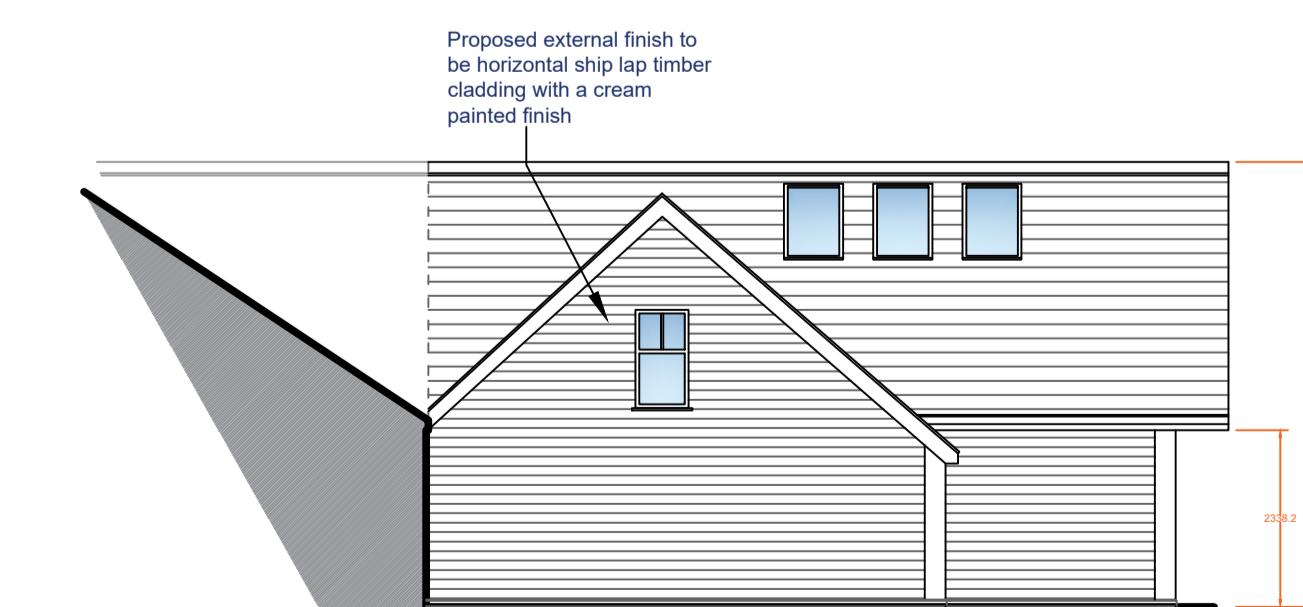

5 Proposed West Elevation

E.	Amended at the request of L.A.	19/02/21
D.	Store room & first floor area amended	03/02/21
C.	Additional dimensions noted on plan	07/08/20
B.	Amended at the request of client	09/07/20
A.	Amended at the request of client	26/06/20
Revision		Date
		
33 Blackburn Road, Rishton, BB1 4ER		Mob: 07738162386 Email : james@holdenlancs.com Web: www.holdenlancs.com
<u>Drawing Title:</u>		
Proposed New Development Works		
<u>Site Location:</u>		
Holden Clough Nursery, Holden		
<u>Drawing Status:</u>		
Proposed Plan		
<u>Date:</u>	22/06/2020	<u>Drawn by:</u>
<u>Scale:</u>	1:100 @ A1	JHolden
<u>Ref:</u>	20-01	<u>Revision:</u>
<u>Client:</u>	Holden Clough Nuersey	