

IMPORTANT NOTES


ALL WORK TO BE CARRIED OUT IN ACCORDANCE WITH THE BUILDING REGULATION, ALL RELEVANT BRITISH STANDARDS SPECIFICATION, CODES OF PRACTICE, LOCAL AUTHORITY BY LAWS AND IN COMPLIANCE WITH THE LOCAL AUTHORITY APPROVALS. CONTRACTORS MUST CHECK ALL DIMENSIONS ON SITE BEFORE COMMENCING ANY WORK OR MAKING ANY SHOP DRAWINGS. WHERE WRITTEN DIMENSIONS ARE PROVIDED THESE SHOULD BE TAKEN IN PREFERENCE TO SCALED OFF MEASUREMENTS BUT THEY MUST BE STILL CHECKED ON SITE ON BY REFERENCE TO THE AGENT.

THE PARTY WALL ACT CAN APPLY TO CERTAIN KINDS OF DEVELOPMENT WHERE YOU ARE BUILDING EXTENSIONS OR ALTERING BUILDINGS CLOSE TO YOUR NEIGHBOUR'S PROPERTY.


PLEASE NOTE THAT IN CERTAIN SITUATIONS YOU WILL NEED TO ENGAGE A PARTY WALL SURVEYOR. FOR FURTHER INFORMATION AS TO WHETHER THE PARTY WALL ACT WOULD APPLY TO THE WORKS DESCRIBED ON THESE PLANS YOU CAN VISIT THE OFFICE OF THE DEPUTY PRIME MINISTER WEBSITE AT: WWW.DOPM.GOV.UK

PLEASE NOTE THAT THIS LEGISLATION IS NOT ENFORCED BY THE LOCAL AUTHORITY AND/OR THE BUILDING INSPECTOR AND UNLESS SEPARATELY INSTRUCTED, WE DO NOT GET INVOLVED WITH PARTY WALL MATTERS.


IF THE PROPOSED WORKS ARE TO BE CARRIED OUT BY MORE THAN ONE CONTRACTOR THEN THE CONSTRUCTION (DESIGN AND MANAGEMENT) REGULATIONS 2015 WILL APPLY. FOR FURTHER INFORMATION PLEASE SPEAK TO THE AGENT OR LOOK ON WWW.HSE.GOV.UK

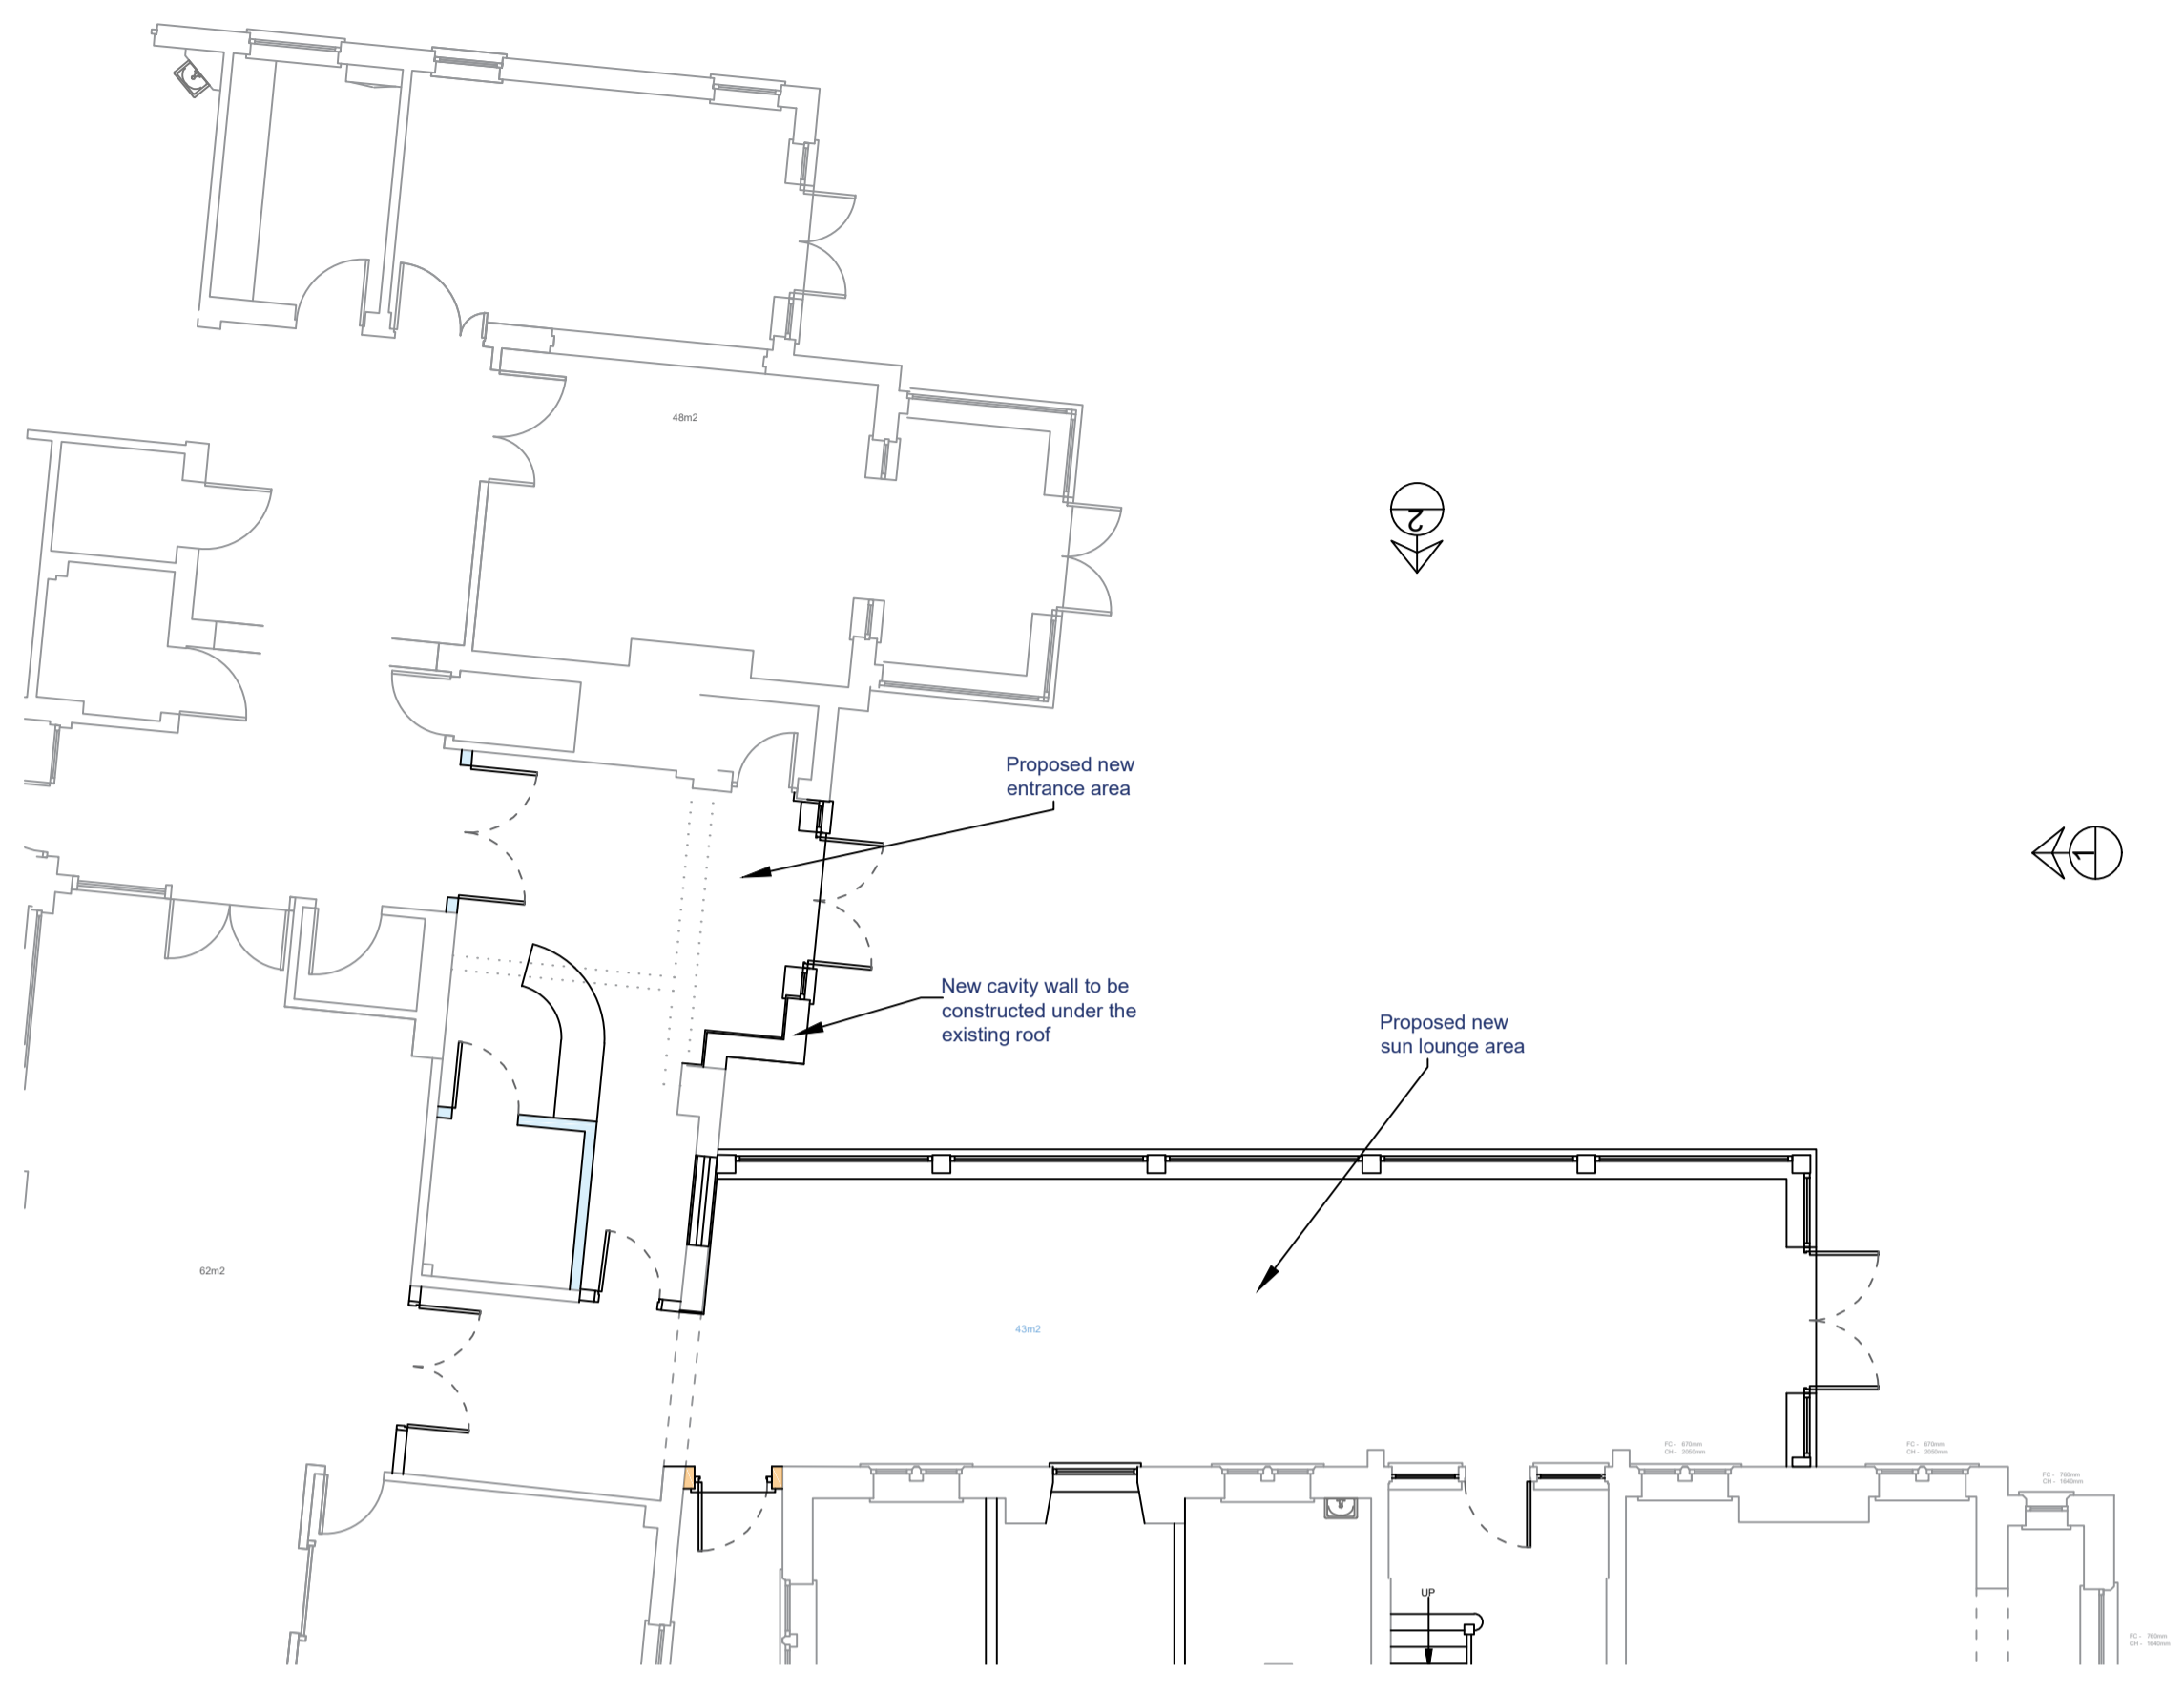

Proposed Entrance Plan
Scale 1:100

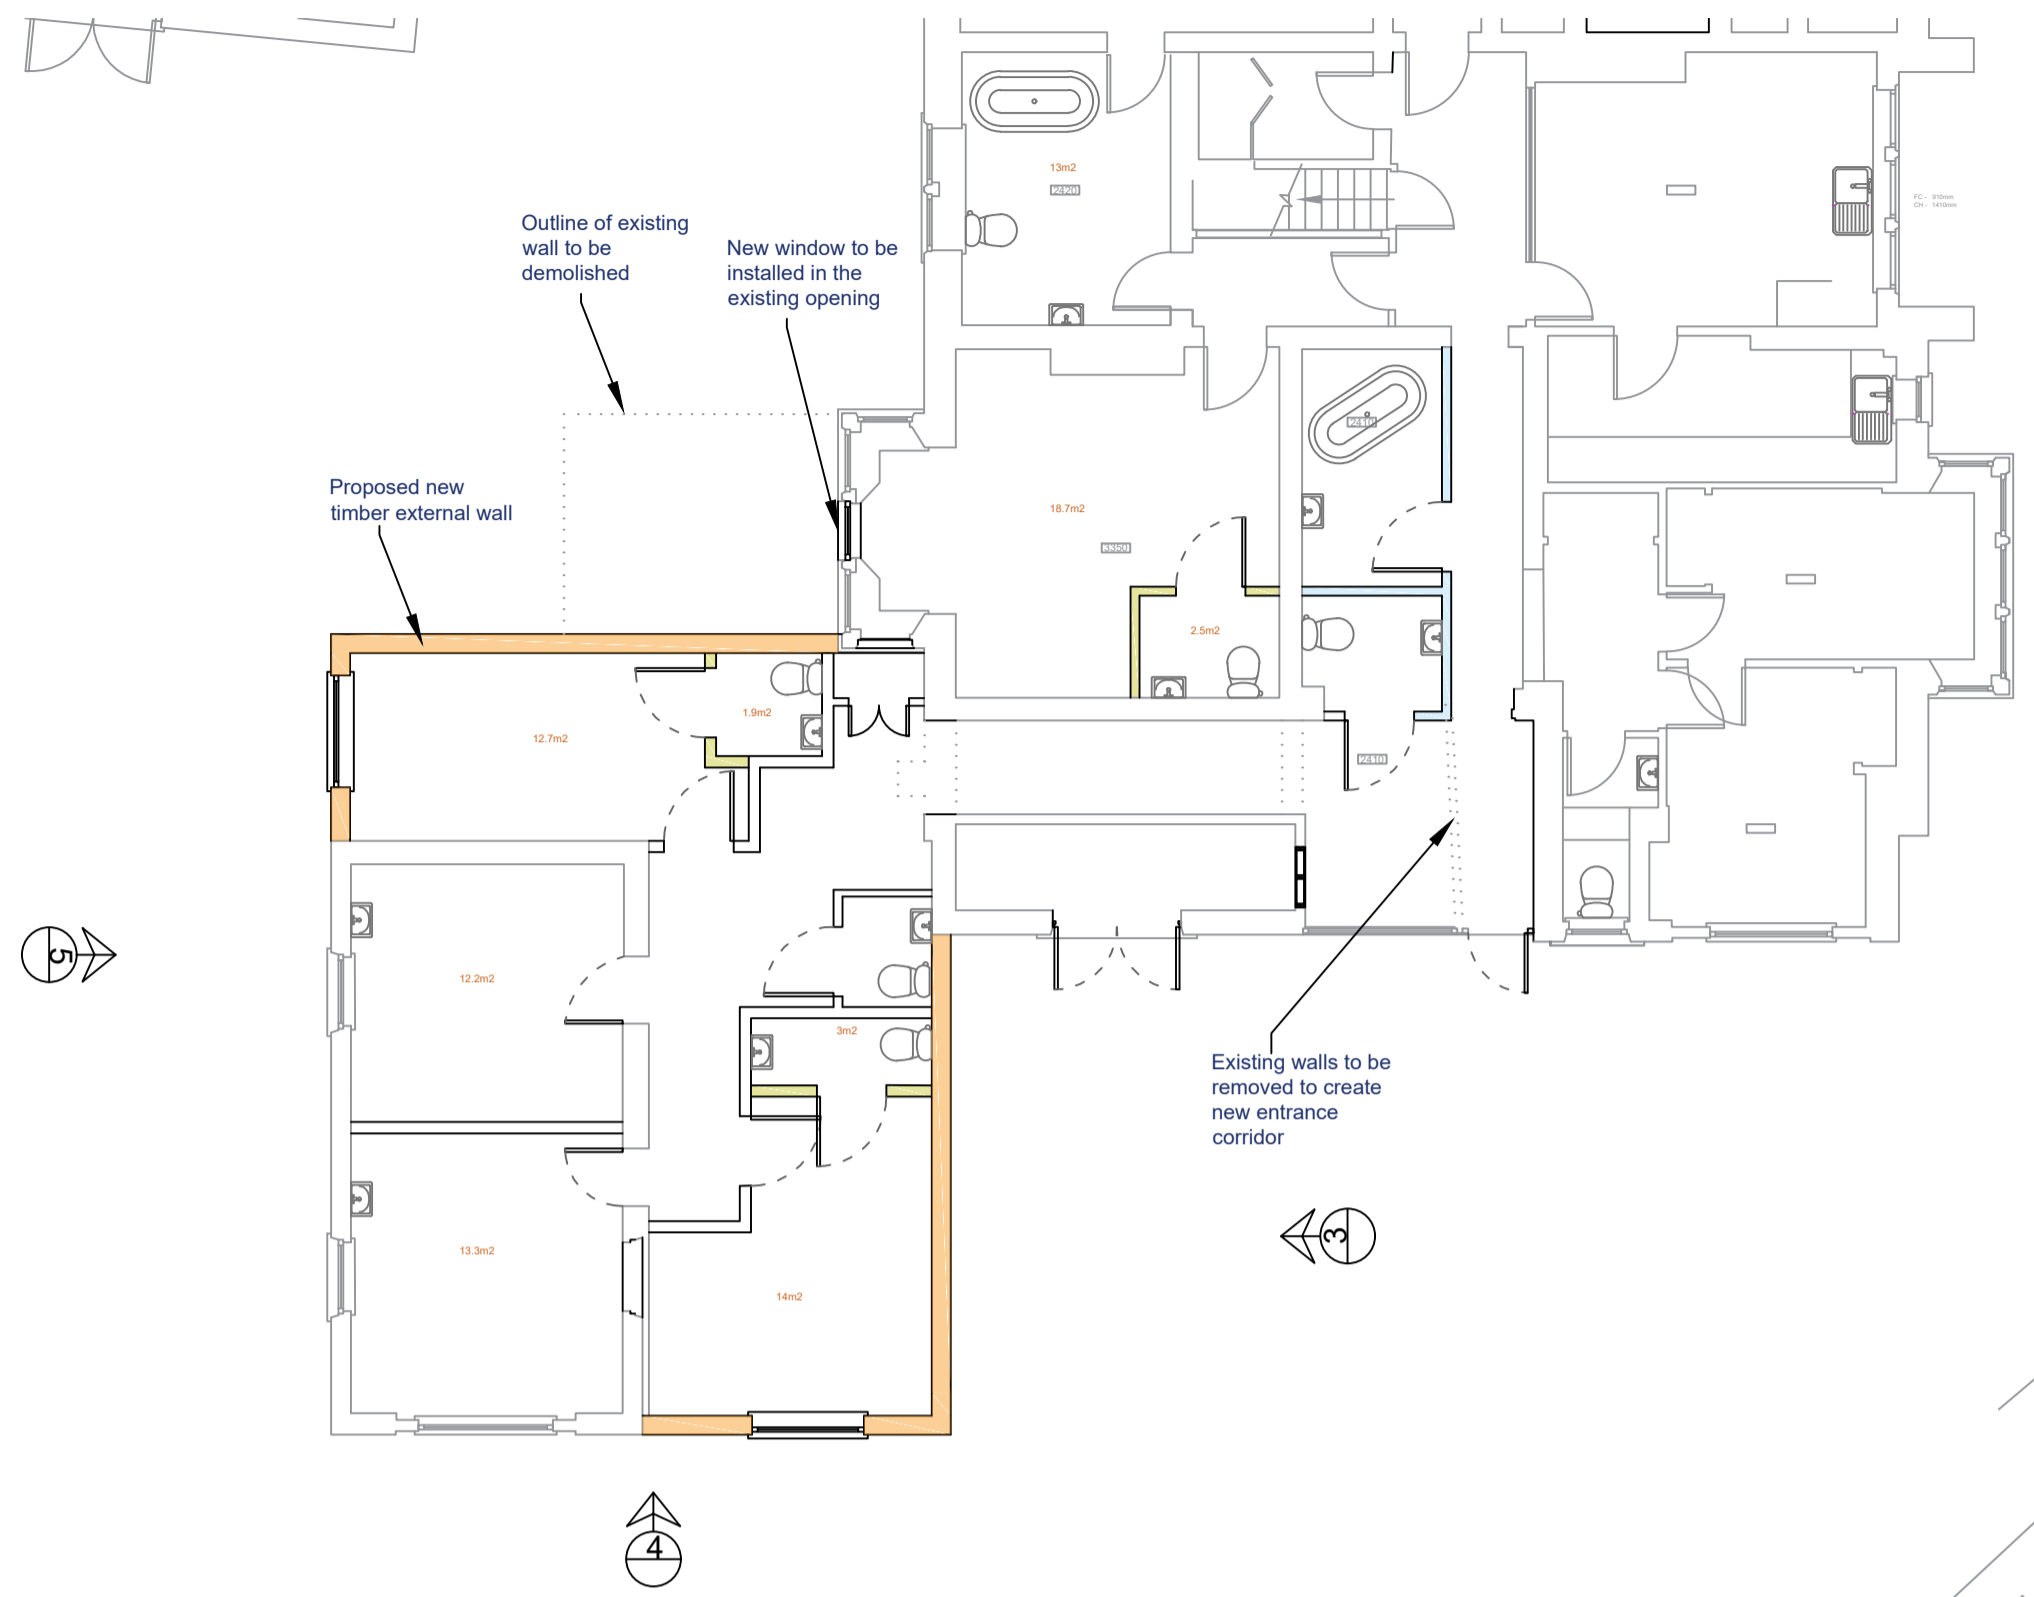


Proposed Rear Accommodation Area
Scale 1:100

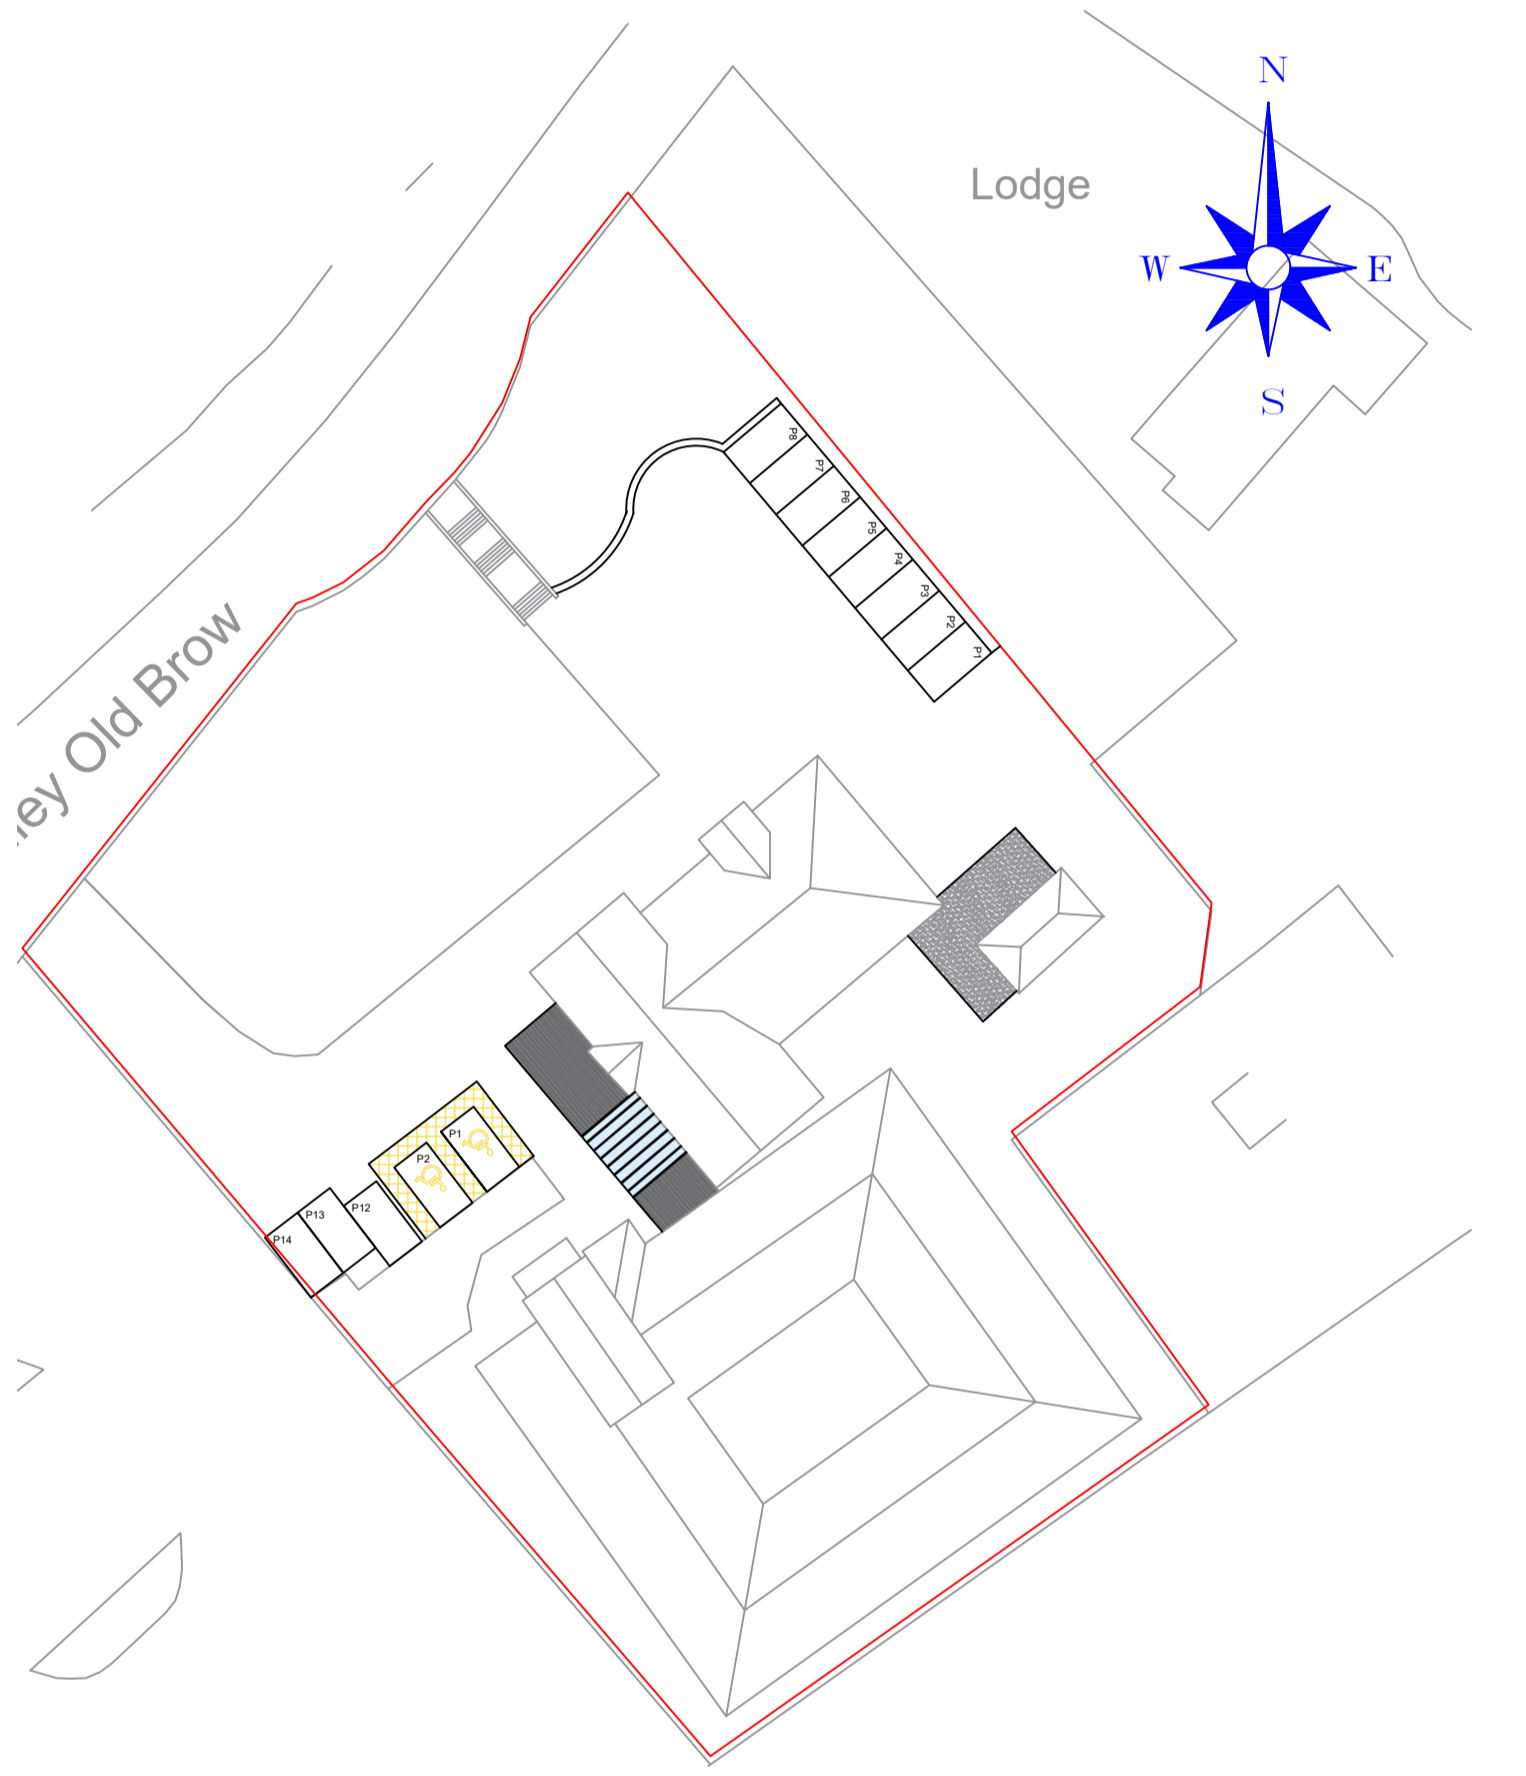

Proposed Site Plan
Scale 1:500



Proposed Front Elevation
Scale 1:100

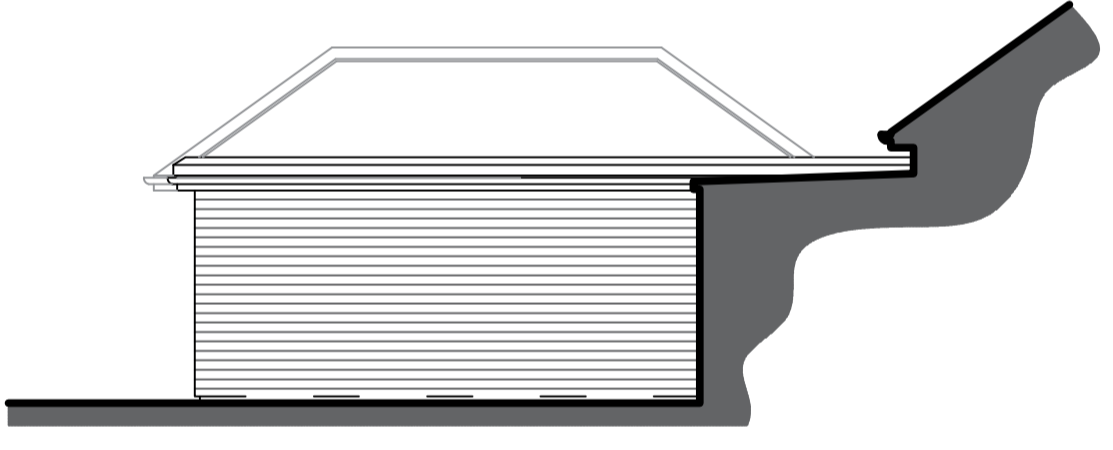


3 Proposed Rear Bedroom Elevation
Scale 1:100




4 Proposed Rear Bedroom Elevation
Scale 1:100



Proposed Side Elevation
Scale 1:100

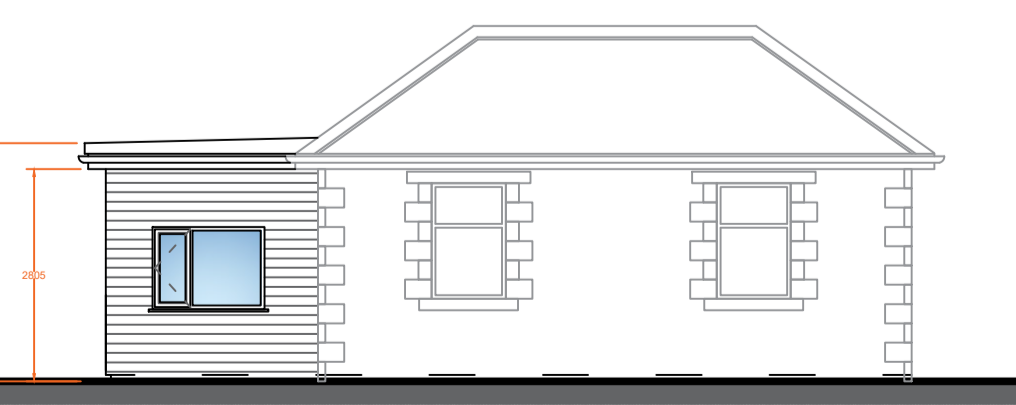

5 Proposed Rear Bedroom Elevation
Scale 1:100

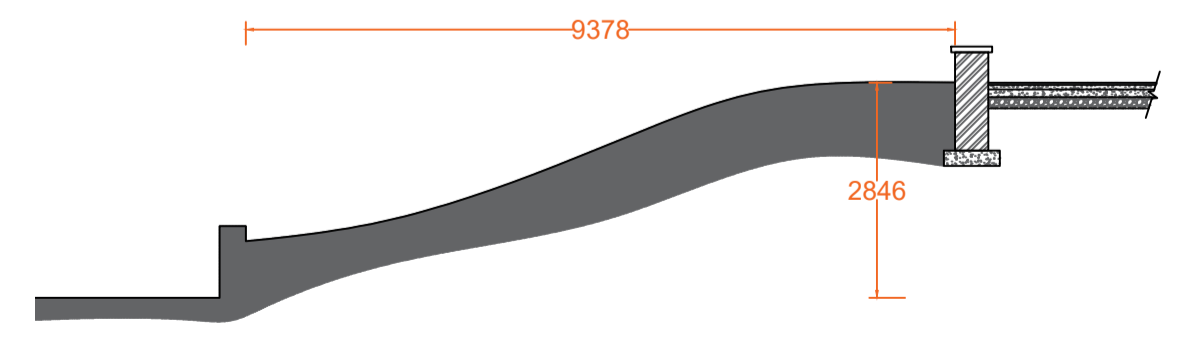

Proposed Car Park Section
Scale 1:100

A Additional car park information noted on plan		25/04/21
Revision	Date	
HOLDEN Lancashire		
83 Blackburn Road, Raistron, BB1 4ER		Mob: 07738162386 Email: james.holden7@hotmail.com
Drawing Title: Proposed Single Storey Front Extension and Single Storey Rear Extension		
Site Location: Ribble Valley Care Home, Sawley		
Drawing Status: Proposed Plan		
Date: 16/06/2020	Drawn by: JHolden	
Scale: 1:100 @ A1	Sheet: 005	Revision: A
Client: Townfield Care		