

This drawing is to be read in conjunction with all relevant Architect, consultants' and specialist drawings and specifications. The Architect is to be notified of any discrepancies before proceeding. Do not scale from this drawing. All dimensions and levels are to be checked on site. This drawing is subject to copyright. All work carried out before Planning and Building Permission has been granted is at the contractor's risk.




EXISTING NORTH ELEVATION  
SCALE 1:50




EXISTING SOUTH ELEVATION  
SCALE 1:50




PROPOSED NORTH ELEVATION  
SCALE 1:50

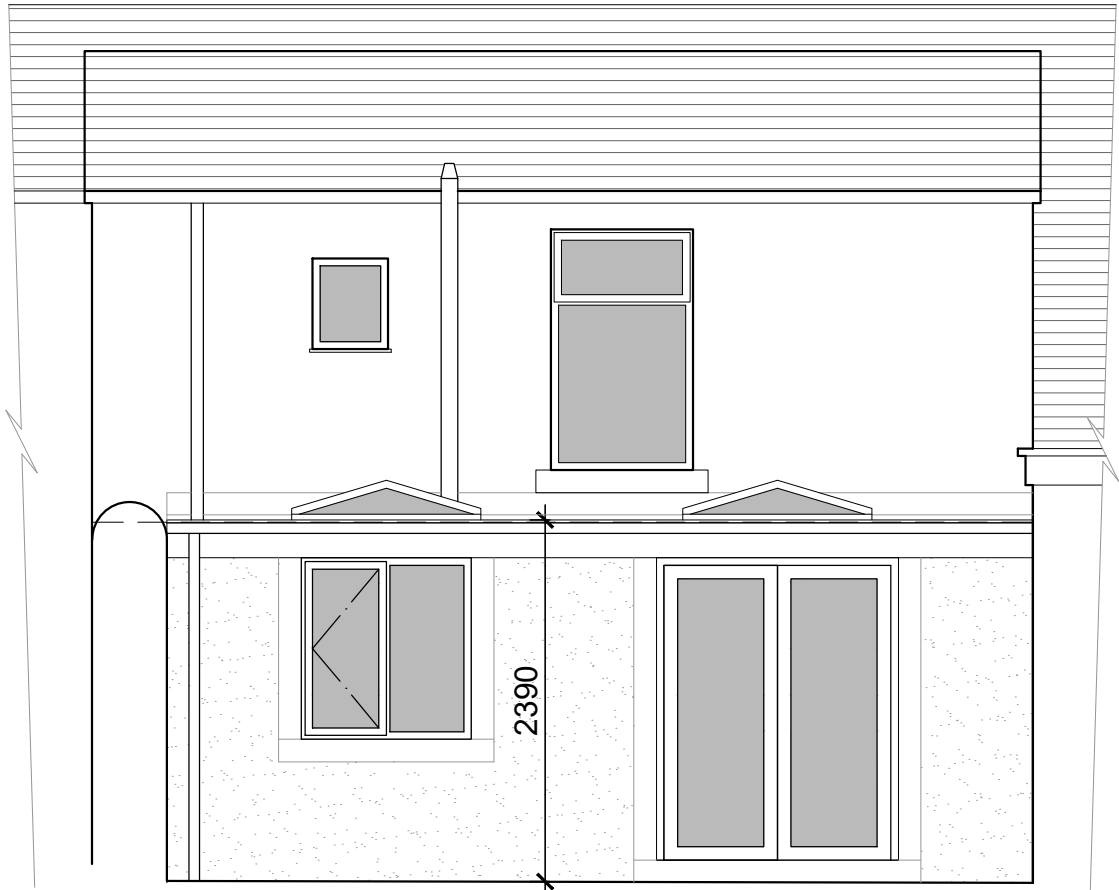


PROPOSED SOUTH ELEVATION  
SCALE 1:50

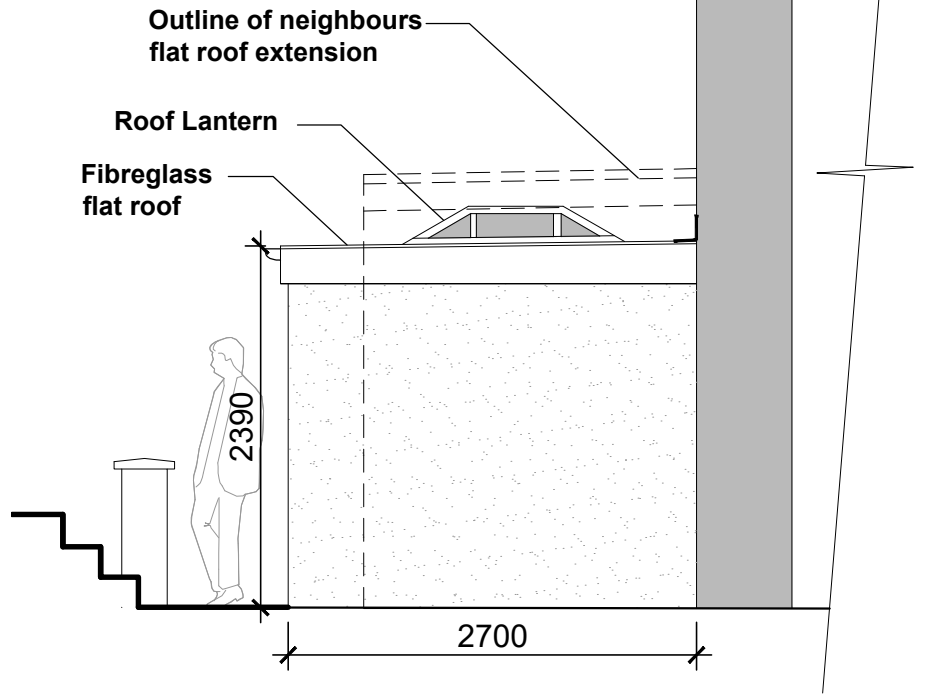

PROPOSED EAST ELEVATION  
SCALE 1:50

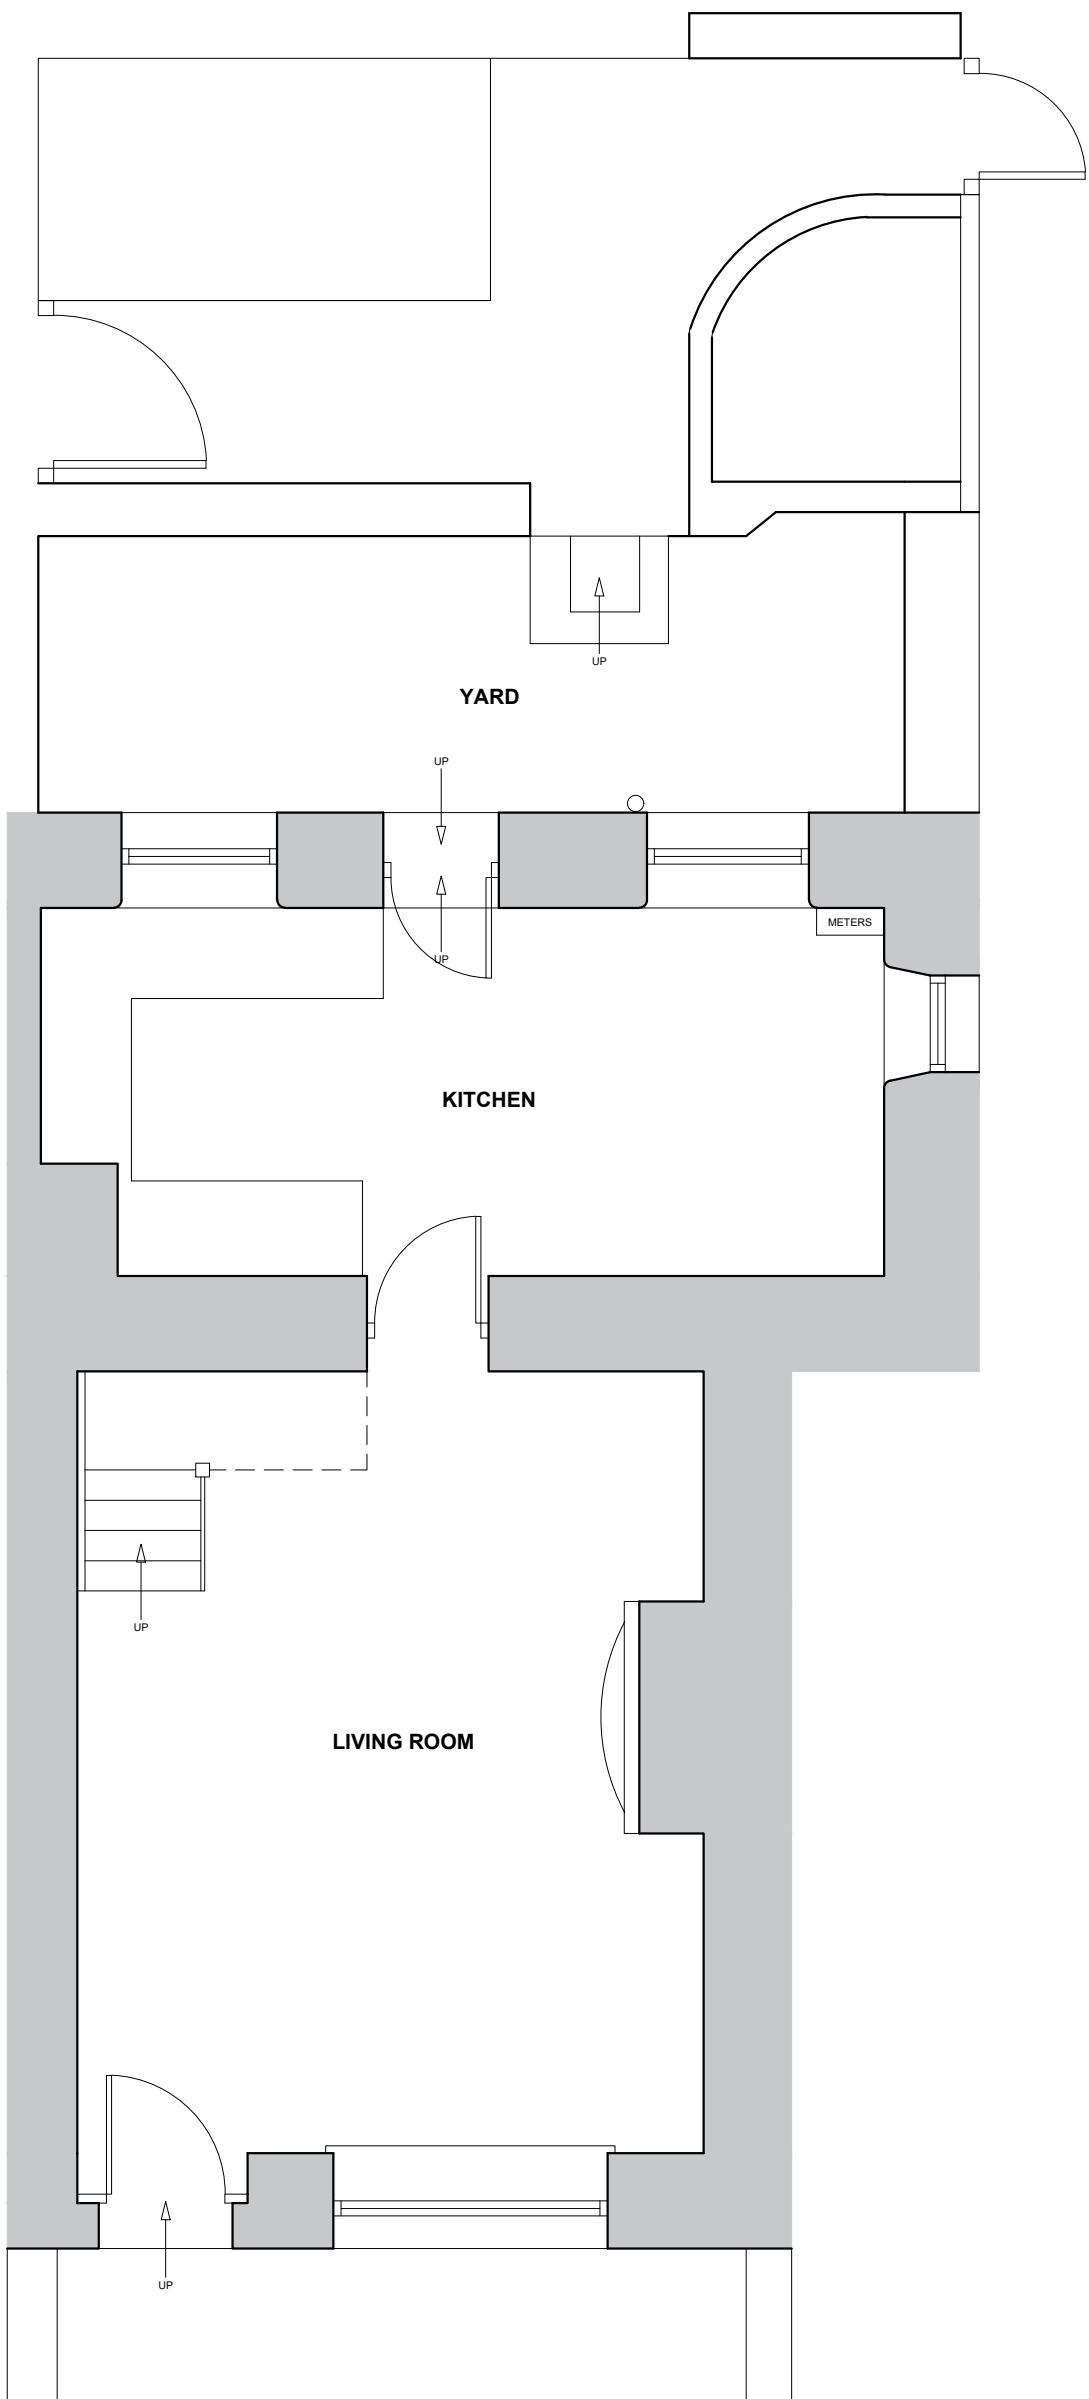

EXISTING GROUND FLOOR PLAN  
SCALE 1:50

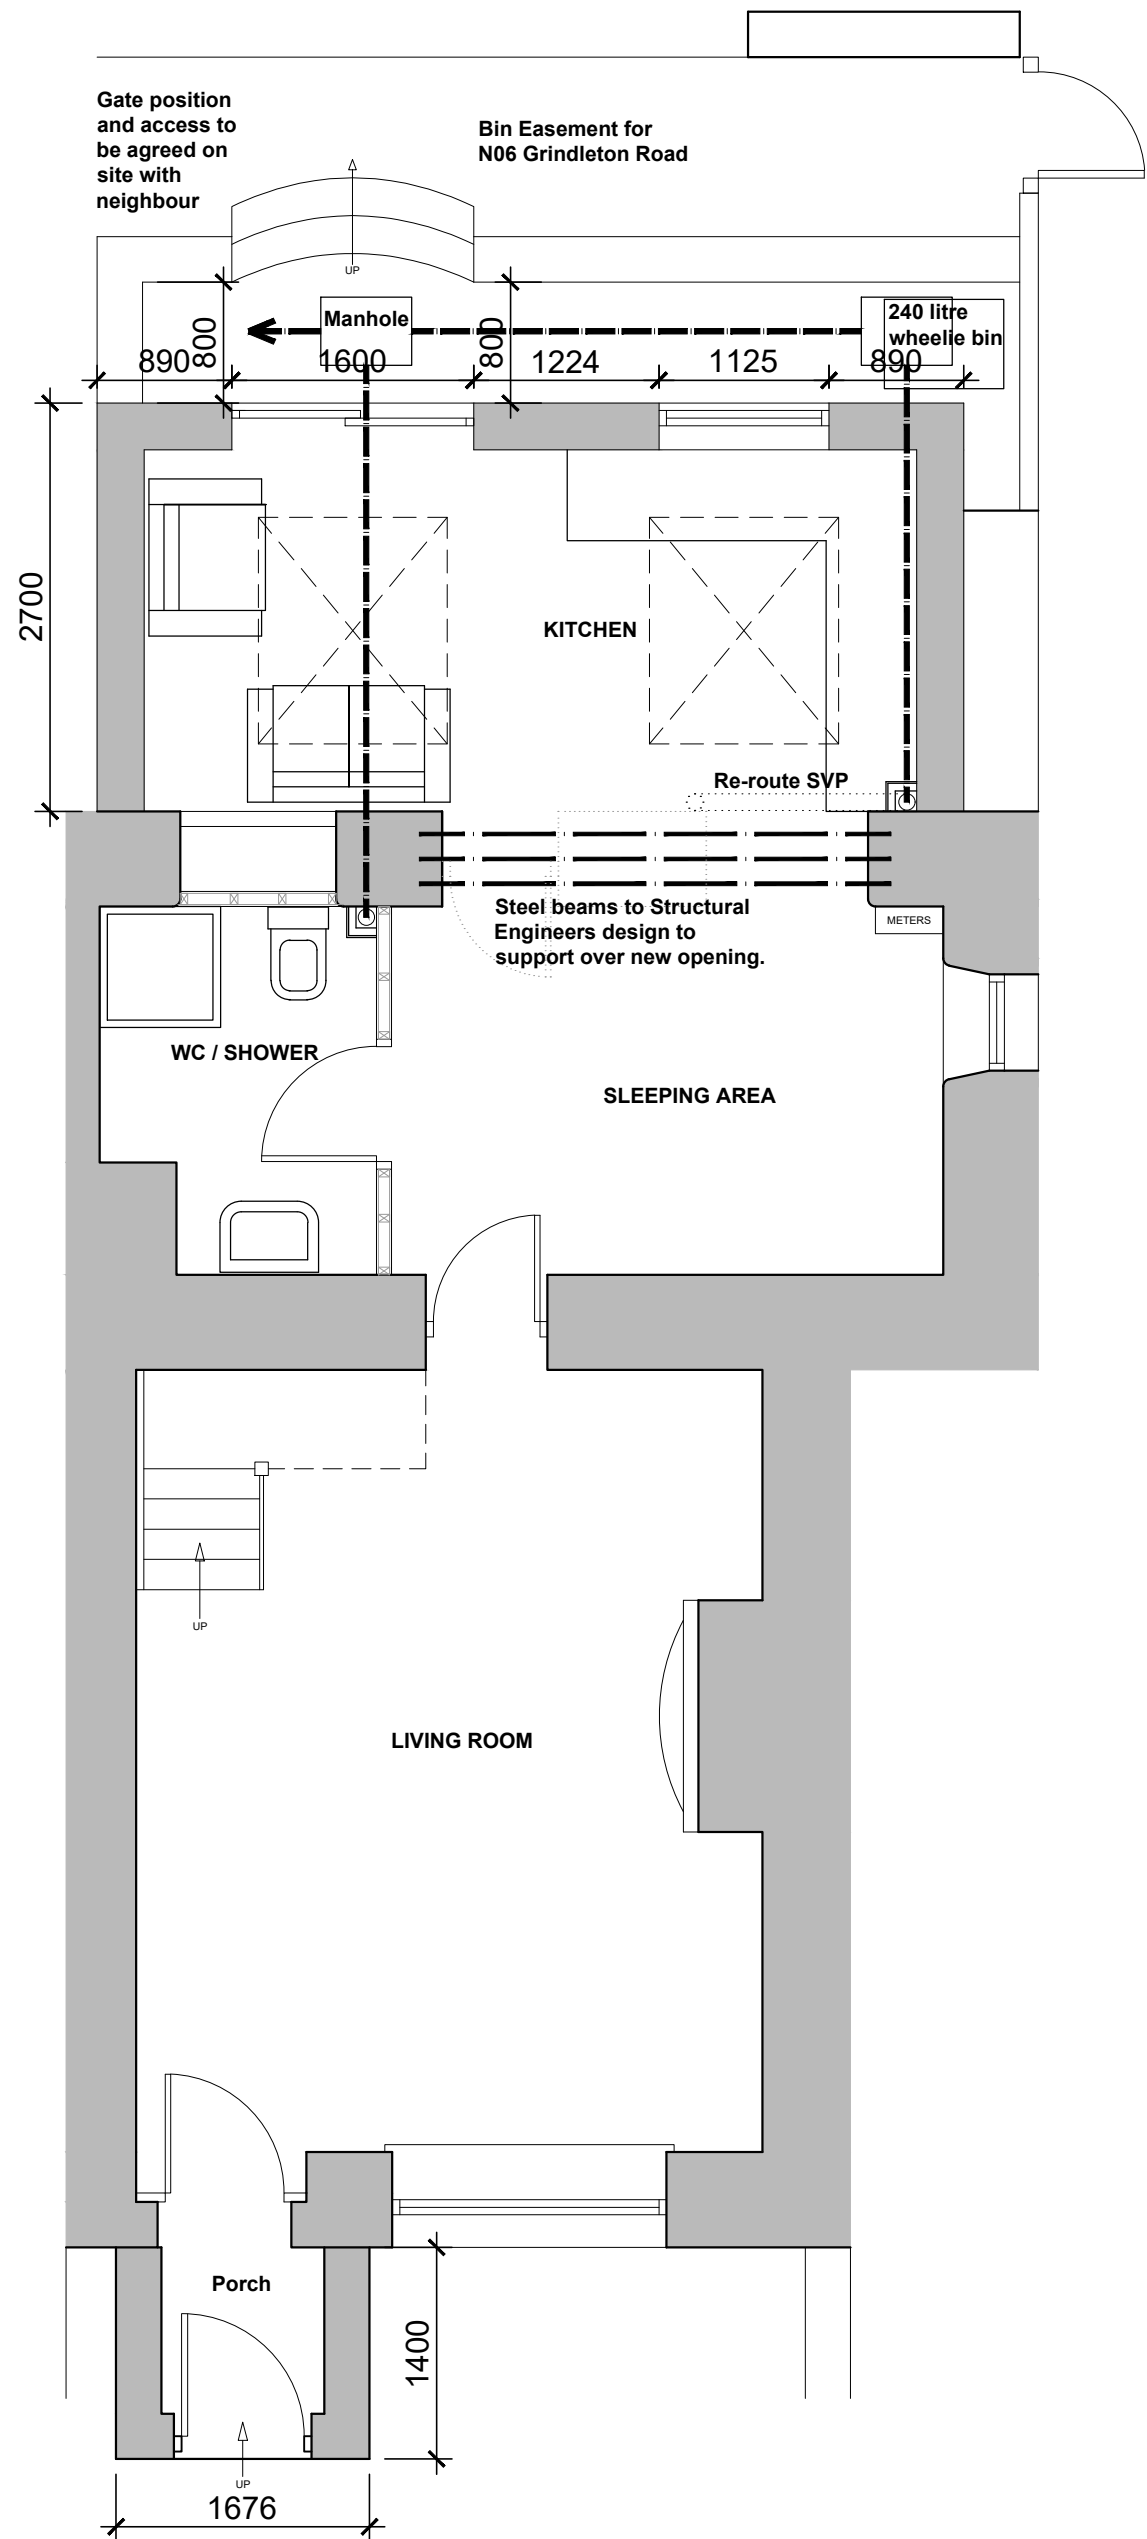

PROPOSED GROUND FLOOR PLAN  
SCALE 1:50



A	PRG	Revised following client consultation	25.08.2020
no.	by	revision	date

Client  
Mr and Mrs Brooks

Job Title  
Proposed Extensions and Alterations to  
Ingle Cottage  
8 Grindleton Road  
West Bradford

Drawing Title  
EXISTING AND PROPOSED  
PLANS AND ELEVATIONS

Scale	Date	Drawn
1:50 @A1	February 20	Craig Harrison

**spa**  
ARCHITECTS  
SUNDERLAND PEACOCK & ASSOCIATES LTD.  
HAZELIERE, PINLICO ROAD, CLITHEROE  
LANCASHIRE, BB7 2AG  
T 01200 423178 F 01200 427328  
E info@sunderlandpeacock.com  
www.sunderlandpeacock.com



5581-02  
REV A