



Proposed Front Elevation 1:50@A1


Any areas of defective render to be hacked off and new render patched in to match existing, all render to be decorated with masonry paint to match nr 15

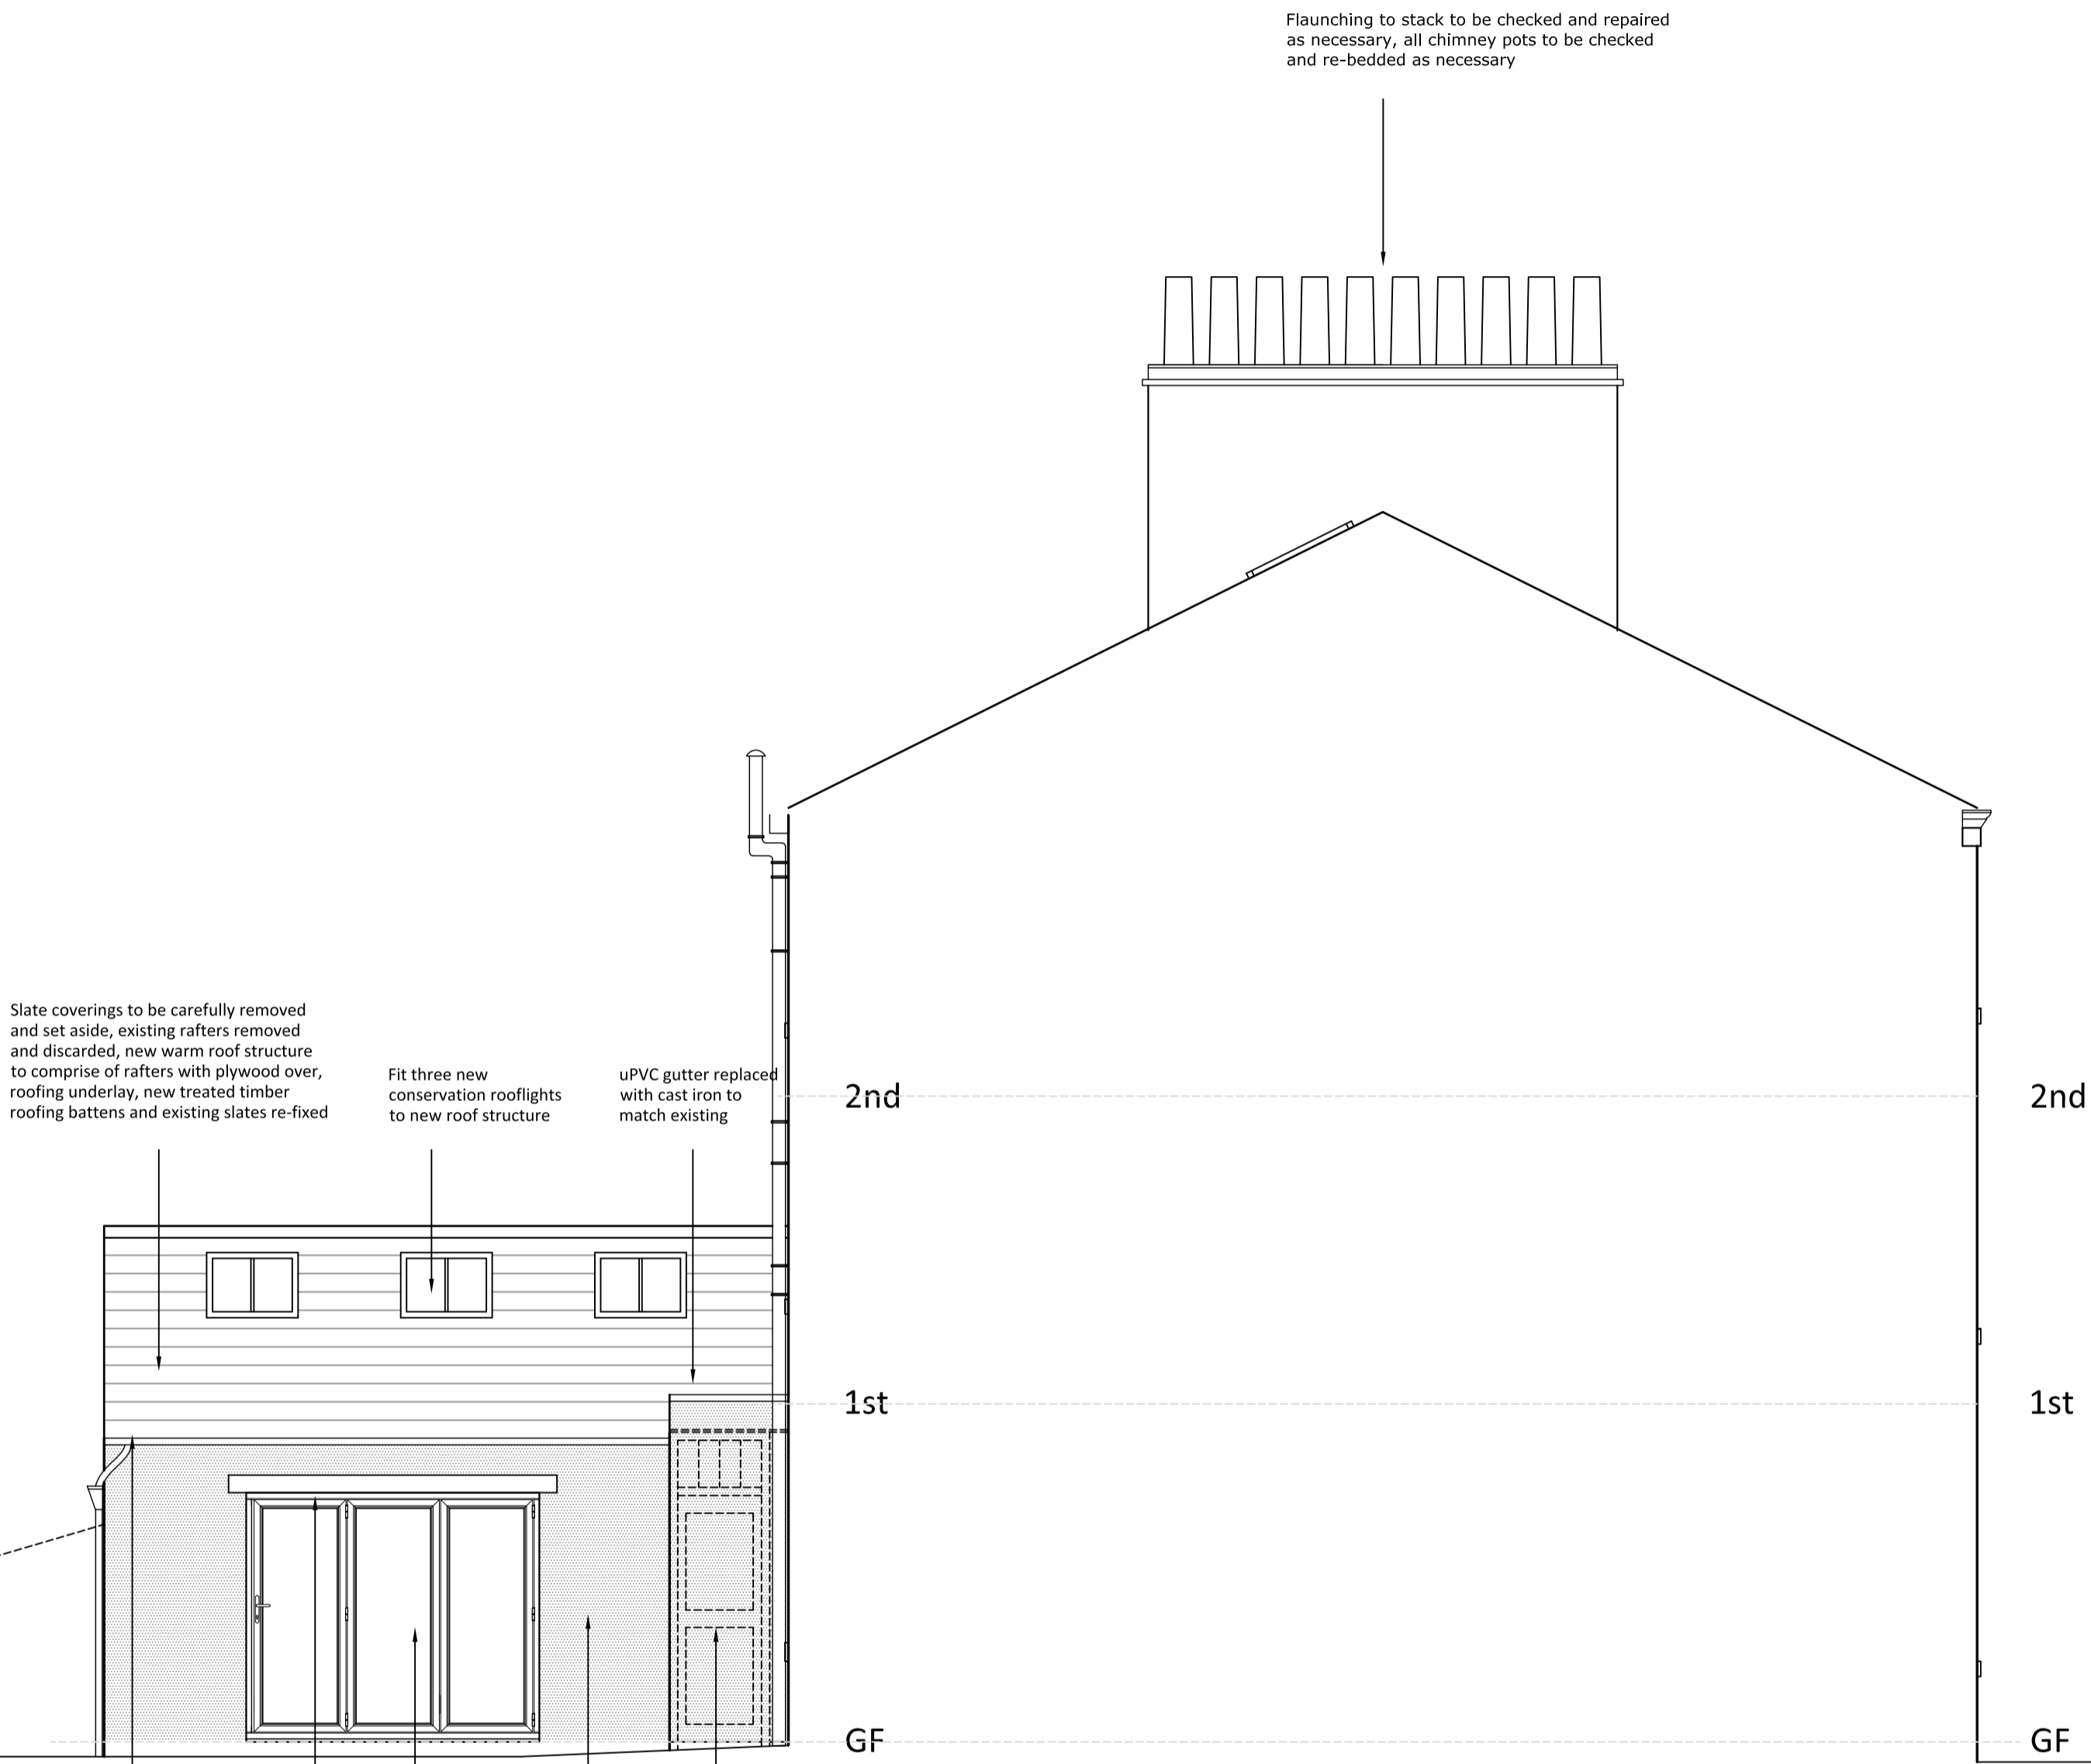

Proposed Side Elevation 1:50@A1

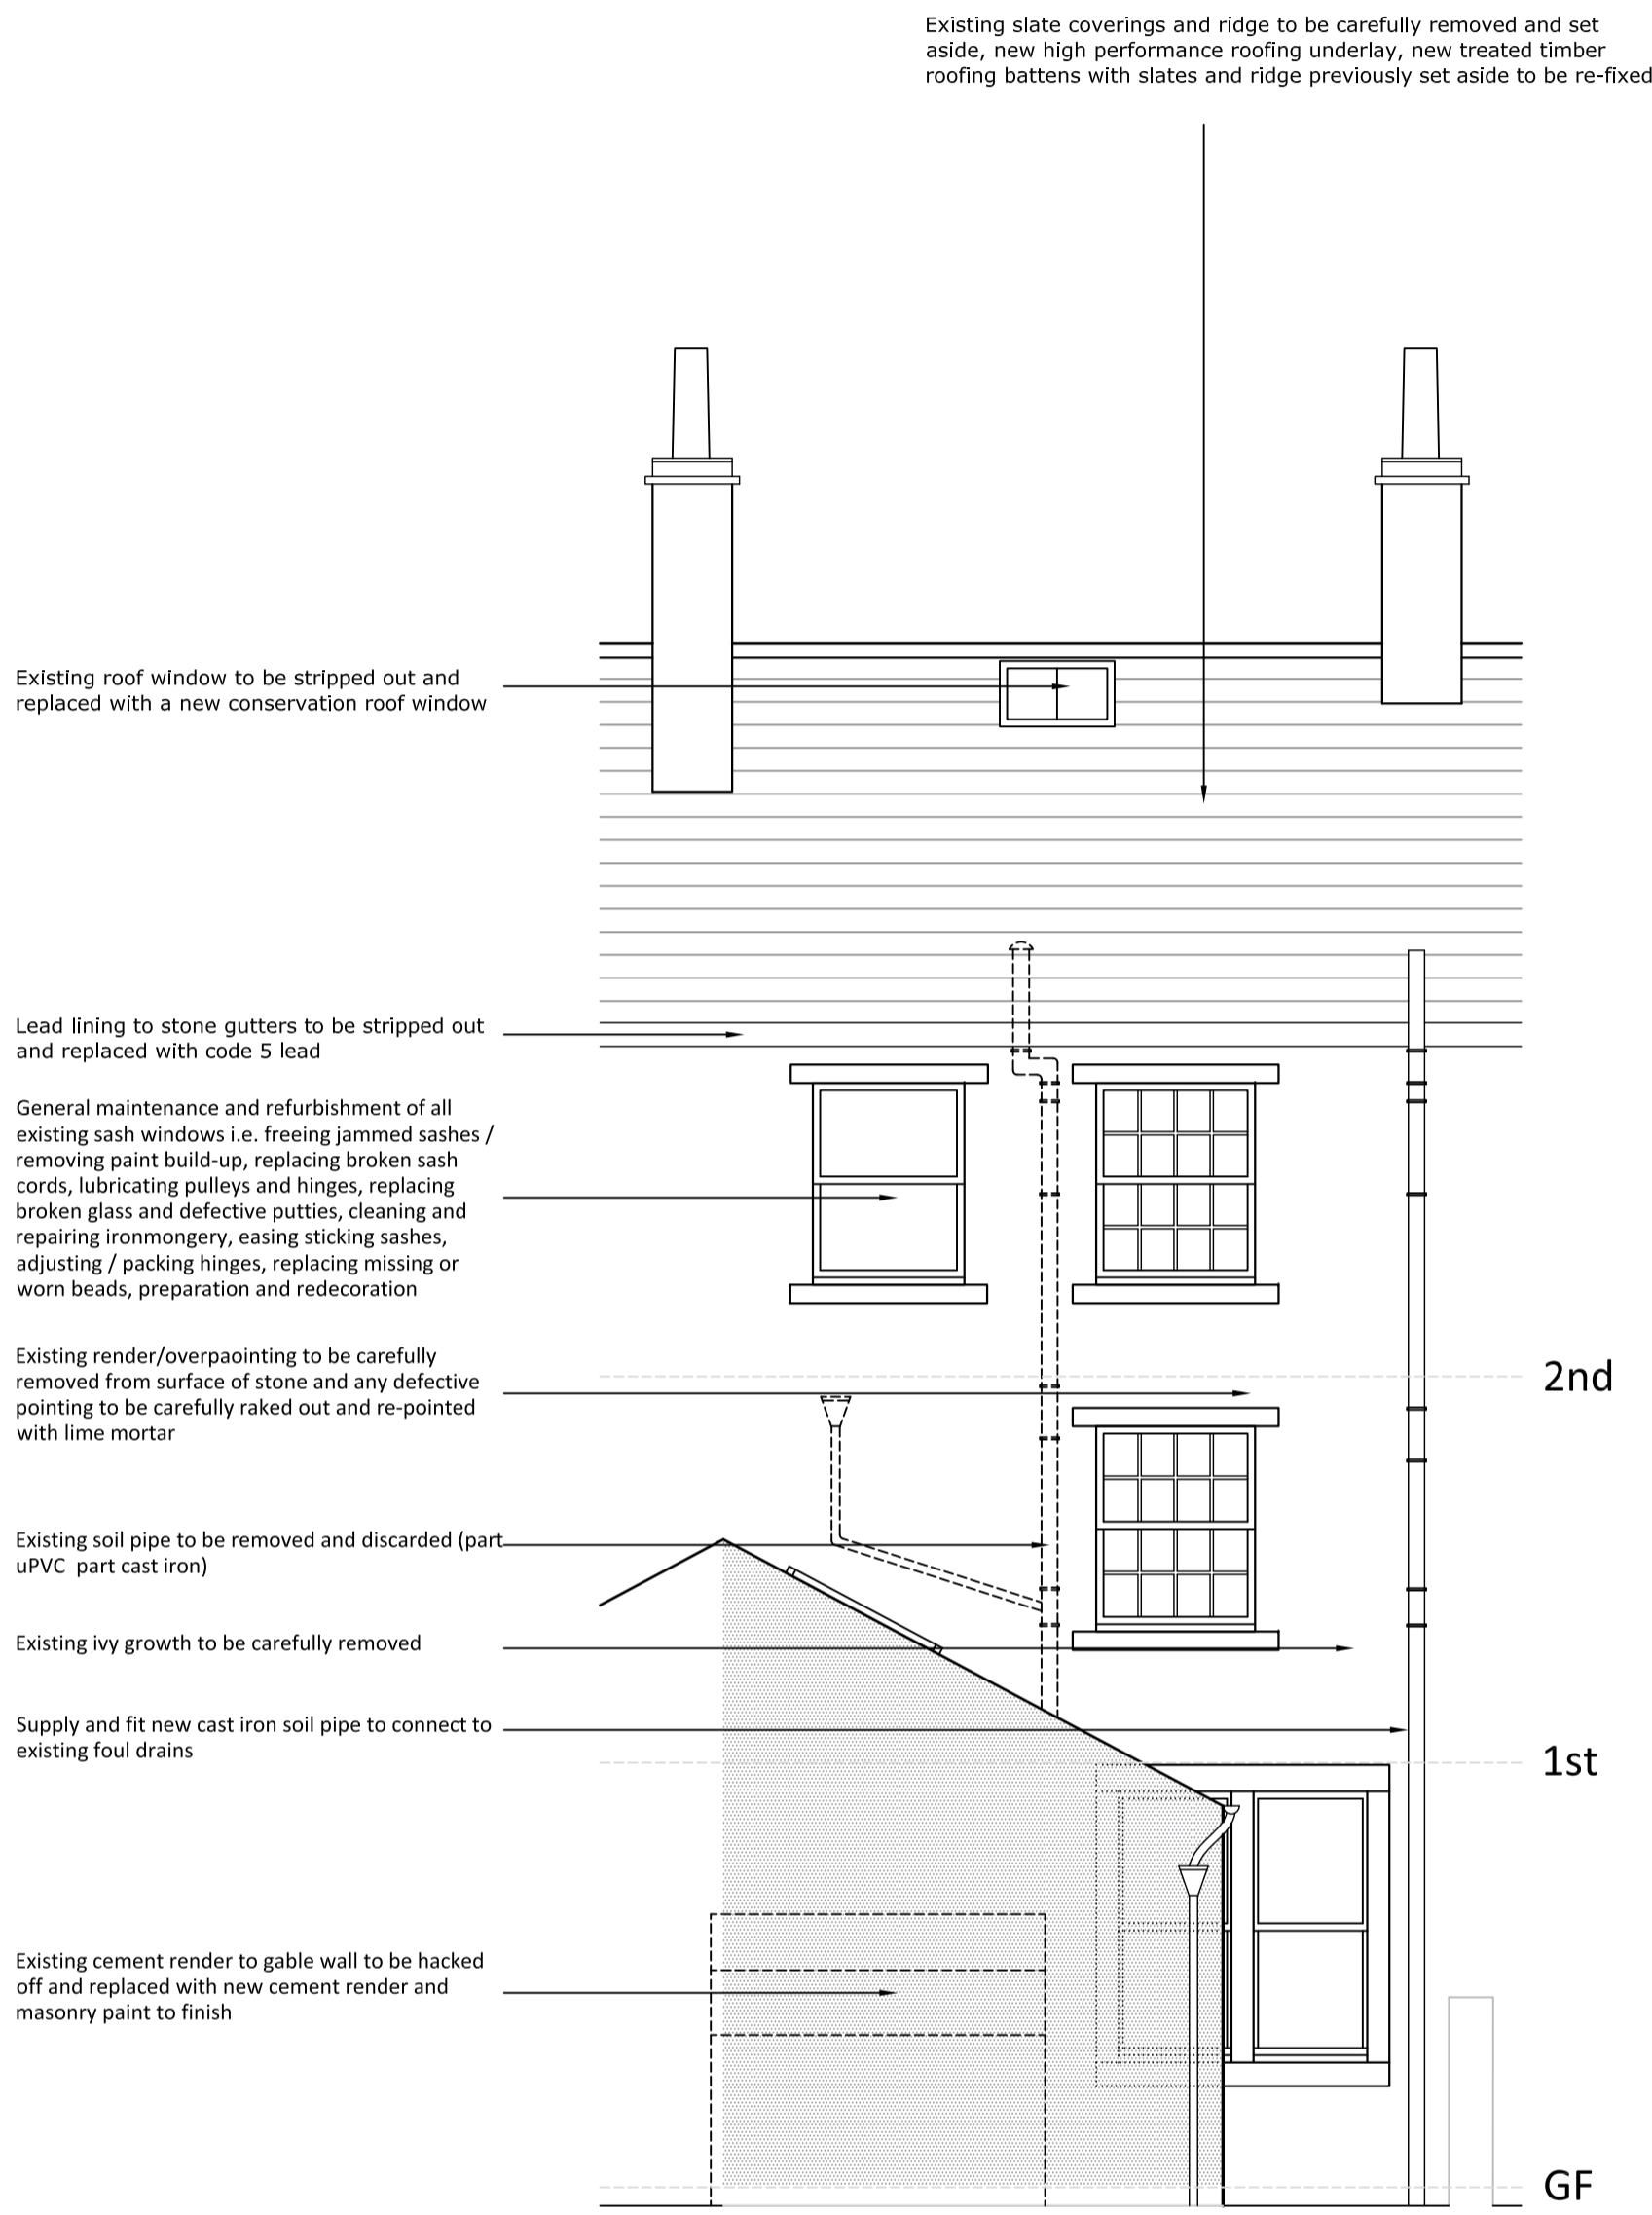

Proposed Front Elevation 1:50@A1

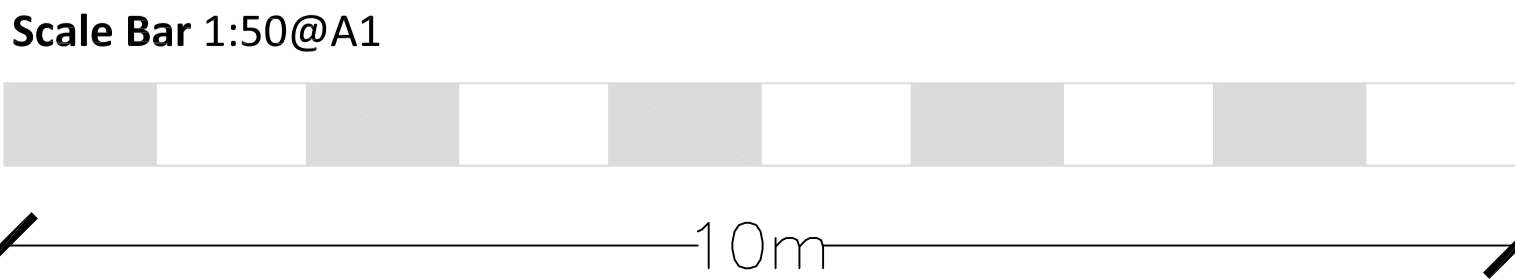

Proposed Roof Plan 1:50@A1

NOTE

This drawing is to be read in conjunction with all relevant designer/consultant/engineer's drawings and specifications. Any discrepancies to be immediately notified to office of origin before proceeding. Do not scale from this drawing. All dimensions and levels depicted are to be checked on site. The information used on this drawing must only be used at the named location. All work carried out before Planning and Building Permission has been granted is at the contractor/client's risk. Drawings carried out for the purposes of planning approval shall not be used for obtaining prices or construction purposes. The location of any services indicated upon this drawing are approximate only and must be checked on site by the contractor before commencing works.

REVISIONS



THE OLD TANNERY
Eastgate, Accrington, Lancs. BB5 6PW
Tel: 01254 388426 Fax: 01254 236924
Email: enquiries@gloverspl.com
www.gloverspl.com



Project Location: 13 York Street, Clitheroe, Lancashire BB7 2DH	Drawn By: N White	Drawing: Proposed Elevations
Client: Brankleigh Homes	Date: SEP 2020	Drawing Number: BS 1109 05
		Revision: /