
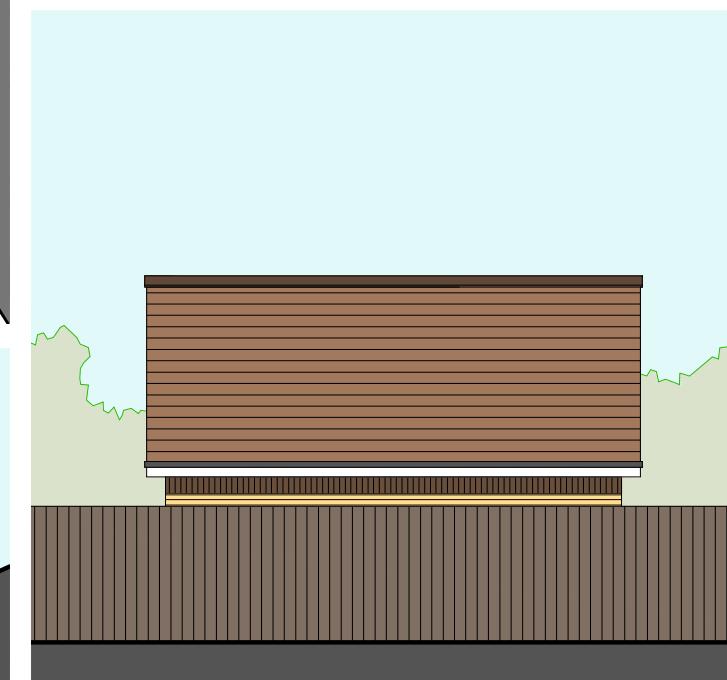
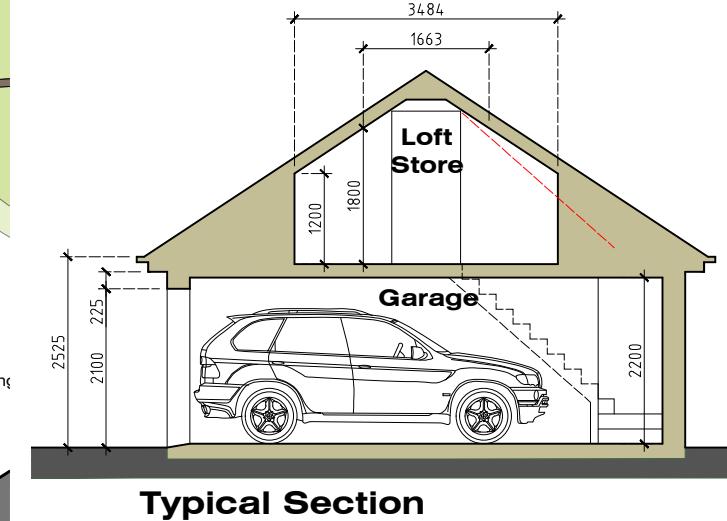


GARAGE FLOOR PLAN & ELEVATIONS

NEW DETACHED DOUBLE GARAGE: 10 COLLEGE CLOSE - LONGRIDGE - PRESTON - PR3 3AX

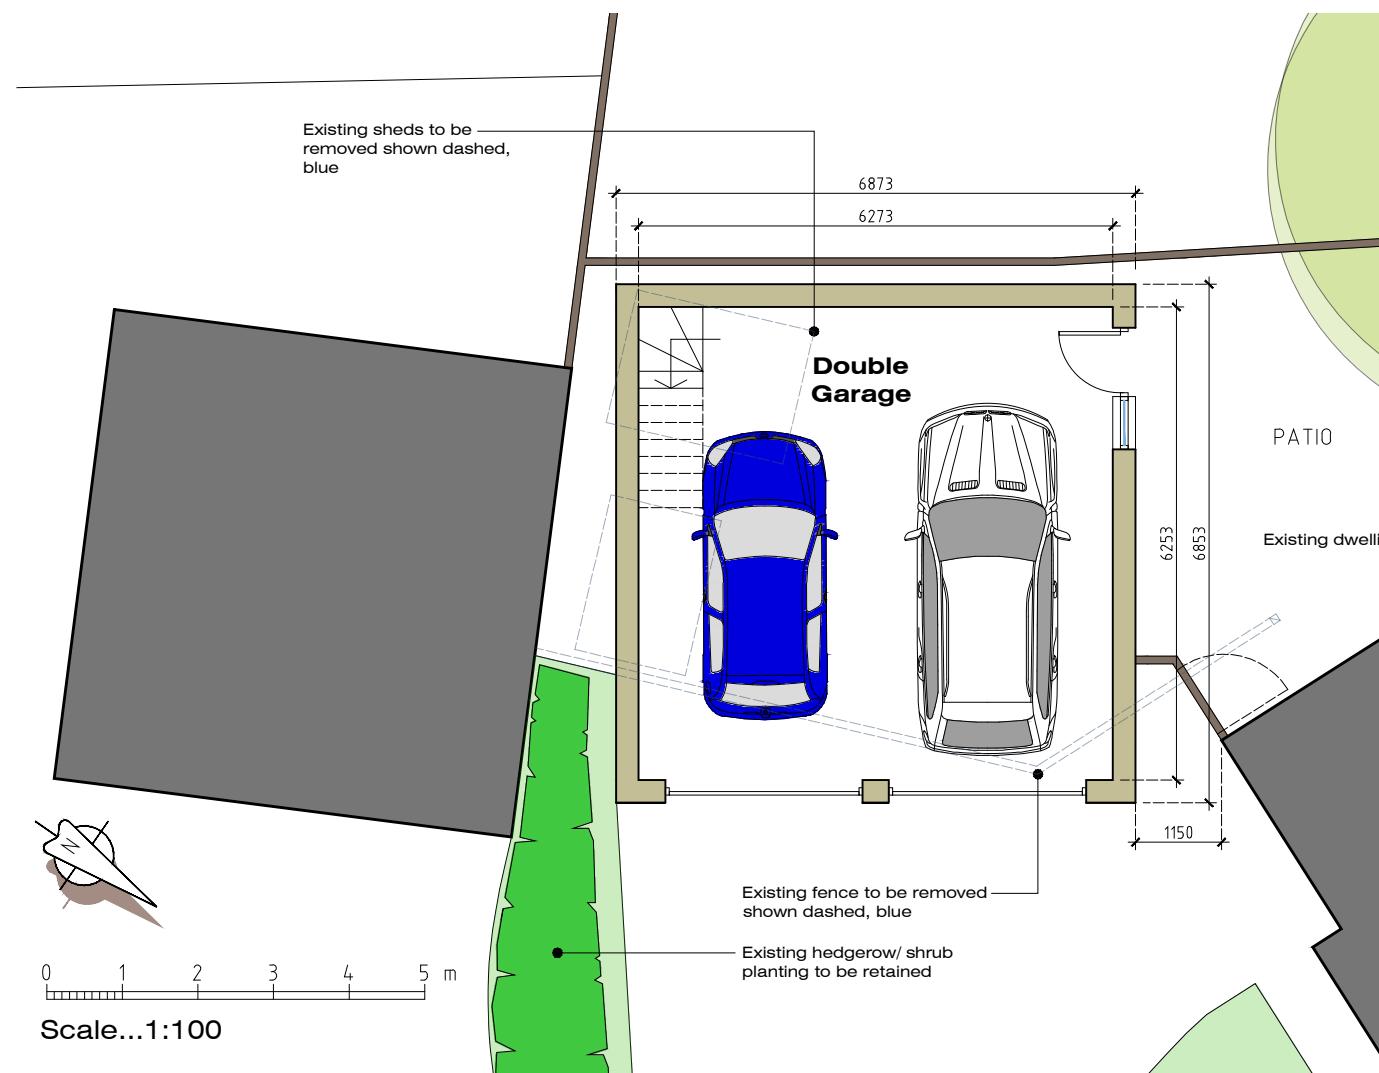

Front (North) Elevation/ Indicative Street Scene

Rev-D: Ridge height lowered (16.01.20)
 Rev-C: First floor fire escape window & annotation added to side elevation (22.12.20)
 Rev-B: Garage widened, Street Scene Elevation & Typical Section added (15.12.20)
 Rev-A: Minor amendments prior to submission of Planning Application (22.09.20)

PROPOSED DETACHED
DOUBLE GARAGE
10 COLLEGE CLOSE
LONGRIDGE
PRESTON PR3 3AX

JM-0189

003 Rev-D

**PROPOSED FLOOR
PLAN & ELEVATIONS**

Date: 15.09.20
 Drawn by: J Monks
 Scale: 1:100 (A3)