


1:50 scale 0 1 2 3m  
1:100 scale 0 2 4 6m

This drawing is to be read in conjunction with all relevant Architect, consultants' and specialist's drawings and specifications. The Architect is to be notified of any discrepancies before proceeding. Do not scale from this drawing. All dimensions and levels are to be checked on site. This drawing is subject to copyright. All work carried out before Planning and Building Permission has been granted is at the contractor's risk. Note: proposed drawing based on OS dig information. All illustrated dimensions are approximate and all site dimensions are to be checked on site and subject to site survey.




PROPOSED SITE PLAN SCALE 1:200

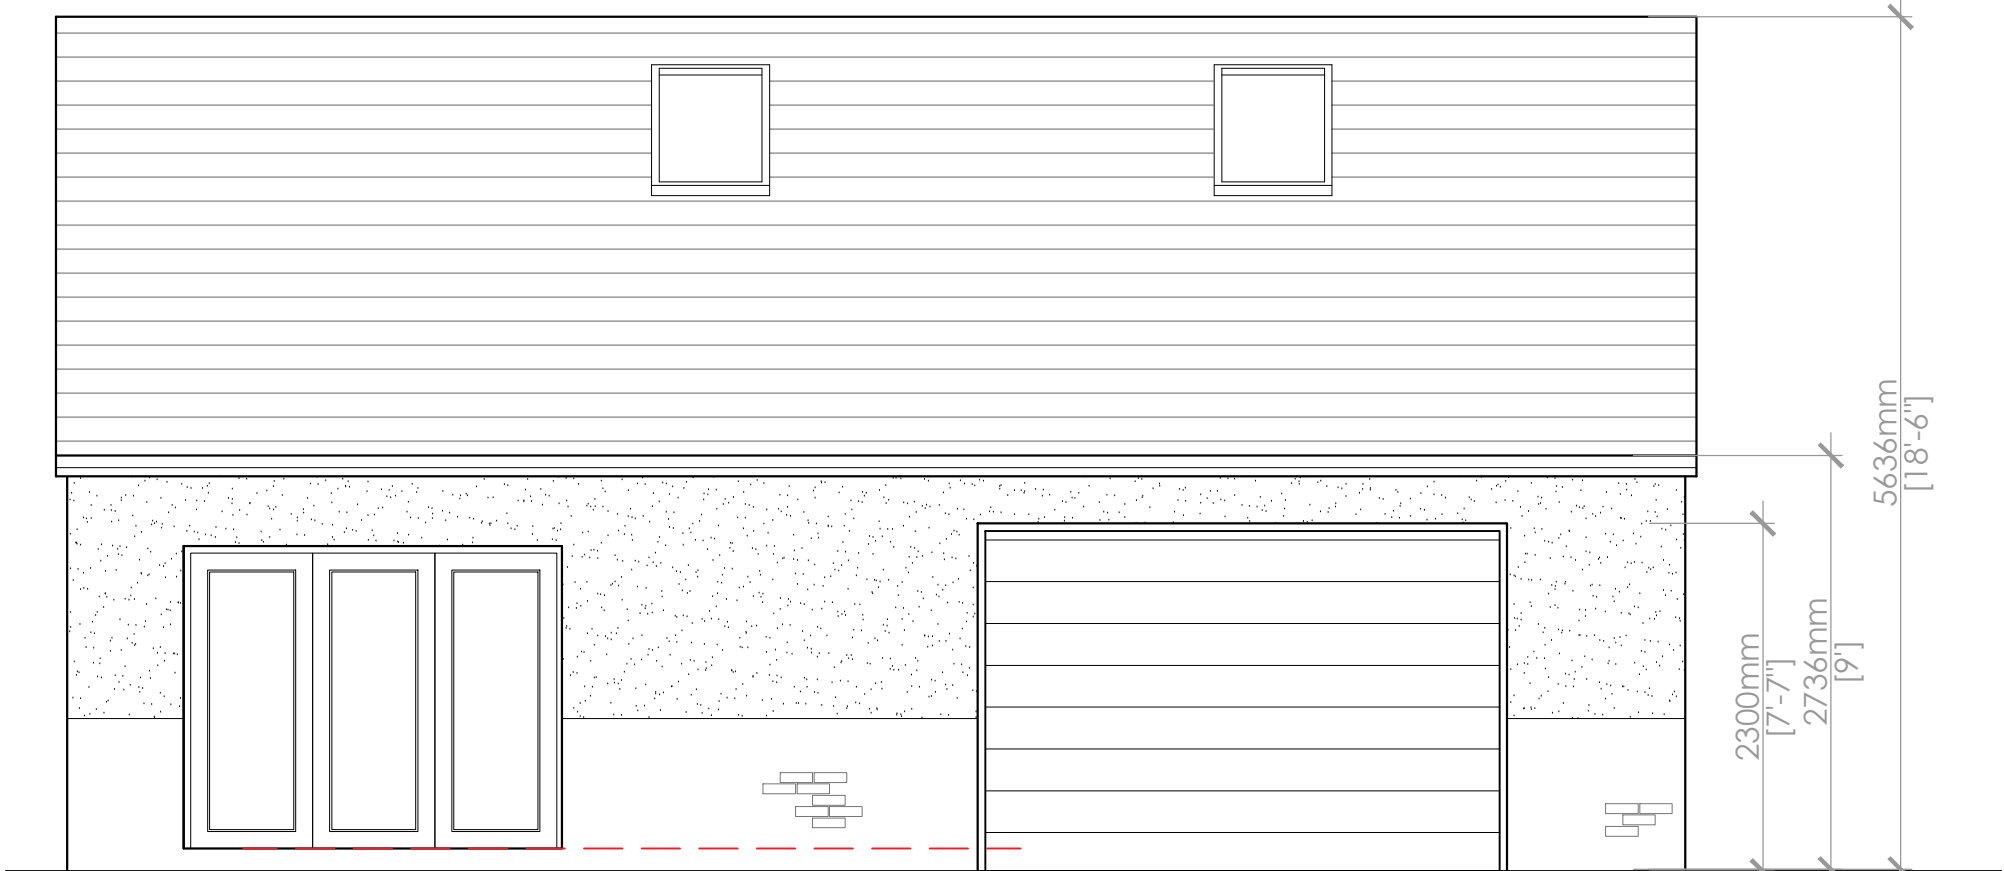


PROPOSED GARAGE FRONT ELEVATION SCALE 1:50



PROPOSED GARAGE SIDE / SECTION ELEVATION SCALE 1:50

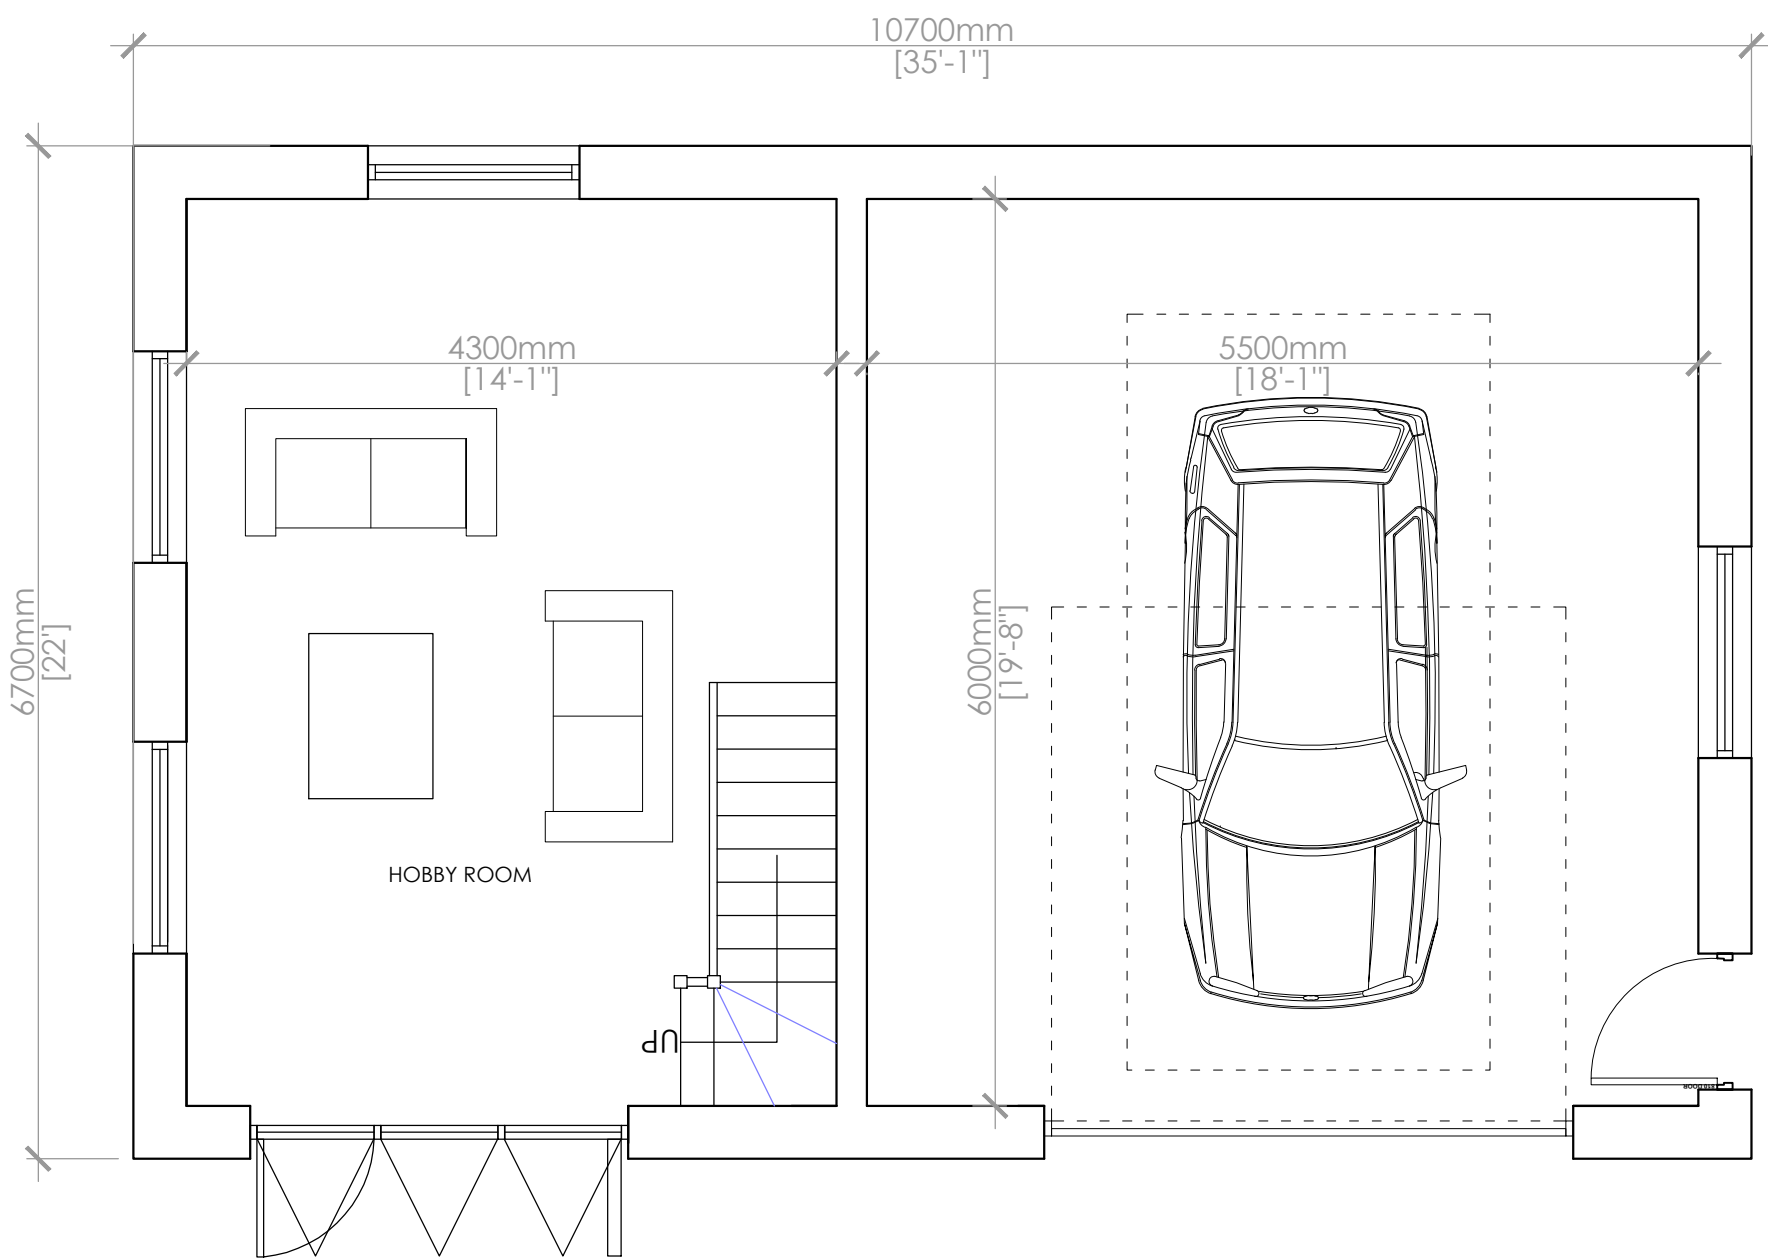

PROPOSED GARAGE GROUND FLOOR PLAN SCALE 1:50

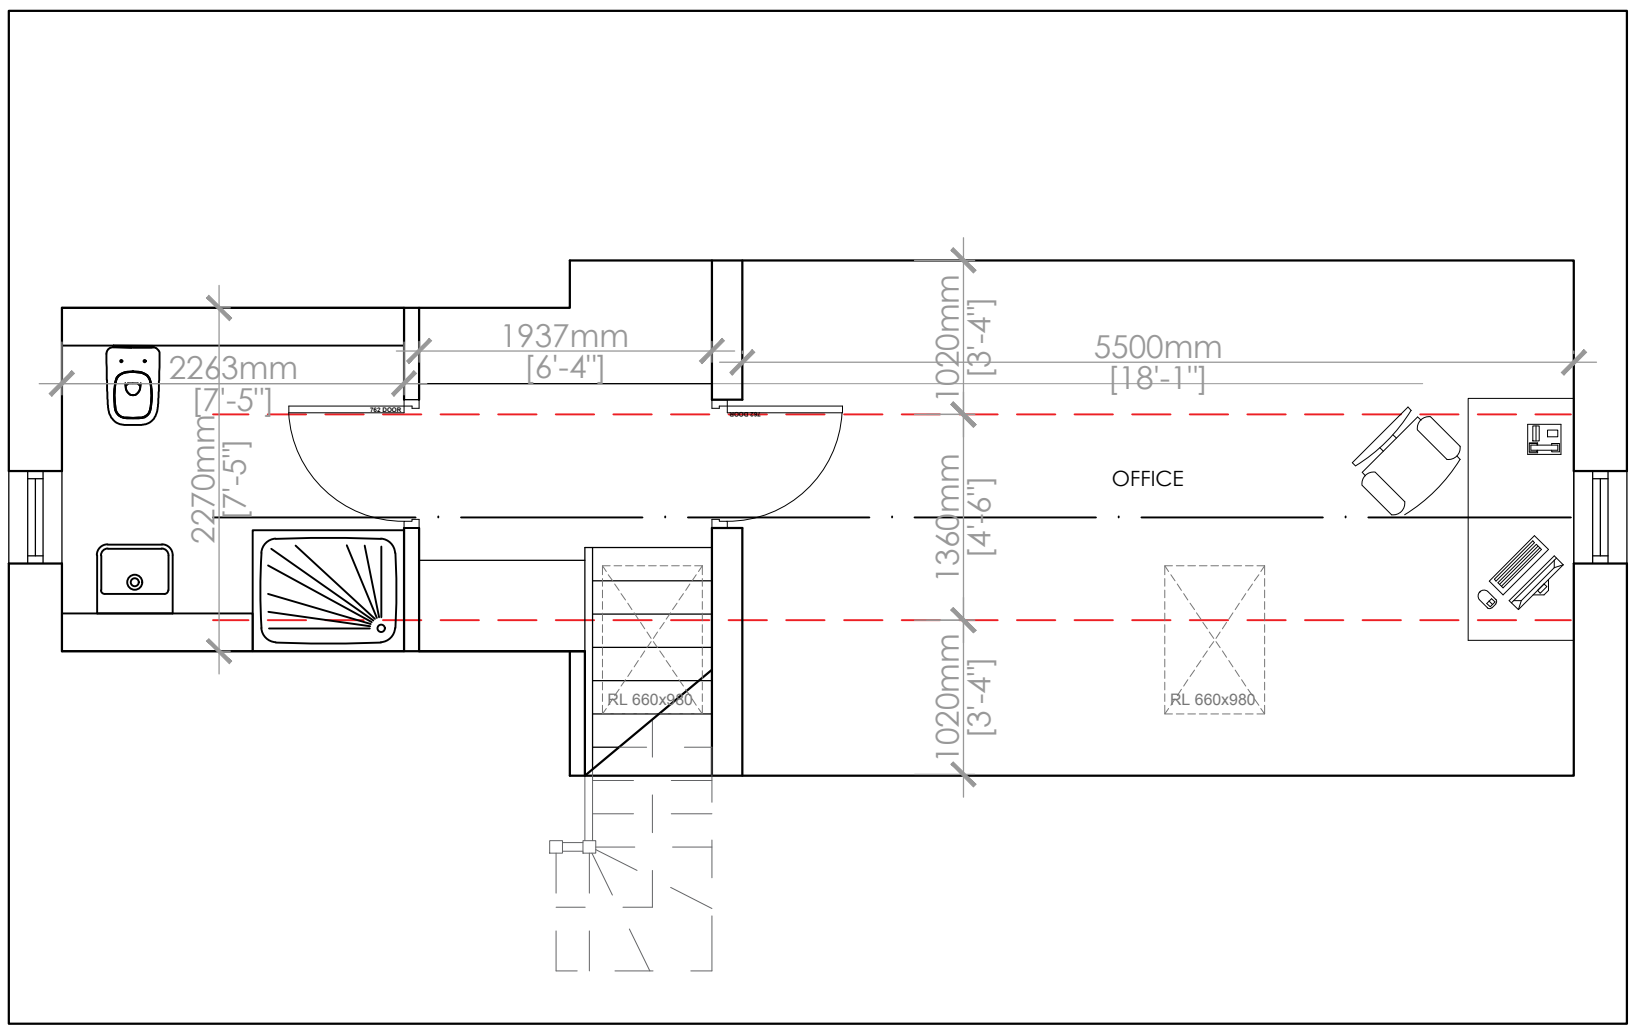

PROPOSED GARAGE FIRST FLOOR PLAN SCALE 1:50

Client

Mr and Mrs Dewhurst

Job Title

Proposed Extension and Alterations to  
7 Manor View,  
Ribchester

Drawing Title

PROPOSED SITE PLAN AND GARAGE

Scale

1:100 @ A3

Date

August 2020

Drawn

RBM

spa

SUNDERLAND PEACOCK ARCHITECTS

SUNDERLAND PEACOCK & ASSOCIATES LTD.  
HAZELMEERE, PIMLICO ROAD, CLITHEROE  
LANCASHIRE, BB7 2AG  
T 01200 423178 F 01200 427328  
E info@sunderlandpeacock.com  
www.sunderlandpeacock.com

6099 -P01

REV  
-