


Existing Site Plan  
(Scale 1:200)




Existing Wall Elevation  
(Scale 1:50)

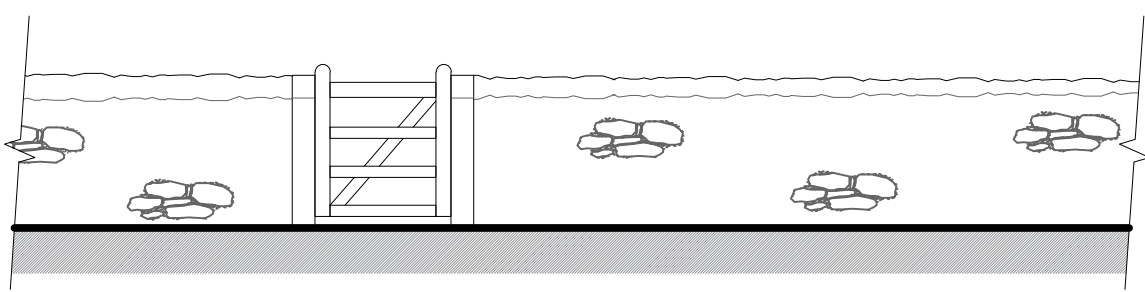


Existing Drive Entrance  
(To be retained)



Existing Drive Gate  
(To be retained)

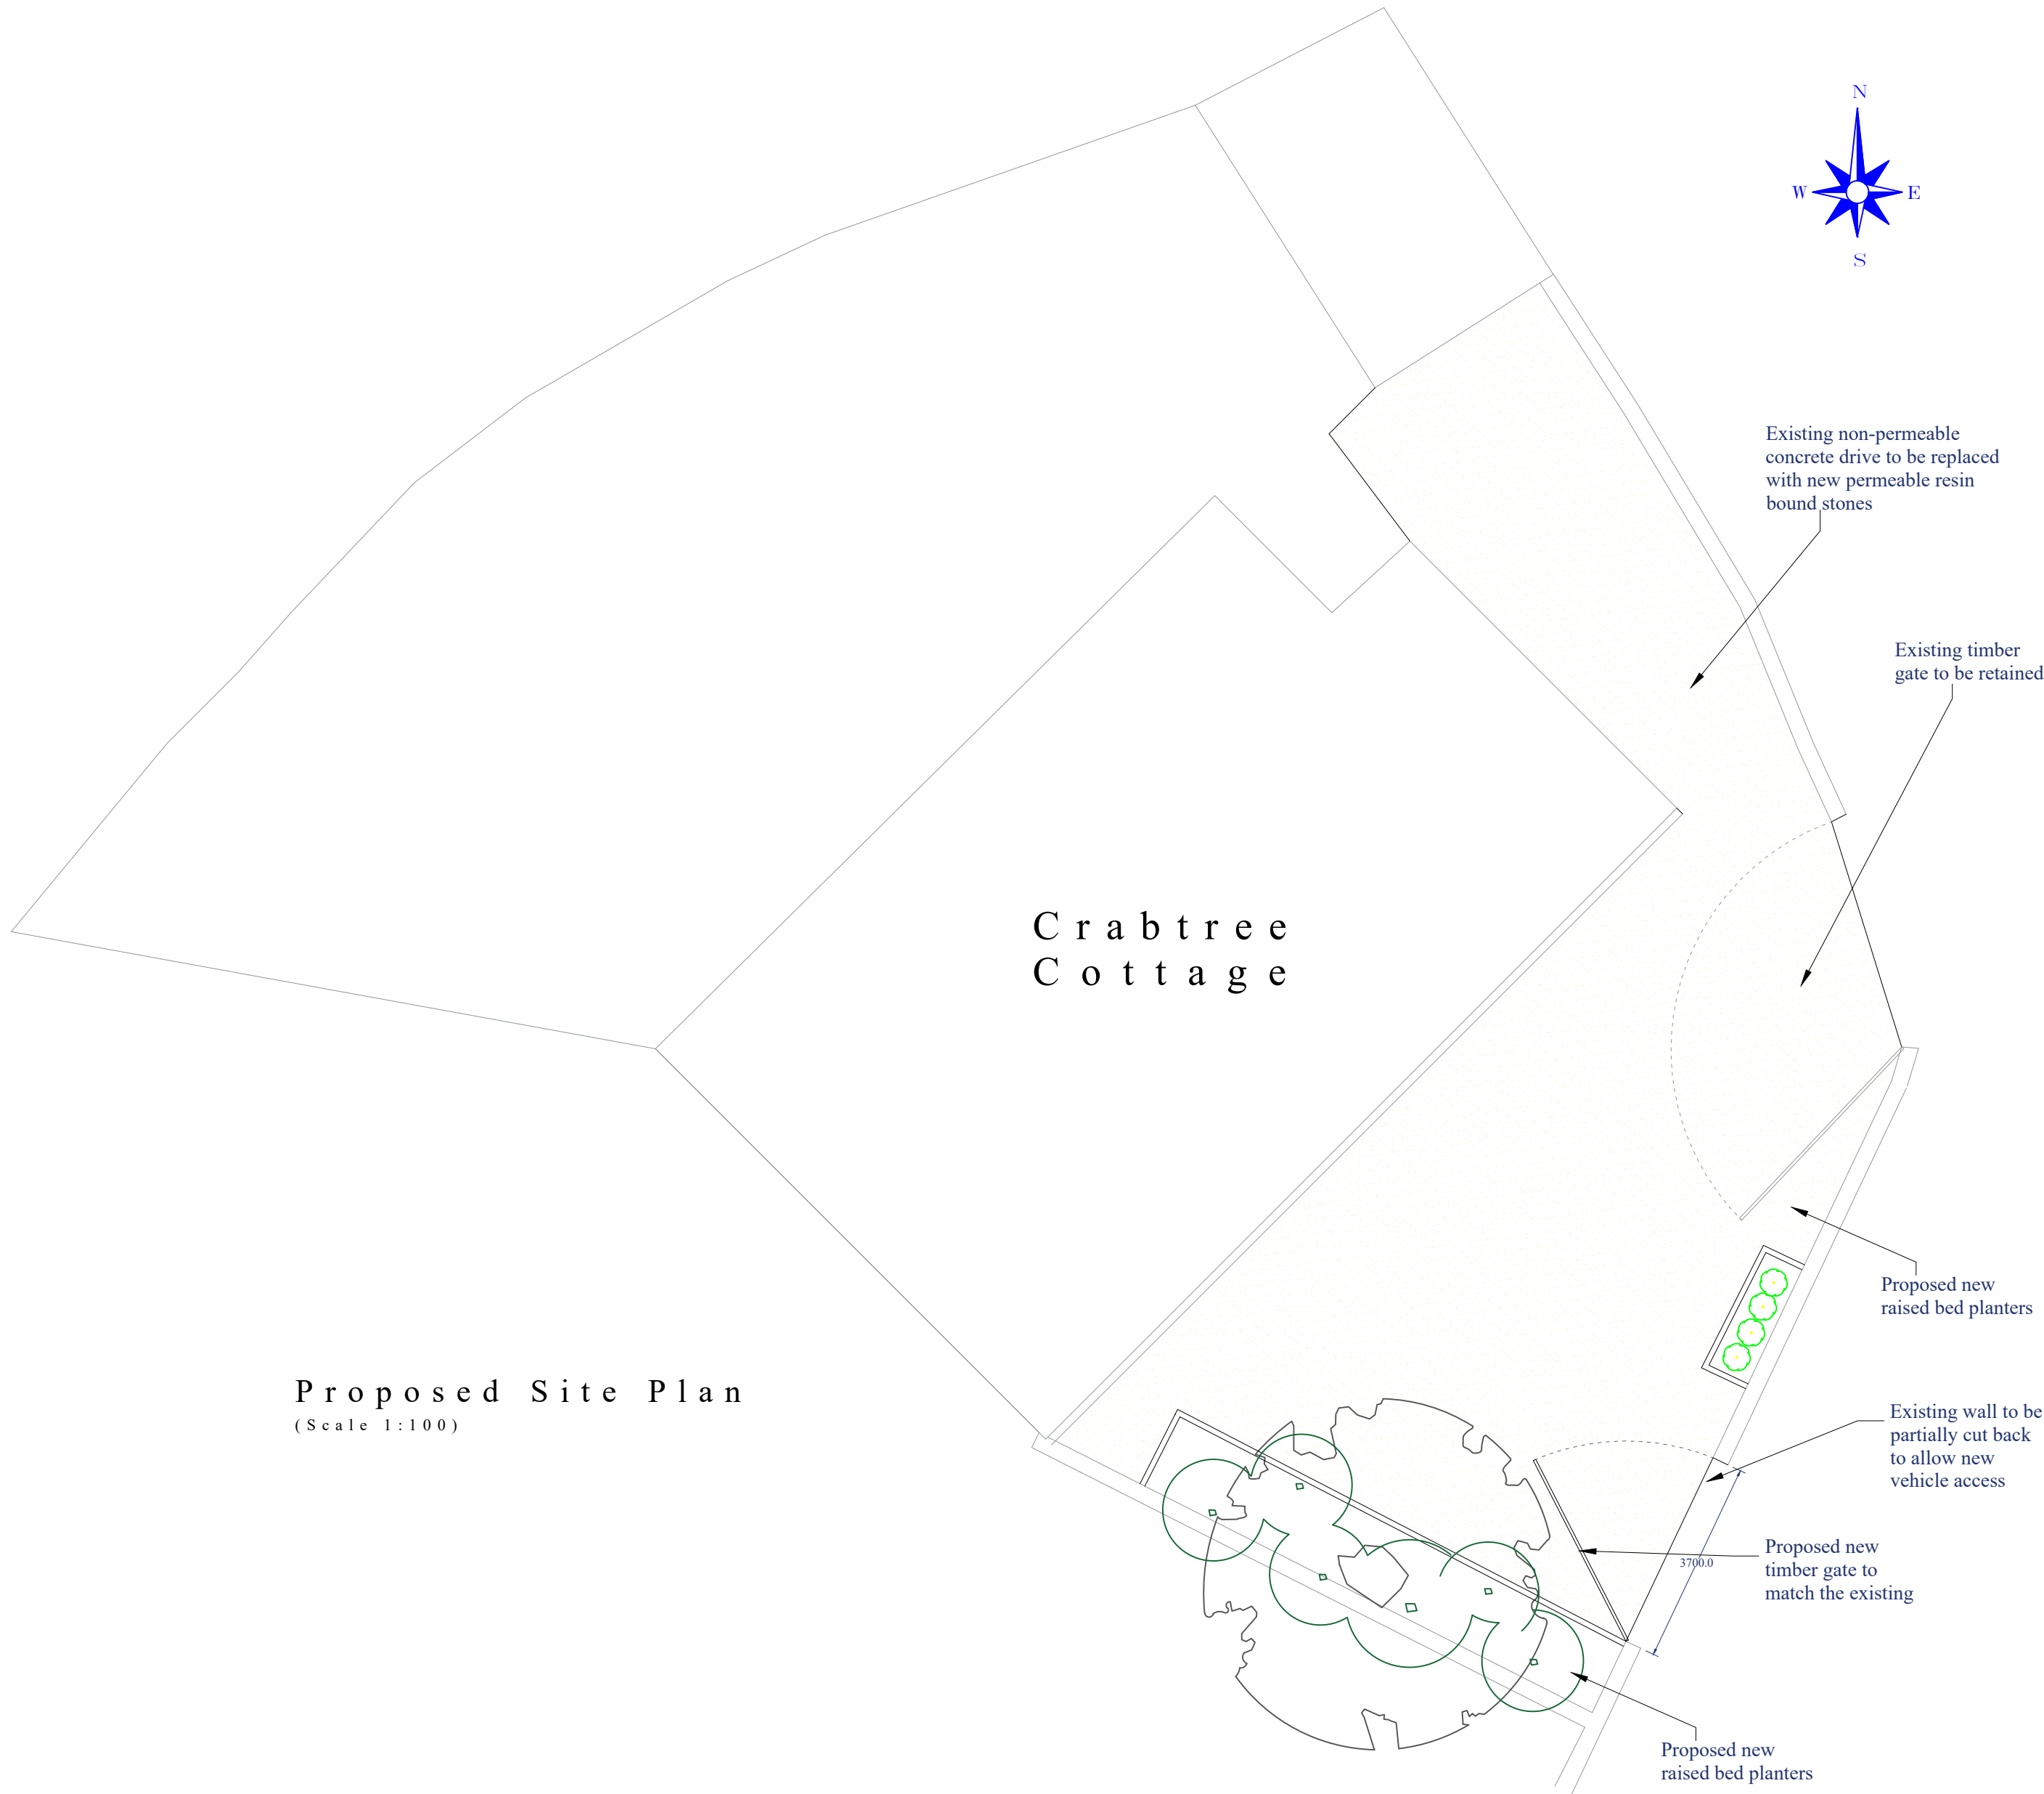

Proposed Site Plan  
(Scale 1:100)

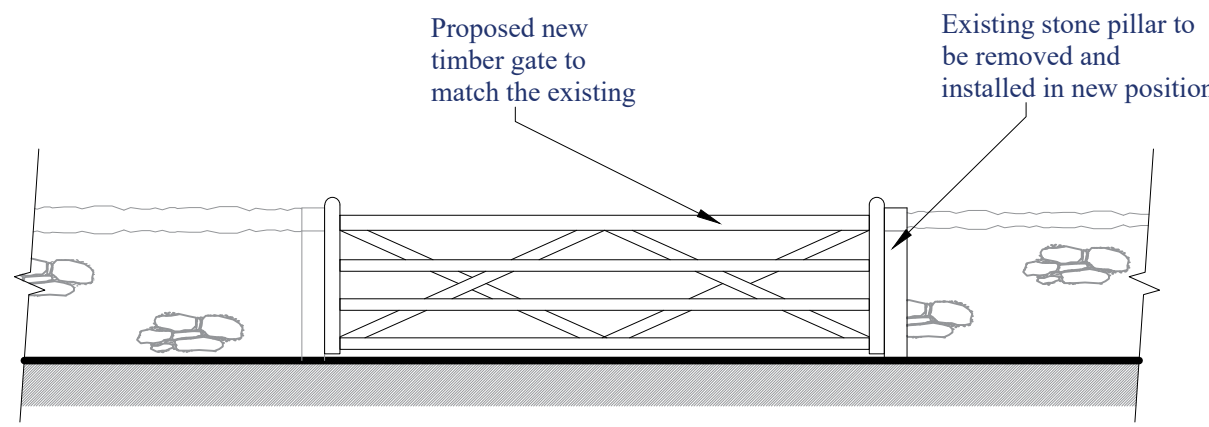

Proposed Wall Elevation  
(Scale 1:50)

Revision	Date	
<div><div>HOLDEN</div><div>Lancashire</div><div>LIMITED</div></div>		
83 Blackburn Road, Rishton, BB1 4ER Mob: 07738162386 Email : james@holdenlancs.com Website: www.holdenlancs.com		
Drawing Title: Proposed Alterations to Garden Wall		
Site Location: Crabtree Cottage, Wiswell		
Drawing Status: Proposed Plan		
Date: 09/07/2020	Drawn by: JHolden	
Scale: NTS/1:50@ A1	Ref: 20-01	Revision: -
Client: Mr & Mrs Dodd		