


Glassfibre reinforced roof shingles, DARK GREY.
Walls of natural timber logs, DARK BROWN
Timber double glazed windows and doors, DARK BROWN



Side Elevation

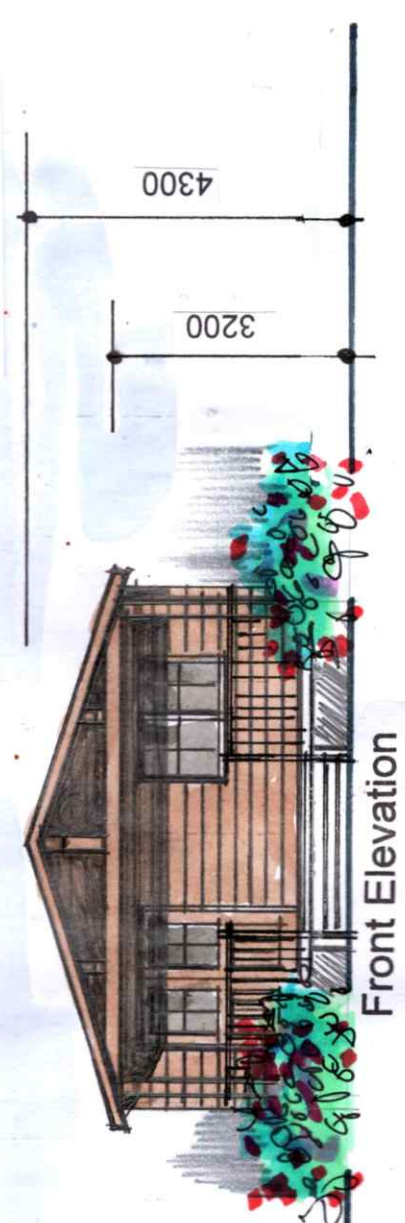

Front Elevation

3200
4300




Side Elevation




Rear Elevation

Lodges are set on stilts/stone plinths from the existing ground levels to allow floodwaters to pass beneath, Finished Floor Levels as the Flood Risk Assessment

a development by
DVL Properties Ltd.
Developers and Construction Management
Tel: 7977 246496 davidliversidge@msn.com

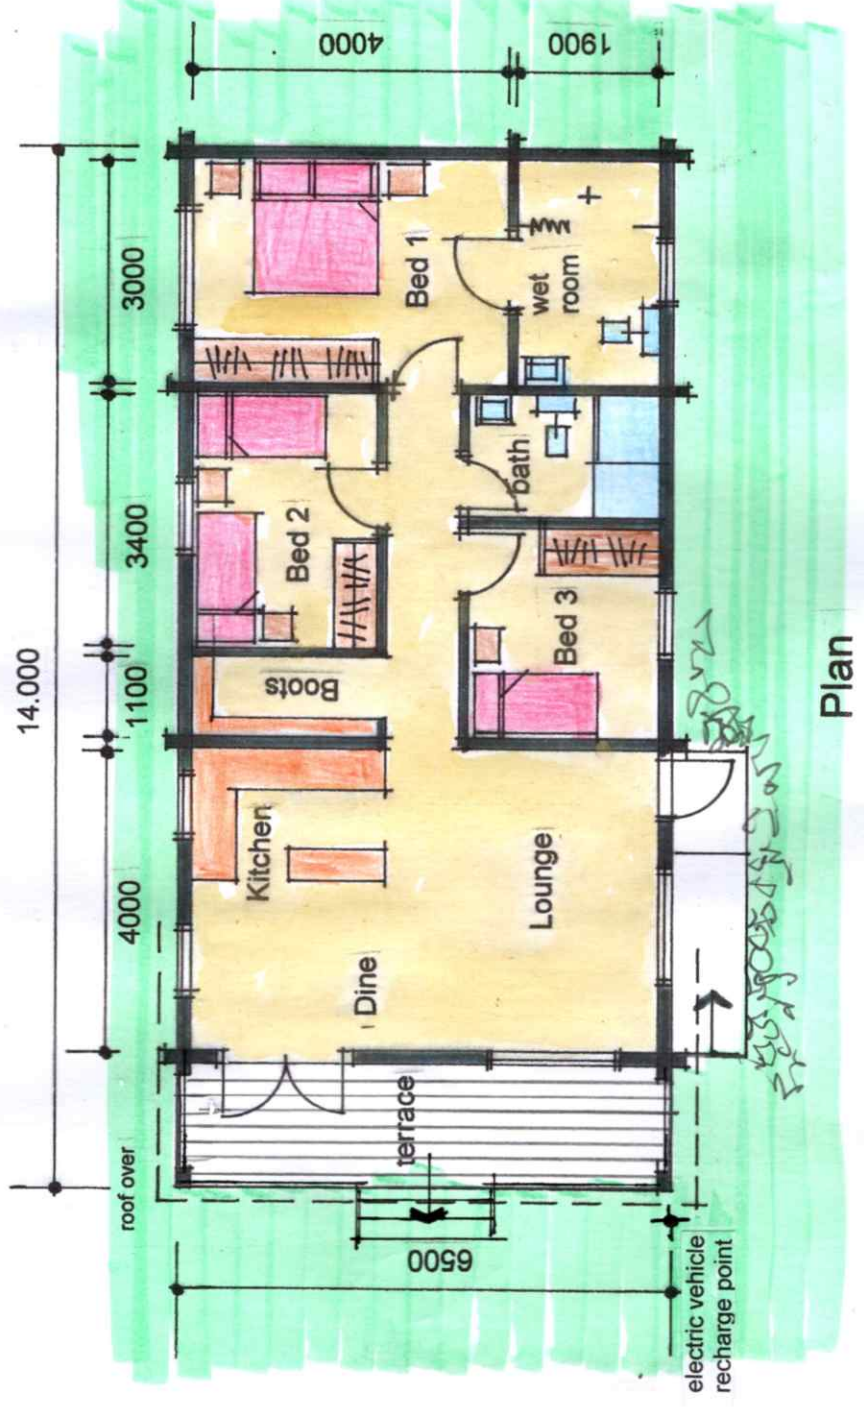


Plan

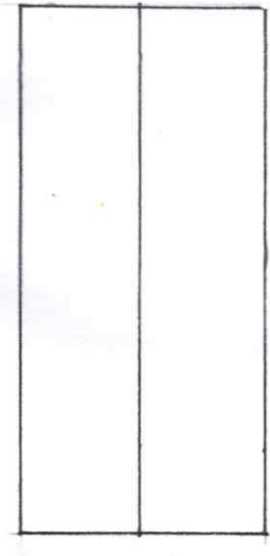

Roof Plan scale: 1/200th

Internal floor area of some 780 sq.ft.

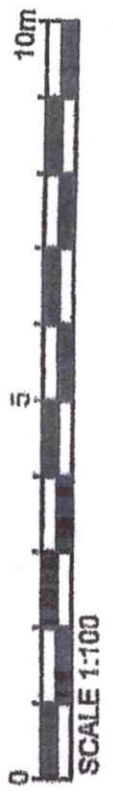

Planning Drawing Only

David LIVERSIDGE Design
architecture development
259 Rosendale Road, Burnley, Lancs. BB11 5BZ
also at Haywards Heath, West Sussex, RH16 4DZ
t: 07977 463 496
e: davidliversidge@msn.com

Proposed Holiday Accommodation

Site at Preston Road, Ribchester, PR3 3XL

scale: 1/100th @ A3 drawing no:
date: April 2020 20/06/06