



Existing and proposed floor plans, scale 1:100

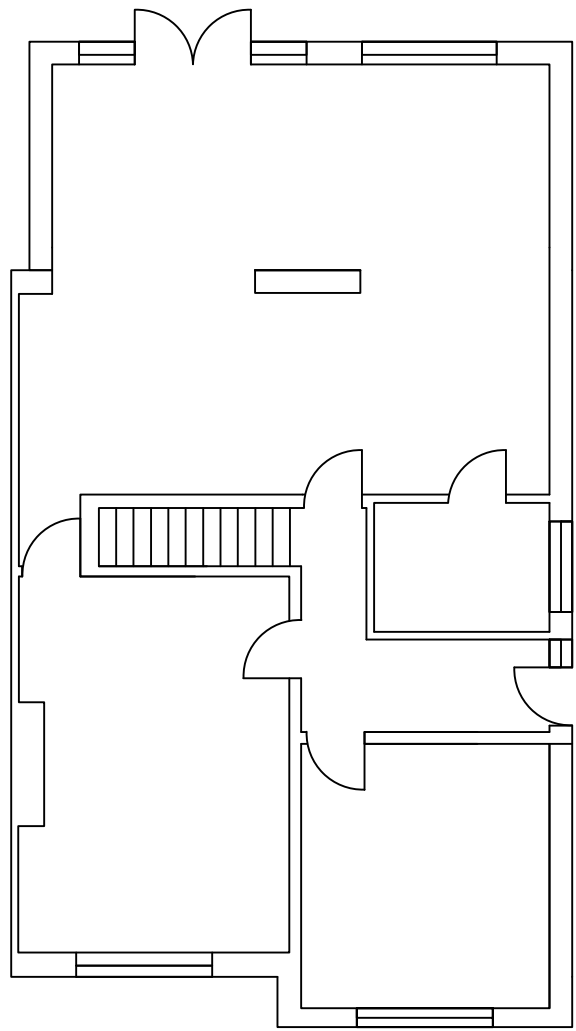


Existing ground floor plan.

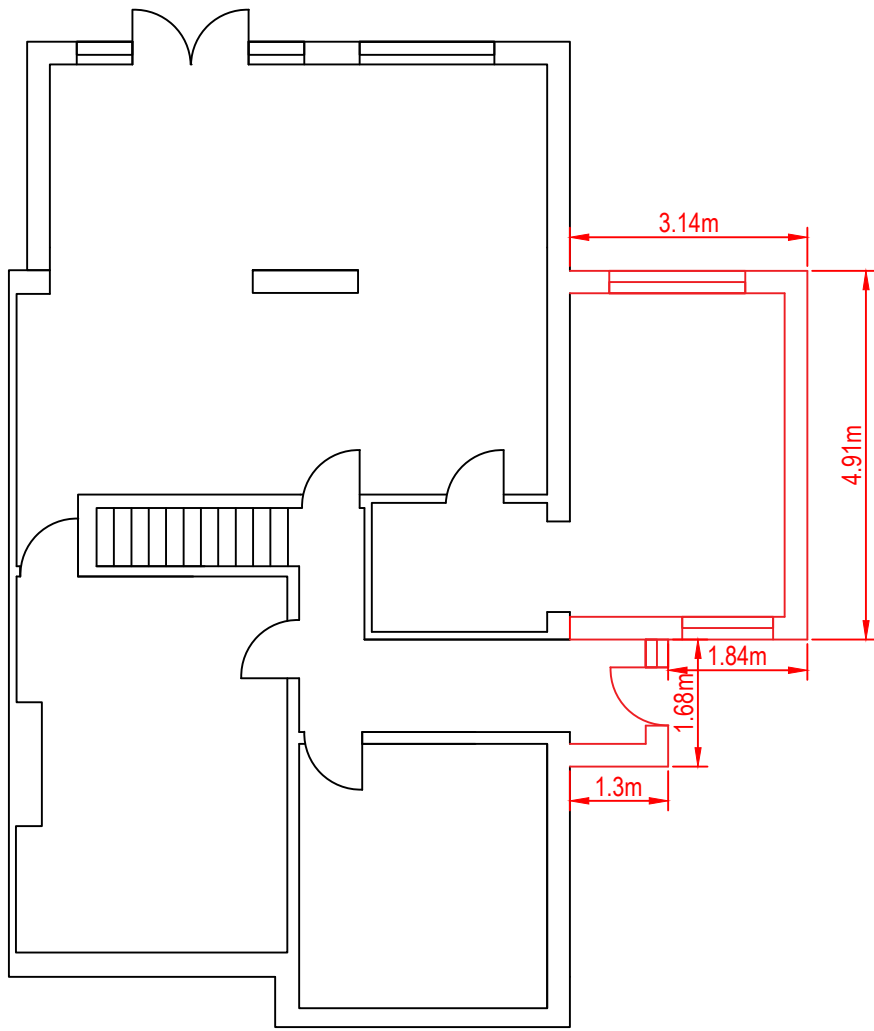


Proposed ground floor plan.


Site Plan Scale 1:500

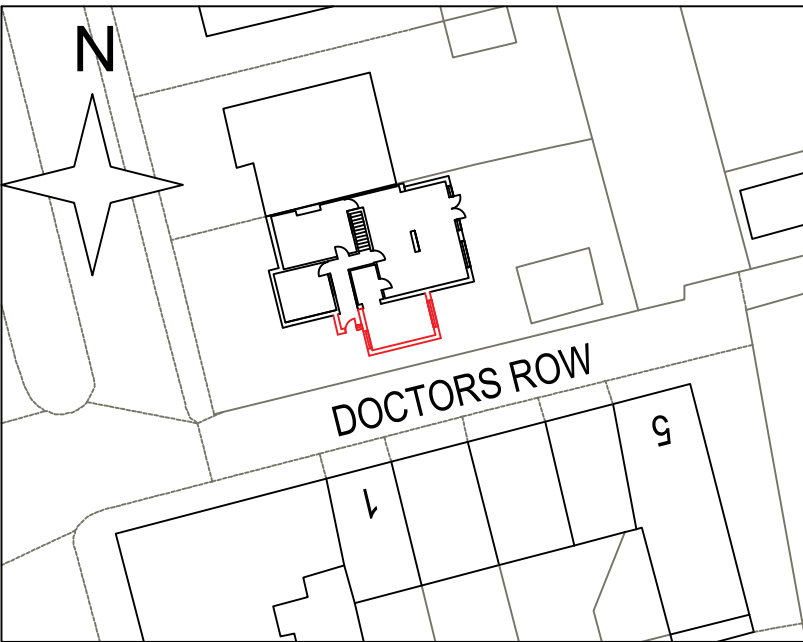


Existing elevations, scale 1:100

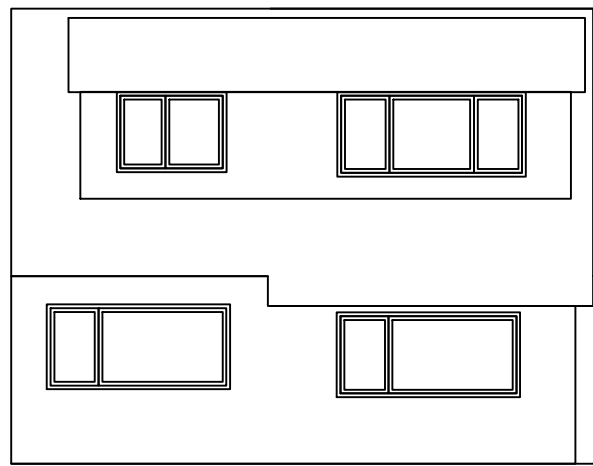

Existing Western Elevation

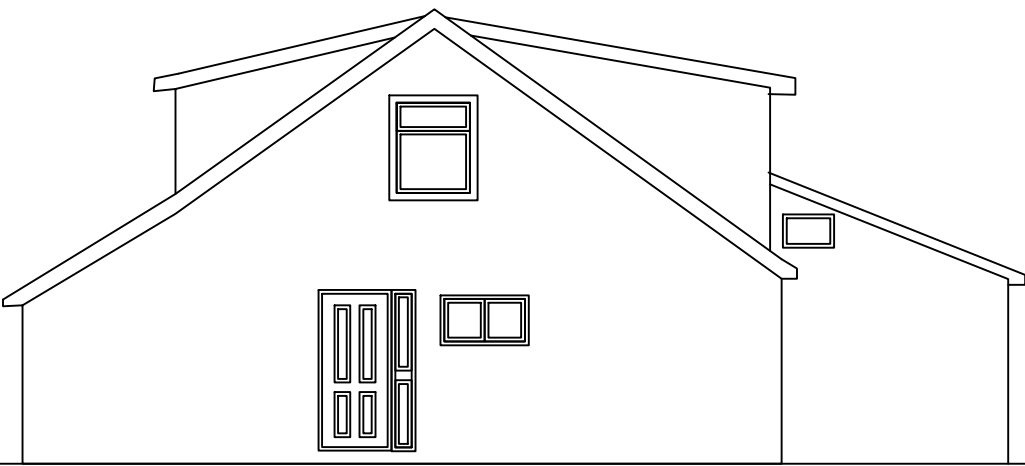


Existing Southern Elevation

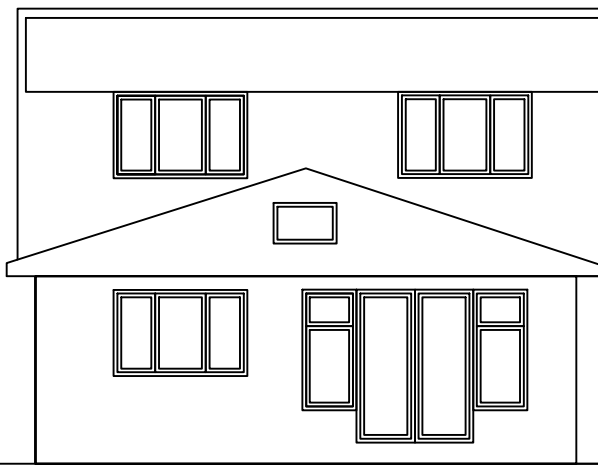


Existing Eastern Elevation


Proposed Elevations, scale 1:100

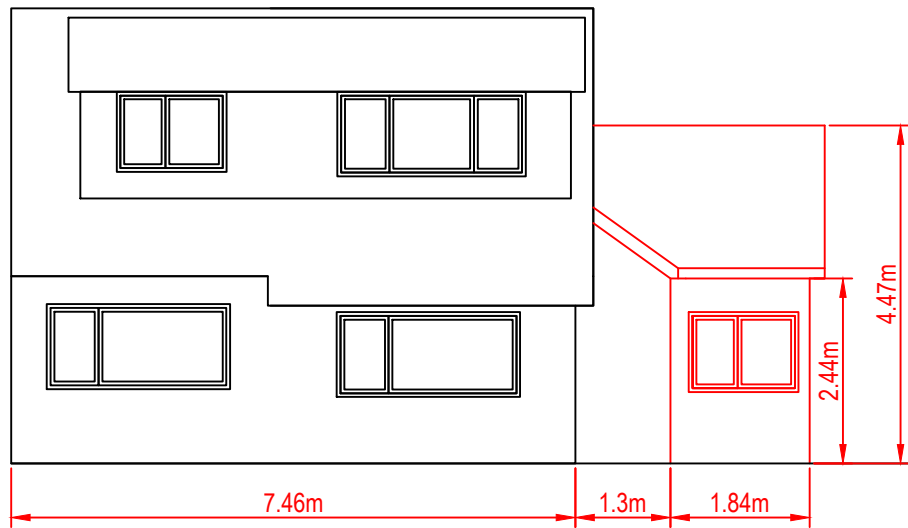


Proposed Western Elevation

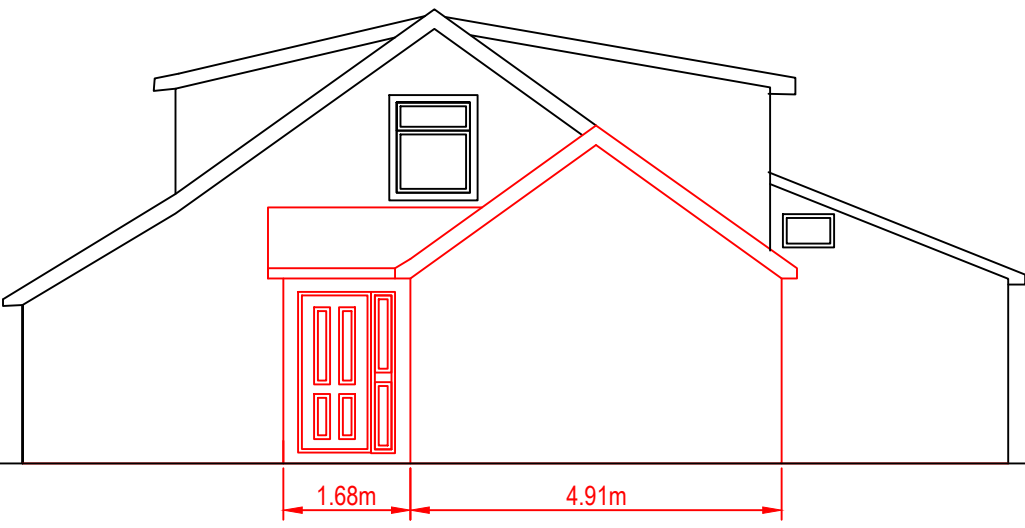

Proposed Southern Elevation

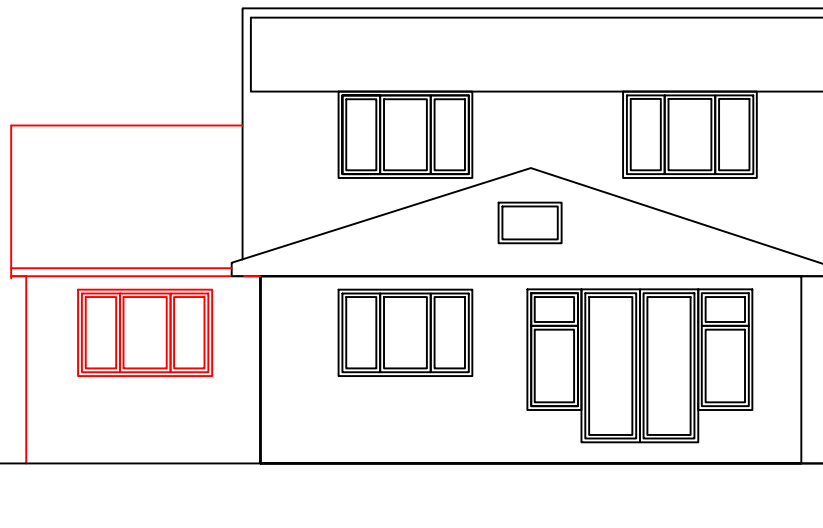

Proposed Eastern Elevation

 Planning Consultancy Ltd 1 Birkdale Mill Cottages, Stubbins Lane, Cloughmore-on-Black, Preston PR1 0PE. Telephone 01995 440135 Mobile 07813 296287 e-mail: mck@mkplanning.org	CLIENT: MR B MANNION	DATE: 12TH NOVEMBER 2020
	PROJECT: CERTIFICATE OF PROPOSED LAWFUL USE FOR SINGLE STOREY SIDE EXTENSION AND SIDE PORCH	DWG NO. JTBMA2915A SCALE: 1:100 / 1:500 A1
LOCATION: 89 PRESTON ROAD, LONGBRIDGE, PRESTON, LANCASHIRE, P03 3AY		
THESE DRAWINGS HAVE BEEN DRAWN TO APPLY FOR PERMISSION FROM THE LOCAL AUTHORITY ONLY. WHILE EVERY CARE HAS BEEN TAKEN TO ENSURE ALL DRAWINGS ARE CORRECT, ALL MEASUREMENTS MUST BE CHECKED ON SITE PRIOR TO THE COMMENCEMENT OF ANY WORKS.		