




NOTES
Written dimensions only are to be used from this drawing.
If any doubt exists the contractor must ask for clarification.
On no account must the contractor scale off this drawing.
Contractors and sub contractors must check and agree all dimensions before preparing workshop drawings or commencing work on site.
Contractors are responsible for informing mpas of any discrepancy discovered on this drawing or between this drawing and any other related documents issued in respect of the work.
This drawing and the copyrights and patents herein are the property of mpas and may be used or reproduced only under contract.
All work must be carried out in accordance with the current Building Regulations, Codes of Practice and British Standards. If any doubt exists the contractor must ask for clarification.
The Construction Design and Management Regulations 2007, is the responsibility of the client to instruct the appointed contractor to identify any special hazards in the carrying out of the construction work and prepare a Health & Safety Plan and submit the relevant information to the Health & Safety Executive if necessary.
Martin Peacock Architectural Services Ltd. Copyright © 2020

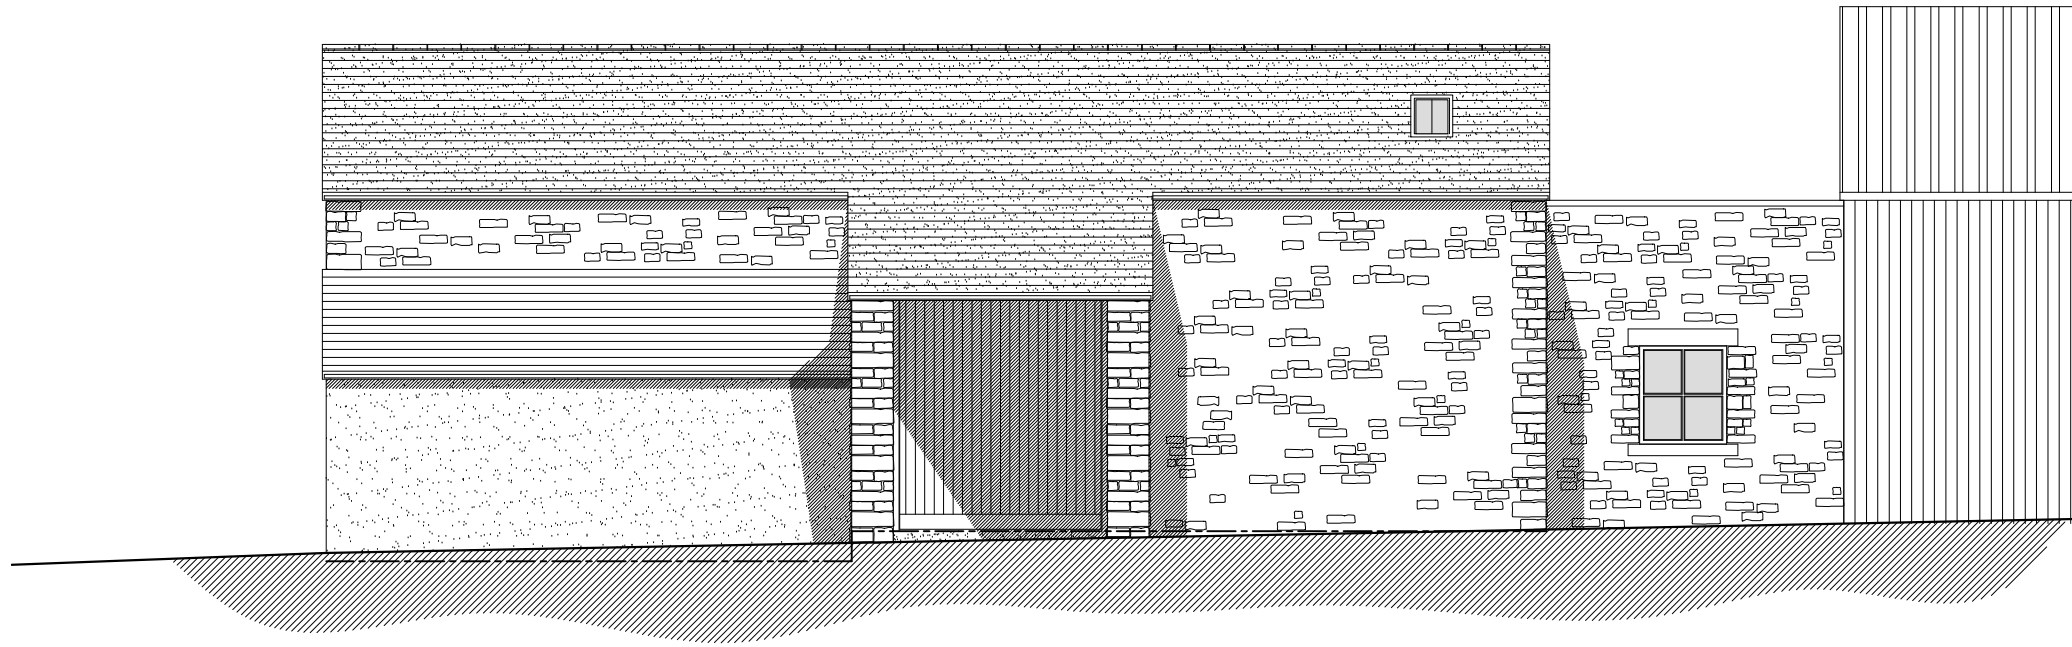


South Elevation
Scale 1:100

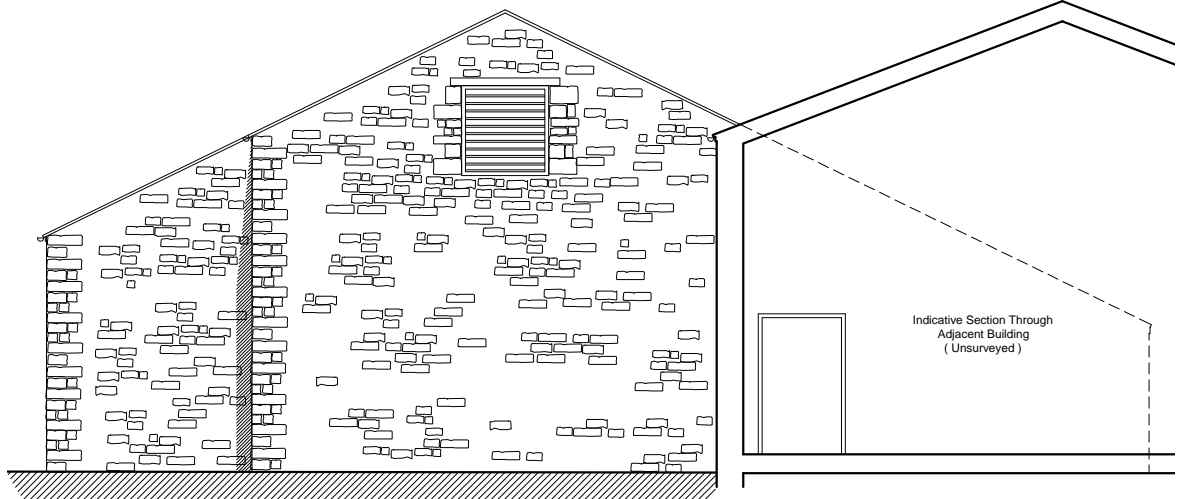


East Elevation
Scale 1:100

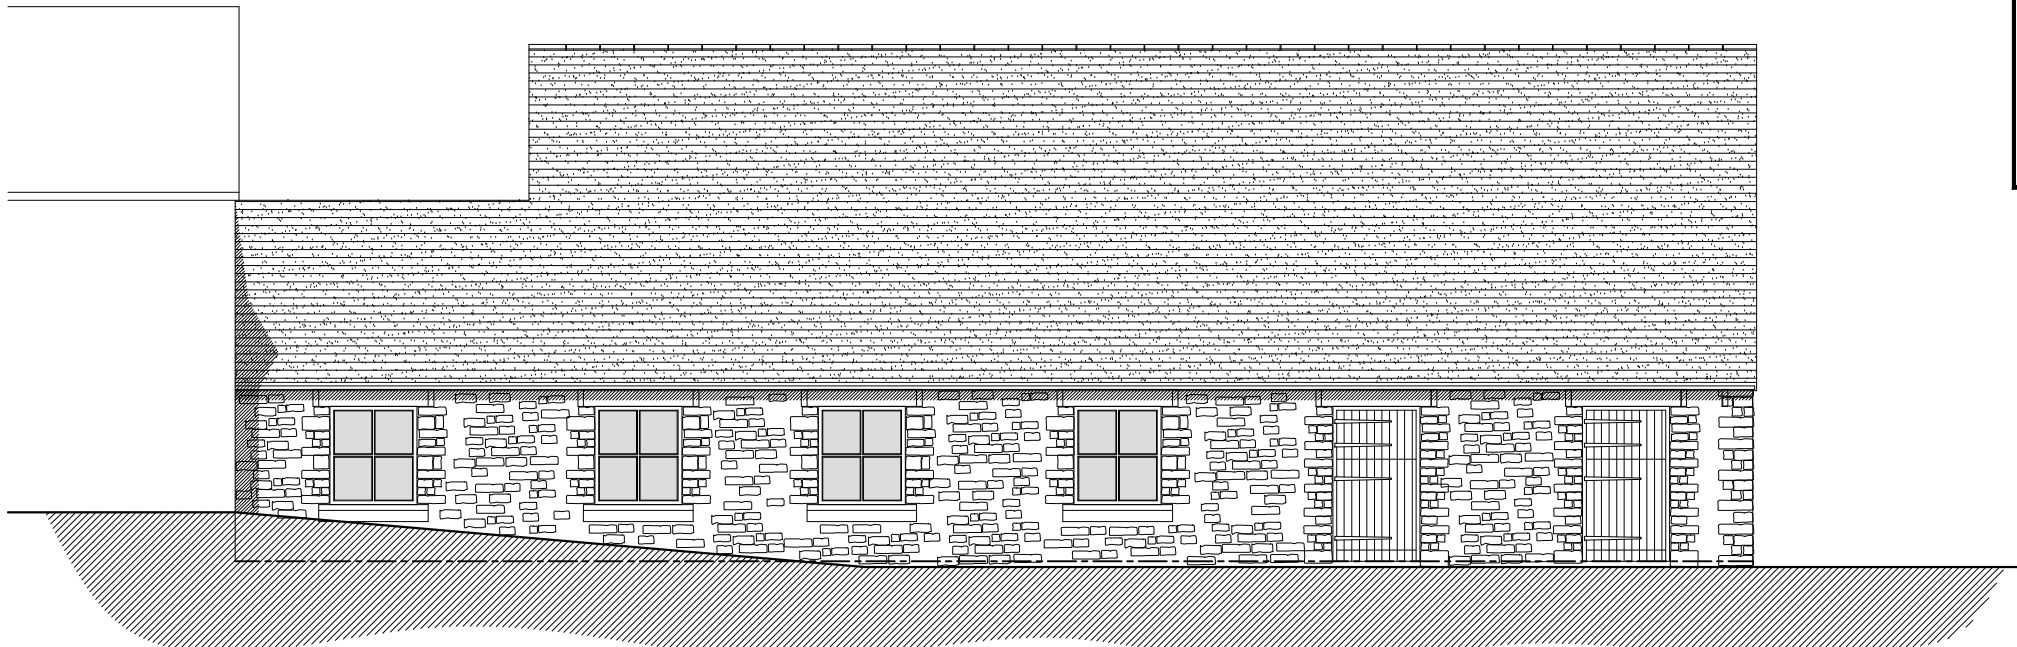


North Elevation
Scale 1:100

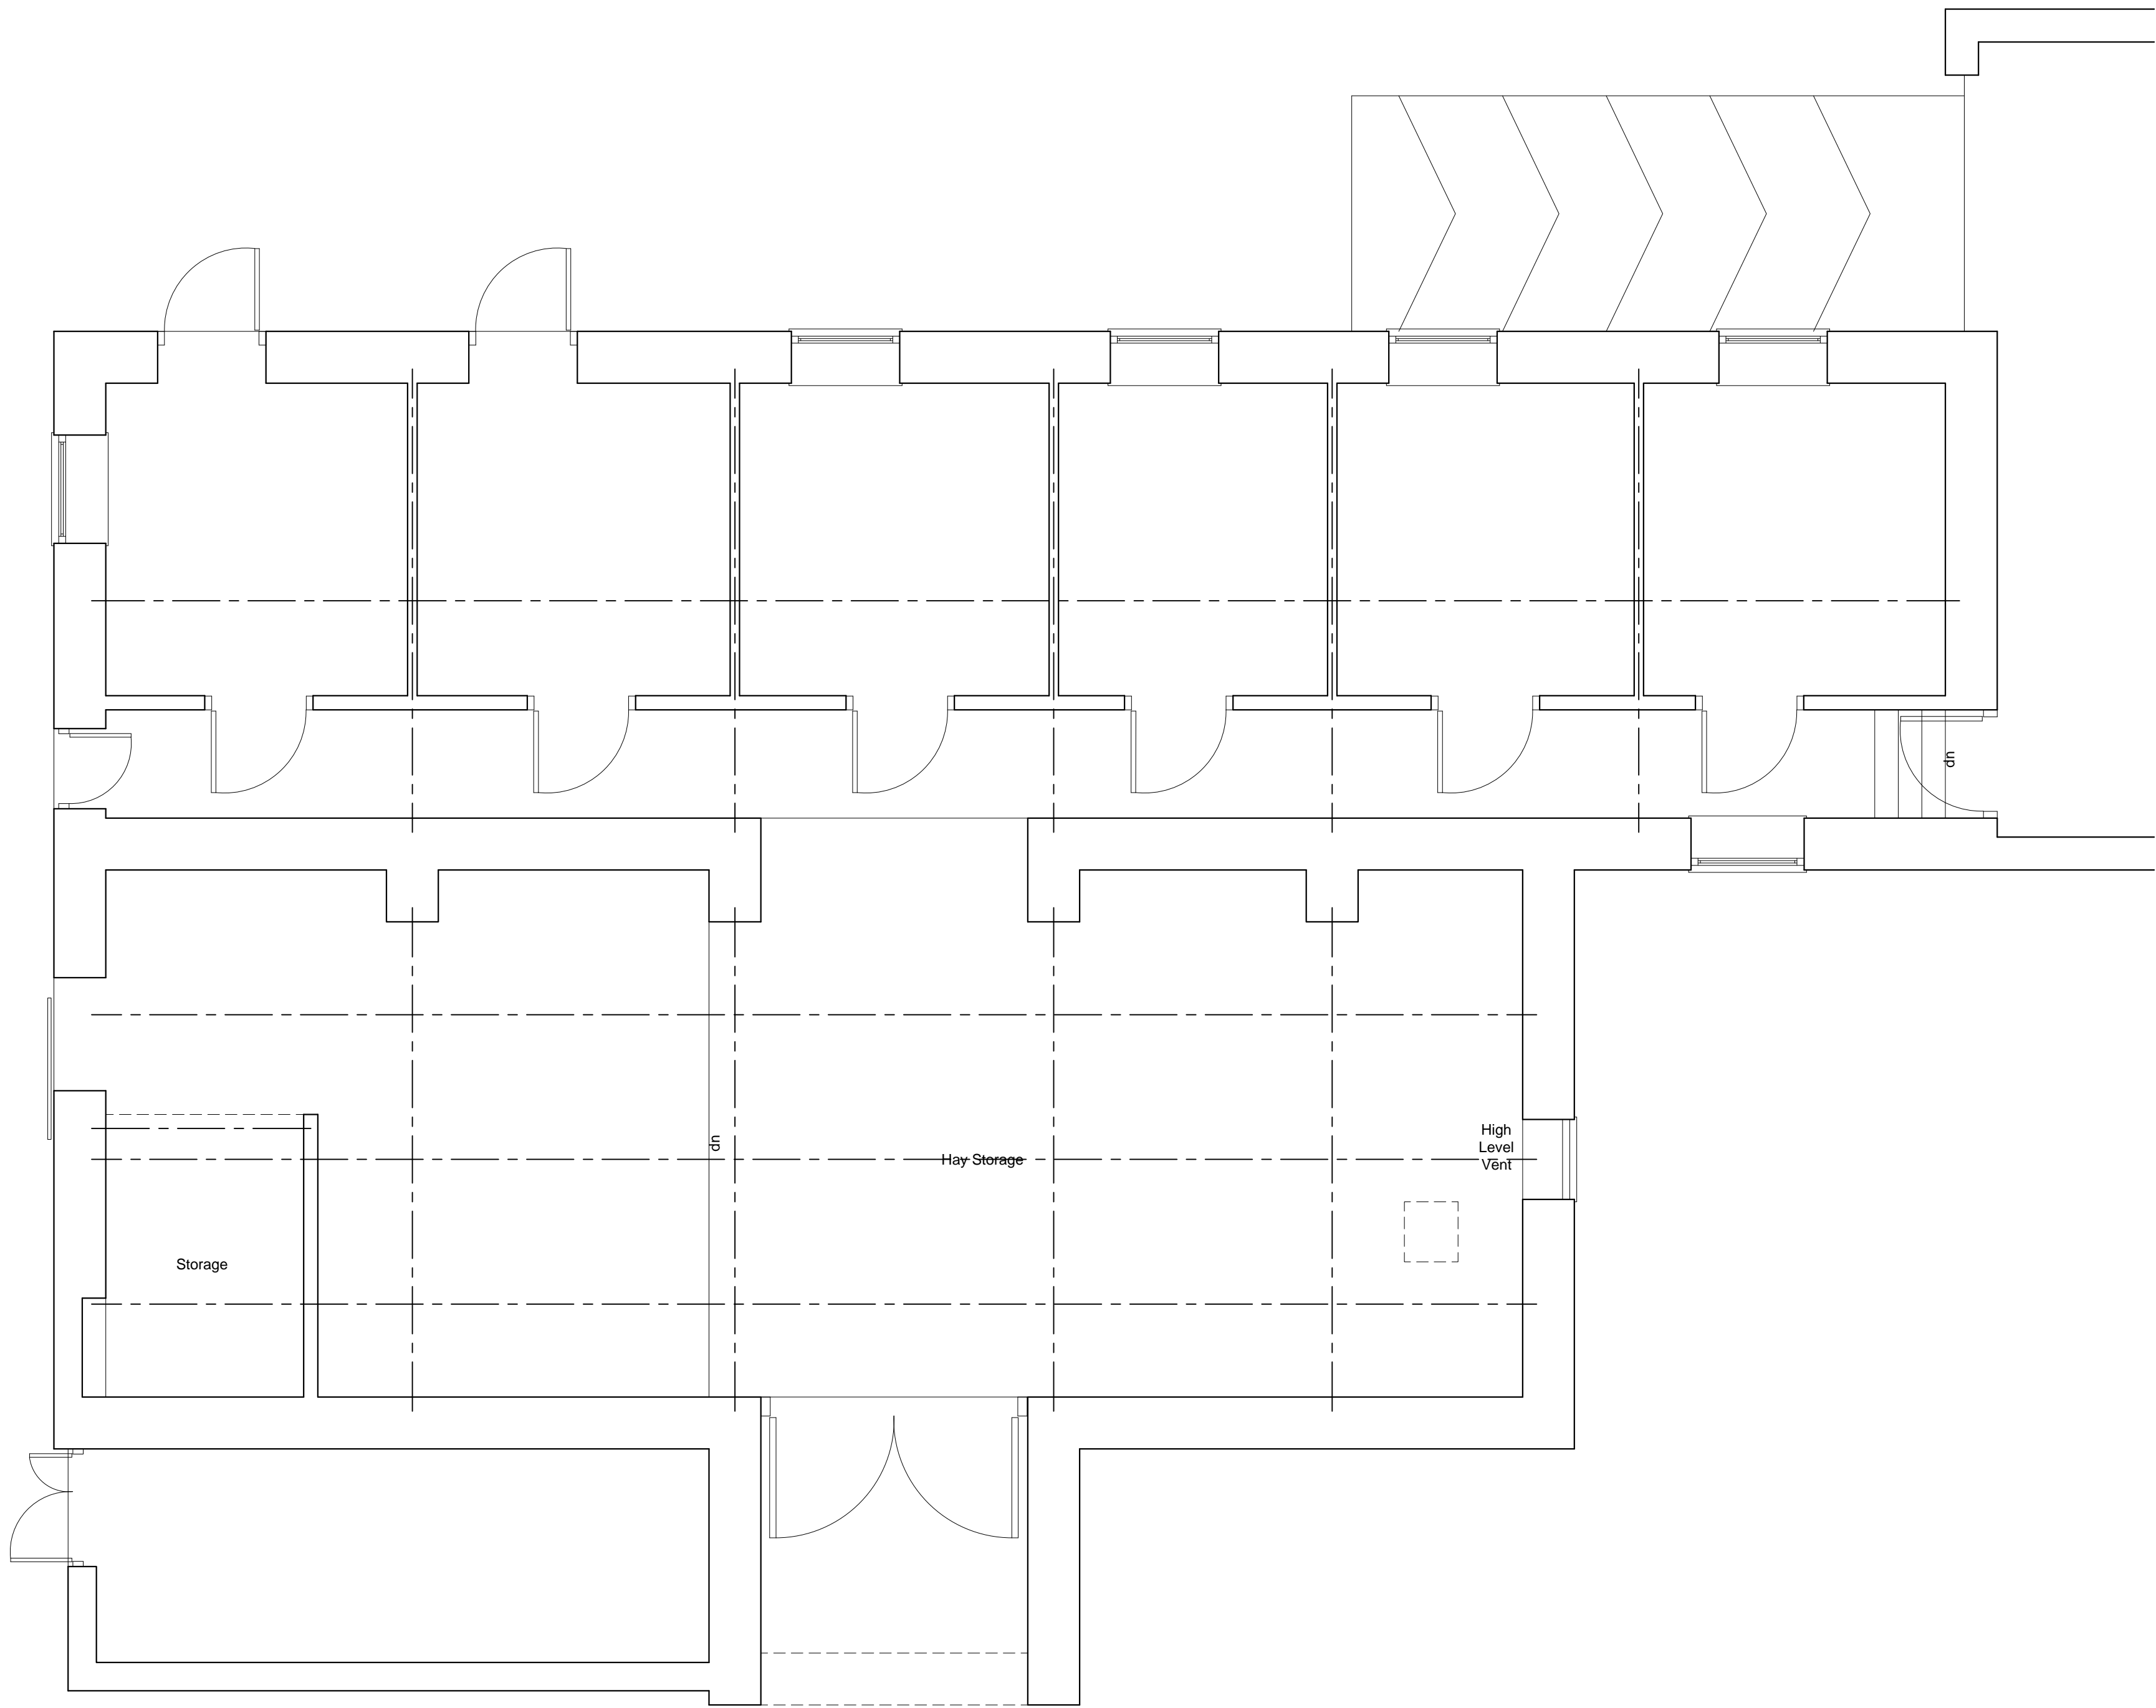


Floor Plan
Scale 1:50

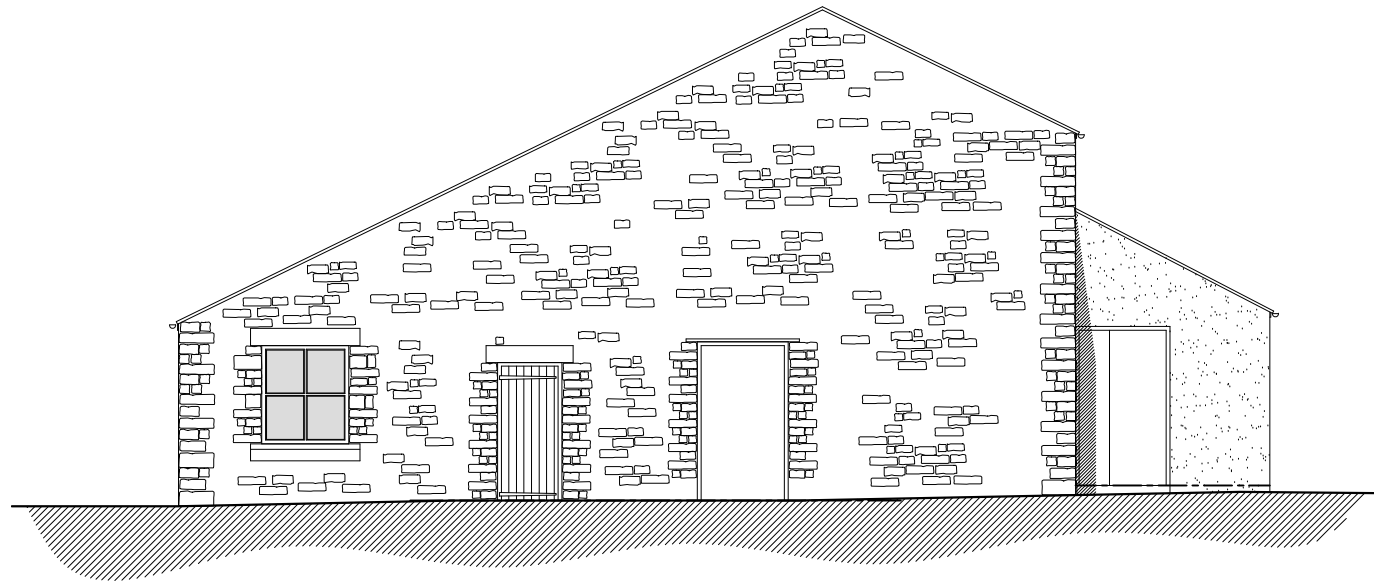

West Elevation
Scale 1:100

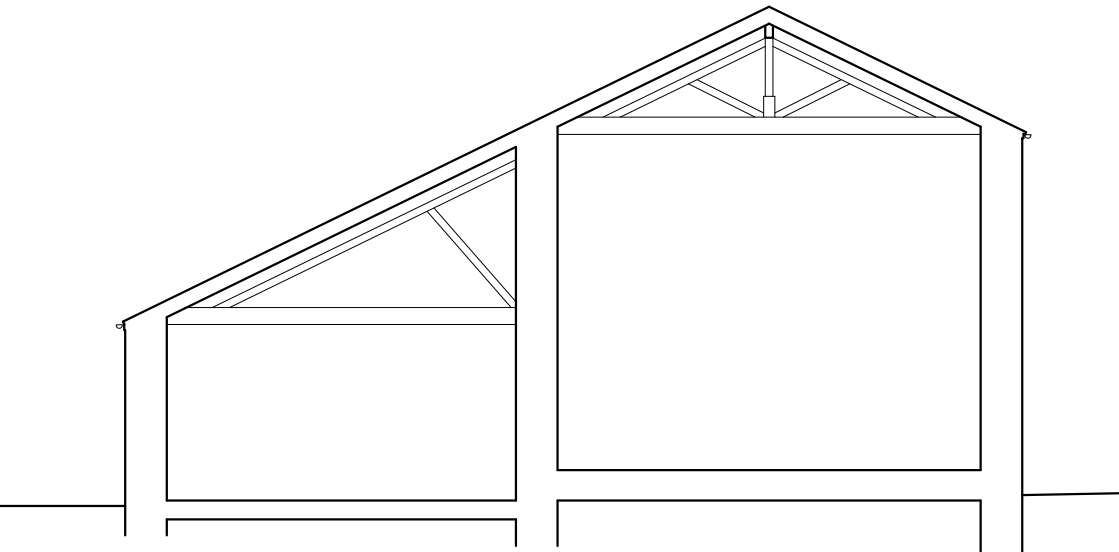

Typical Section
Scale 1:100

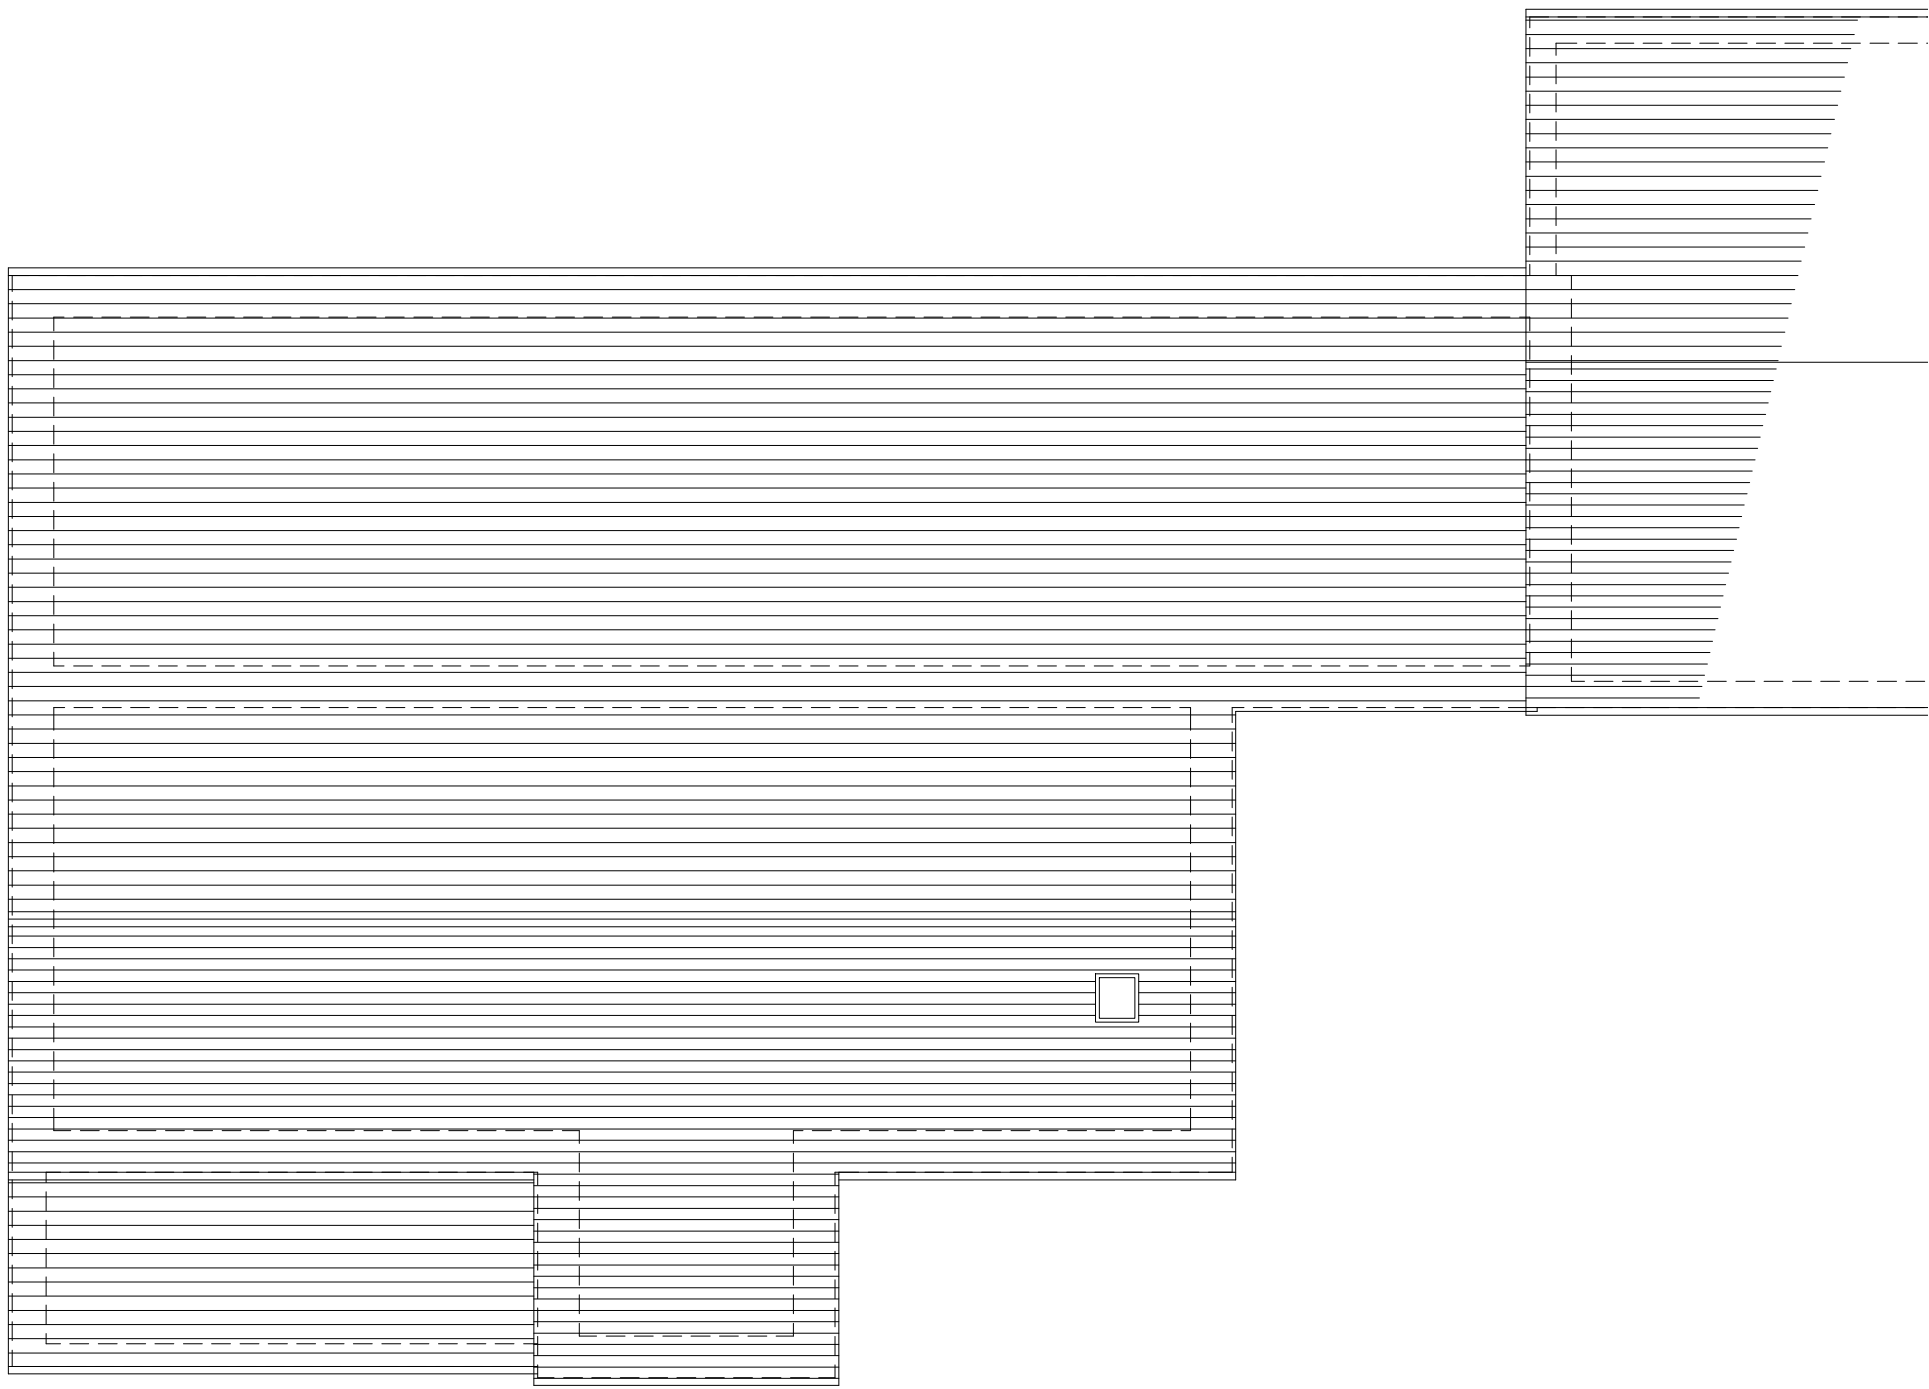

Roof Plan
Scale 1:100

A Minor Amendment			04-11-2020	
Contract Proposed Alterations At Listers Farm Newsholme Clitheroe, BB7 4JF			mpas	
Client Mrs S Wright			Martin Peacock Architectural Services Limited	
Drawing Hay Barn Floor Plan And Roof Plan As Existing			Old Reading Room Main Street, Stanforth, Settle North Yorkshire YO24 9PT Office: 01945 501 6082 Tel: 07765 224 261	
Drawn MDP	Scale 1:50 / 1:100 @A1	Job No 2020-41	Drawing No 115	Revision A
Date 08-10-2020				