




ROOF PLAN

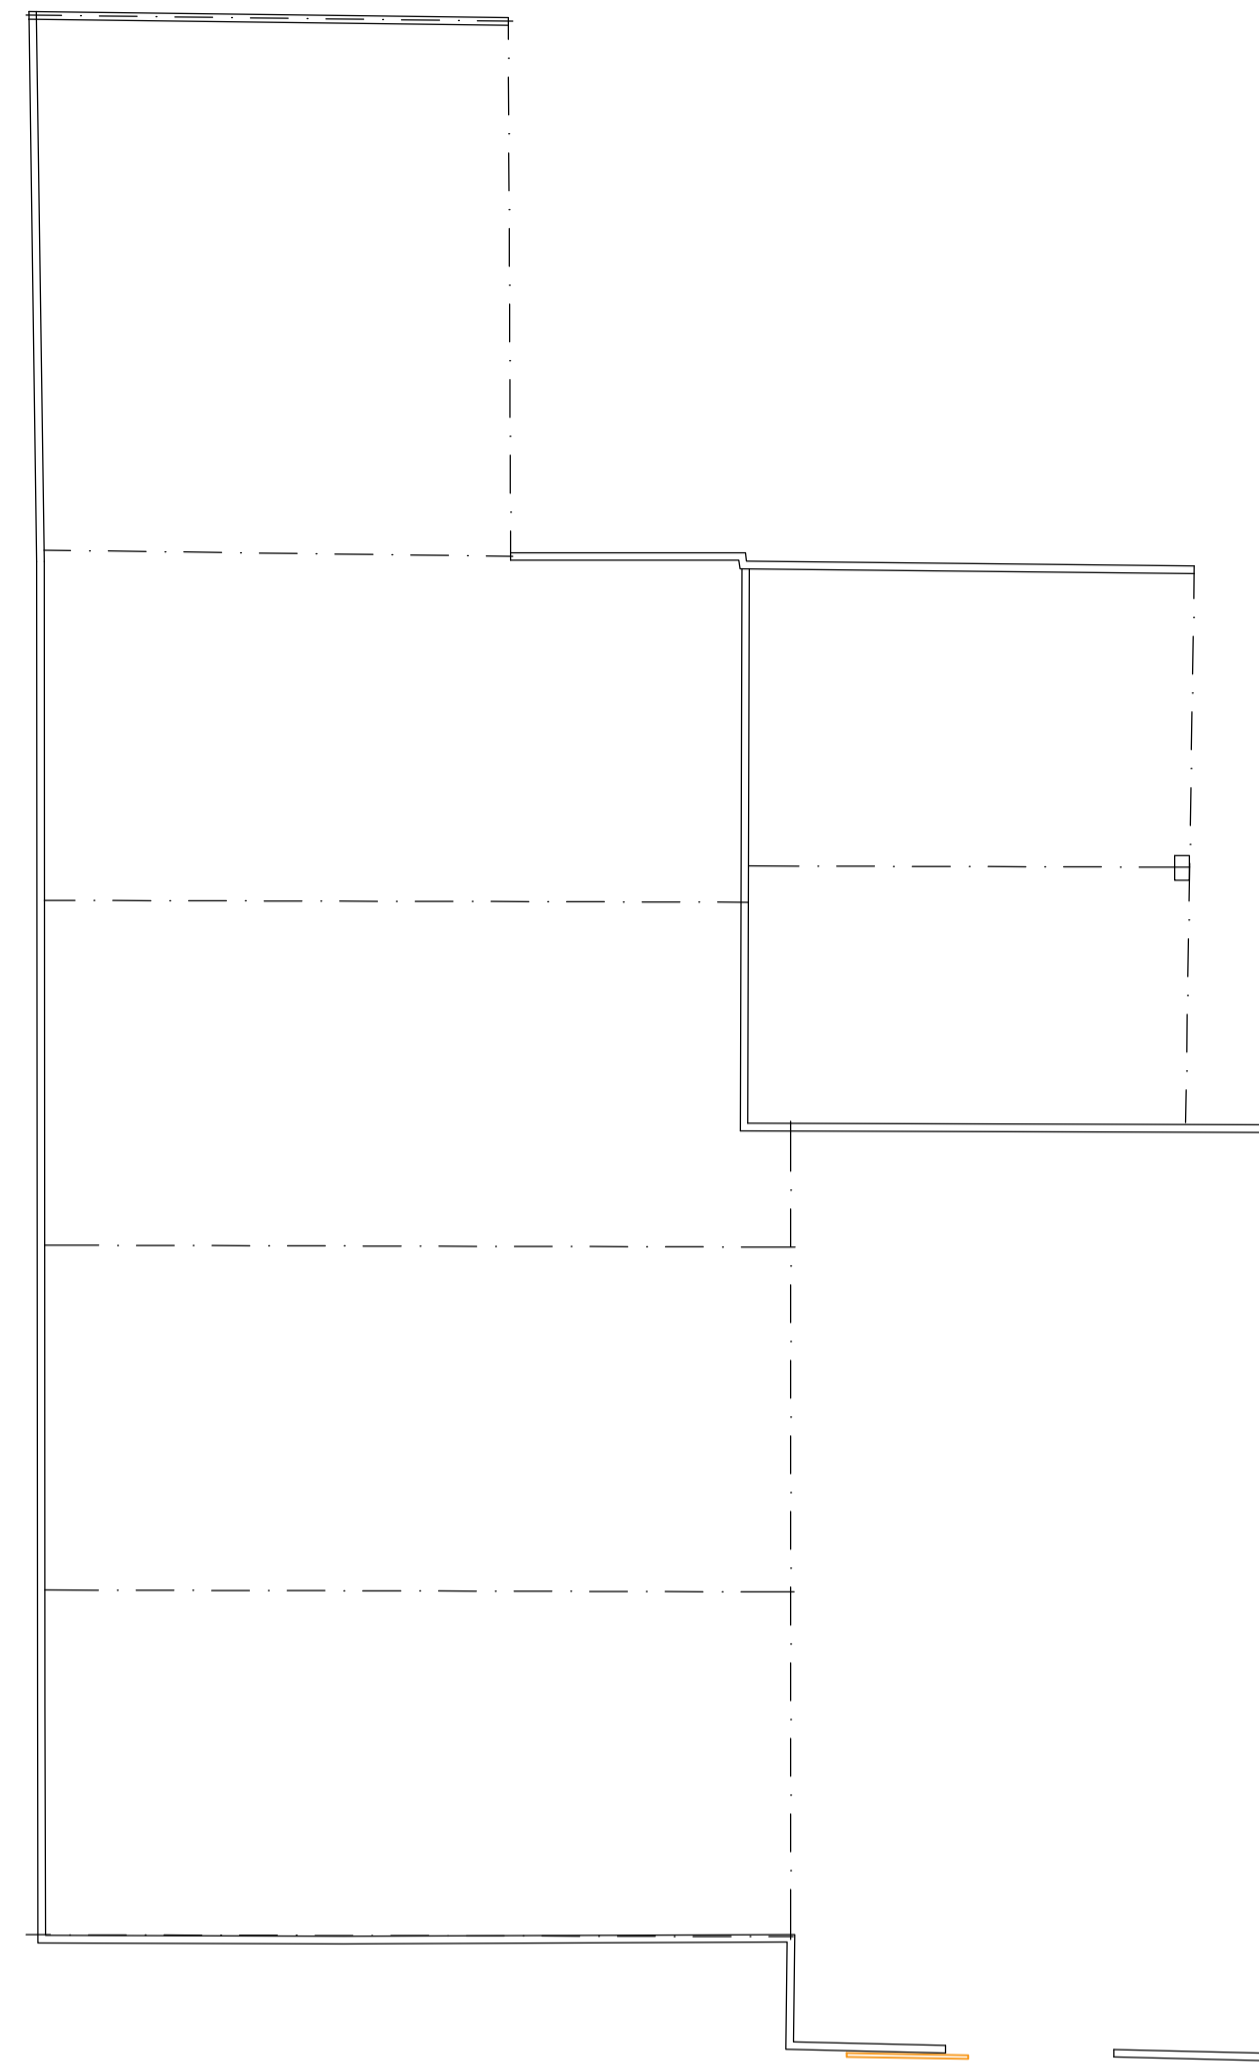


FLOOR PLAN

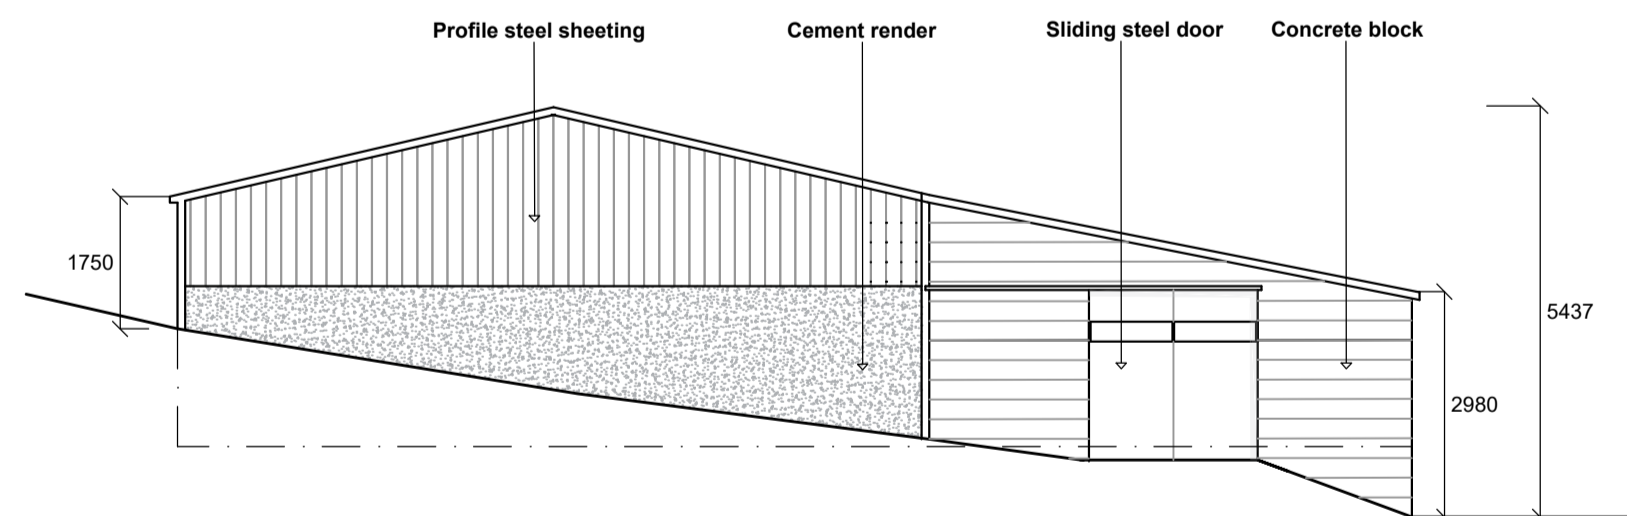


FRONT ELEVATION

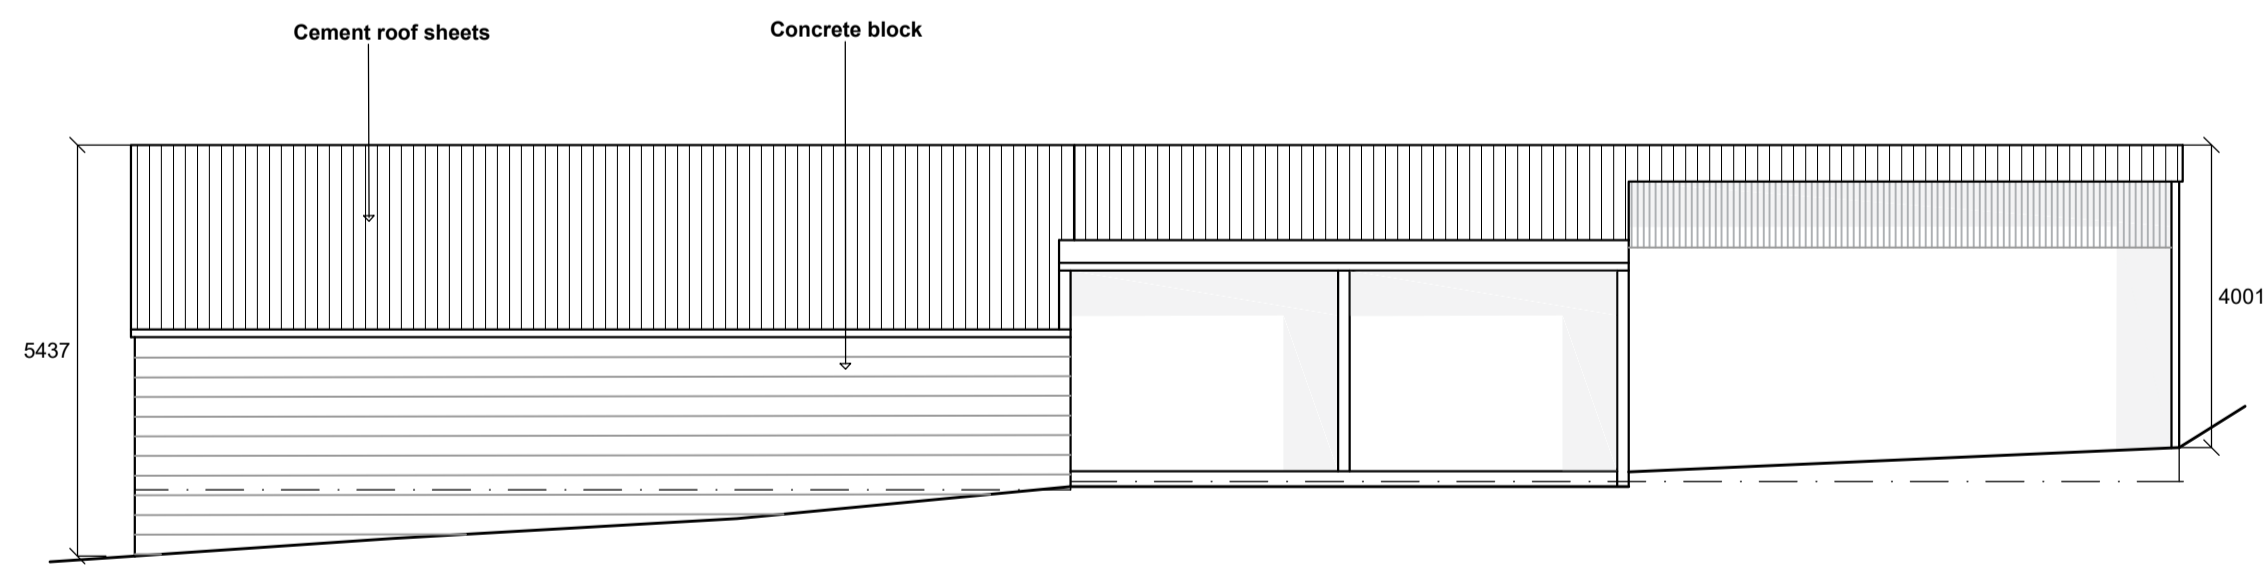

SIDE ELEVATION

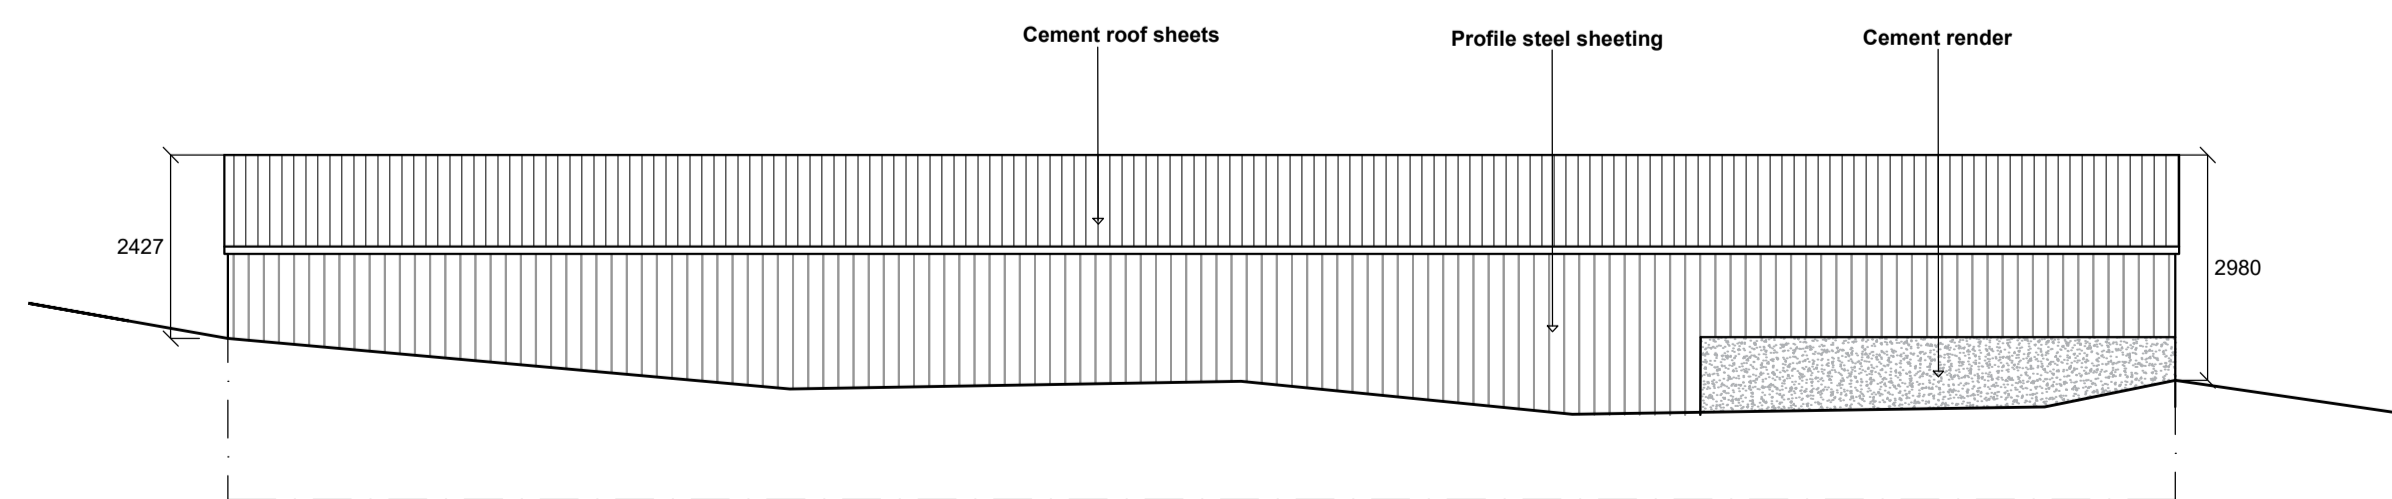

SIDE ELEVATION

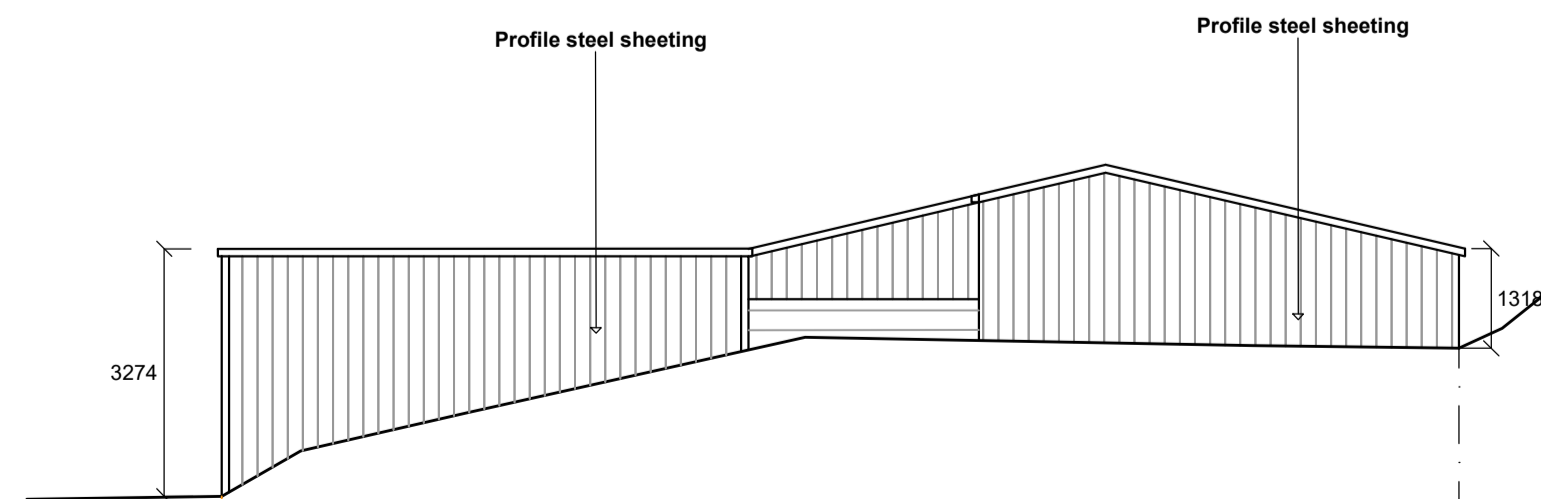

REAR ELEVATION

Notes:

All work is to be carried out to the latest current British standards Codes of Practice and recognised working practices.

All work and materials should comply with Health and Safety legislation and to be approved by the Local Authority Planning / Building Control Officer.

All dimensions are in millimetres unless where explicitly shown otherwise.

The contractor should check and clarify all dimensions as work proceeds and notify the design team of any discrepancies.

Do not scale off the drawings, if in doubt ask.

Avalon Chartered Town Planning are not liable for work undertaken prior to Full Planning Consent and/or Building Regulations Approval

Avalon

Chartered Town Planning

Town Planning - Architectural Design - Building Regulations - Surveying

2 Reedley Business Centre, Redman Road, Burnley, Lancashire, BB10 2TY  
Phone: 01282 834834  
Email: brian@avalontownplanning.co.uk  
darrell@avalontownplanning.co.uk

EXISTING PLANS AND ELEVATIONS					
Site: Pillings Farm, Grindelton Road West Bradford Clitheroe BB7 4TB					
Client: S Wrathall & Sons					
Date: 12.10.20		Scale: 1:100 @ A1			
Project No: WRATH/01 Dwg 02				Drawn: BS	
Amendments:					