

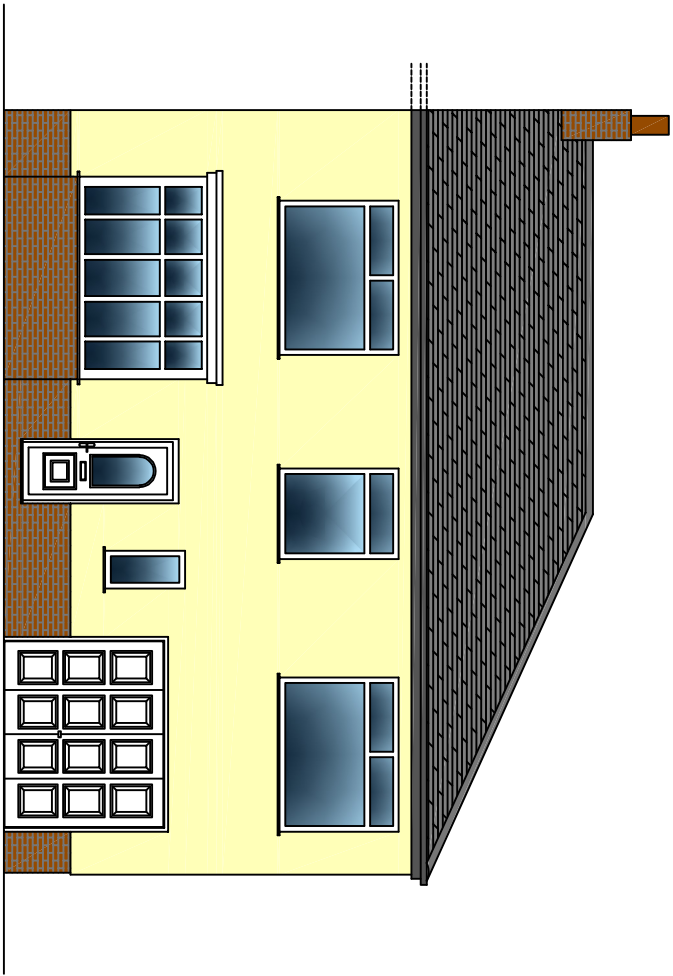


PROPOSED GROUND FLOOR PLAN

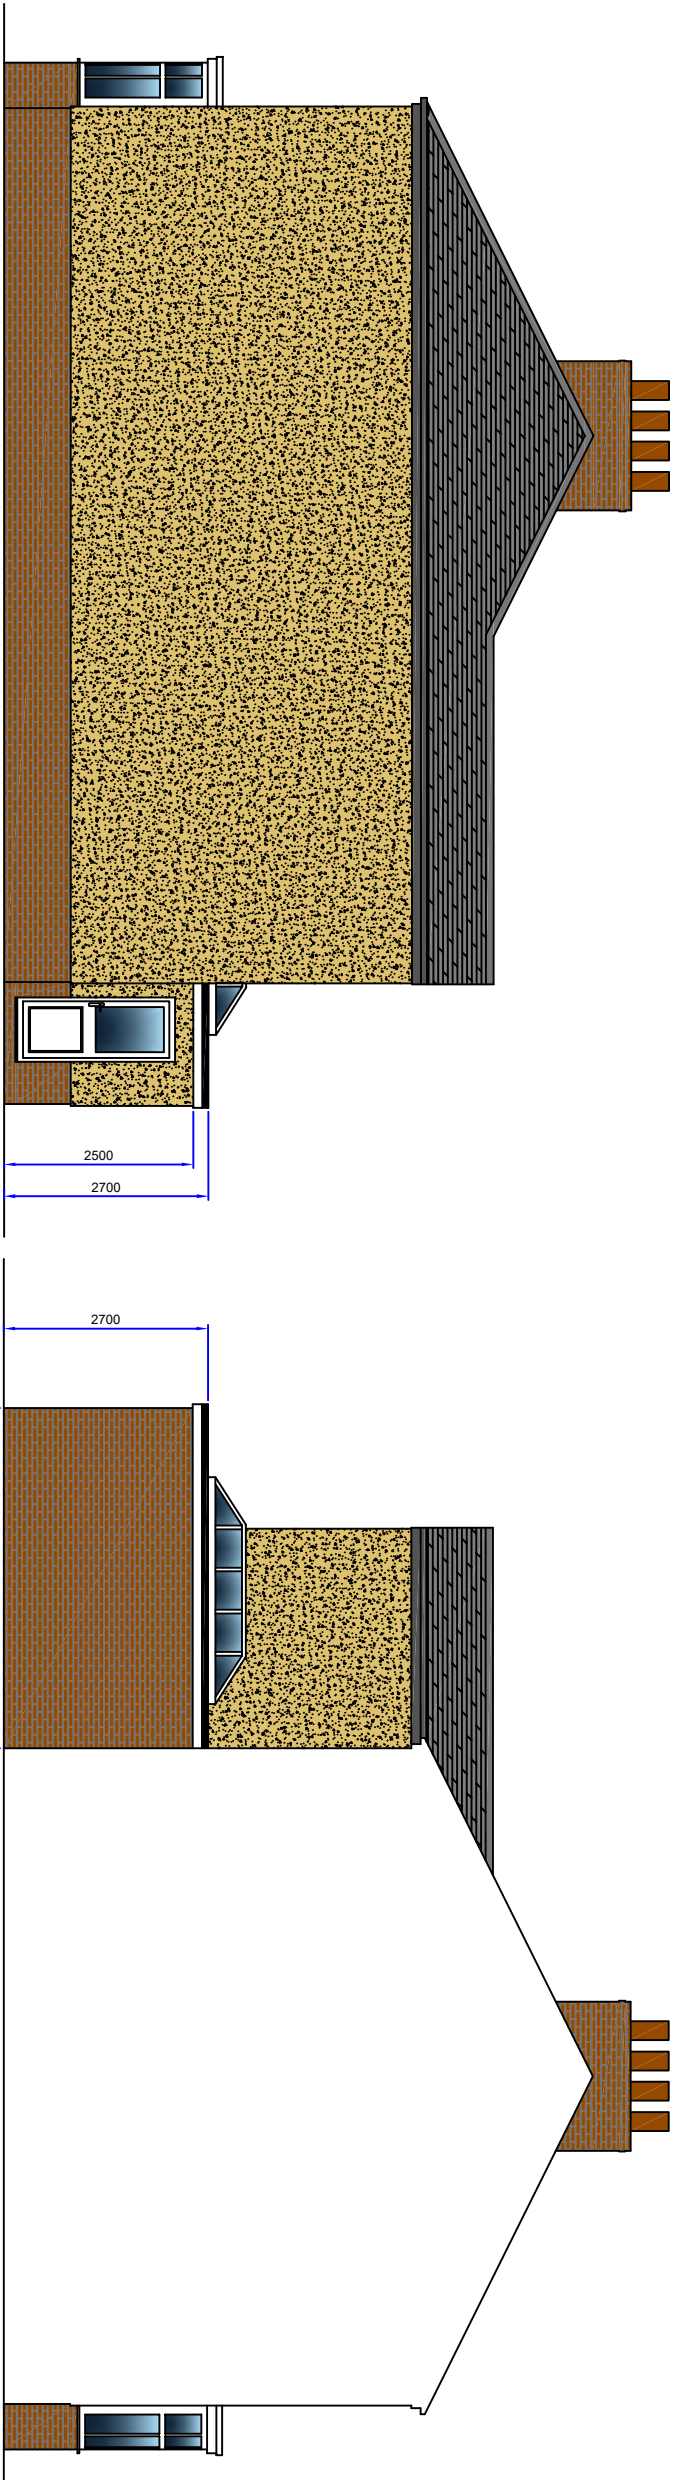

FRONT ELEVATION
(UNCHANGED)

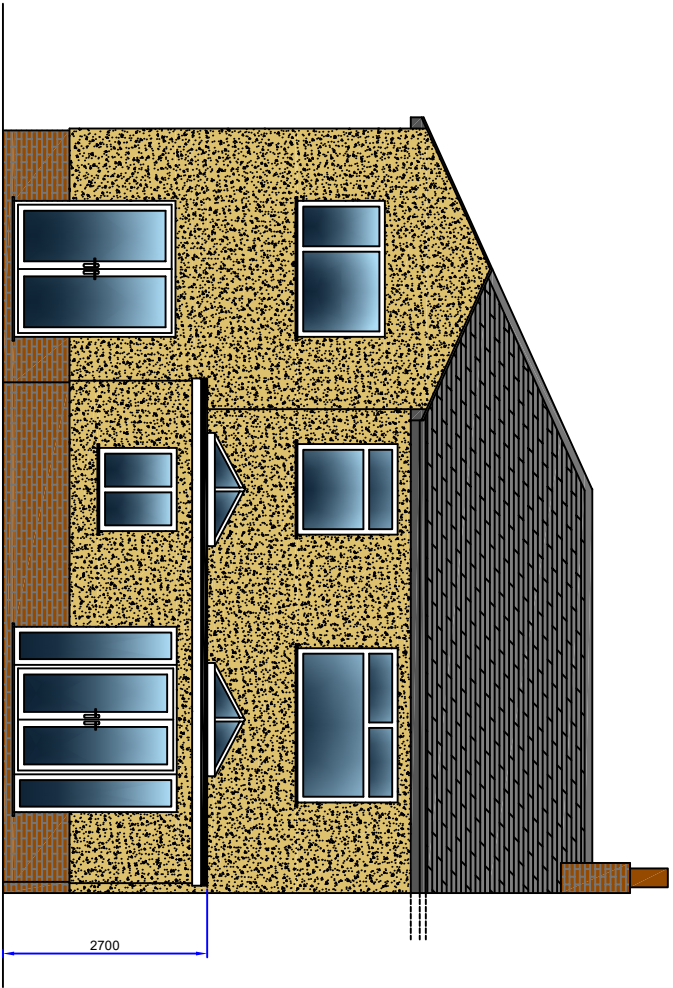

PROPOSED REAR ELEVATION

This drawing is subject to copyright and is not to be reproduced in part or whole without approval.

Figured dimensions must be taken, do not take scaled measurements from the drawing. Any discrepancies must be reported immediately to the Contract Administrator. Contractors are deemed to have visited the site during the tender preparation period. Contractors must check all dimensions on site.

PROPOSED RH SIDE ELEVATION

PROPOSED LH SIDE ELEVATION

REVISION	MM	ROOF SKYLIGHTS REPLACED WITH LANTERNS
A	22/12/20	

MM Design Tech Ltd

PROPERTY

80 BRANCH ROAD
MELLOR

CLIENT MQ

PROPOSED FLOORPLANS
& ELEVATIONS

SCALE	1:100	DRG. No.
@A3		
DATE	13/12/20	MMD108.01.20.02
Dn	MM	
REV	A	