


This drawing is to be read in conjunction with all relevant Architect, consultants' and specialists' drawings and specifications. The Architect is to be notified of any discrepancies before proceeding. Do not scale from this drawing. All dimensions and levels are to be checked on site. This drawing is subject to copyright. All work carried out before Planning and Building Permission has been granted is at the contractor/clients risk.

Note: proposed drawing based on OS dwg information. All illustrated dimensions are approximate and all site dimensions are to be checked on site and subject to site survey.

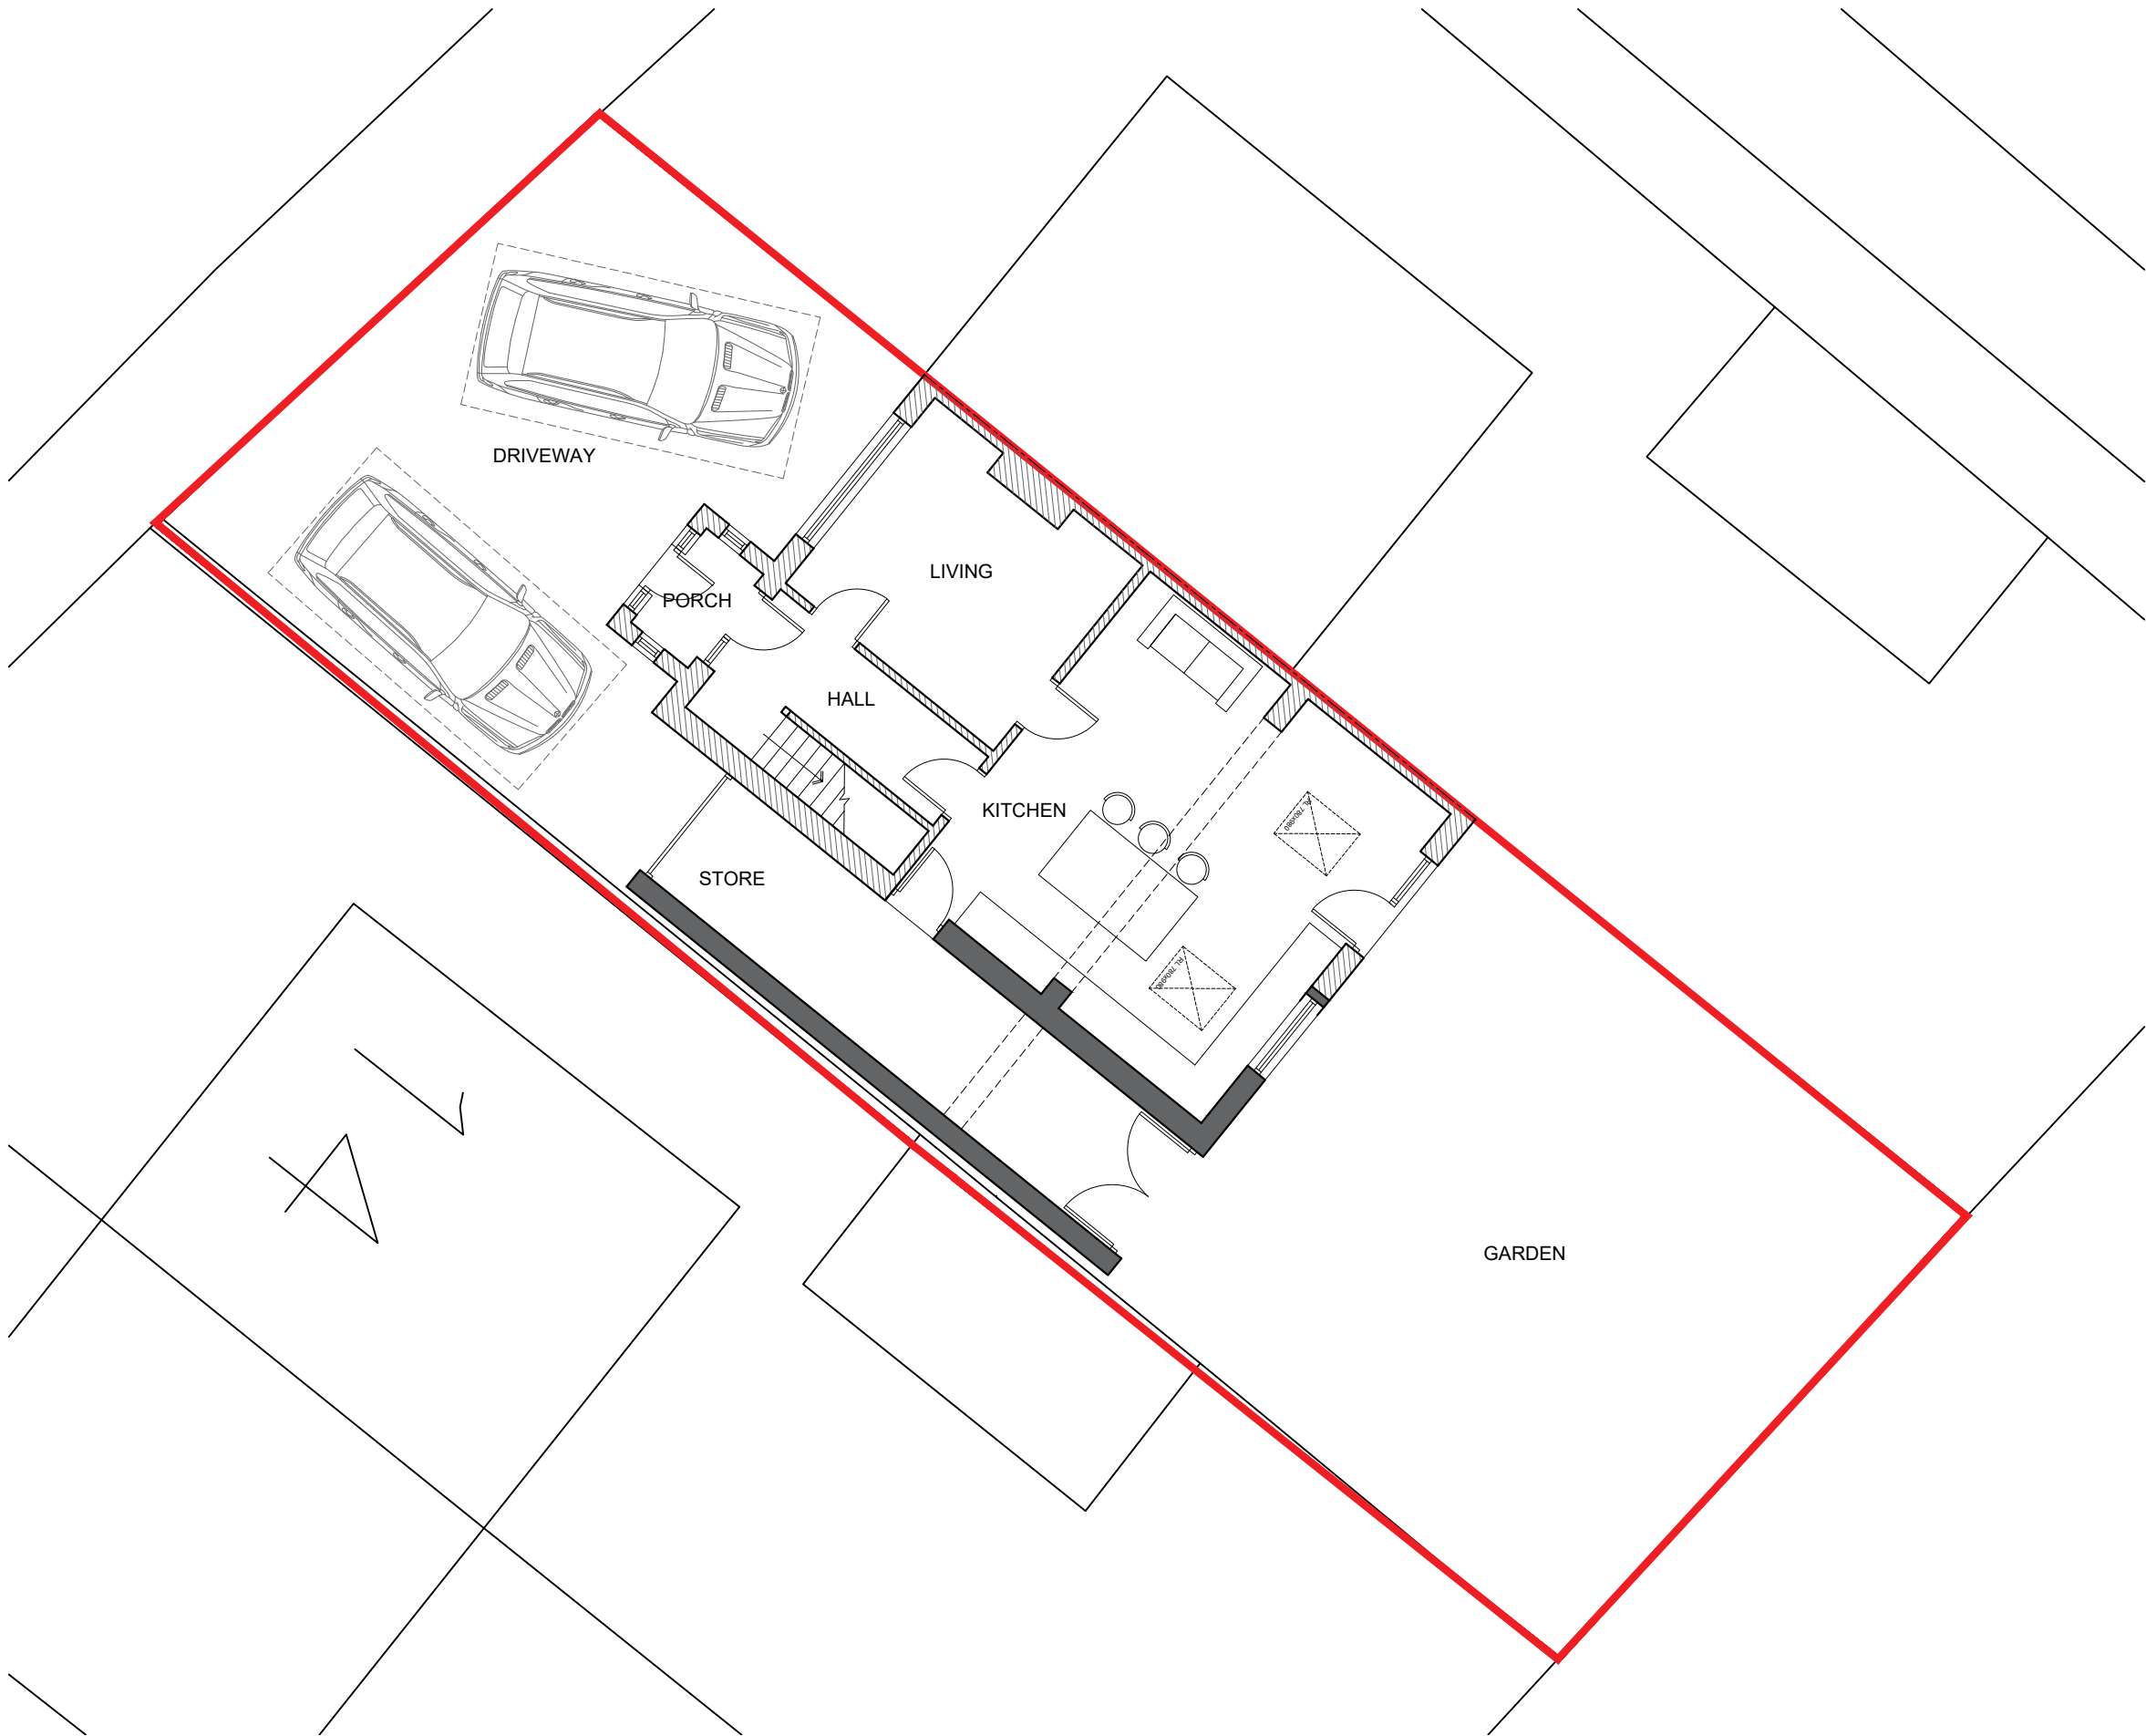

C	25.02.2021	Amended following planners comments	BT
B	16.12.2020	Proposed Parking Shown	BT
A	04.12.2020	Design amends following client comments	BT

Client
Mr and Mrs Eastham

Job Title
Proposed Extension and Alterations to
16 Wellbrow Drive,
Longridge

Drawing Title
Proposed Site Plan

Scale	Date	Drawn
1:100 @ A3	Dec 2020	BT

spa

SUNDERLAND PEACOCK ARCHITECTS

SUNDERLAND PEACOCK & ASSOCIATES LTD.
HAZELMERE, PIMLICO ROAD, CLITHEROE
LANCASHIRE, BB7 2AG
T 01200 423176 F 01200 427328
E info@sunderlandpeacock.com
www.sunderlandpeacock.com

6217 - P01

REV
C