


This drawing is to be read in conjunction with all relevant Architect, consultants' and specialists' drawings and specifications. The Architect is to be notified of any discrepancies before proceeding. Do not scale from this drawing. All dimensions and levels are to be checked on site. This drawing is subject to copyright. All work carried out before Planning and Building Permission has been granted is at the contractor/client's risk.  
 Note: proposed drawing based on OS dwg information. All illustrated dimensions are approximate and all site dimensions are to be checked on site and subject to site survey.

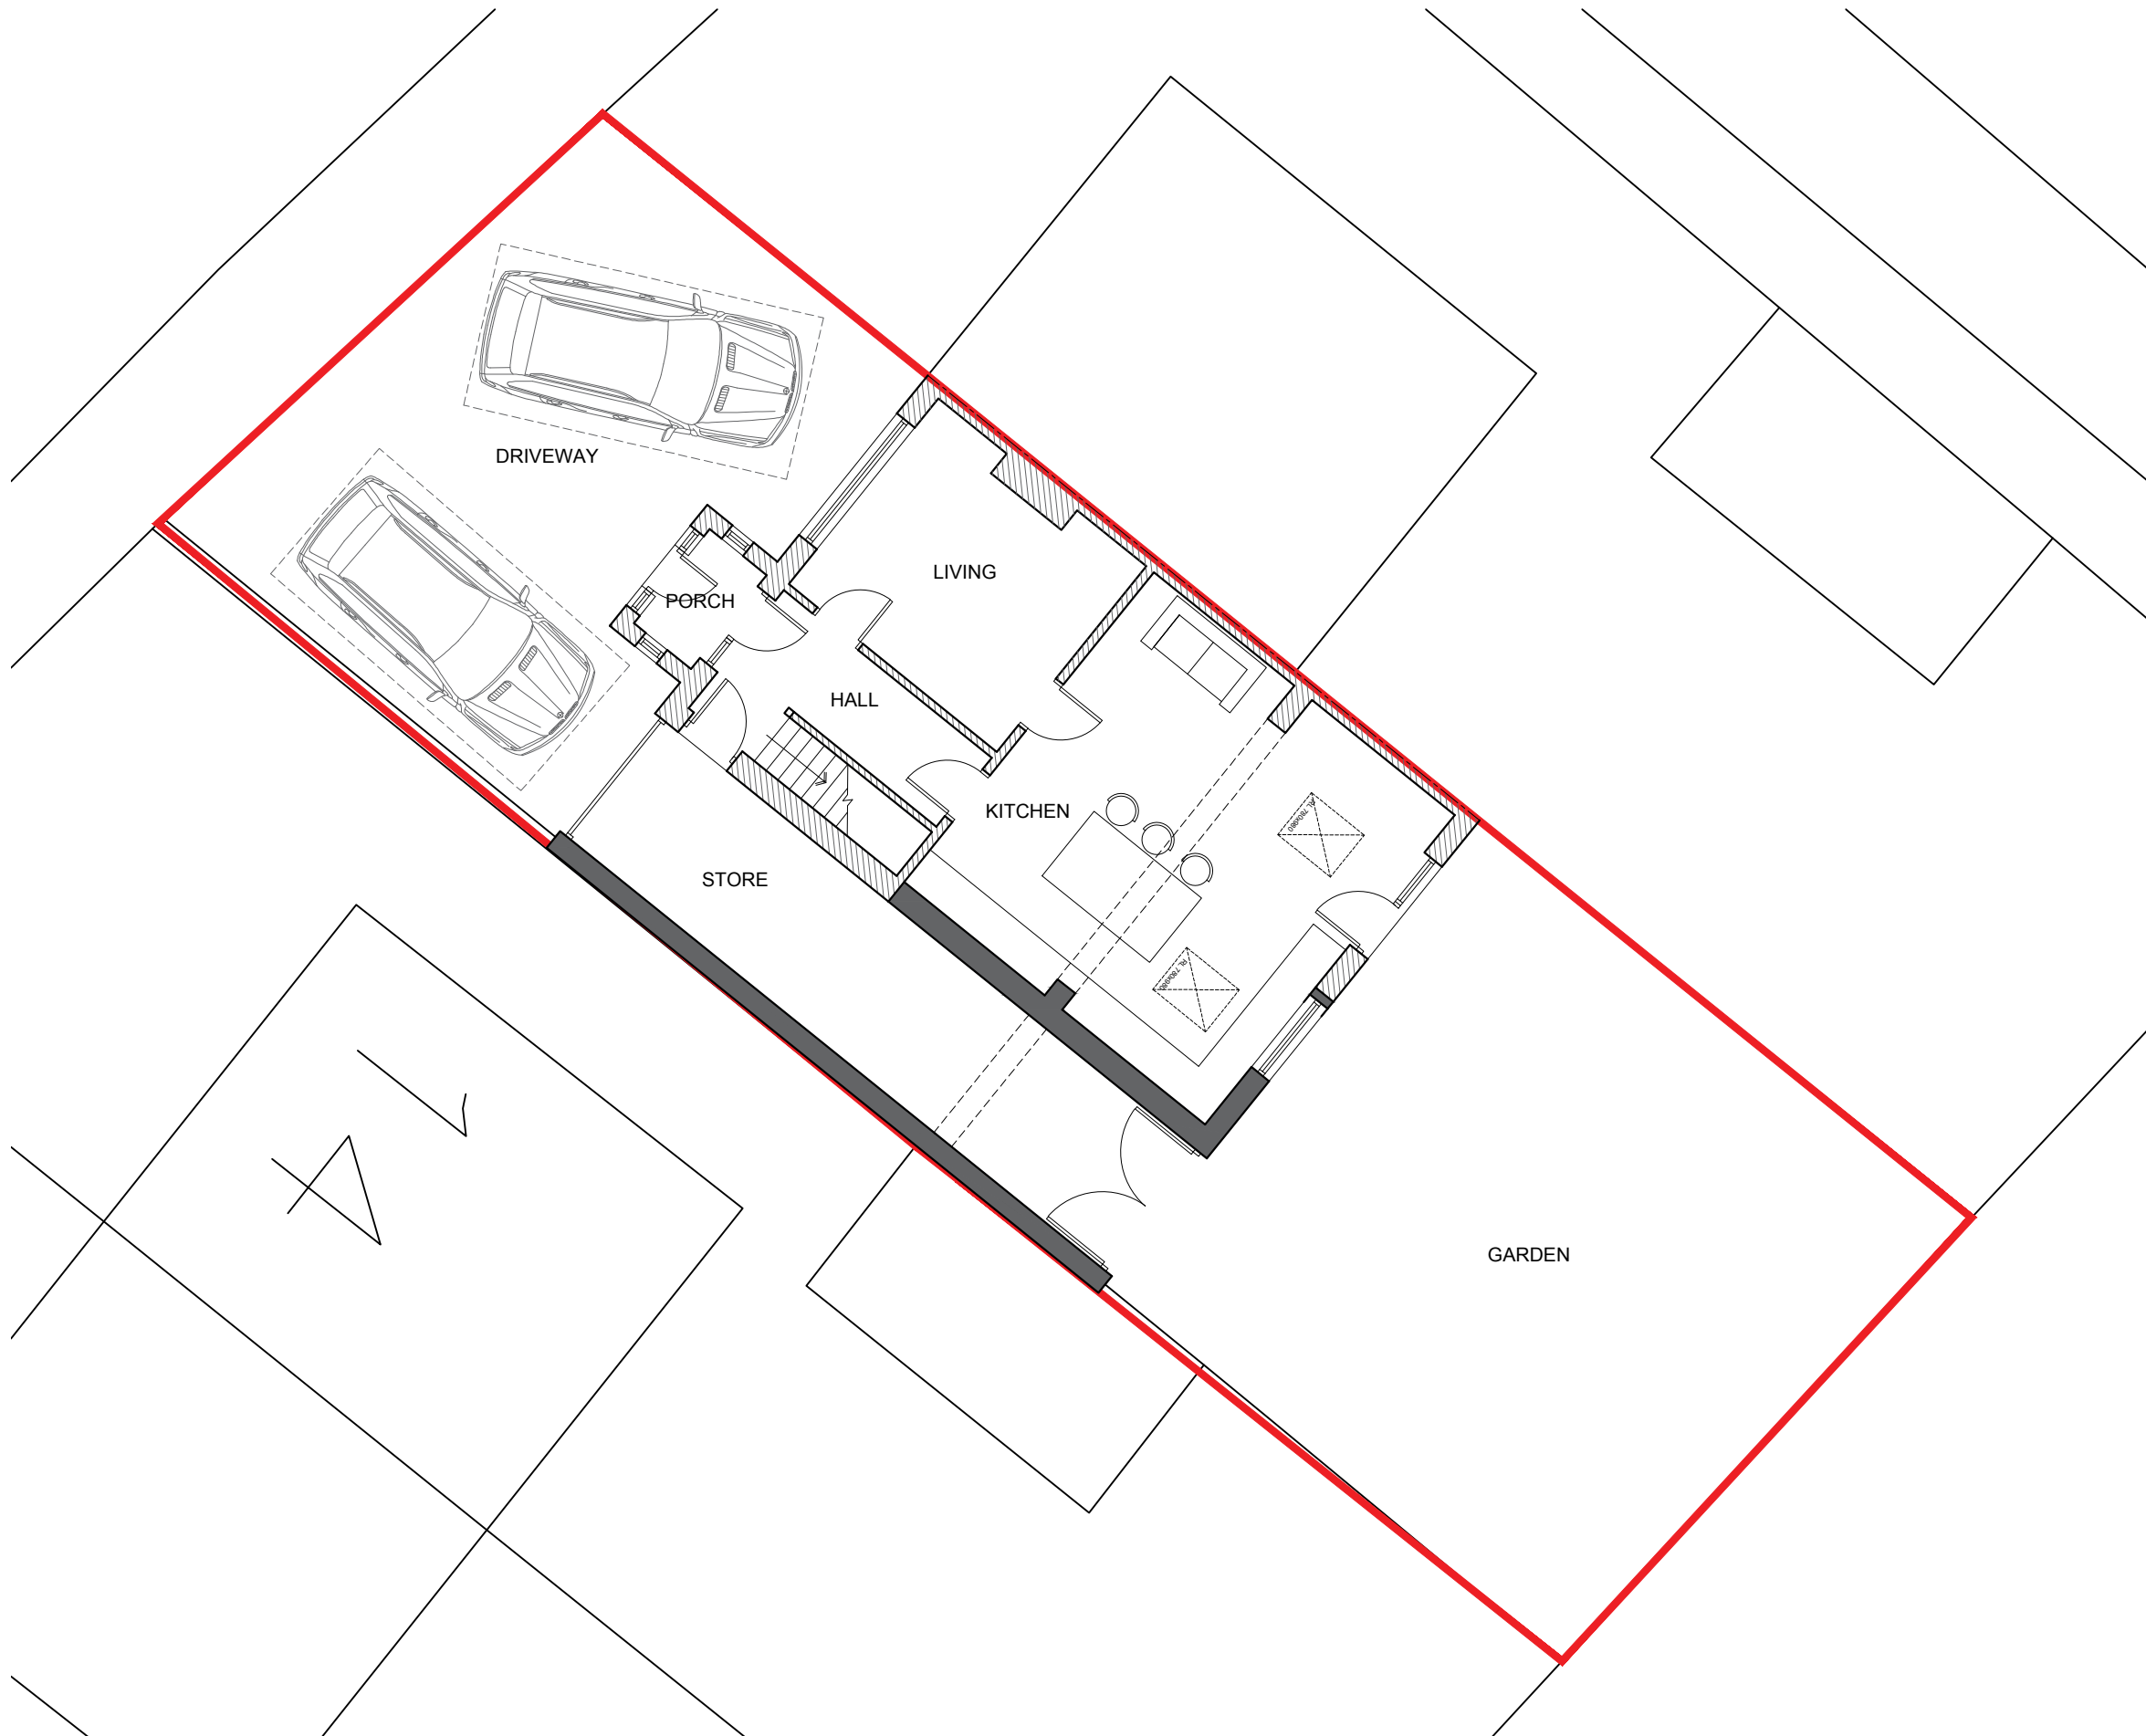

B	16.12.2020	Proposed Parking Shown	BT
A	04.12.2020	Design amends following client comments	BT

Client  
**Mr and Mrs Eastham**

Job Title  
**Proposed Extension and Alterations to  
 16 Wellbrow Drive,  
 Longridge**

Drawing Title <b>Proposed Site Plan</b>		
Scale <b>1:100 @ A3</b>	Date <b>Dec 2020</b>	Drawn <b>BT</b>

**spa**  
 SUNDERLAND PEACOCK ARCHITECTS

SUNDERLAND PEACOCK & ASSOCIATES LTD.  
 HAZELMERE, PIMLICO ROAD, GLITHEROE  
 LANCASHIRE, BB7 2AG  
 T 01200 423178 F 01200 427328  
 E info@sunderlandpeacock.com  
 www.sunderlandpeacock.com