
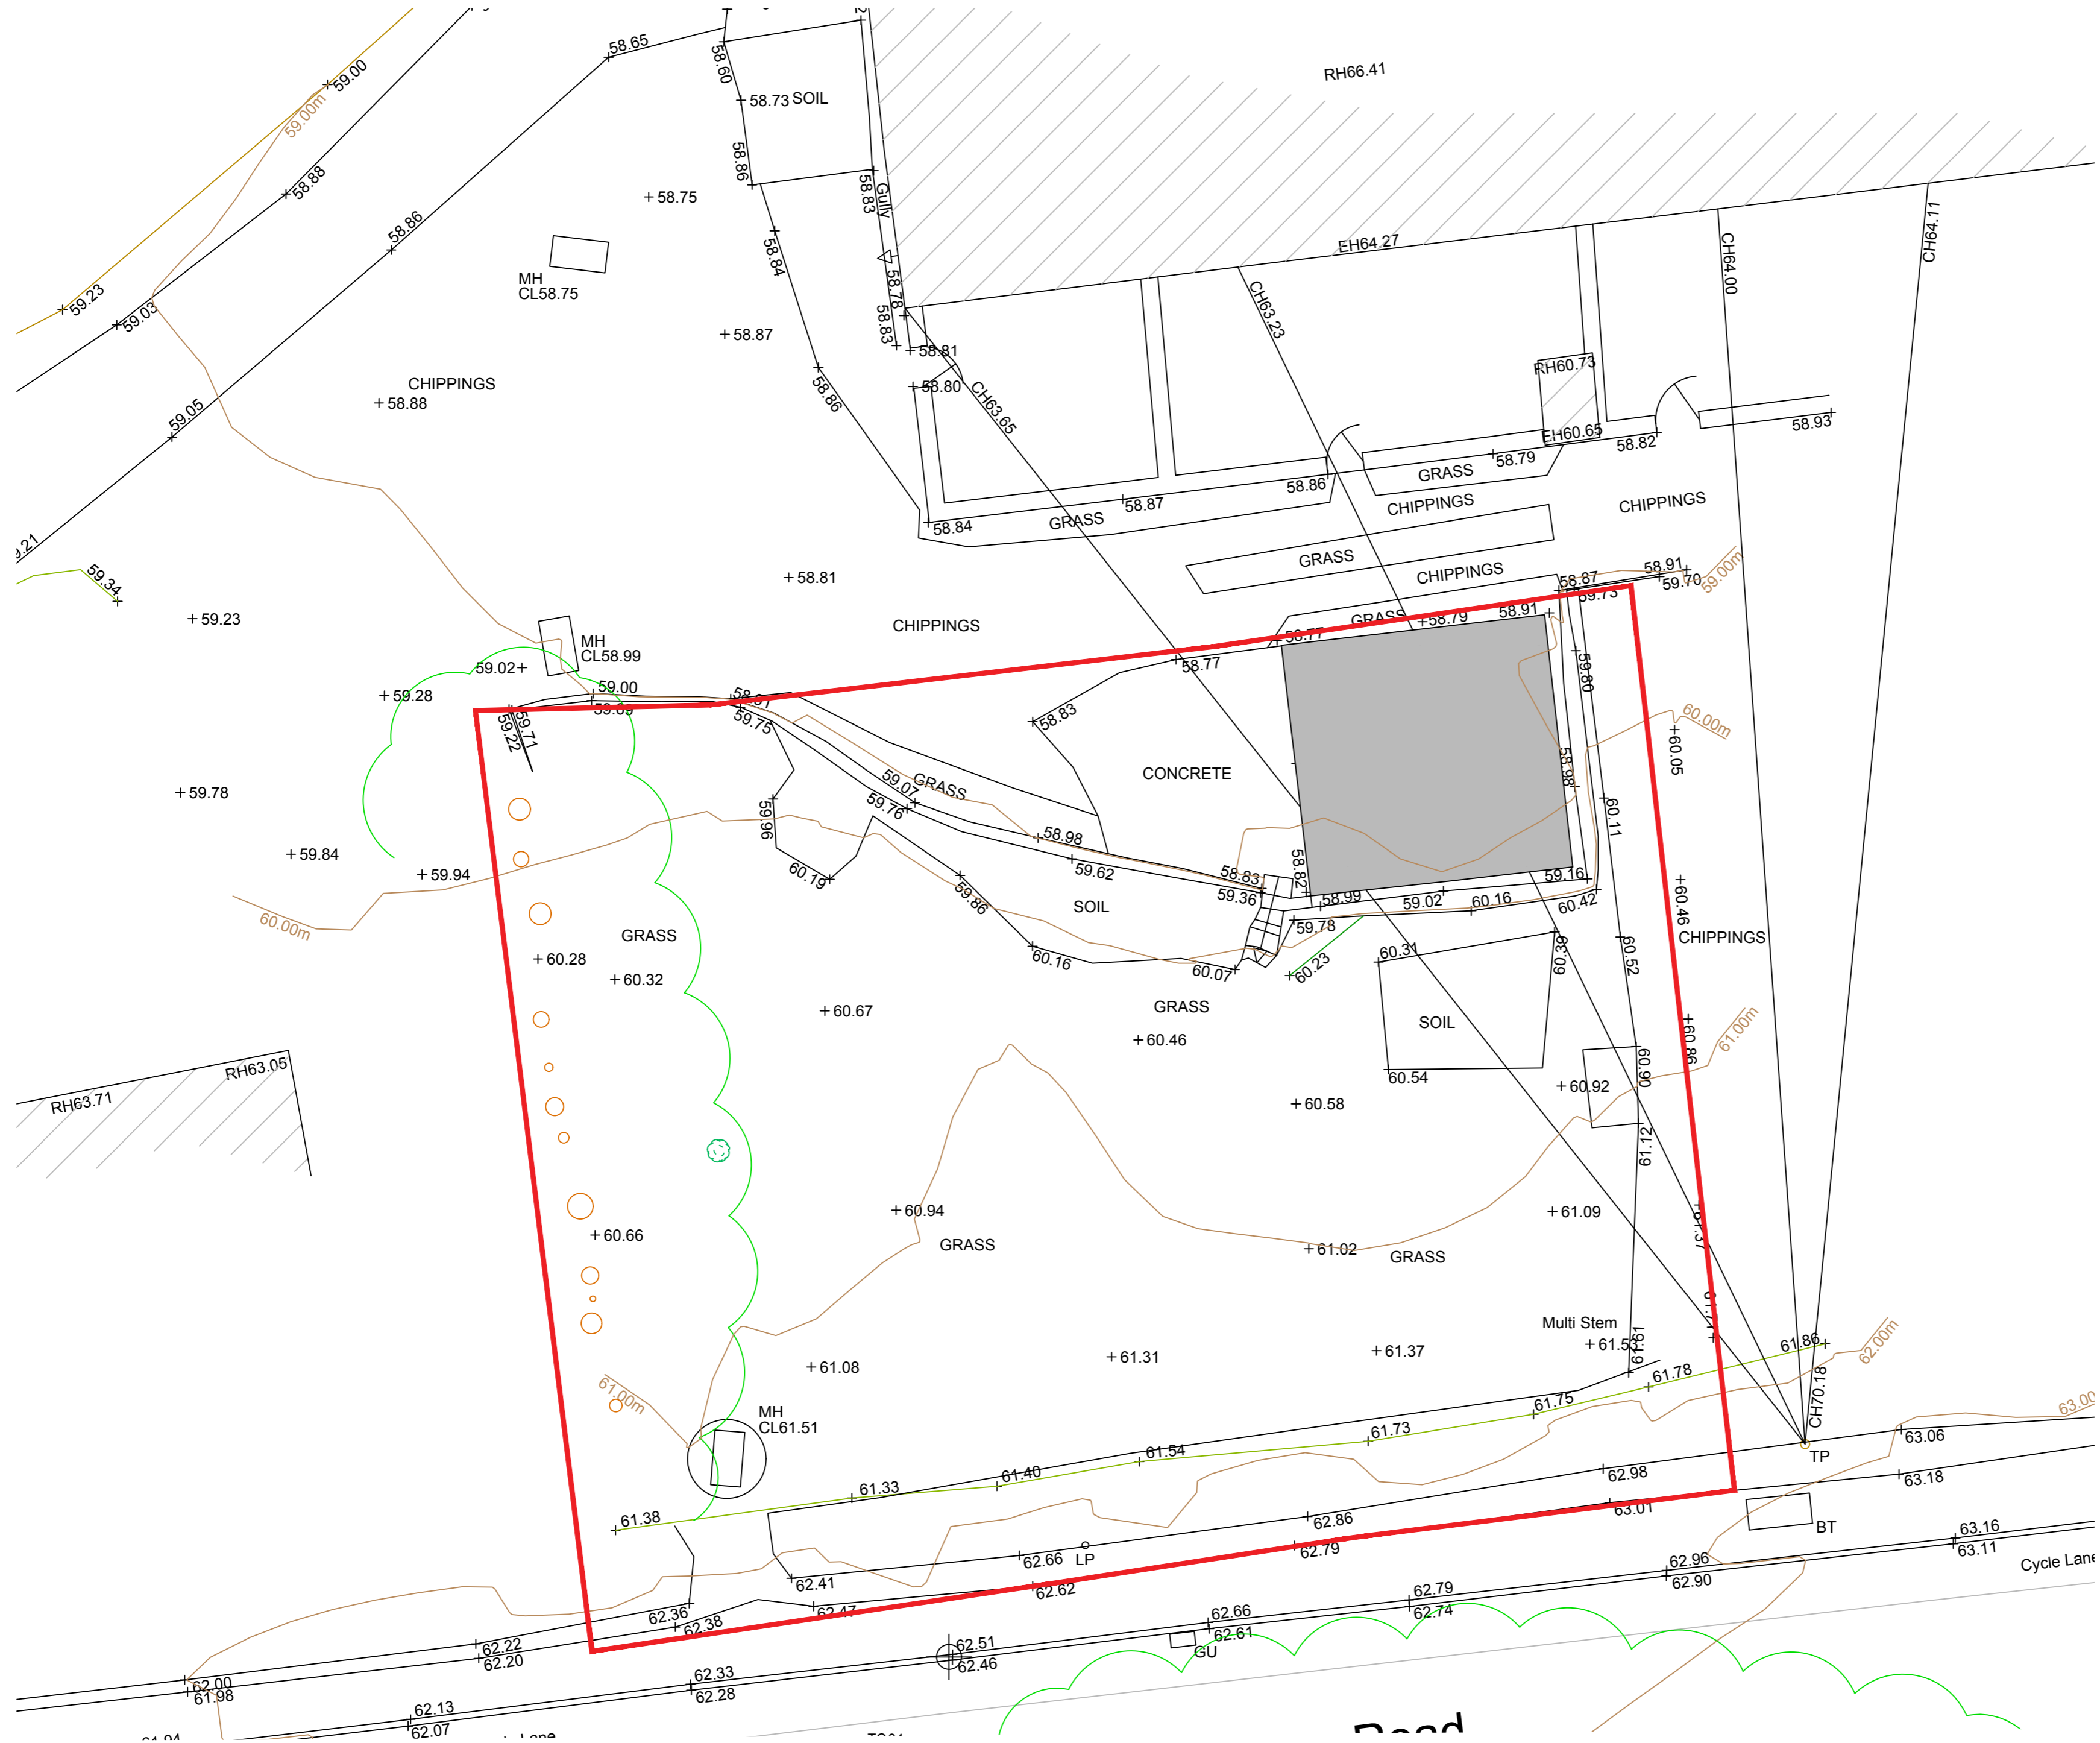


This drawing is to be read in conjunction with all relevant Architect, consultants' and specialists' drawings and specifications. The Architect is to be notified of any discrepancies before proceeding. Do not scale from this drawing. All dimensions and levels are to be checked on site. This drawing is subject to copyright. All work carried out before Planning and Building Permission has been granted is at the contractor/client's risk.
 Note: proposed drawing based on OS dwg information. All illustrated dimensions are approximate and all site dimensions are to be checked on site and subject to site survey.

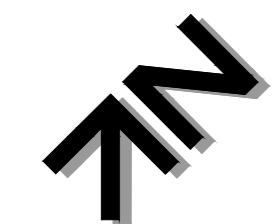

EXISTING SITE PLAN SCALE 1:100

A 16.12.2020 Amended BT
 A 21.07.2020 Existing Entrance Widened BT

Client
Stansfield Developments Ltd

Job Title
**Development at Land associated
 3 Bank Cottages
 Billington
 Whalley
 BB7 9NL**

Drawing Title
Existing Site Plan

Scale 1:100 @ A2 Date June 2020 Drawn RBM

spa ARCHITECTS
 SUNDERLAND PEACOCK & ASSOCIATES LTD.
 HAZELMERE, PIMLICO ROAD, CLITHEROE
 LANCASHIRE, BB7 2AG
 T 01200 423178 F 01200 427328
 E info@sunderlandpeacock.com
 www.sunderlandpeacock.com

6001 - E02 REV B