


This drawing is to be read in conjunction with all relevant Architect, consultants' and specialists' drawings and specifications. The Architect is to be notified of any discrepancies before proceeding. Do not scale from this drawing. All dimensions and levels are to be checked on site. This drawing is subject to copyright. All work carried out before Planning and Building Permission has been granted is at the contractor/client's risk.
 Note: proposed drawing based on OS dwg information. All illustrated dimensions are approximate and all site dimensions are to be checked on site and subject to site survey.

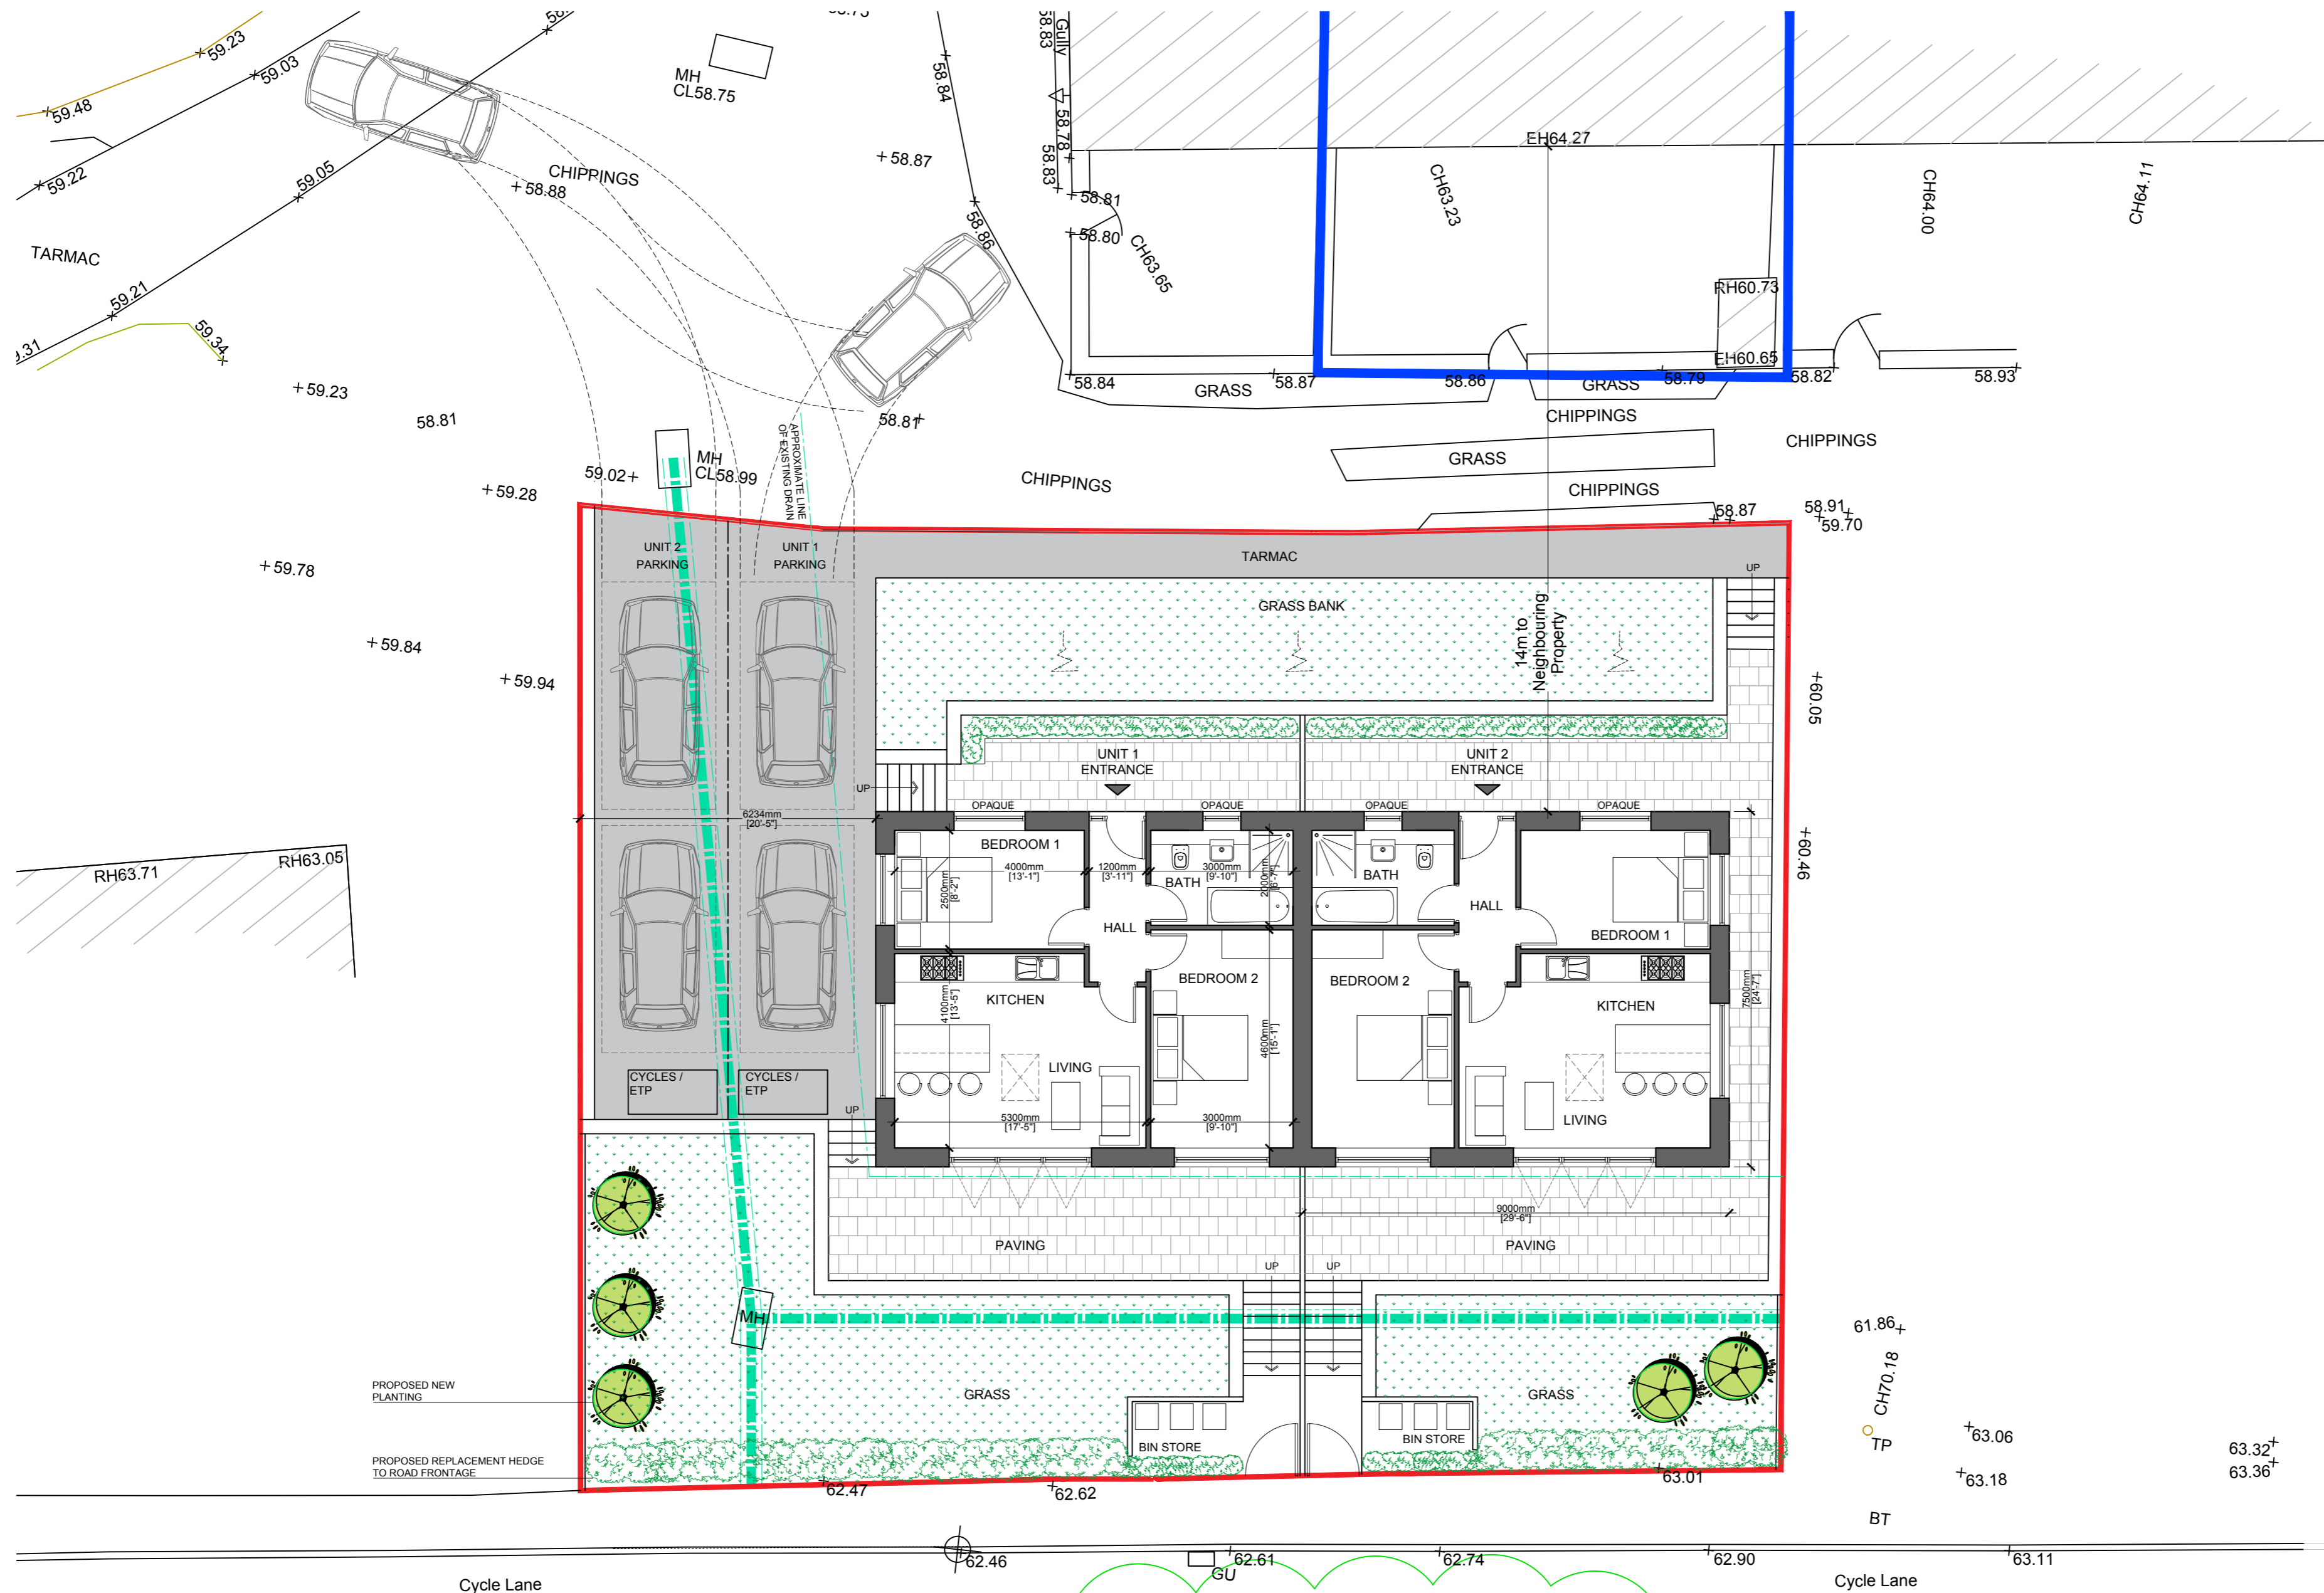

PROPOSED SITE PLAN SCALE 1:100

Client
 Stansfield Developments Ltd

Job Title
 Development at Land associated
 3 Bank Cottages
 Billington
 Whalley
 BB7 9NL

Drawing Title
 Proposed Site Plan

Scale 1:100 @ A2 Date Nov 2020 Drawn BT

spa
 SUNDERLAND PEACOCK ARCHITECTS
 SUNDERLAND PEACOCK & ASSOCIATES LTD.
 HAZELMERE, PIMLICO ROAD, CLITHEROE
 LANCASHIRE, BB7 2AG
 T 01200 423178 F 01200 427328
 E info@sunderlandpeacock.com
 www.sunderlandpeacock.com

6001 - P01 REV -

Whalley Road

TC04
 E 372664.304
 N 435750.342
 Ht 62.513

GV
 □ □ □