

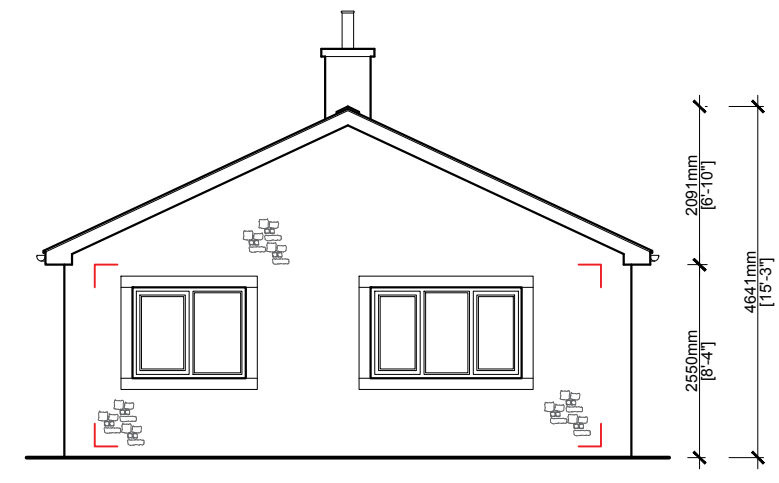


This drawing is to be read in conjunction with all relevant Architect, consultants' and specialists' drawings and specifications. The Architect is to be notified of any discrepancies before proceeding. Do not scale from this drawing. All dimensions and levels are to be checked on site. This drawing is subject to copyright. All work carried out before Planning and Building Permission has been granted is at the contractor/clients risk.  
 Note: proposed drawing based on OS dwg information. All illustrated dimensions are approximate and all site dimensions are to be checked on site and subject to site survey.

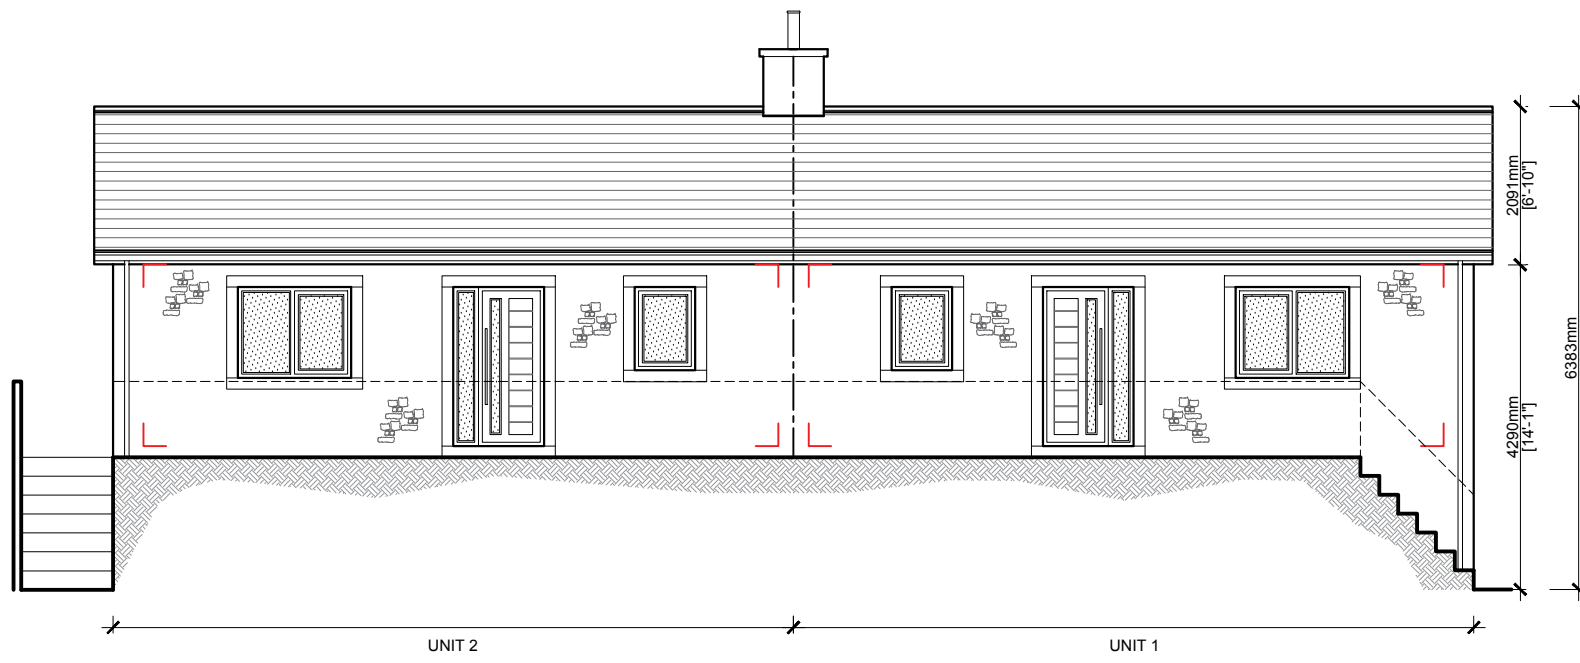


PROPOSED SIDE ELEVATION SCALE 1:100

ALL WINDOWS ON FRONT ELEVATION TO BE OPAQUE  
 PROPOSED FRONT ELEVATION SCALE 1:100

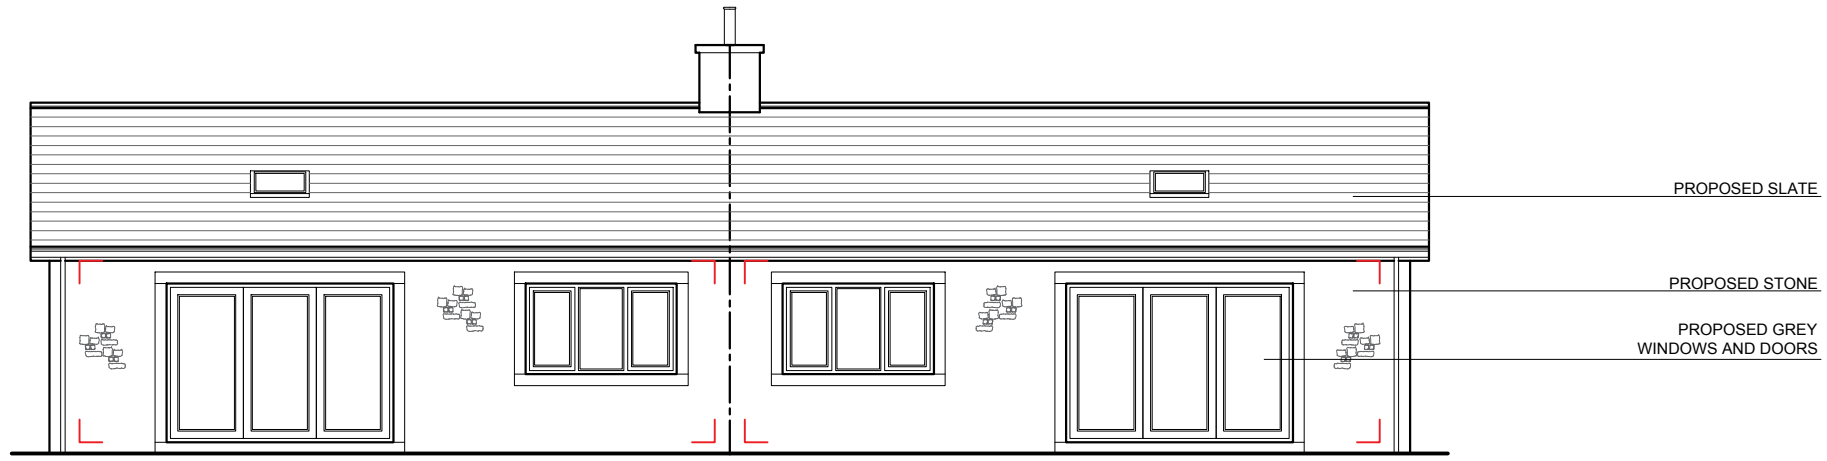

PROPOSED REAR ELEVATION SCALE 1:100

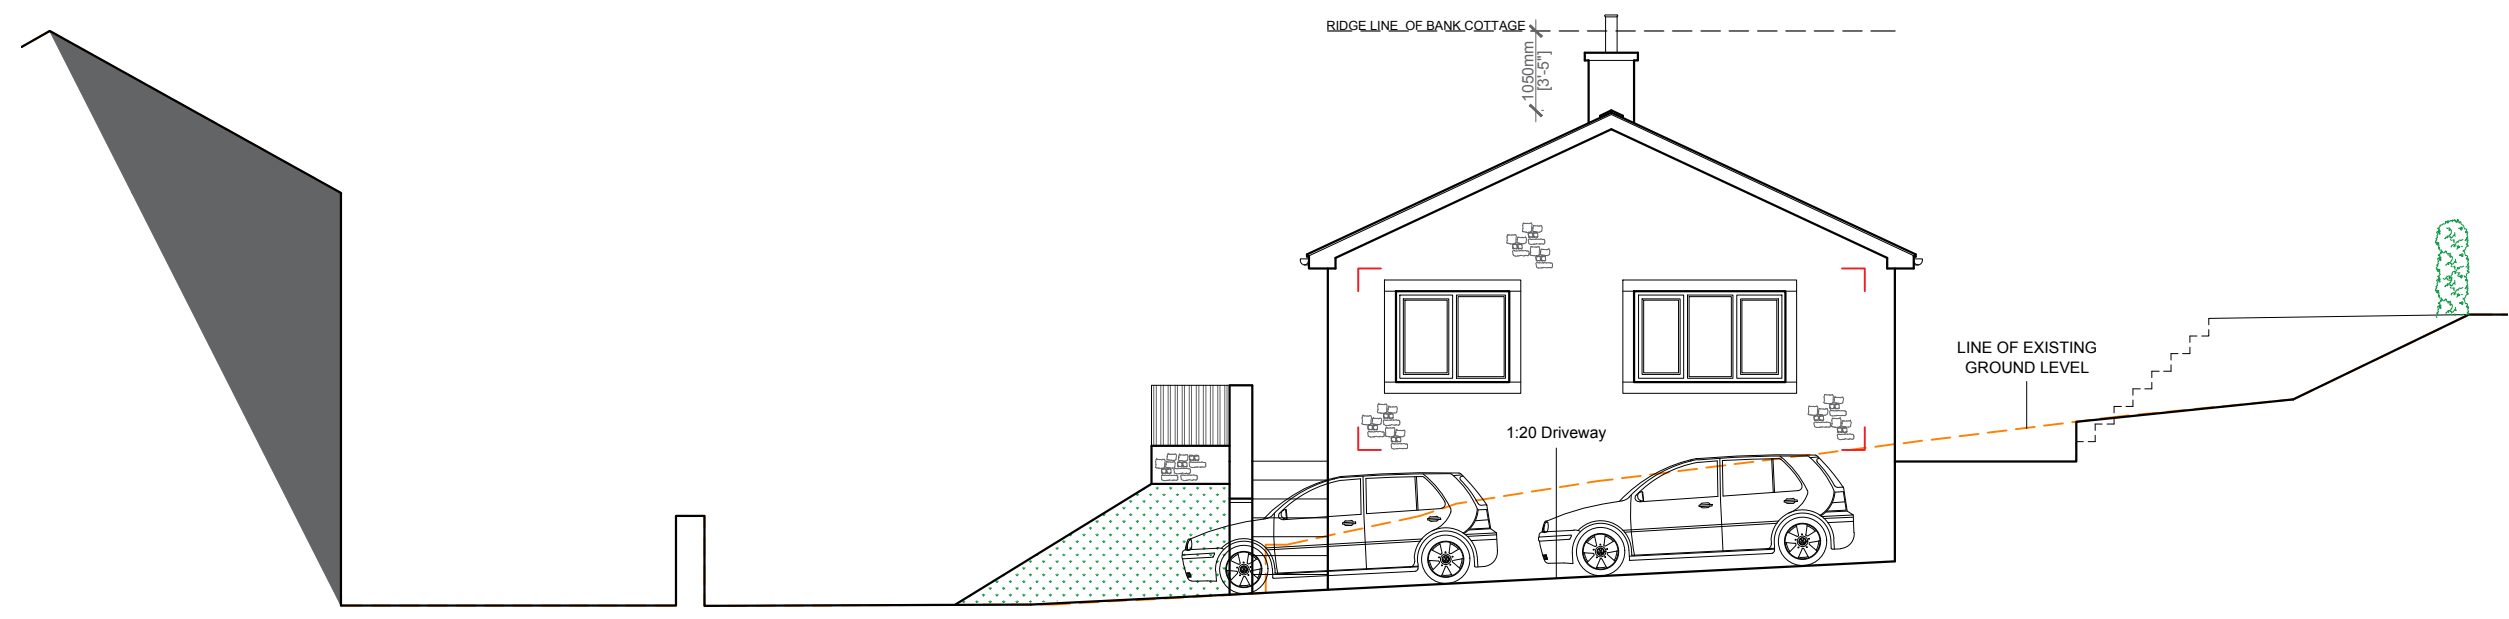

PROPOSED SITE SECTION SCALE 1:100

Client  
 Stansfield Developments Ltd  
 Job Title  
 Development at Land associated  
 3 Bank Cottages  
 Billington  
 Whalley  
 BB7 9NL

Drawing Title  
 Proposed Elevations and Section  
 Scale  
 1:100 @ A3  
 Date  
 Nov 2020  
 Drawn  
 BT

**spa**  
 SUNDERLAND PEACOCK ARCHITECTS  
 SUNDERLAND PEACOCK & ASSOCIATES LTD.  
 HAZELMERE, PIMLICO ROAD, GLITHEROE  
 LANCASHIRE, BB7 2AG  
 T 01200 423178 F 01200 427328  
 E info@sunderlandpeacock.com  
 www.sunderlandpeacock.com

6001 - P02 REV -