



Front Elevation


stonework to the front elevation

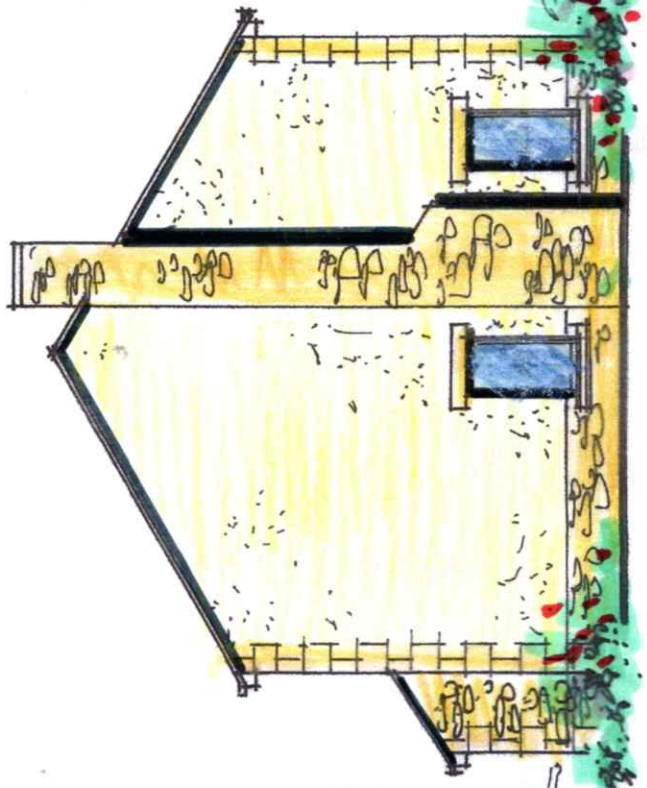

Side Elevation

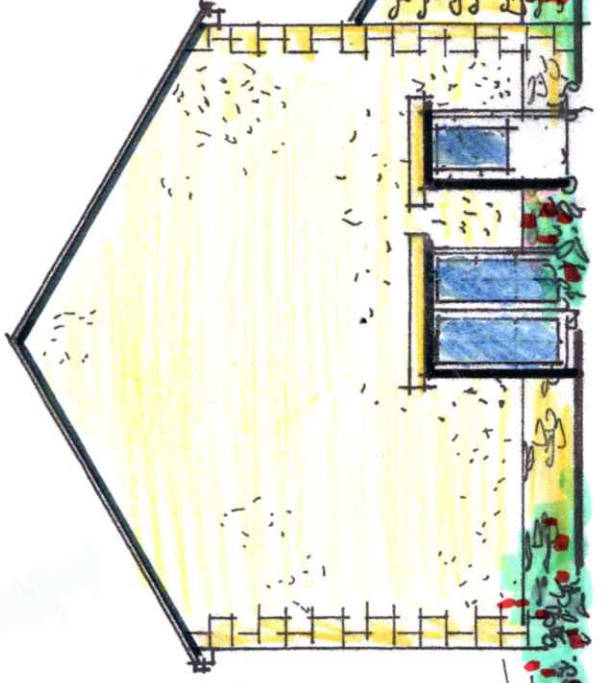

Rear Elevation

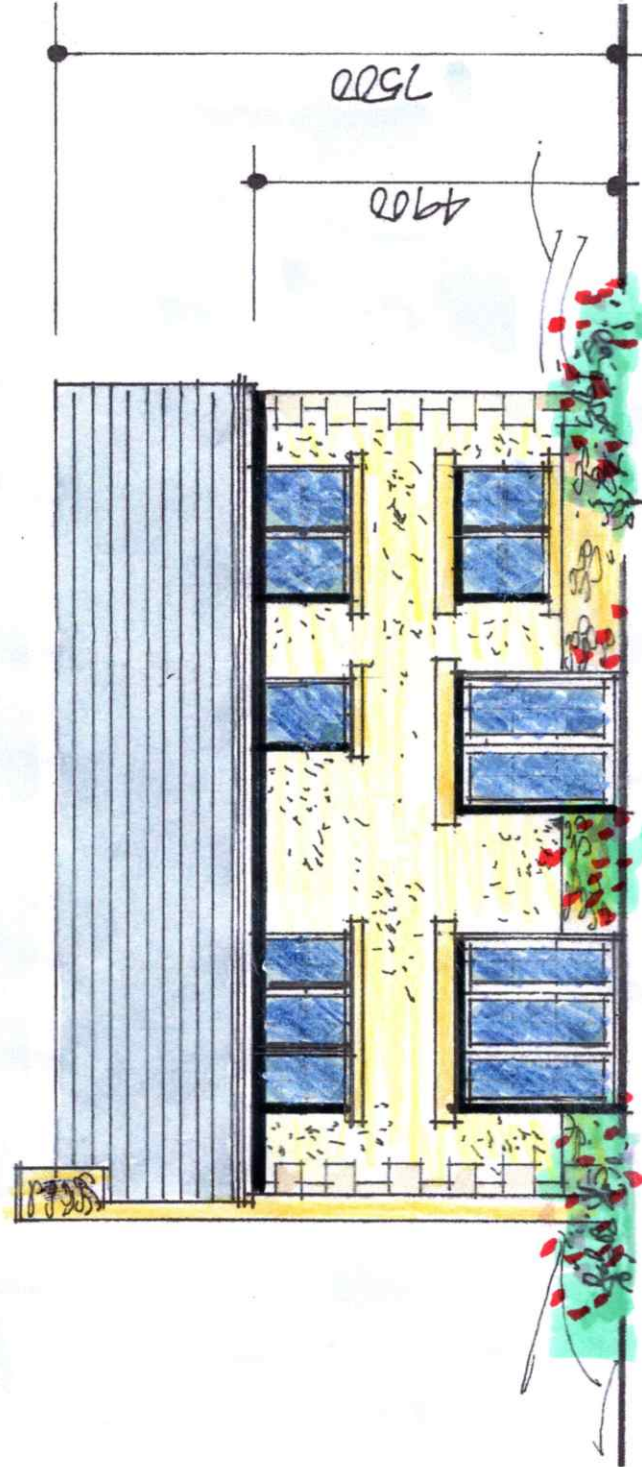

- Blue slate roof, matching ridge, traditional eaves
- Dark grey upvc rainwater goods, fascias and soffits
- Dark grey upvc framed double glazed windows and doors, obscure glaze the bathroom window
- 'K' render wall finish above natural stone plinth
- Stone heads, cills and quoins

4907
7500



Side Elevation

Planning Drawing

rev 'A' front elevation in stonework

David LIVERSIDGE
 ● ● ● ● ●
 architecture
 development
 construction
 259 Rossendale Road, Burnley, Lancs. BB11 5BZ
 also at Haywards Heath, West Sussex, RH16 4DZ
 t: 07977 463 496
 e: davidliversidge@msn.com

● HOUSE ELEVATIONS

Proposed Dwelling,
 Rose Cottage Site, Edisford Road,
 Clitheroe, BB7 3LA.
 for Mr. and Mrs. Buckley

scale: 1/100th @ A3 drawing no:

date: Nov. 2020

19/165/4A