


— APPLICATION BOUNDARY

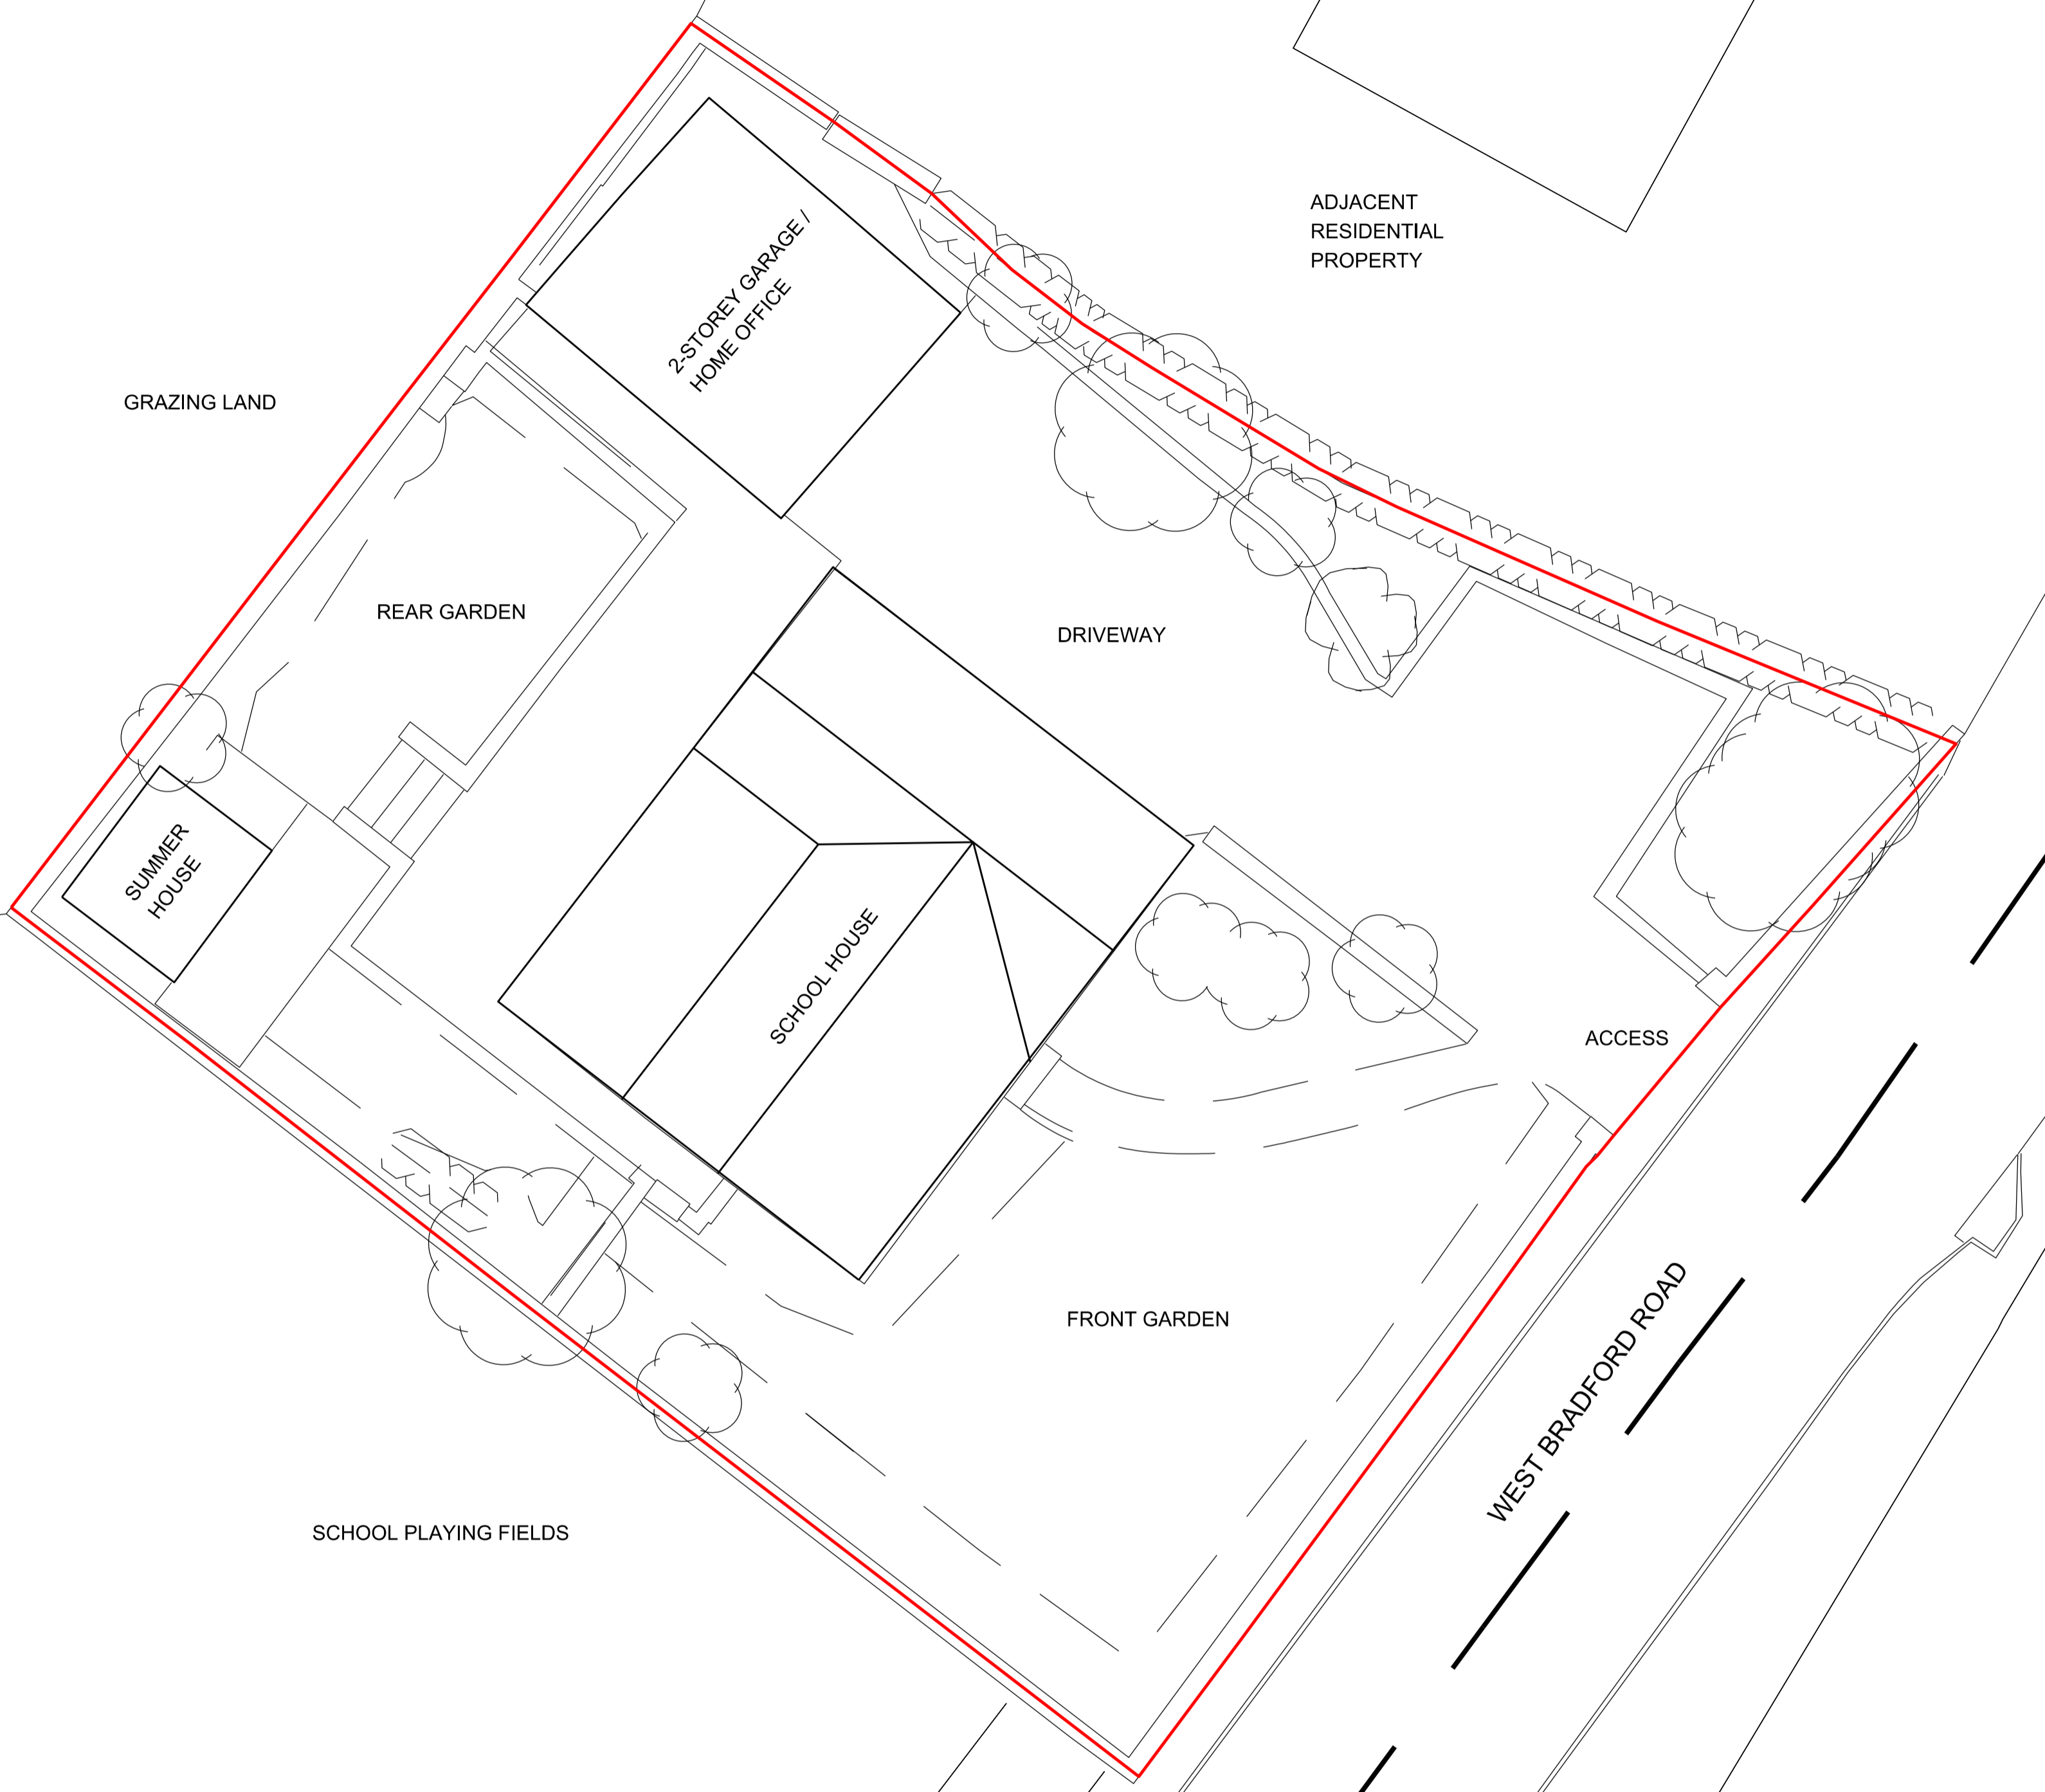

GRAZING LAND

REAR GARDEN

DRIVEWAY

ADJACENT  
RESIDENTIAL  
PROPERTY

2-STOREY GARAGE /  
HOME OFFICE

SUMMER  
HOUSE

SCHOOL HOUSE

ACCESS

FRONT GARDEN

WEST BRADFORD ROAD

SCHOOL PLAYING FIELDS


1

2

PROJECT NAME  
SCHOOL HOUSE

DRAWING NAME  
EXISTING SITE PLAN

PROJECT No. 115.20 STATUS PLANNING SUBMISSION DATE DEC 20

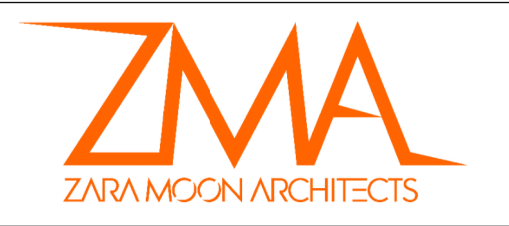

SIZE  
A1  
SCALE  
1:100  
DRAWING No.  
02