




PROPOSED PLAN  
SCALE 1:200

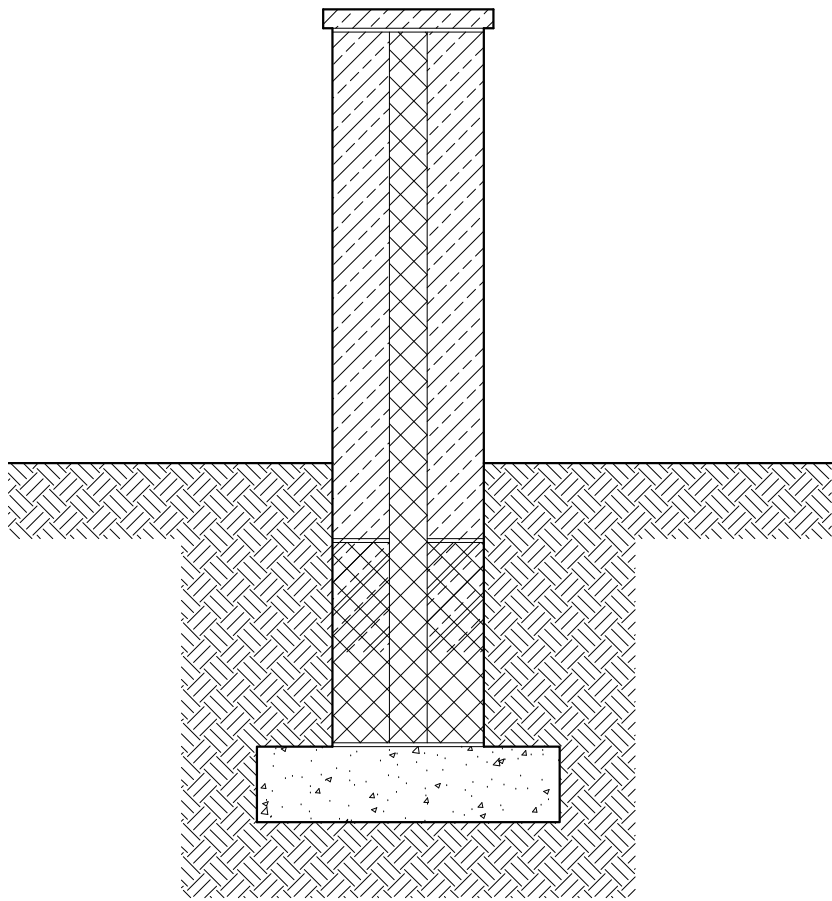

PROPOSED SECTION  
SCALE 1:20

Ground excavated to formation level and all surplus carted away from site.


750 x 200mm concrete strip foundation cast at 750mm below ground level.

New 400mm thick wall built up to 1200mm (top of coping)above finished ground level. Dense concrete block up to 200mm below finished ground level with central core of 100mm dense concrete block faced either side with natural stone.

500mm wide throated flat top sawn stone copings bedded over to slight fall - 5mm max intermediate joints.



PROPOSED SOUTH WEST ELEVATION  
SCALE 1:200

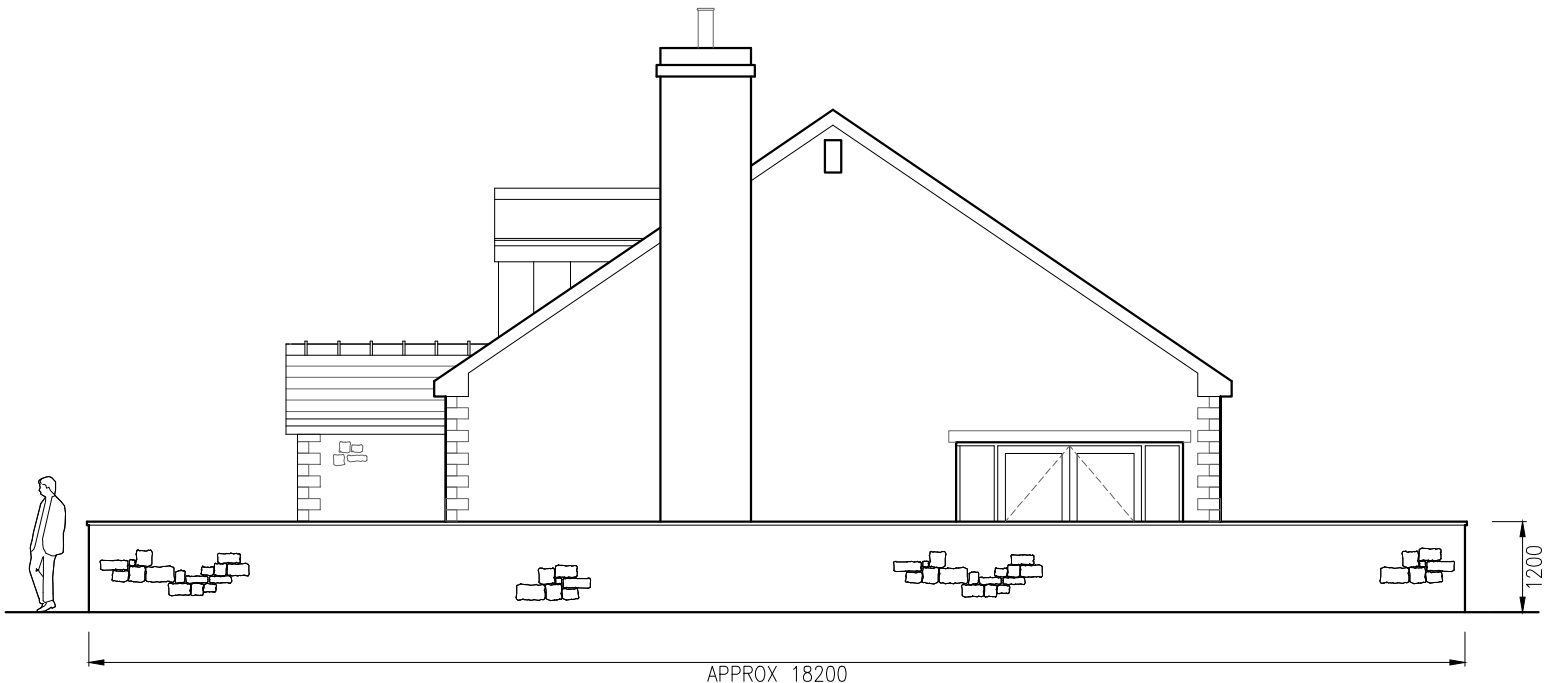

PROPOSED SOUTH EAST ELEVATION  
SCALE 1:200

Client  
MR AND MRS BAMFORD

Job Title  
PADDOCK GATE  
14 WISWELL LANE  
WHALLEY  
LANCASHIRE  
BB7 9AF

Drawing Title  
PLANNING CONDITION NO.6  
PROPOSED BOUNDARY TREATMENTS

Scale  
Various @ A2

Date  
JULY 2020

Drawn  
MJF

**spa**  
ARCHITECTS

SUNDERLAND PEACOCK & ASSOCIATES LTD.  
HAZELMERE, PIMLICO ROAD, CLITHEROE  
LANCASHIRE, BB7 2AG  
T 01200 423178 F 01200 427328  
E info@sunderlandpeacock.com  
www.sunderlandpeacock.com



5876 -08