


This drawing is to be read in conjunction with all relevant Architect, consultants' and specialists' drawings and specifications. The Architect is to be notified of any discrepancies before proceeding. Do not scale from this drawing. All dimensions and levels are to be checked on site. This drawing is subject to copyright. All work carried out before Planning and Building Permission has been granted is at the contractor/clients risk.
 Note: proposed drawing based on OS dwg information. All illustrated dimensions are approximate and all site dimensions are to be checked on site and subject to site survey.

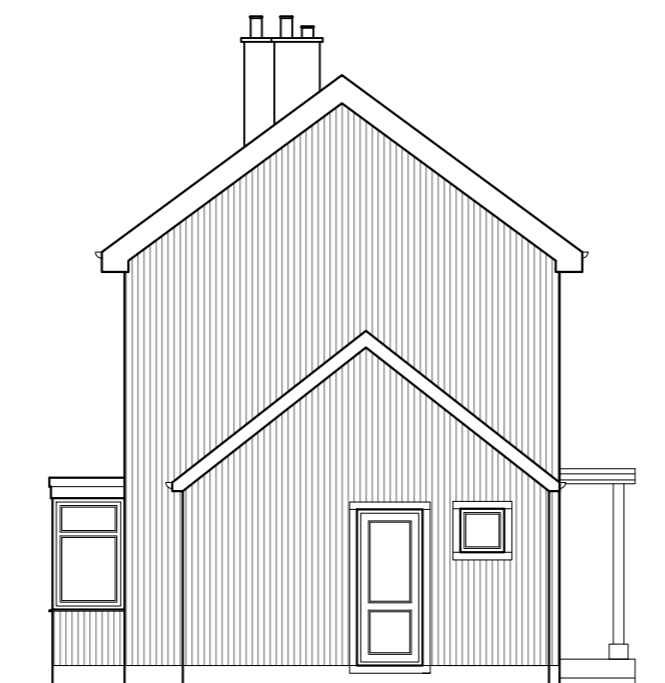


EXISTING NORTH FACING ELEVATION SCALE 1:100




EXISTING WEST FACING ELEVATION SCALE 1:100



EXISTING SOUTH FACING ELEVATION SCALE 1:100

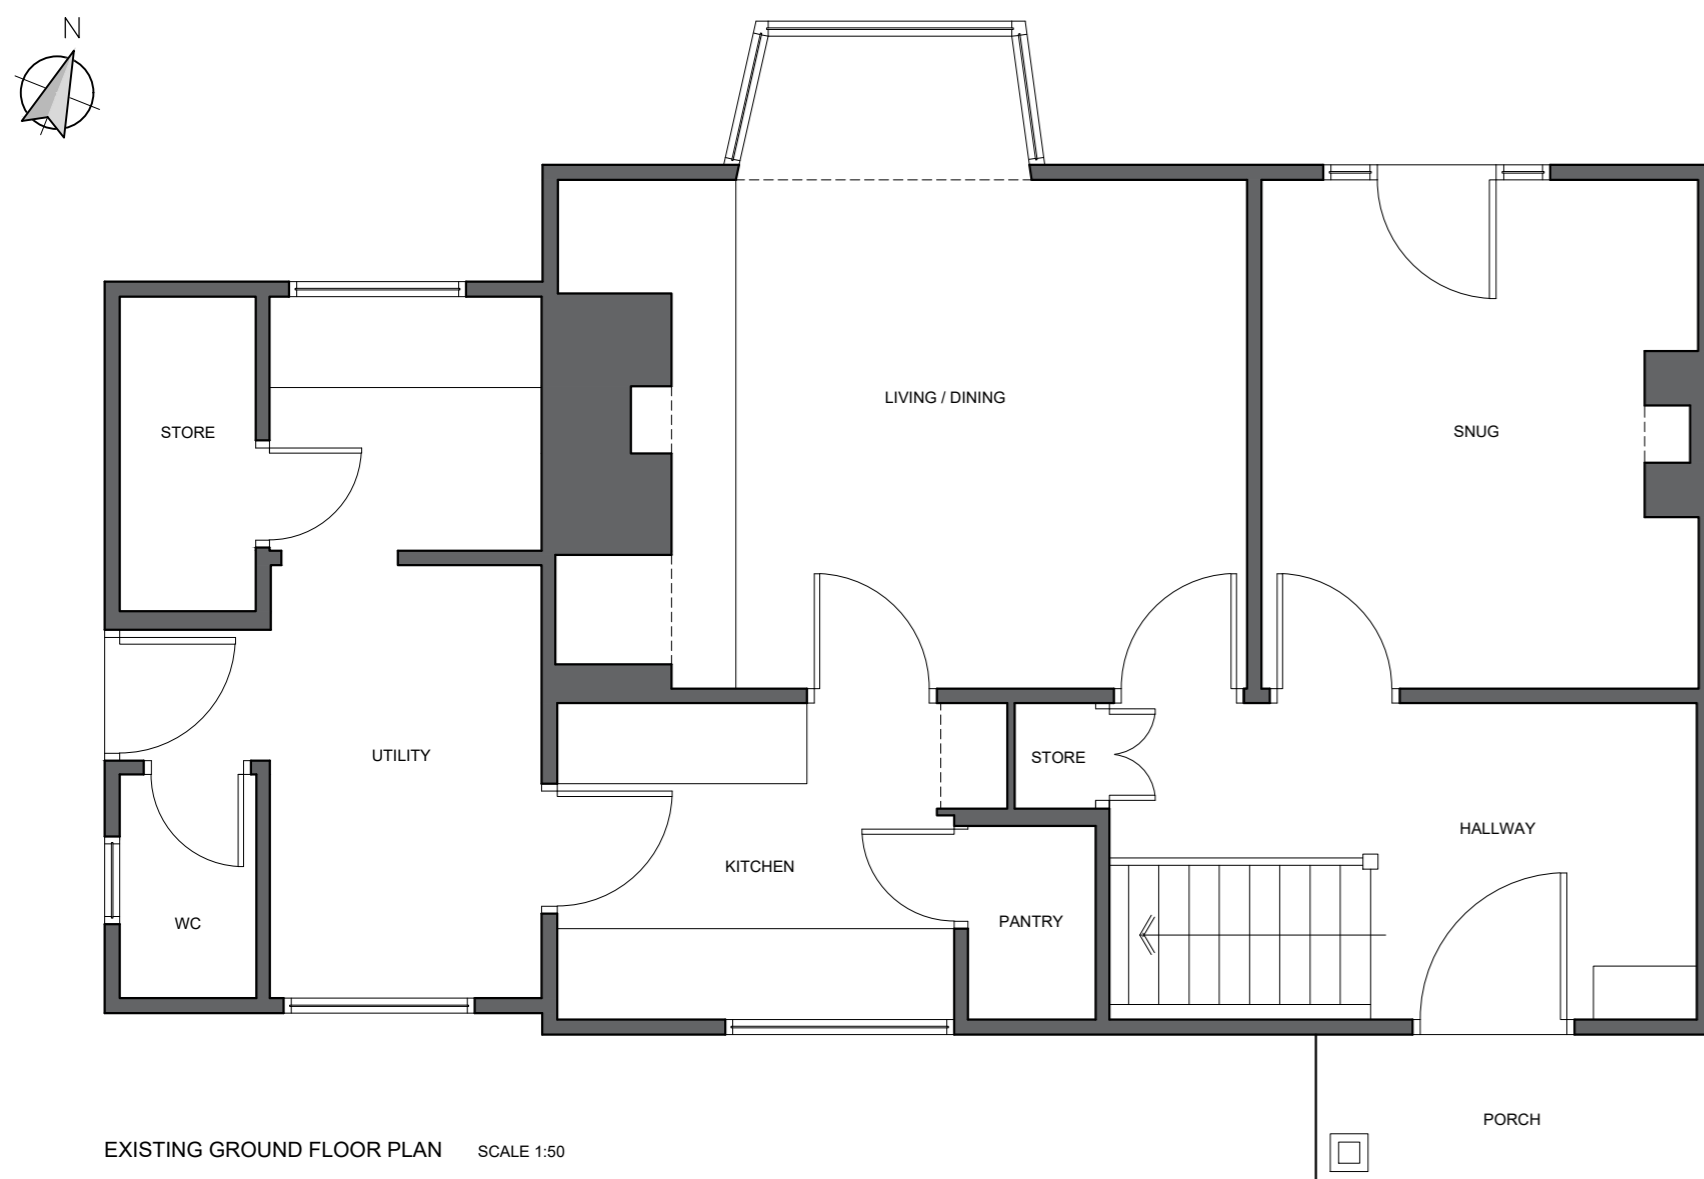

EXISTING GROUND FLOOR PLAN SCALE 1:50

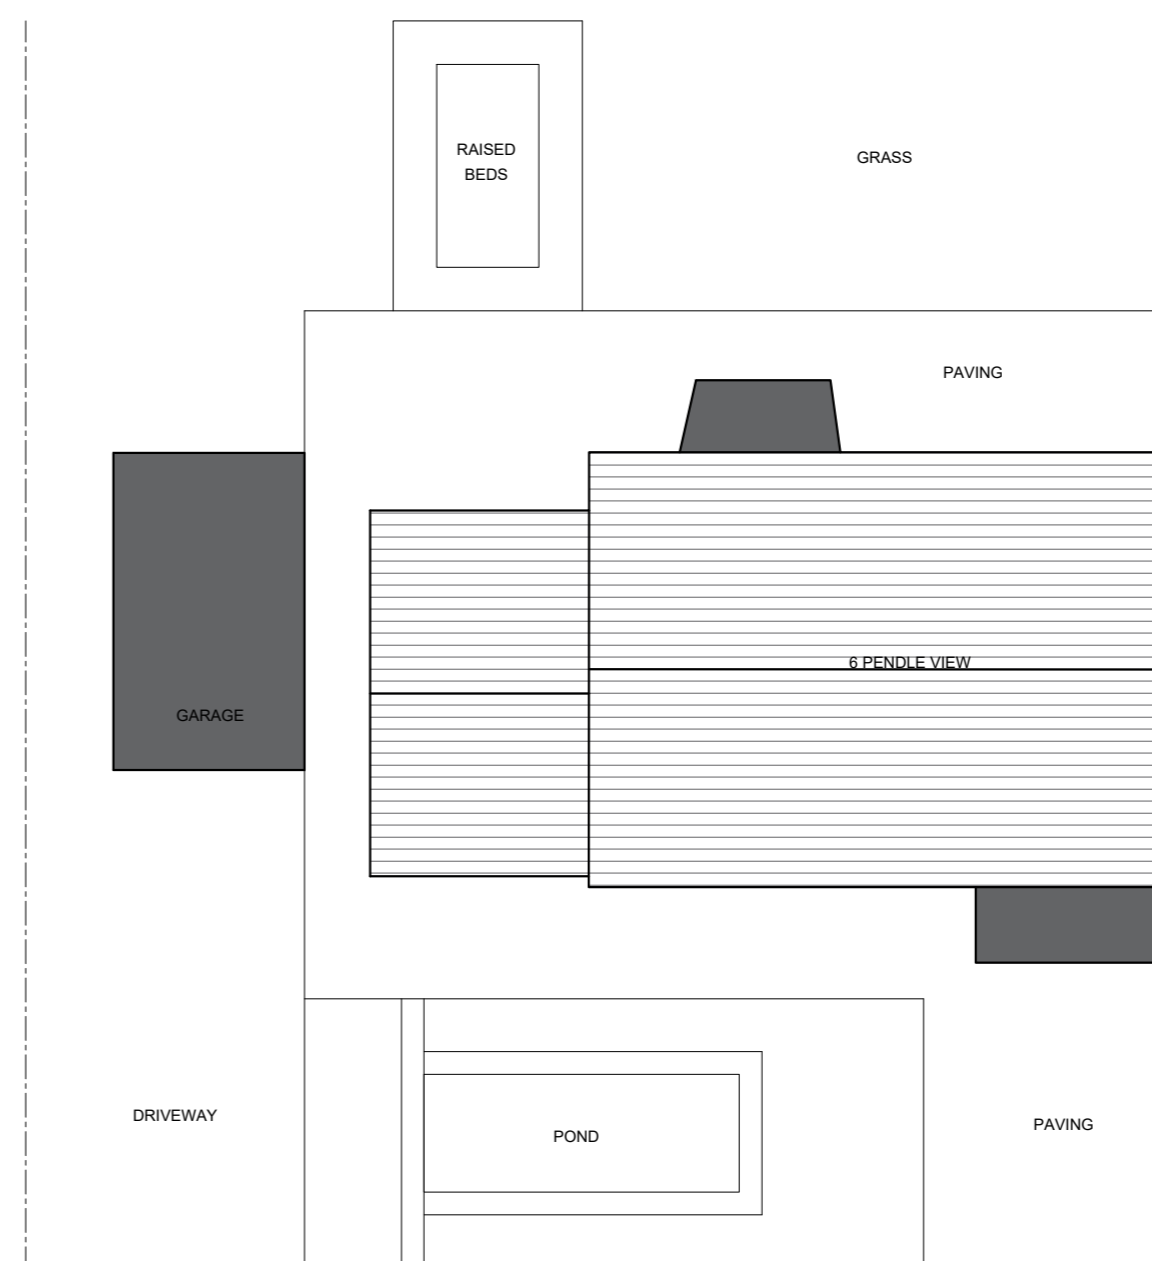

EXISTING PART SITE PLAN SCALE 1:100

no.	by	revision	date
A	PRG	Chimneys added, Garage position amended	30.09.2020

Client
Miss E Hartley

Job Title
**Proposed Alterations to
 6 Pendle View
 Grindleton**

Drawing Title
EXISTING PLANS AND ELEVATIONS

Scale	Date	Drawn
1:50/100@ A2	July 2020	BT

spa
 ARCHITECTS
 SUNDERLAND PEACOCK & ASSOCIATES LTD.

HAZELMERE, PIMLICO ROAD, CLITHEROE
 LANCASHIRE, BB7 2AG
 T 01200 423178 F 01200 427328
 E info@sunderlandpeacock.com
 www.sunderlandpeacock.com



6078 -01 REV A