



[illegible]

# HOUSE TYPE BOOKLET


The logo for Prospect Homes, featuring the word "prospect." in red lowercase letters with a teal dot for the 'o', and the word "HOMES" in grey uppercase letters below it.

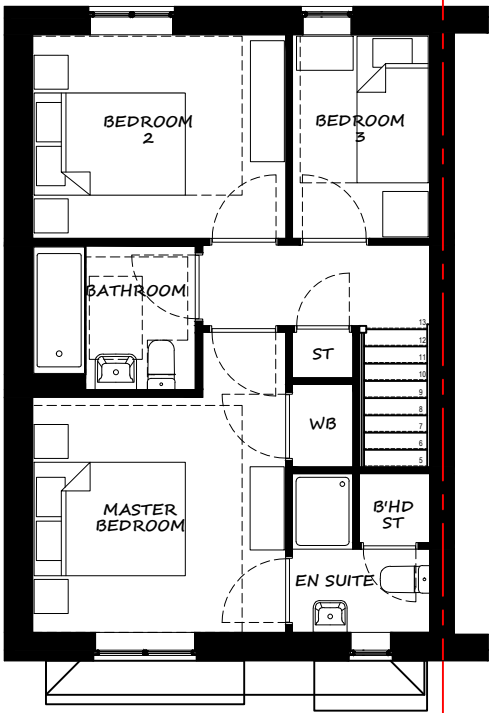


FIRST FLOOR PLAN

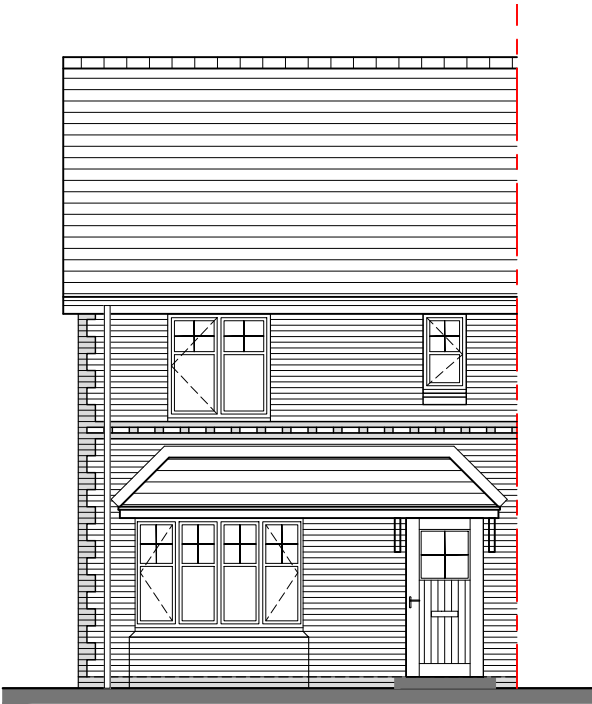


FRONT ELEVATION

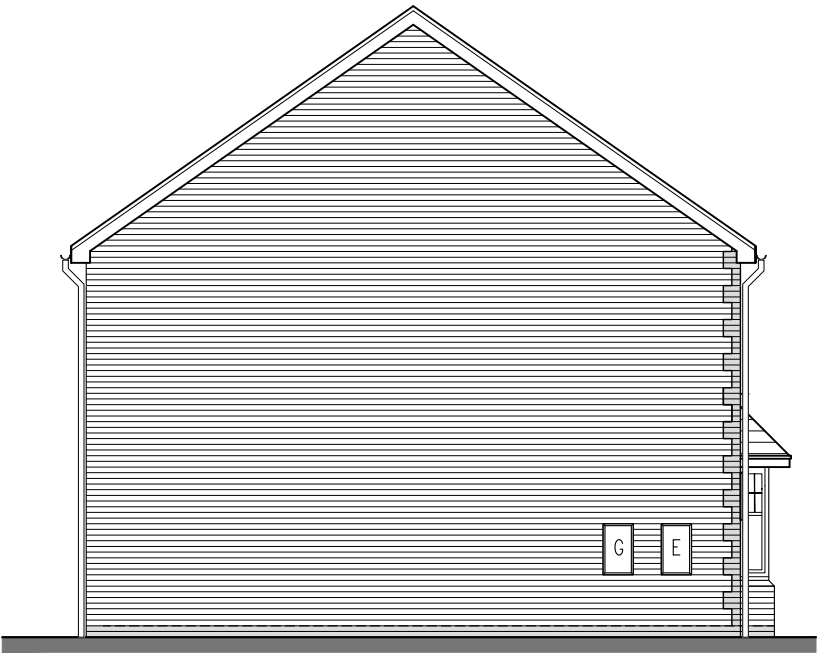

SIDE ELEVATION

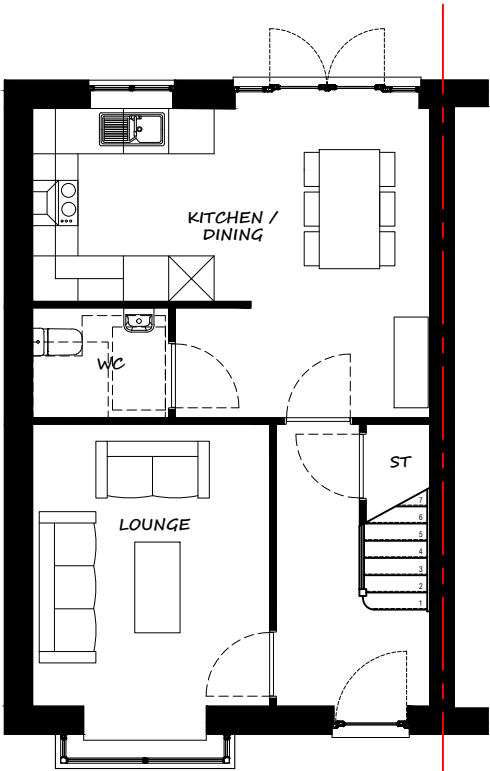


GROUND FLOOR PLAN

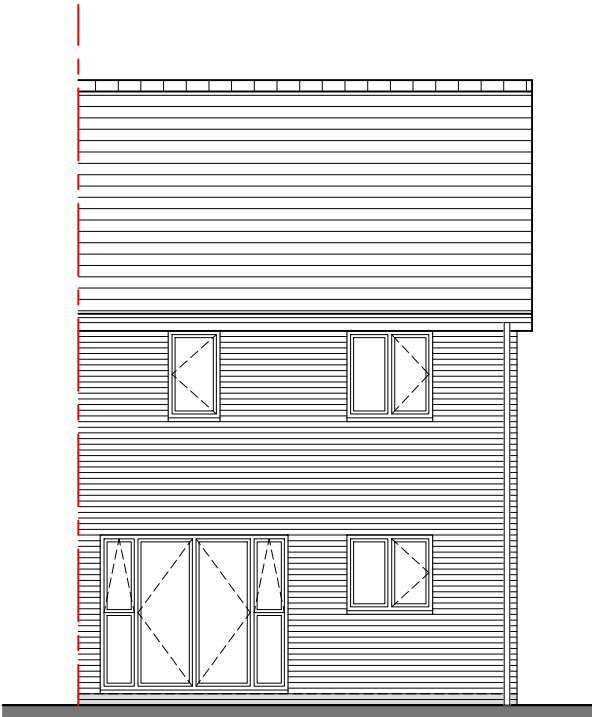

REAR ELEVATION

GIFA: 85.08m<sup>2</sup> / 915sq.ft


Rev	Date	Revision	Initial
+ Drawing Title			
THE BARTON Plans and Elevations			
+ Project			
PROSPECT (GB) LTD 2021 House Type Range			
Job No HT21-2	Dwg No 32A	Drawn JC	Rev
Scale 1:100 @ A3	Date Oct 2020	Stage Planning	

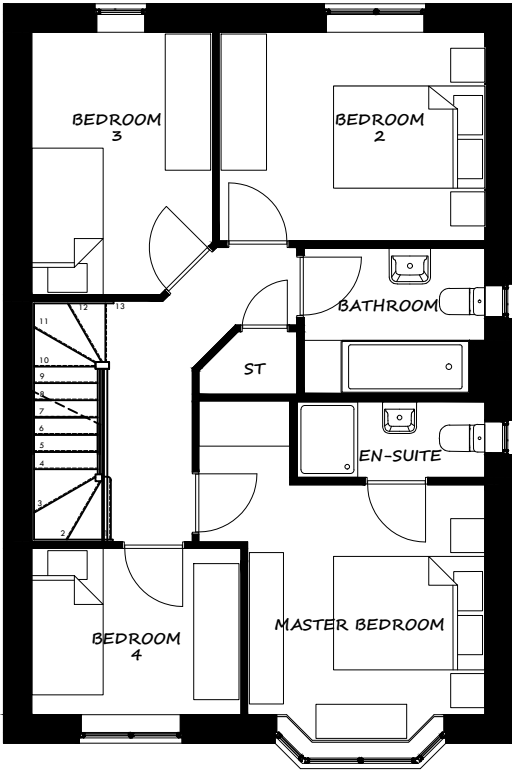


FIRST FLOOR PLAN




FRONT ELEVATION

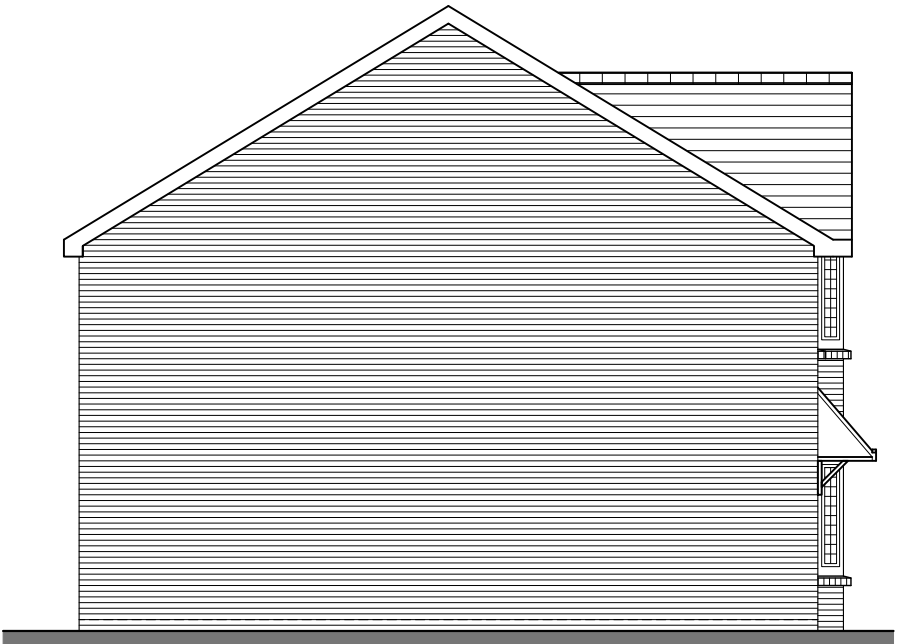


SIDE ELEVATION

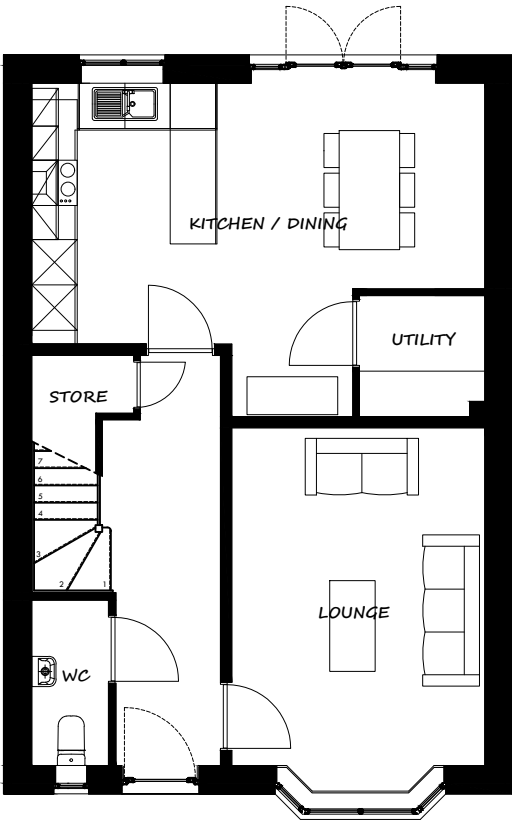

GROUND FLOOR PLAN

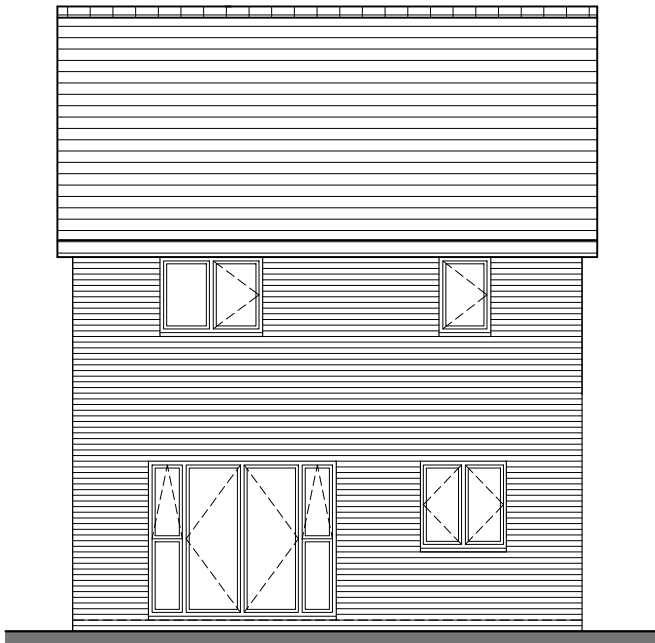


REAR ELEVATION

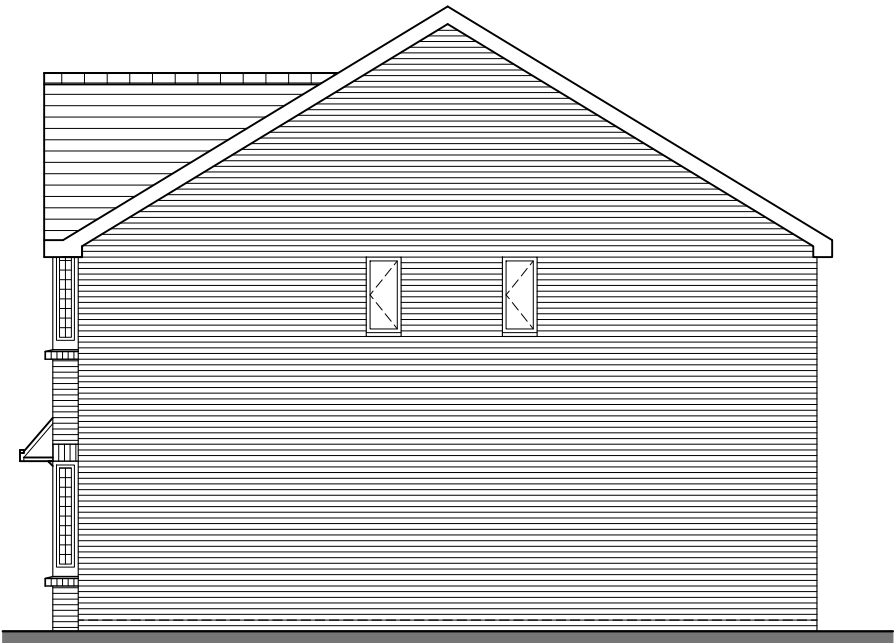

SIDE ELEVATION

GIFA: 110.68m<sup>2</sup> / 1191sq.ft


B	16/12/20	Sales comments - Family room removed to include breakfast bar		RM
A	27/10/20	Sales comments - Updates to kitchen units & lounge door		JC
Rev	Date	Revision	Initial	
+ Drawing Title				
THE BARLEY PLUS Plans and Elevations				
+ Project				
PROSPECT (GB) LTD 2021 House Type Range				
Job No	Drw No	Drawn	Rev	
HT21-2	41DE	RM	B	
Scale	Date	Stage		
1:100 @ A3	Sep 20	Planning		

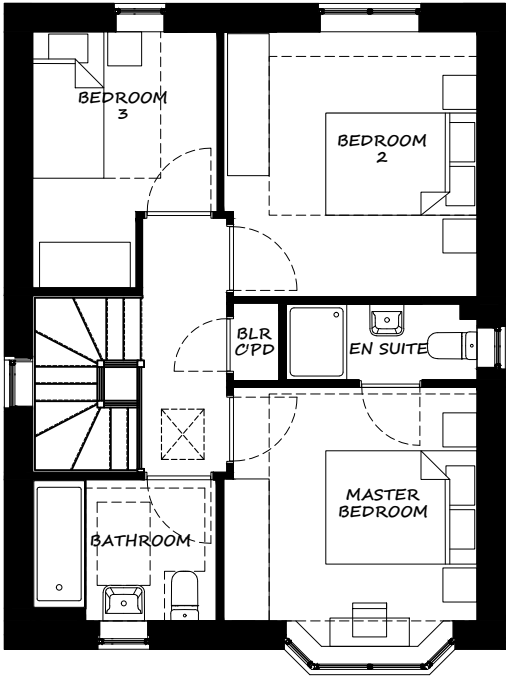


FIRST FLOOR PLAN




FRONT ELEVATION

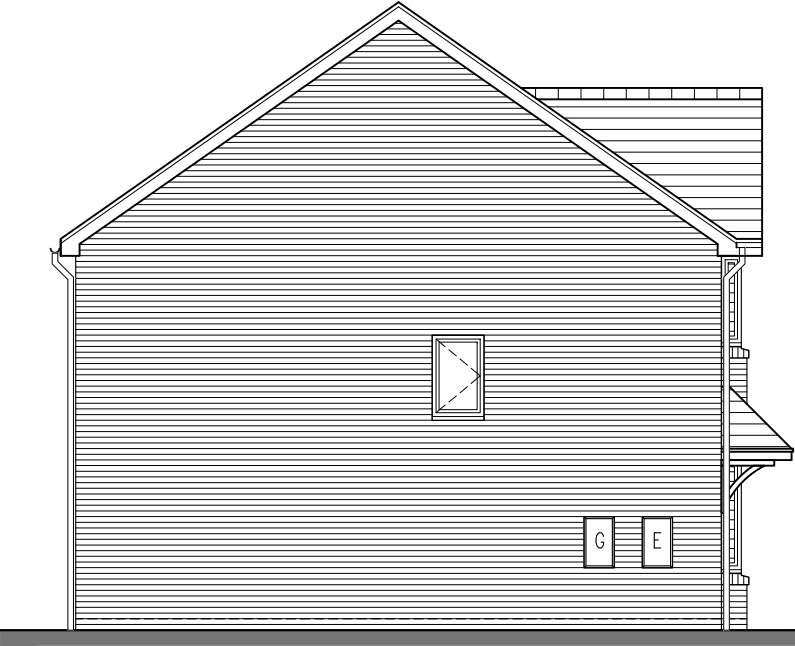


SIDE ELEVATION

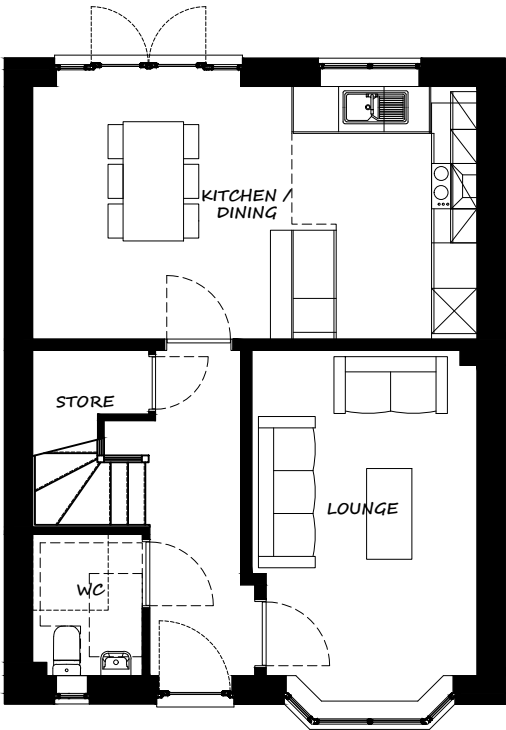

GROUND FLOOR PLAN

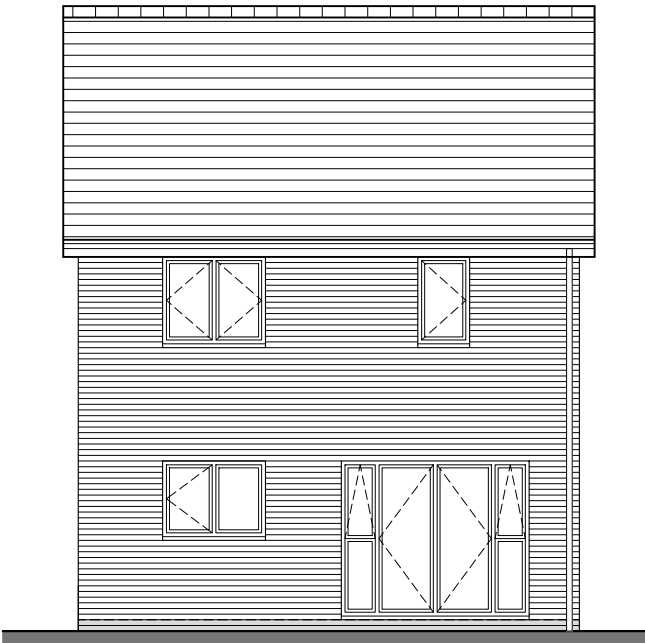


REAR ELEVATION

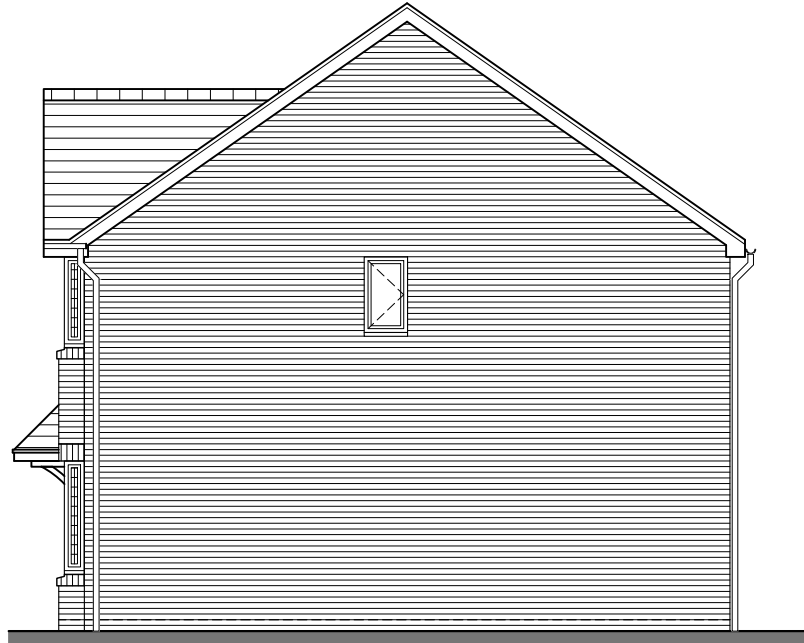

SIDE ELEVATION

GIFA: 94.04m<sup>2</sup> / 1012sq.ft


A	27/10/20	Sales comments - Window added to en-suite	JC
Rev	Date	Revision	Initial
+ Drawing Title			
THE CROSTON PLUS Plans and Elevations			
+ Project			
PROSPECT (GB) LTD 2021 House Type Range			
Job No HT21-2	Dwg No 31DE	Drawn JC	Rev A
Scale 1:100 @ A3	Date Sep 2020	Stage Planning	

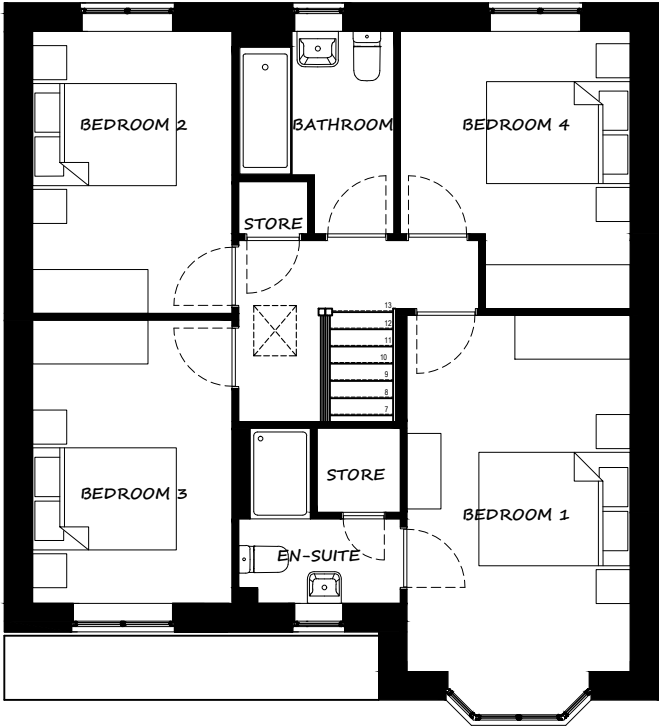


FIRST FLOOR PLAN



FRONT ELEVATION

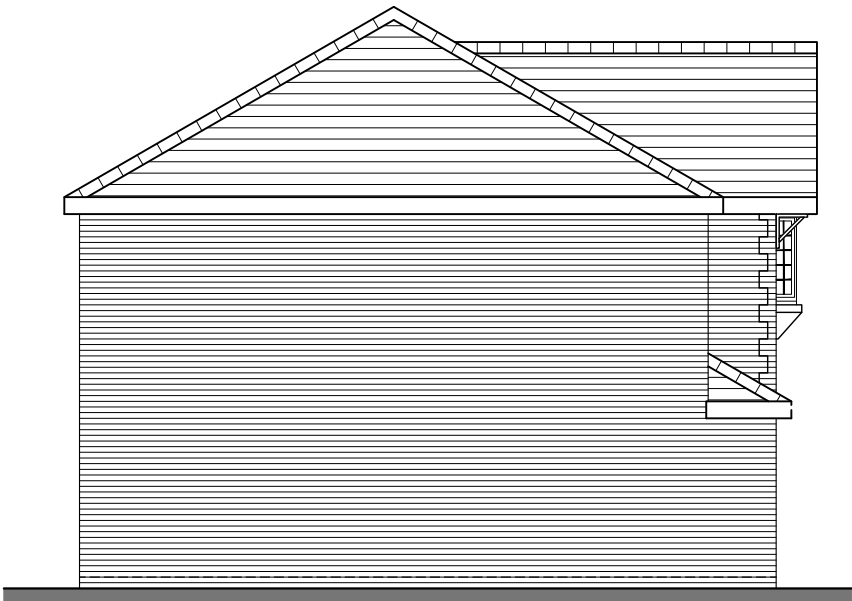


SIDE ELEVATION

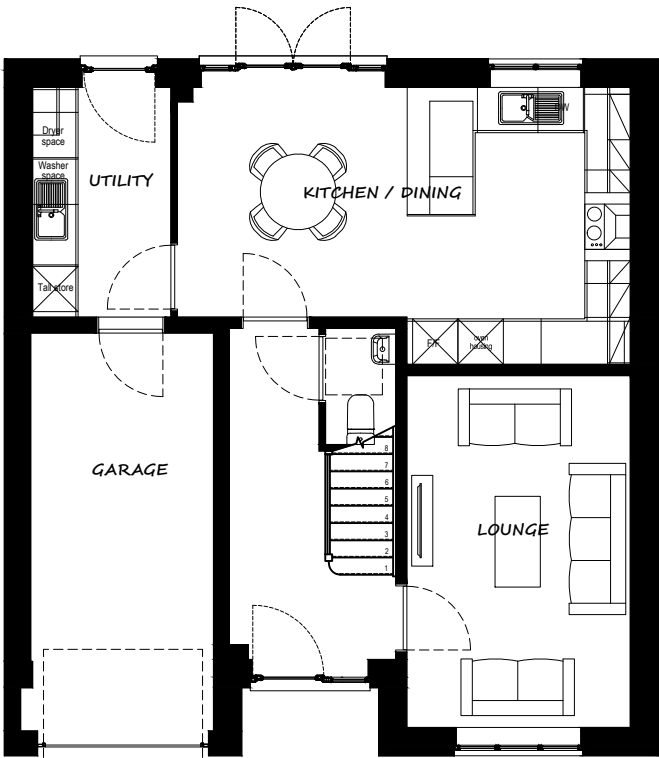

GROUND FLOOR PLAN







REAR ELEVATION

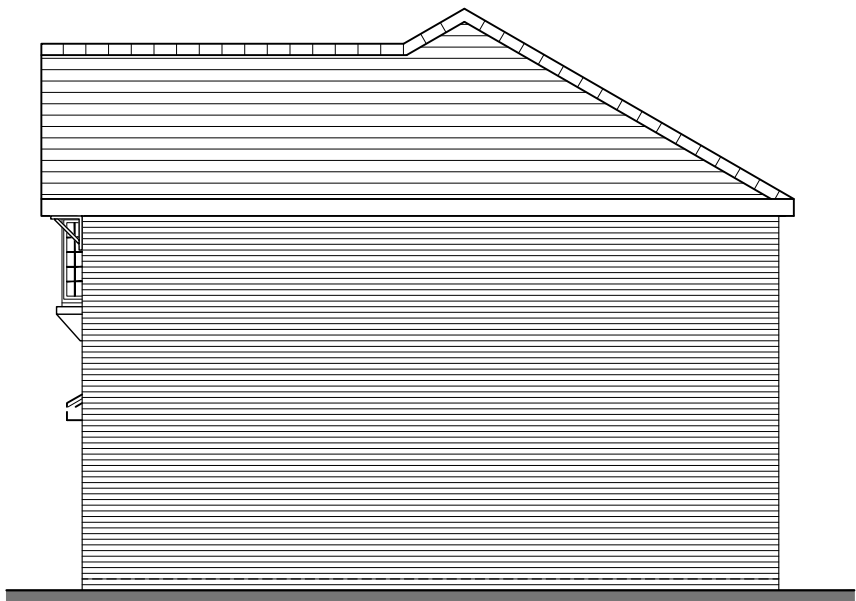

SIDE ELEVATION


GIFA: 114.73m<sup>2</sup> / 1234sq.ft

B	27/01/21	Updated to match working drawing	RM
A	27/10/20	Sales comments - Updates bathroom	JC
Rev	Date	Revision	Initial
+ Drawing Title			
THE CLEVELEY Plans and Elevations			
+ Project			
PROSPECT (GB) LTD 2021 House Type Range			
Job No HT21-2	Dwg No 42D	Drawn JC	Rev B
Scale 1:100 @ A3	Date Oct 2020	Stage Planning	

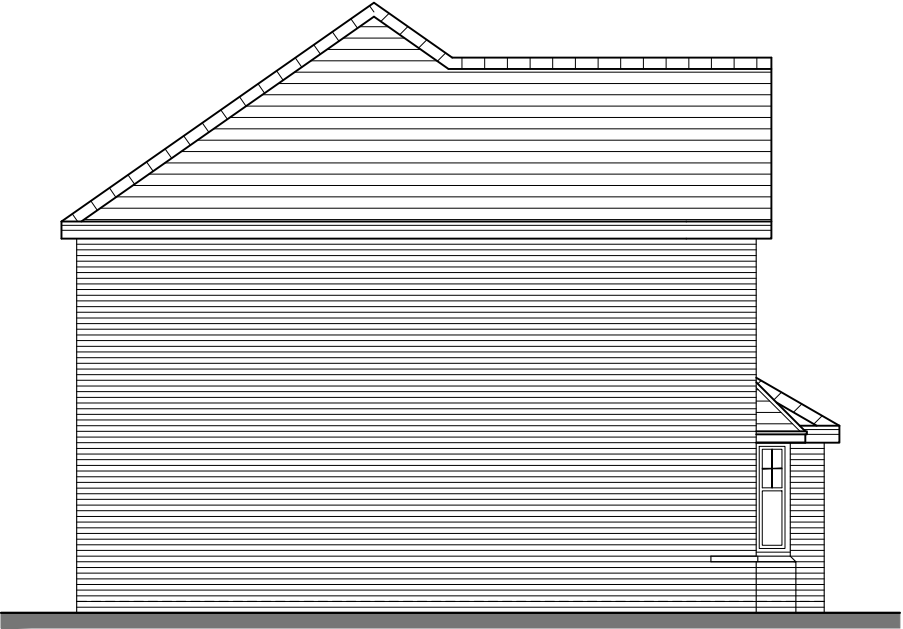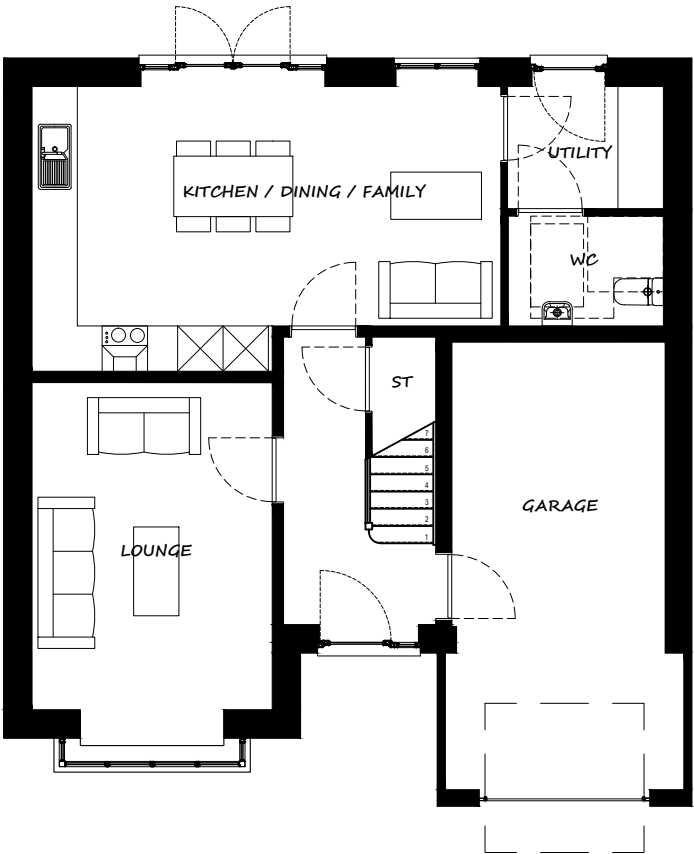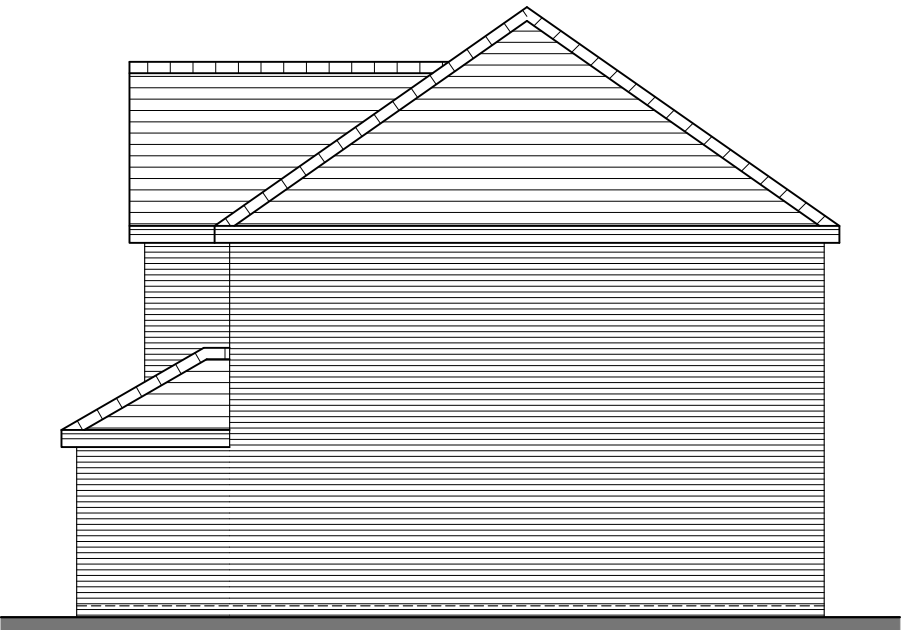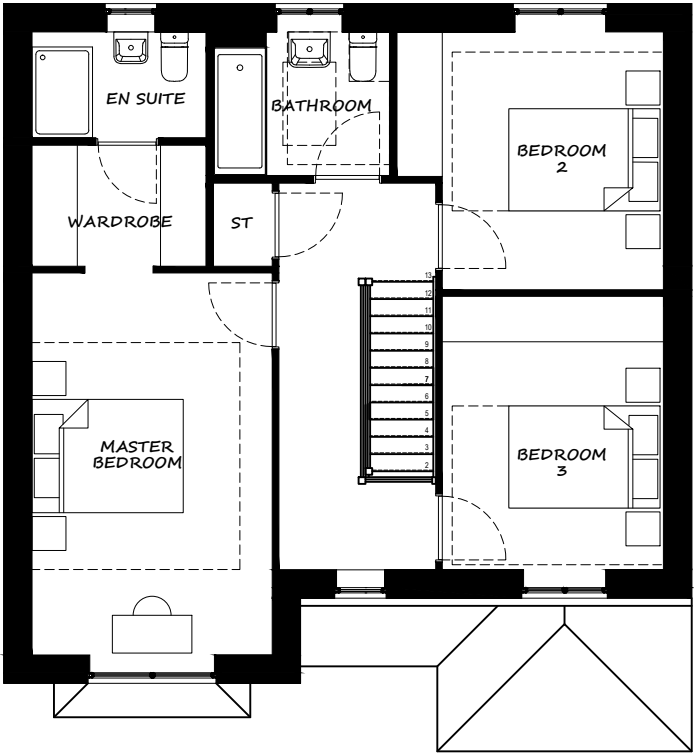

GIFA: 116.61m<sup>2</sup> / 1255sq.ft

Rev	Date	Revision	Initial
+ Drawing Title			
THE EDMONTON Plans and Elevations			
+ Project			
PROSPECT (GB) LTD 2021 House Type Range			
Job No HT21-2	Dwg No 33D	Drawn JC	Rev
Scale 1:100 @ A3	Date Oct 2020	Stage Planning	

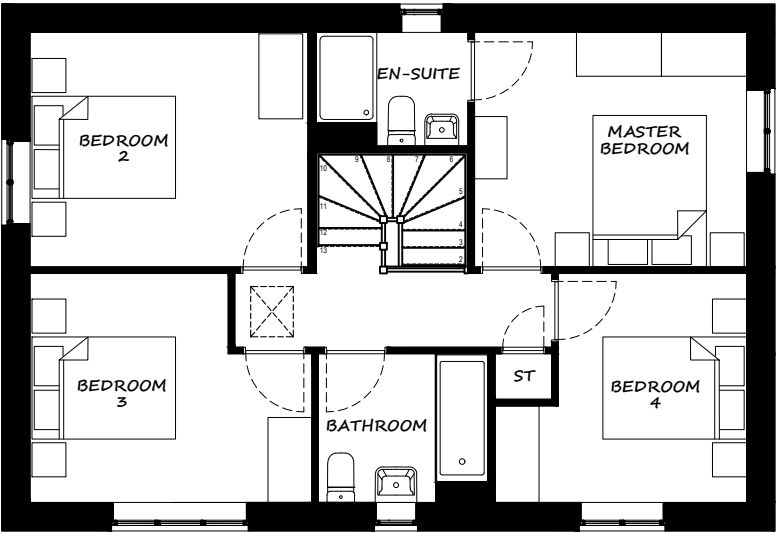


FIRST FLOOR PLAN




FRONT ELEVATION




REAR ELEVATION

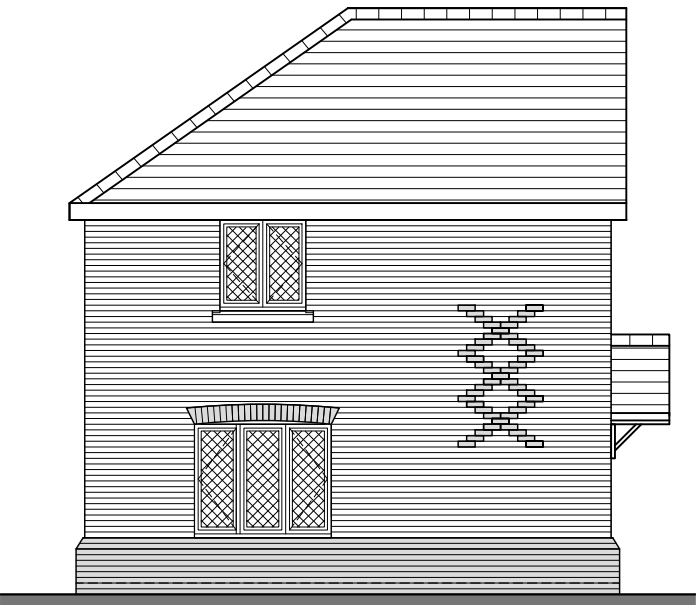

SIDE ELEVATION

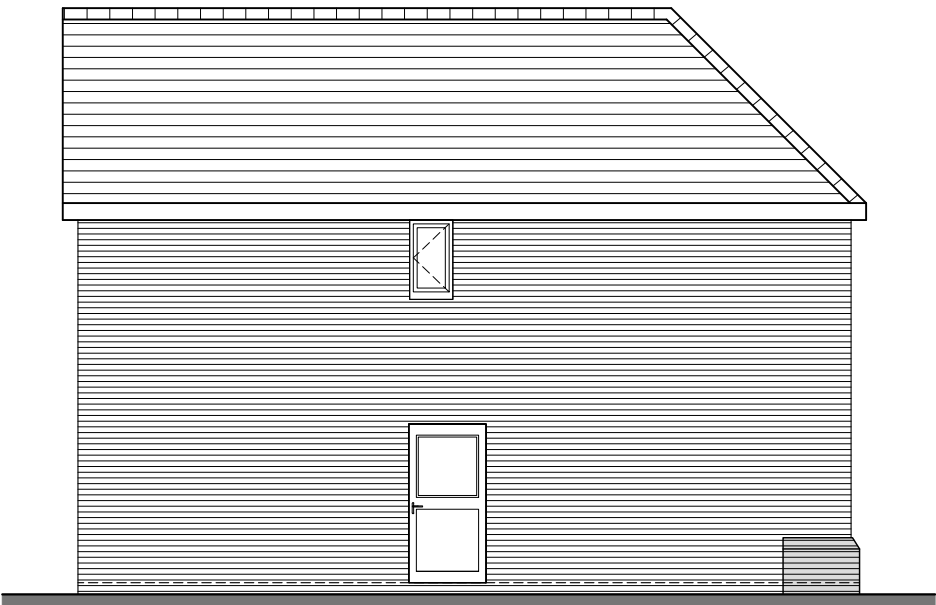





SIDE ELEVATION

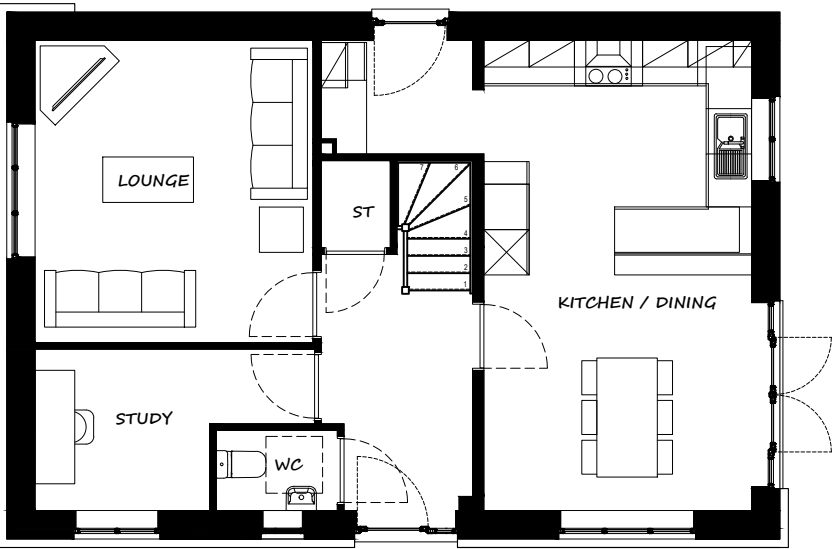

GROUND FLOOR PLAN

GIFA: 119.38m<sup>2</sup> / 1285sq.ft


Rev	Date	Revision	Initial
+ Drawing Title			
THE MAWDESLEY Plans and Elevations			
+ Project			
PROSPECT (GB) LTD 2021 House Type Range			
Job No HT21-2	Dwg No T2D	Drawn JC	Rev -
Scale 1:100 @ A3	Date Oct 2020	Stage Planning	

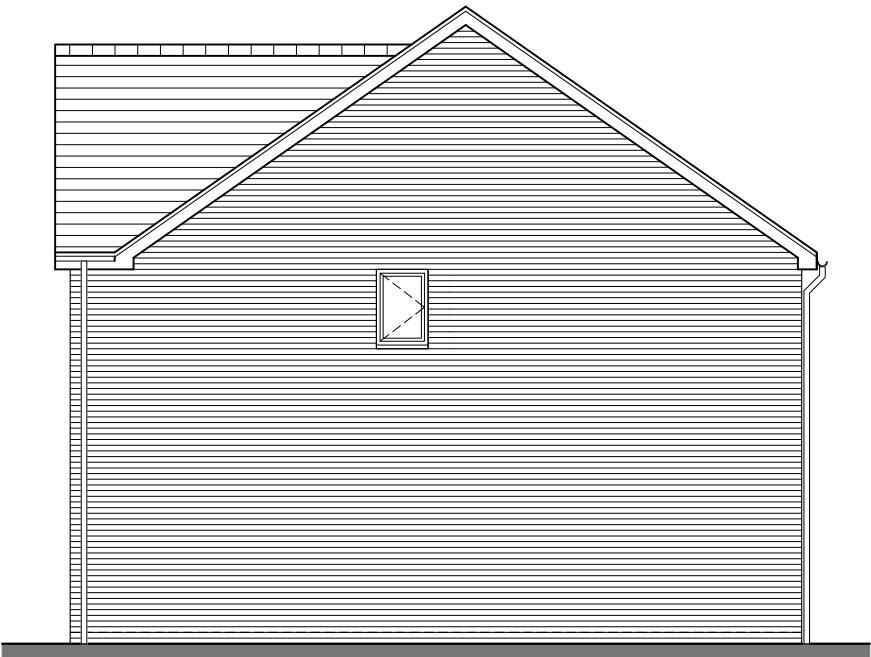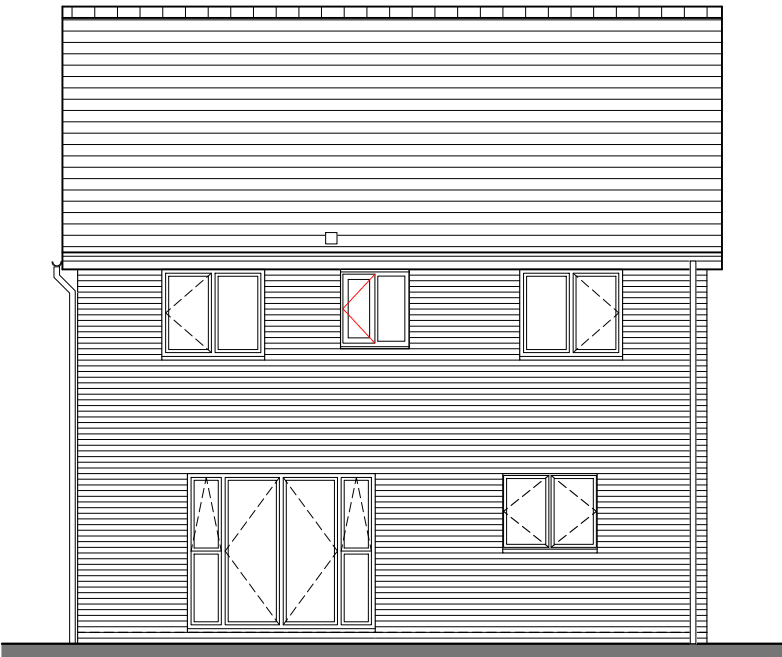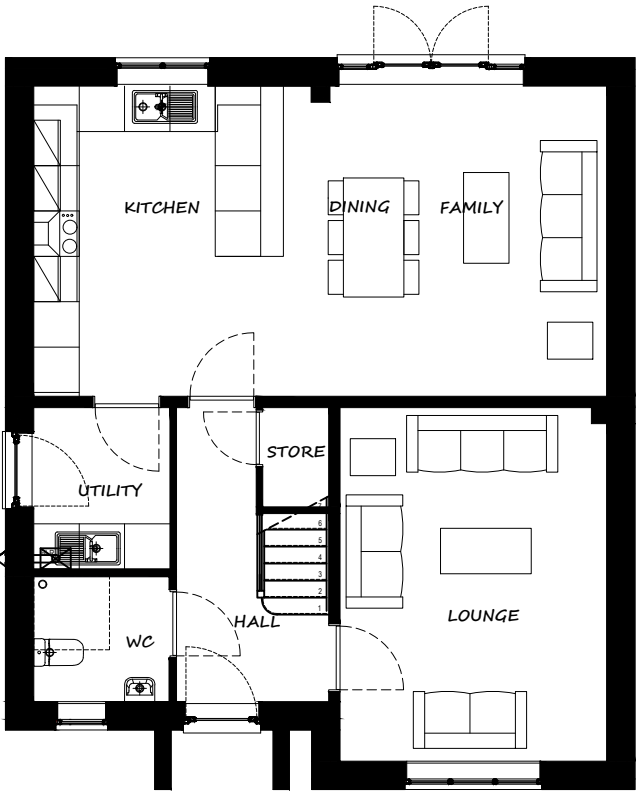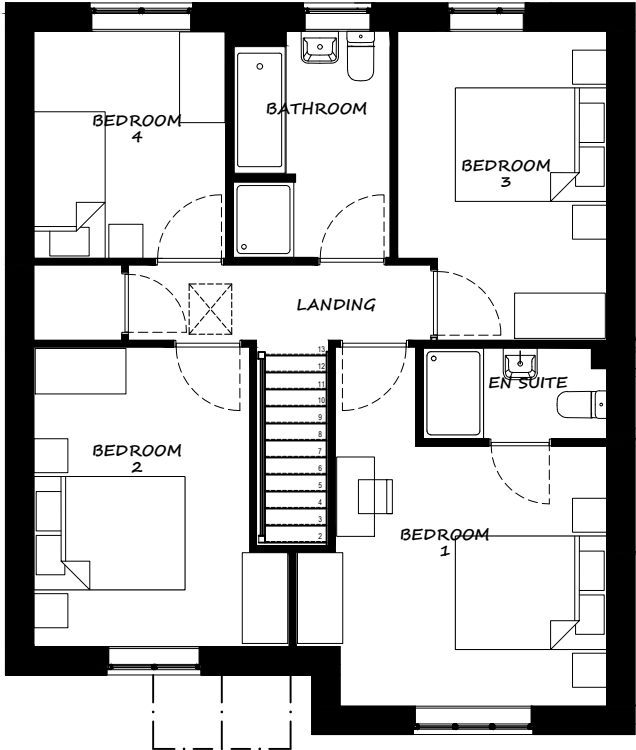

GIFA: 130.49m<sup>2</sup> / 1404sq.ft

Rev	Date	Revision	Initial
B A	27/01/21 27/10/20	GIFA Corrected Sales comments - Updates to bathroom	RM JC
+ Drawing Title			
THE WHALLEY Plans and Elevations			
+ Project			
PROSPECT (GB) LTD 2021 HOUSE TYPE RANGE			
Job No	Dwg No	Drawn	Rev
HT21-2	44D	BPD	B
Scale	Date	Stage	
1:100 @ A3	Sept 2020	Planning	




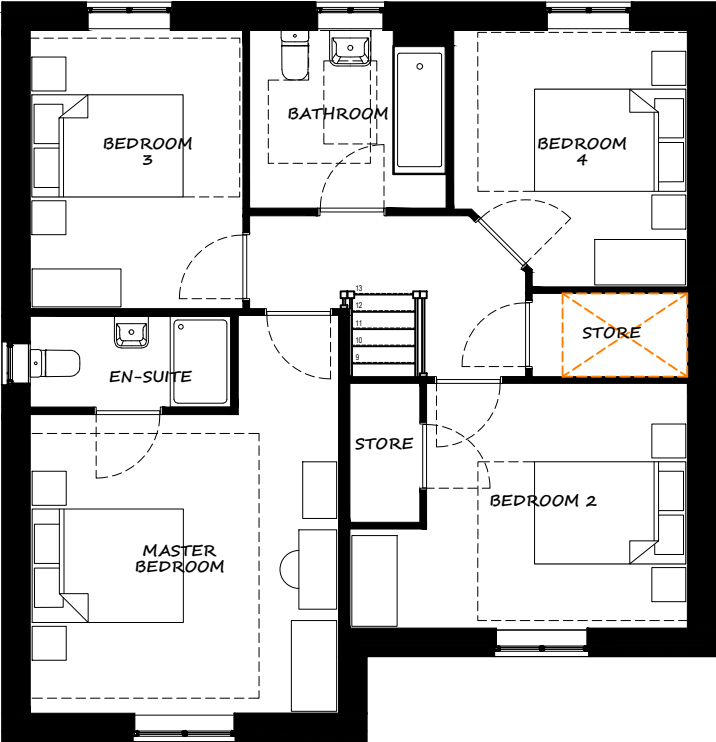


FIRST FLOOR PLAN



FRONT ELEVATION

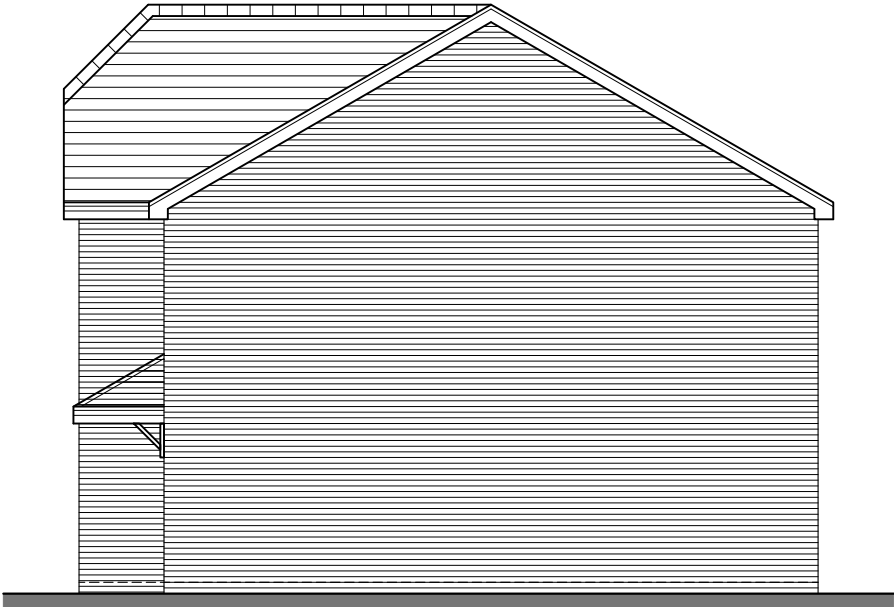

SIDE ELEVATION

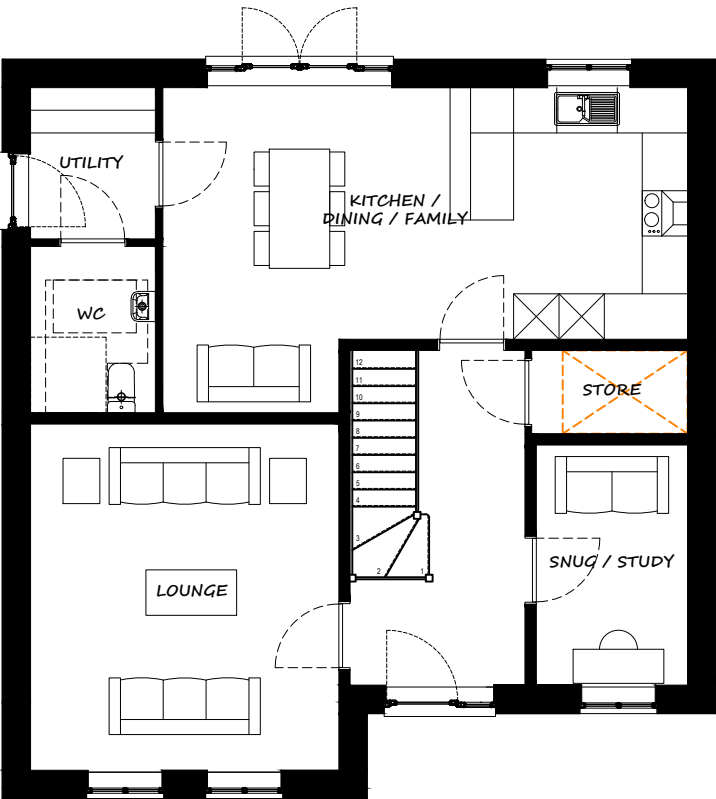

GROUND FLOOR PLAN




REAR ELEVATION




SIDE ELEVATION

GIFA: 148.29m<sup>2</sup> / 1596sq.ft

A	27/10/20	Sales comments - Updates to kitchen, bathroom & en-suite				JC	
Rev	Date	Revision				Initial	
+ Drawing Title							
THE KEIGHLEY Plans and Elevations							
+ Project							
PROSPECT (GB) LTD 2021 House Type Range							
Job No HT21-2		Dwg No 46D		Drawn JC		Rev A	
Scale 1:100 @ A3		Date Oct 2020		Stage Planning			

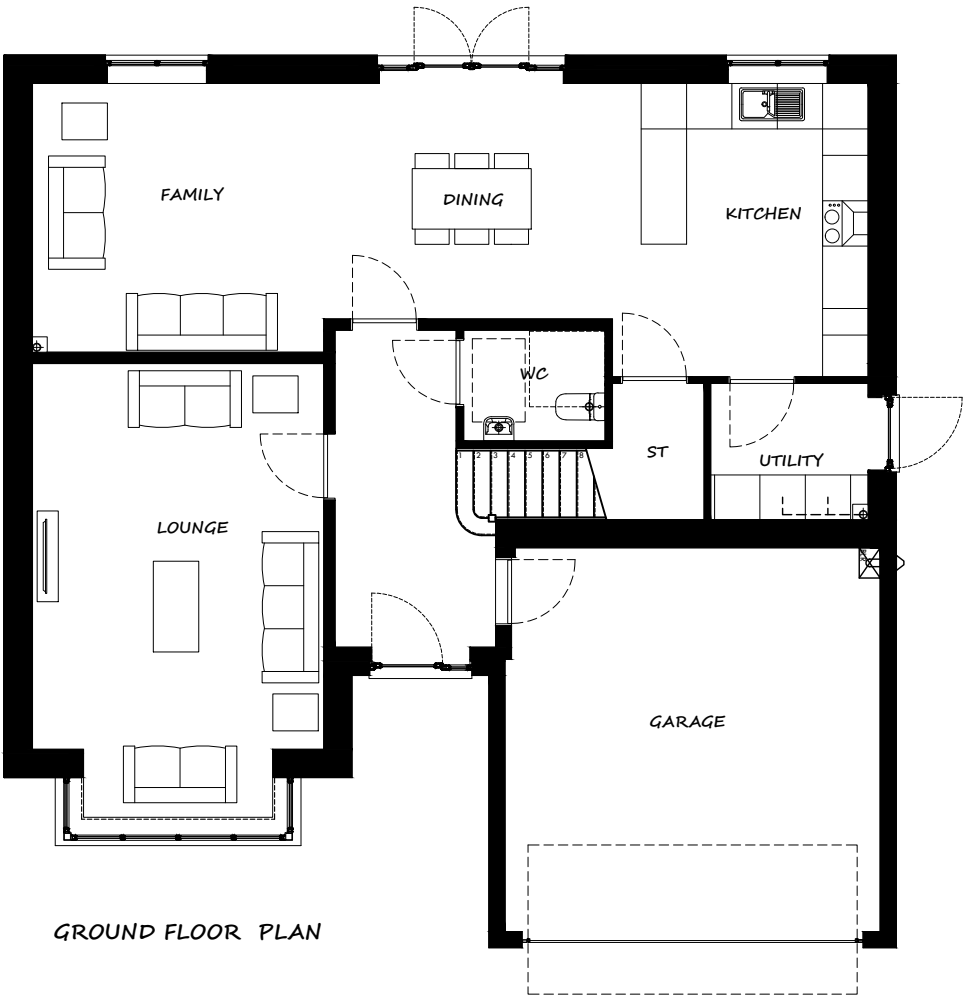

GROUND FLOOR PLAN

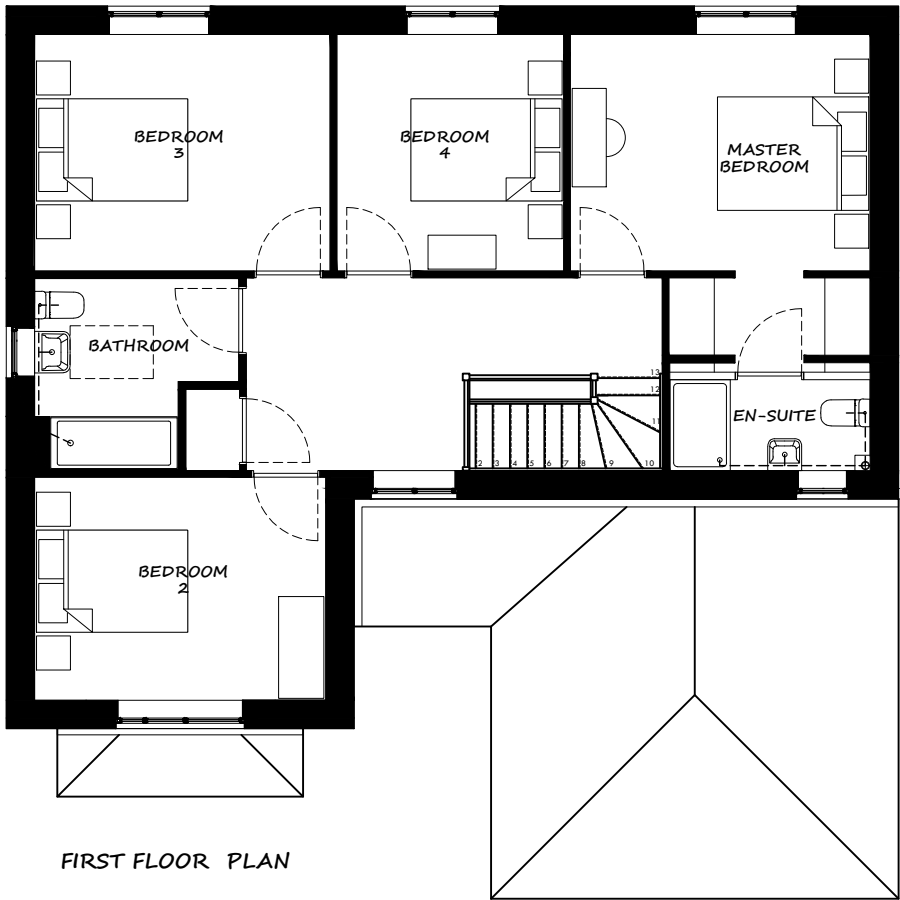


FIRST FLOOR PLAN

GIFA: 158.96m<sup>2</sup> / 1711sq.ft


A	27/01/21	Updated to working drawing. GIFA corrected	RM
Rev	Date	Revision	Initial
+ Drawing Title			
THE PATTERSFLEY Floor Plans			
+ Project			
PROSPECT (GB) LTD STANDARD HOUSE TYPES			
Job No HT21-2	Drg No 47D-1	Drawn RM	Rev A
Scale 1:100 @ A3	Date Oct 20	Stage Planning	



FRONT ELEVATION

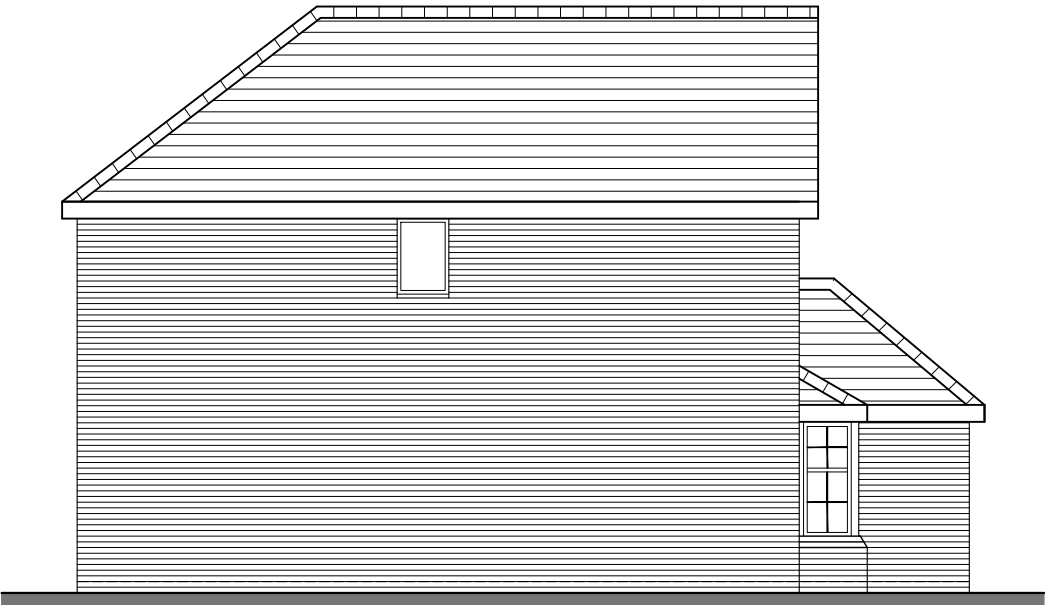

SIDE ELEVATION

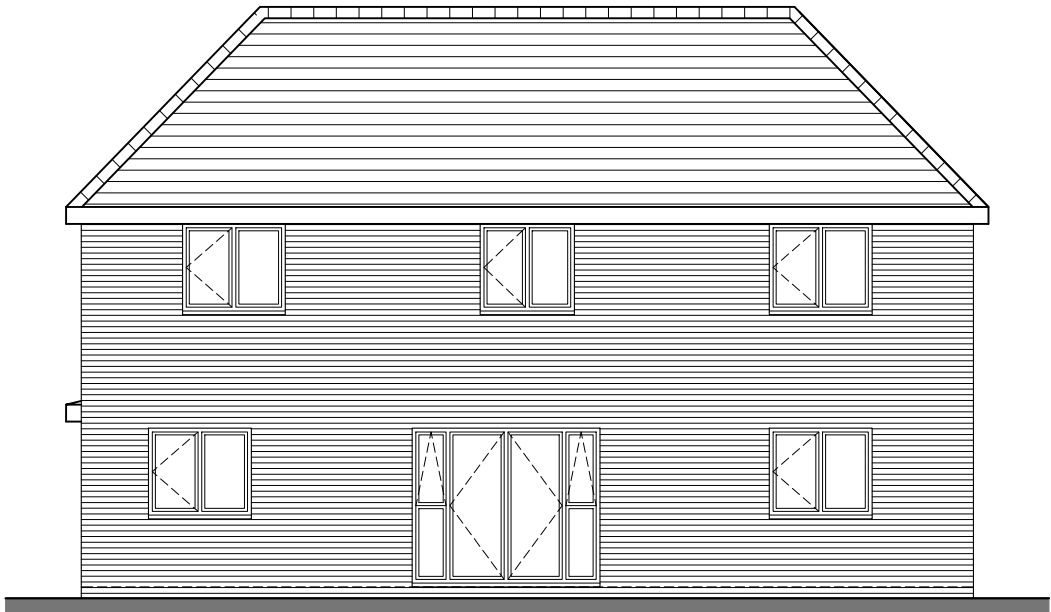

REAR ELEVATION



SIDE ELEVATION

GIFA: 158.96m<sup>2</sup> / 1711sq.ft

A			
27/01/21		GIFA corrected	
Rev	Date	Revision	Initial
+ Drawing Title			
THE PATTERSFLEY Elevations			
+ Project			
PROSPECT (GB) LTD STANDARD HOUSE TYPES			
Job No	Drg No	Drawn	Rev
HT21-2	47D-2	RM	A
Scale	Date	Stage	
1:100 @ A3	Oct 20	Planning	