



EXISTING GROUND FLOOR PLAN
Scale 1:50



EXISTING REAR (W) ELEVATION
Scale 1:50

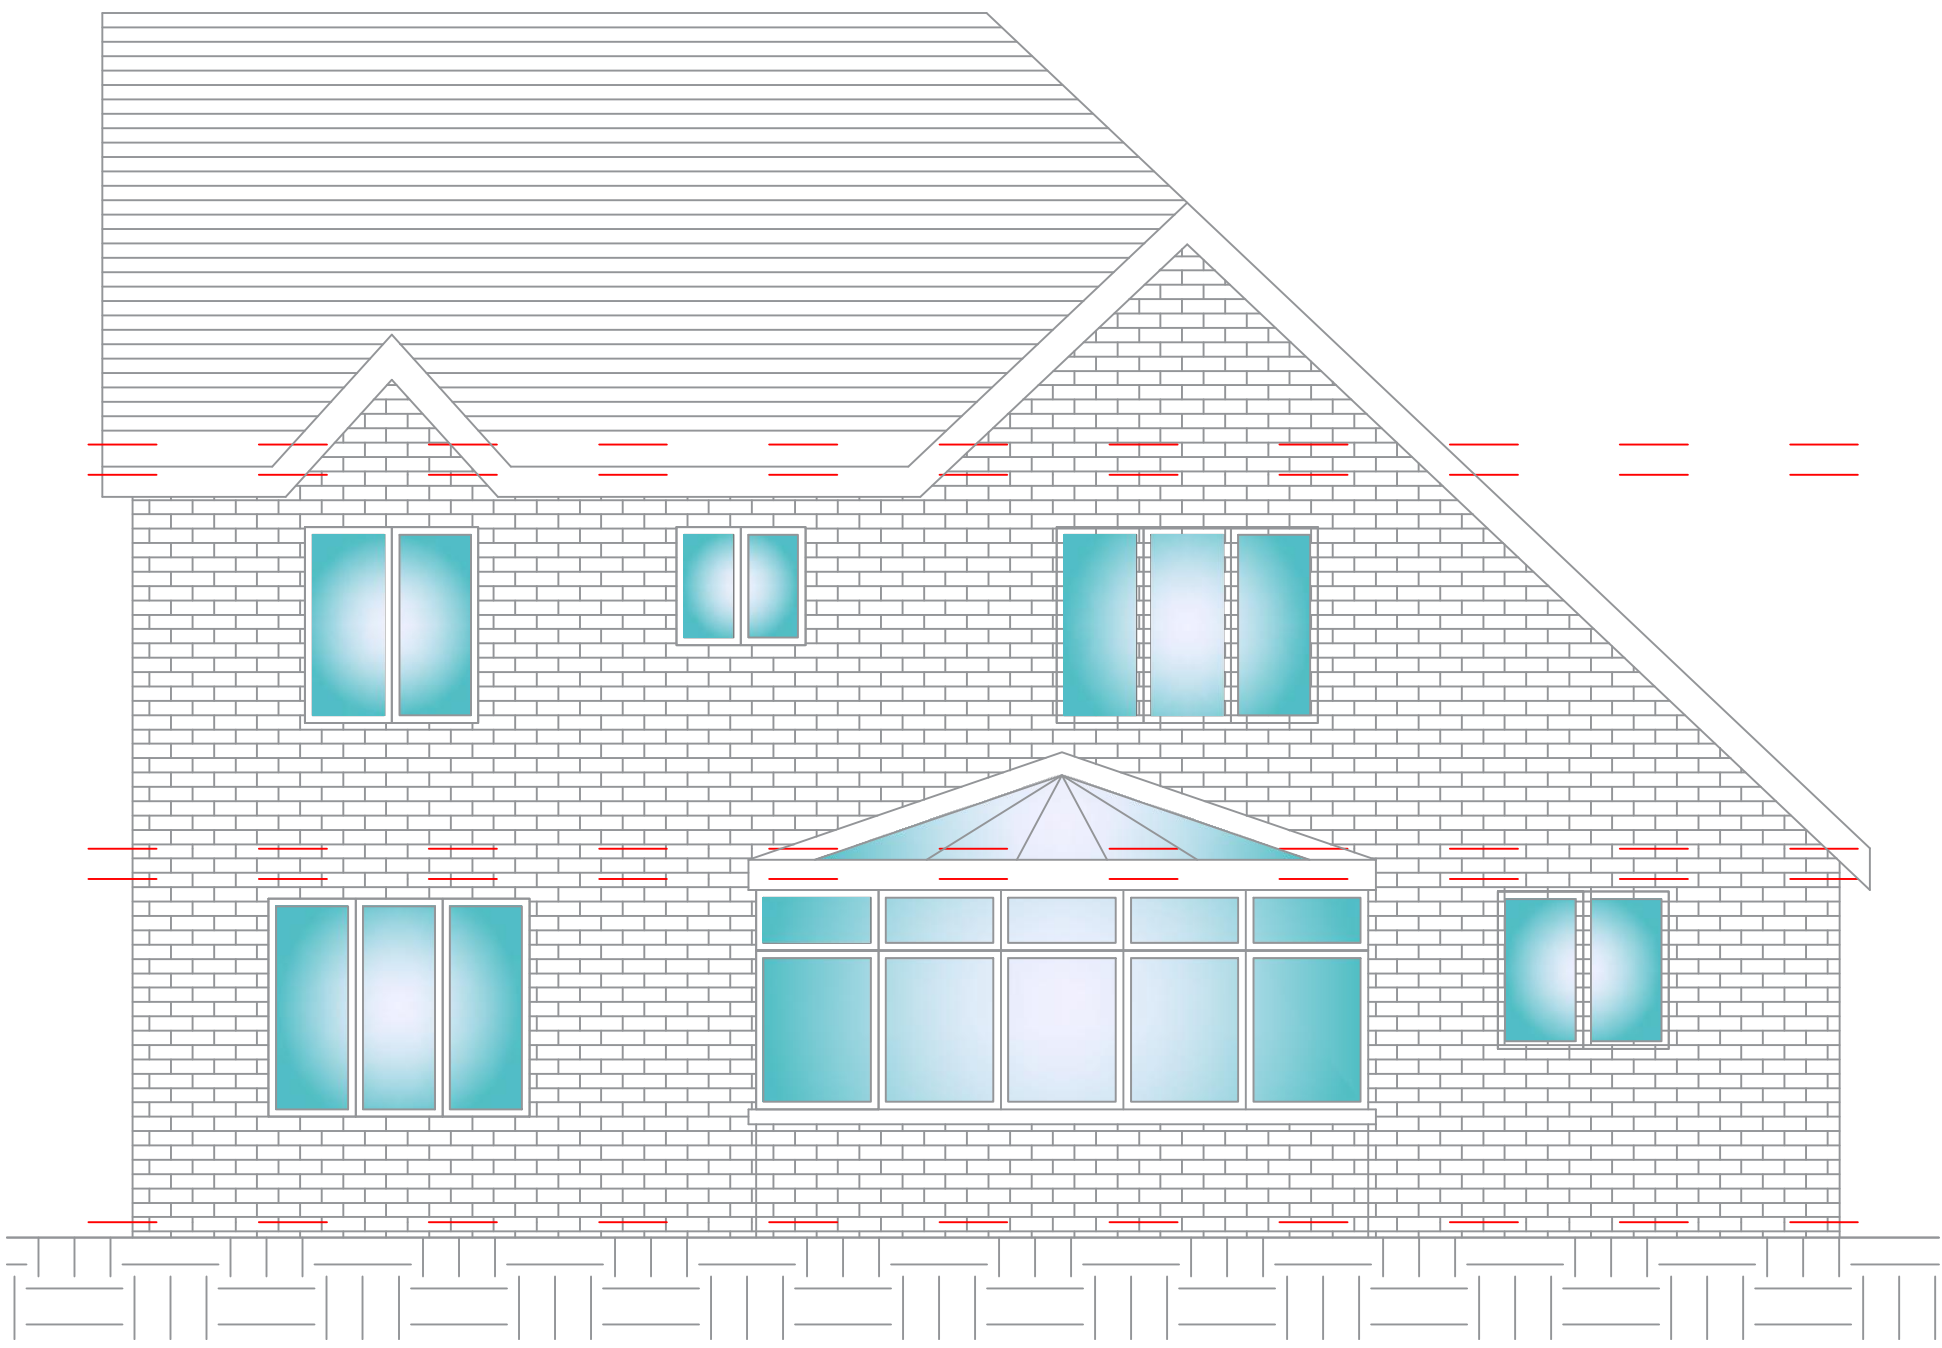

EXISTING LOCATION PLAN
Scale 1:1250

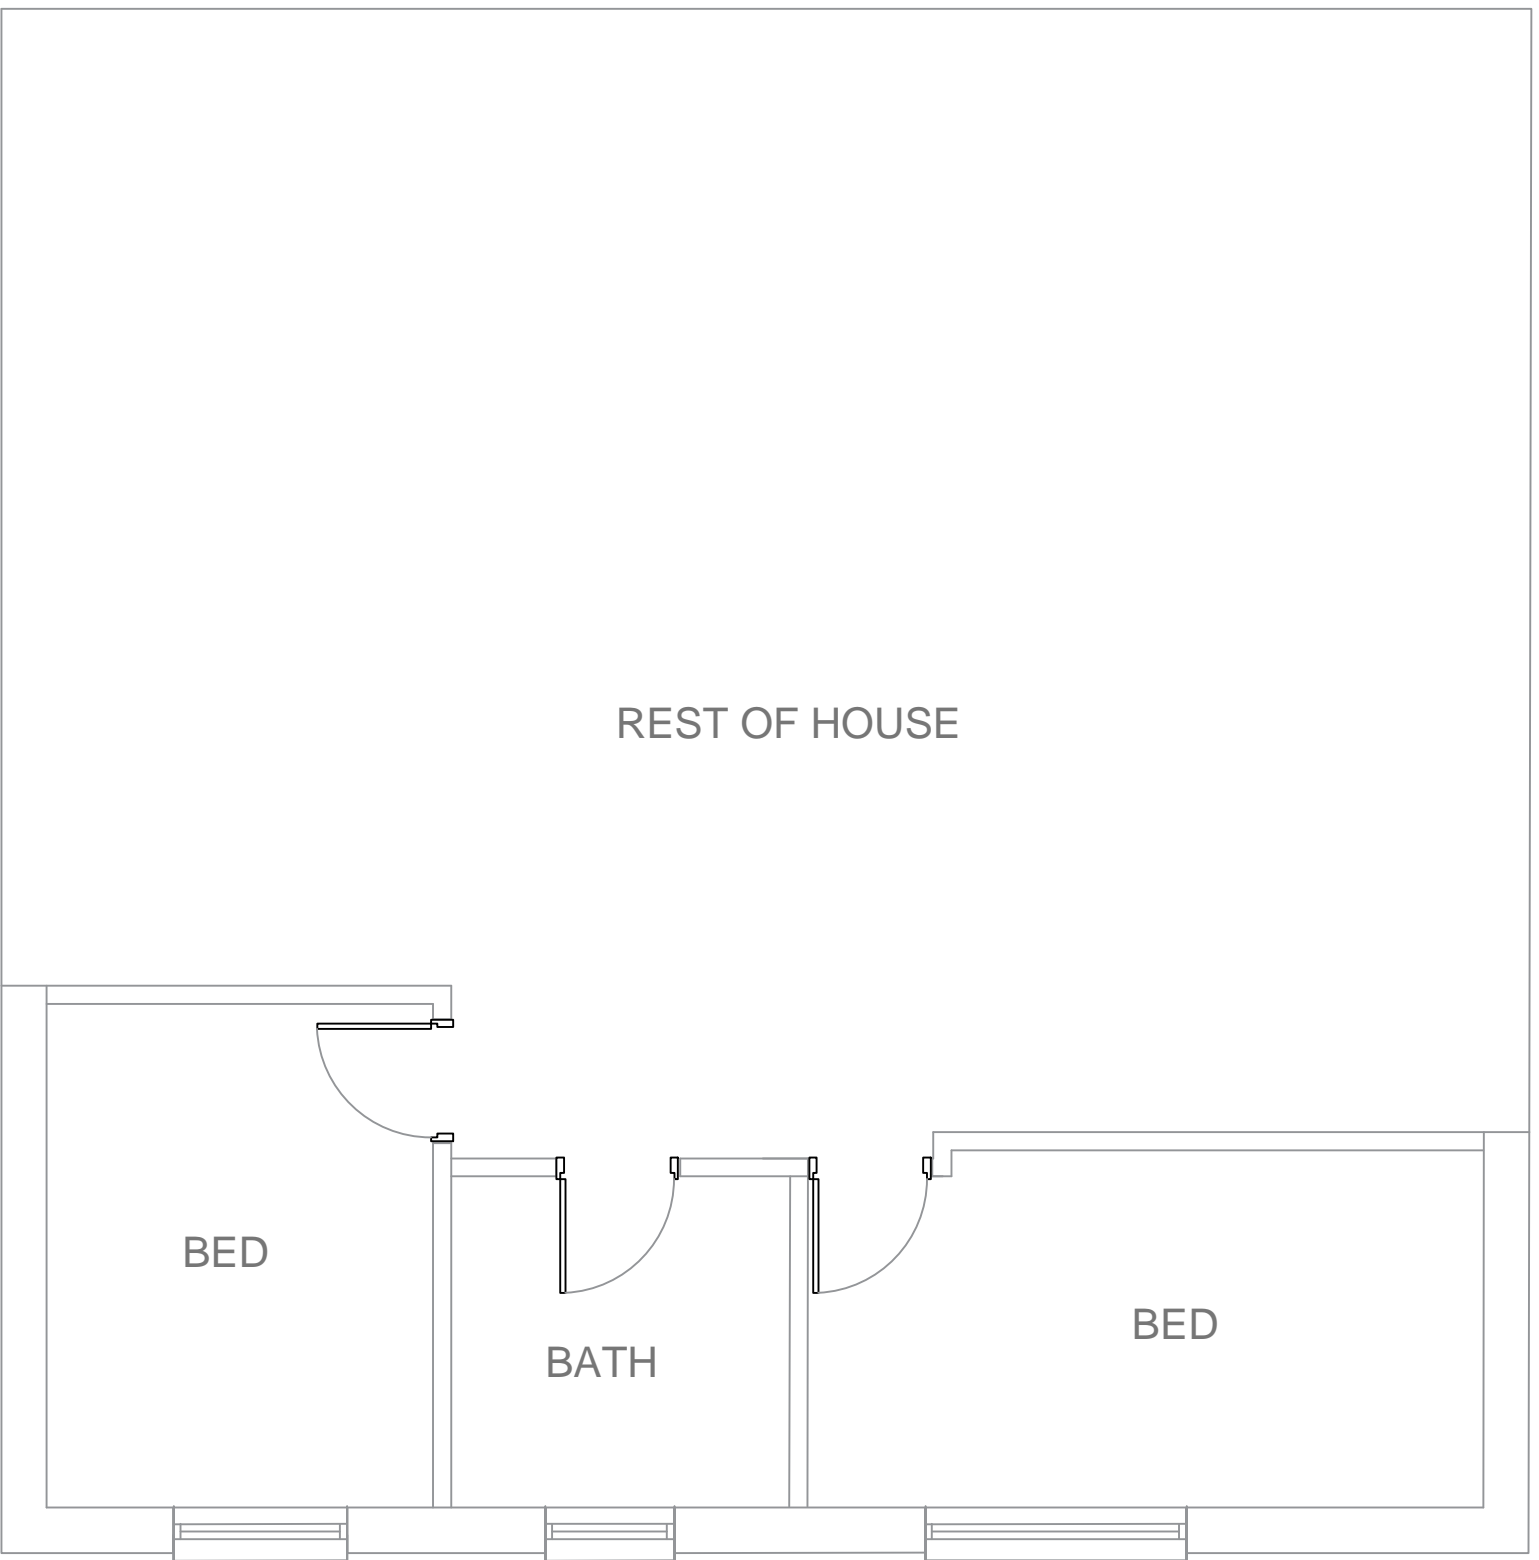


EXISTING FIRST FLOOR PLAN
Scale 1:50



EXISTING SITE PLAN
Scale 1:500

EXISTING 28 BEECH DRIVE

- GENERAL NOTES**
- This drawing is to be read in conjunction with all other drawings related to this project.
 - Figured dimensions take preference over scaled dimensions. The Architectural Designer is to be notified immediately of any discrepancies between information shown and that found on site.
 - All dimensions are to be verified on site by the contractor prior to ordering materials and starting work.
 - This drawing, the works and concepts depicted, are copyright and may not be reproduced or made use of, either directly or indirectly, without the express consent of SJR Architecture.

Revisions		Drawn	Date
			
CLIENT MR & MRS L KINDER			
PROJECT 28 BEECH DRIVE, WHALLEY, BB7 9RA			
Drawn ST	Checked	Date SEPT 2020	Scale(s) 50/100/500 @A1
DRAWING TITLE / No. EXISTING DRAWINGS: PLANS & ELEVATIONS - 001			