




1 PLAN
C160 SCALE: 1:200

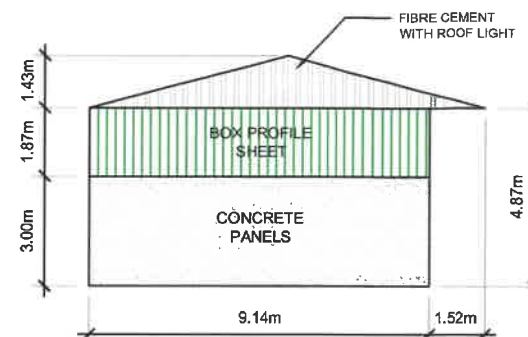


2 EAST ELEVATION
C160 SCALE: 1:200

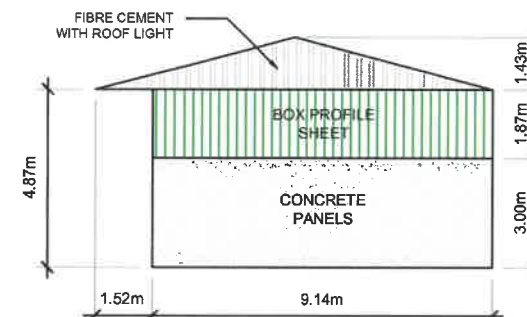

3 WEST ELEVATION
C160 SCALE: 1:200

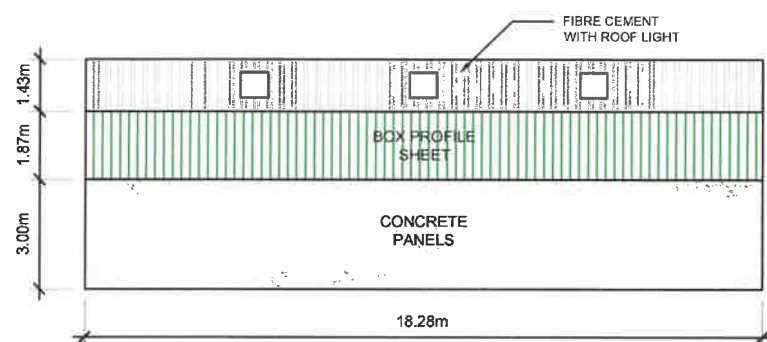

4 NORTH ELEVATION
C160 SCALE: 1:200

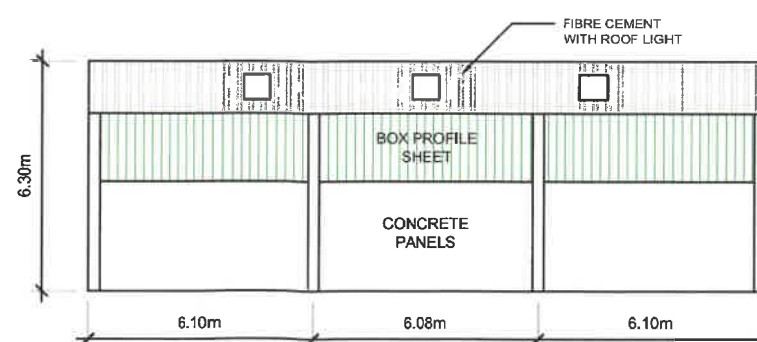

5 SOUTH ELEVATION
C160 SCALE: 1:200

DO NOT SCALE FROM THIS DRAWING



Notes:

THESE ELEVATIONS ARE DRAFTED TO ALLOW THE PLANNING AUTHORITY TO MAKE A DECISION ON THE PROPOSED DEVELOPMENT AND FOR NO OTHER PURPOSE. THESE ELEVATIONS ARE NOT BUILDING REGULATION COMPLIANT AND SHOULD NOT BE RELIED UPON AS SUCH. THE DECISION NOTICE (WHEN AVAILABLE) SHALL PROVIDE THE EXACT DIMENSIONS OF THE PROPOSED BUILDING AND SHOULD BE RELIED UPON. THESE PLANS SHOULD NOT BE USED AS DEFINITIVE AND ANY MEASUREMENTS SHOULD BE TAKEN AND CHECKED FROM THE PROPOSED SITE.

SPECIFICATION:

FRAME - STEEL PAINTED
CLADDING - GREEN BOX PROFILE CLADDING
ROOF - FIBRE CEMENT WITH ROOF LIGHT
FLOOR - CONCRETE

320210033P

Client

Ingham and Yorke

Drawing Title

Proposed Agricultural Barn At Lovely Hall Farm

Project Address

Huntroyde Estate Office, Padiham, BB127QX

DRG NO.
C160

SCALE
1:200 @ A3

DRAWN
RM

CHECKED
SM

APPROVED
SM

MACMARSHALLS
RURAL CHARTERED SURVEYORS
& PLANNING CONSULTANTS

Date www.macmarshalls.co.uk Revision