






Front East Elevation 1:100

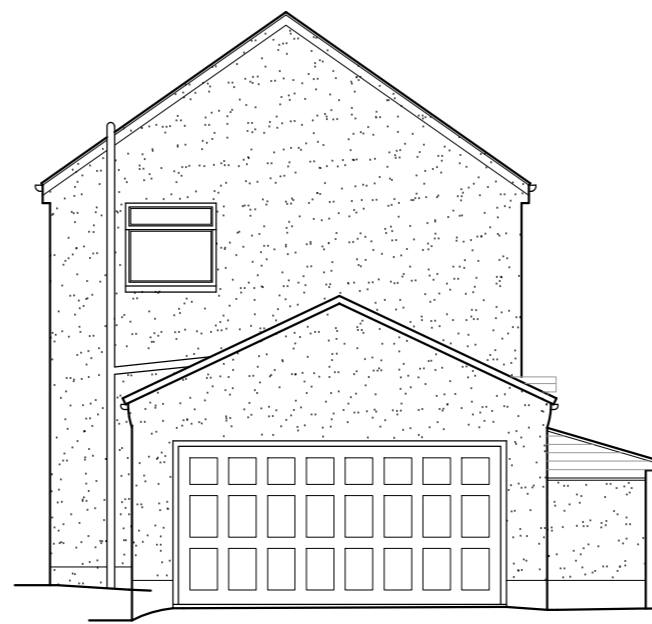


Side North Elevation 1:100

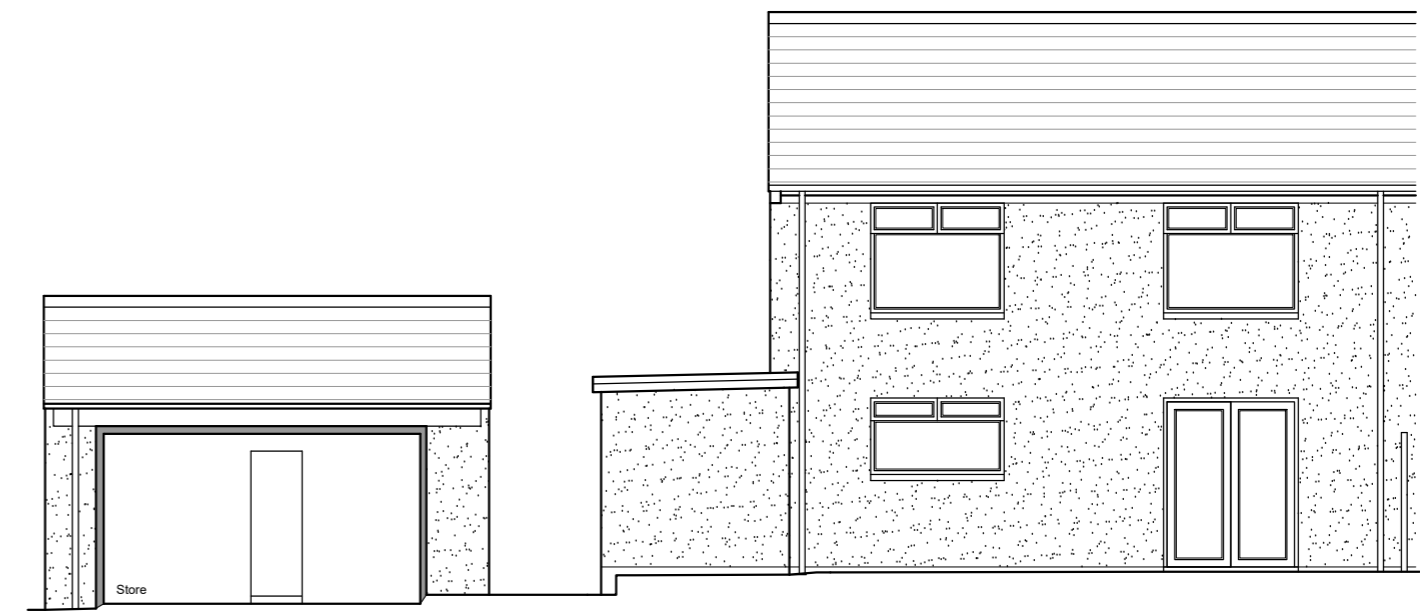


Rear West Elevation 1:100

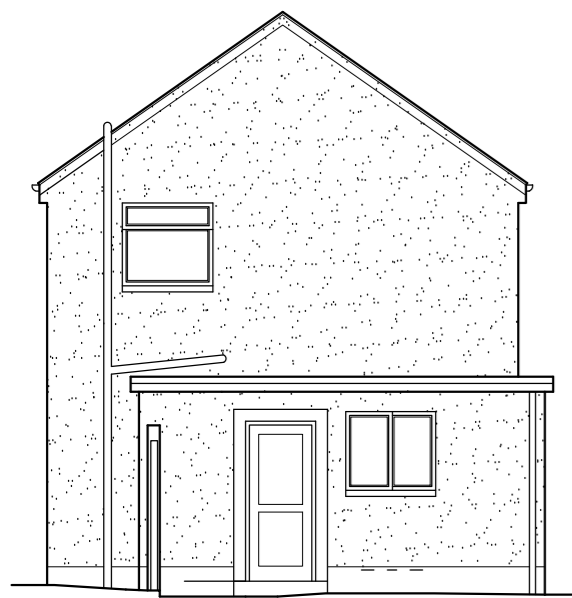


Side North Elevation thro' Walkway 1:100

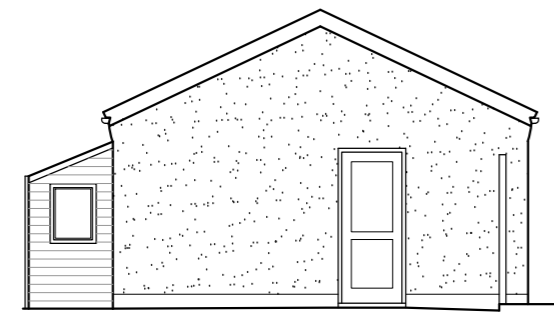


Garage South Elevation 1:100

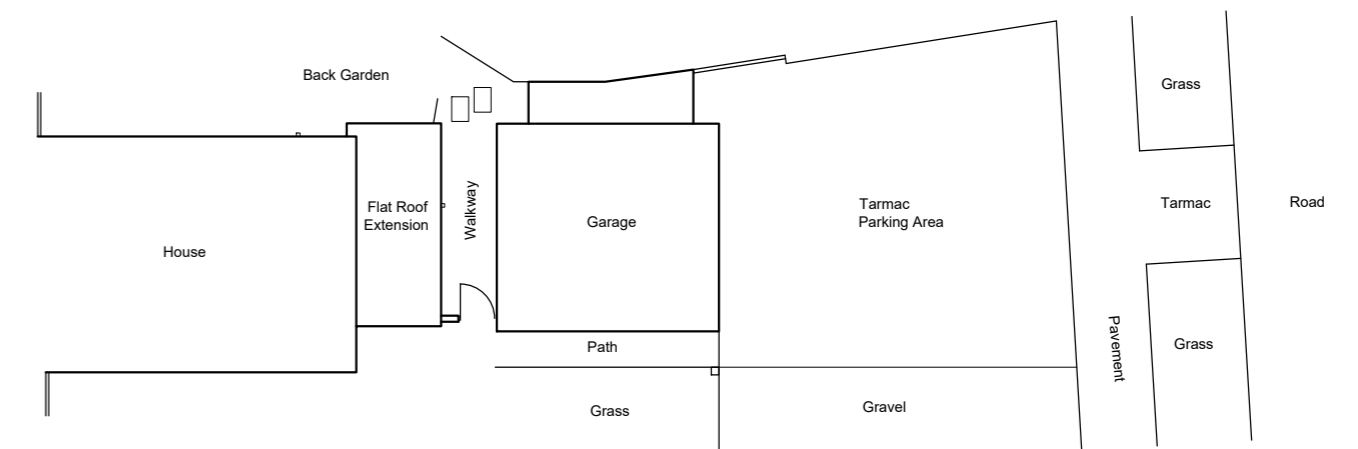

Site Plan 1:200

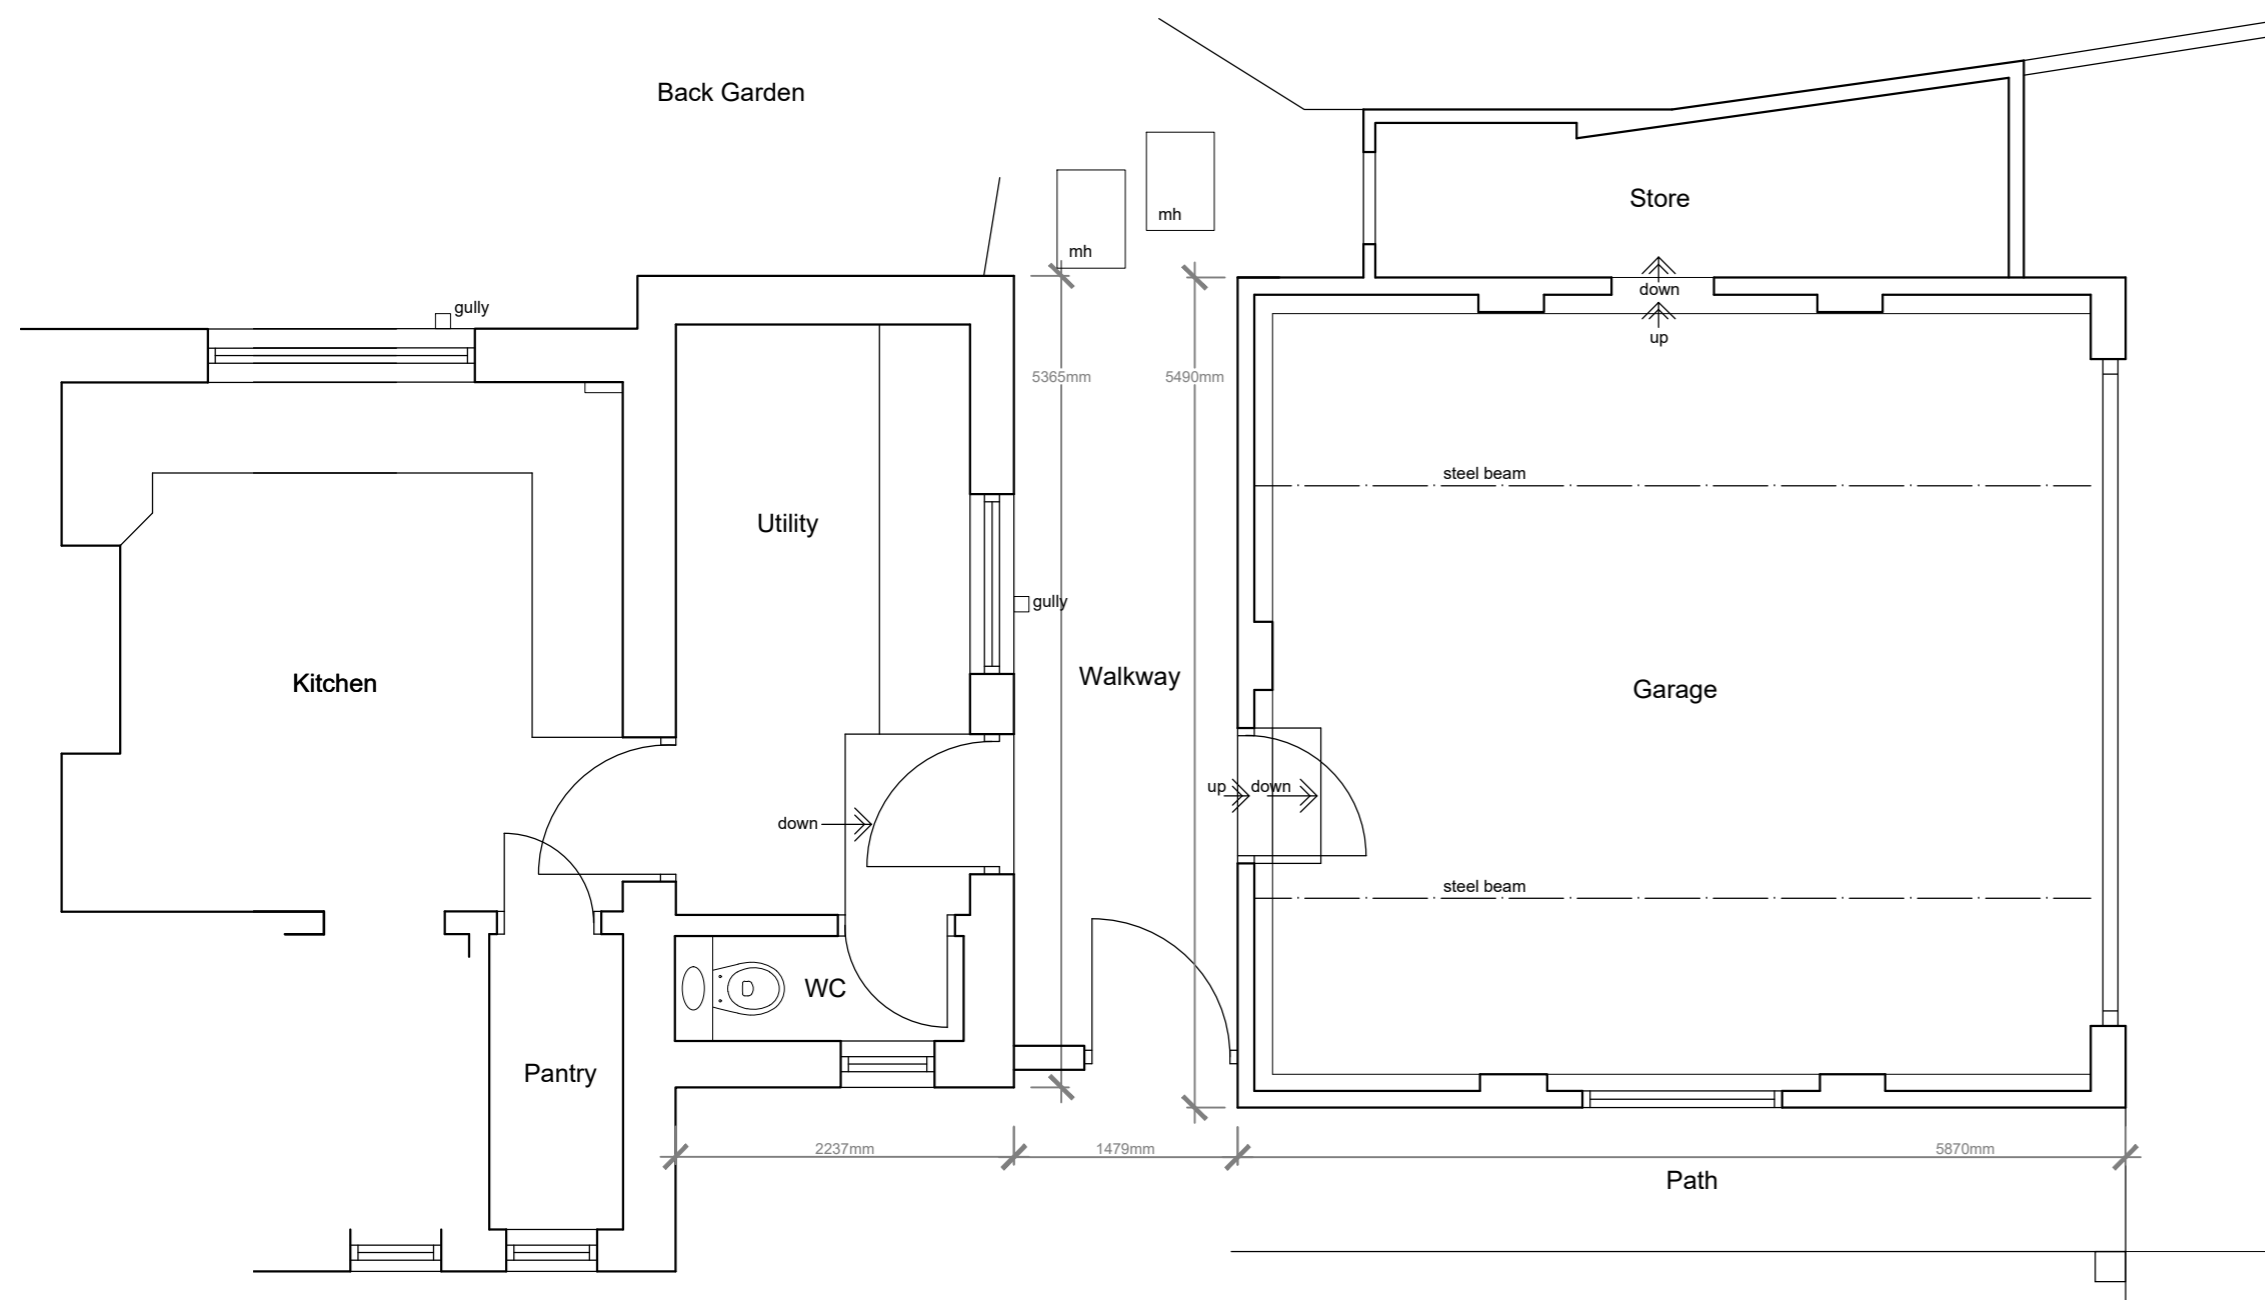

Part Ground Floor Plan 1:50

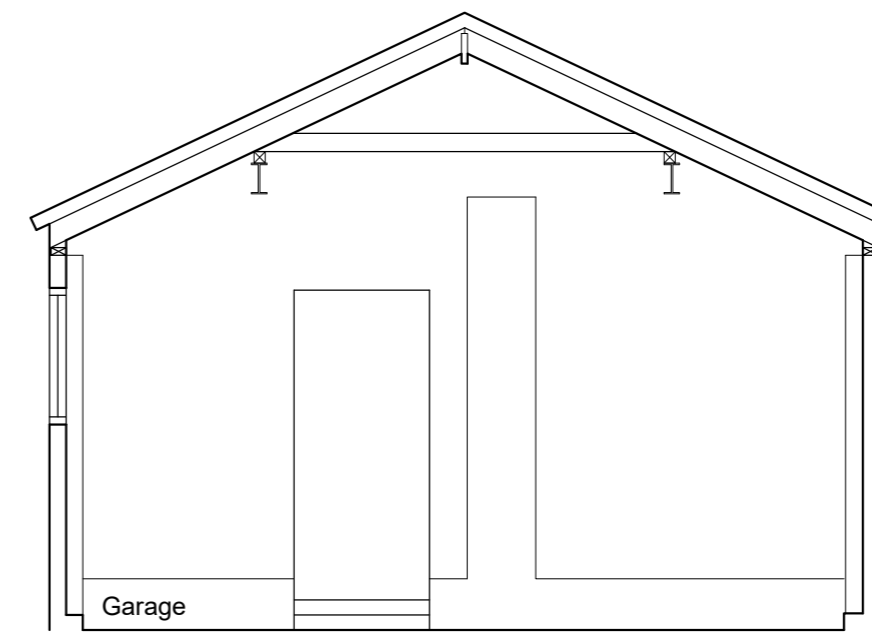

Garage Section 1:50

Client Mr and Mrs Turner		
Project Proposed Extension to 33 Ribble Lane Chatburn BB7 4AG		
Drawing Title Existing Plans and Elevations		
Scale 1:50/100 @ A2	Date Jan 2021	Drawn LFR
READ DESIGN LTD		
122 - 01		