





Front East Elevation 1:100

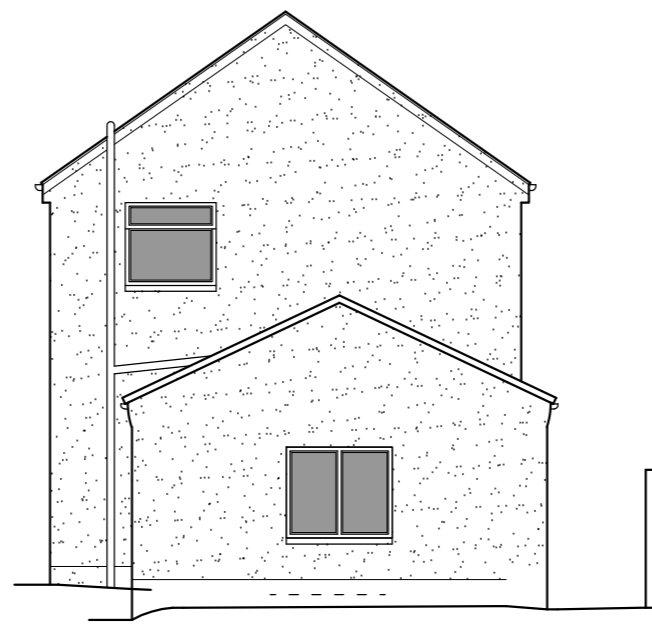


Side North Elevation 1:100



Rear West Elevation 1:100

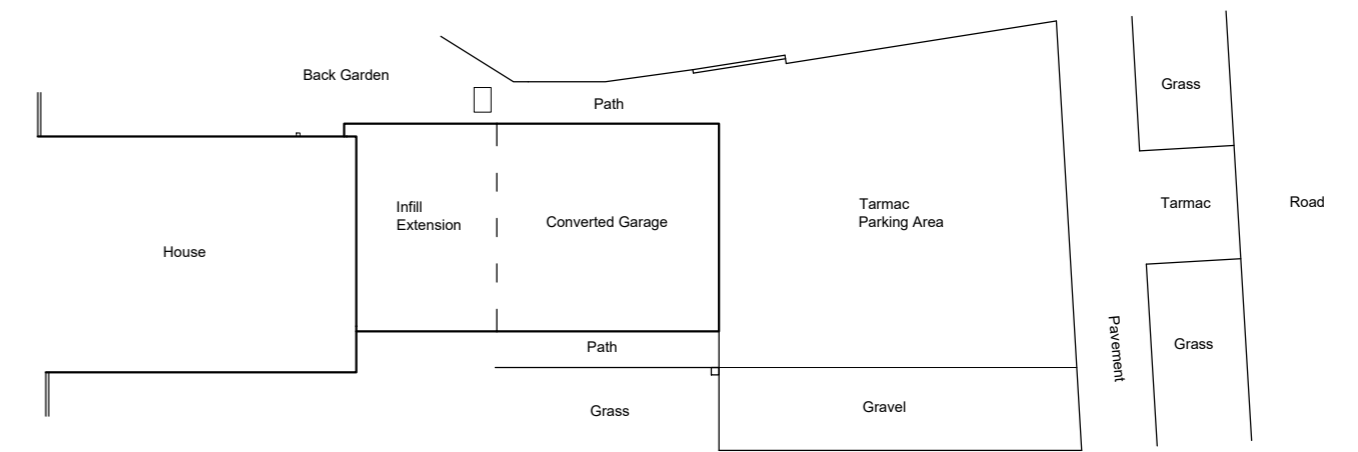

Site Plan 1:200

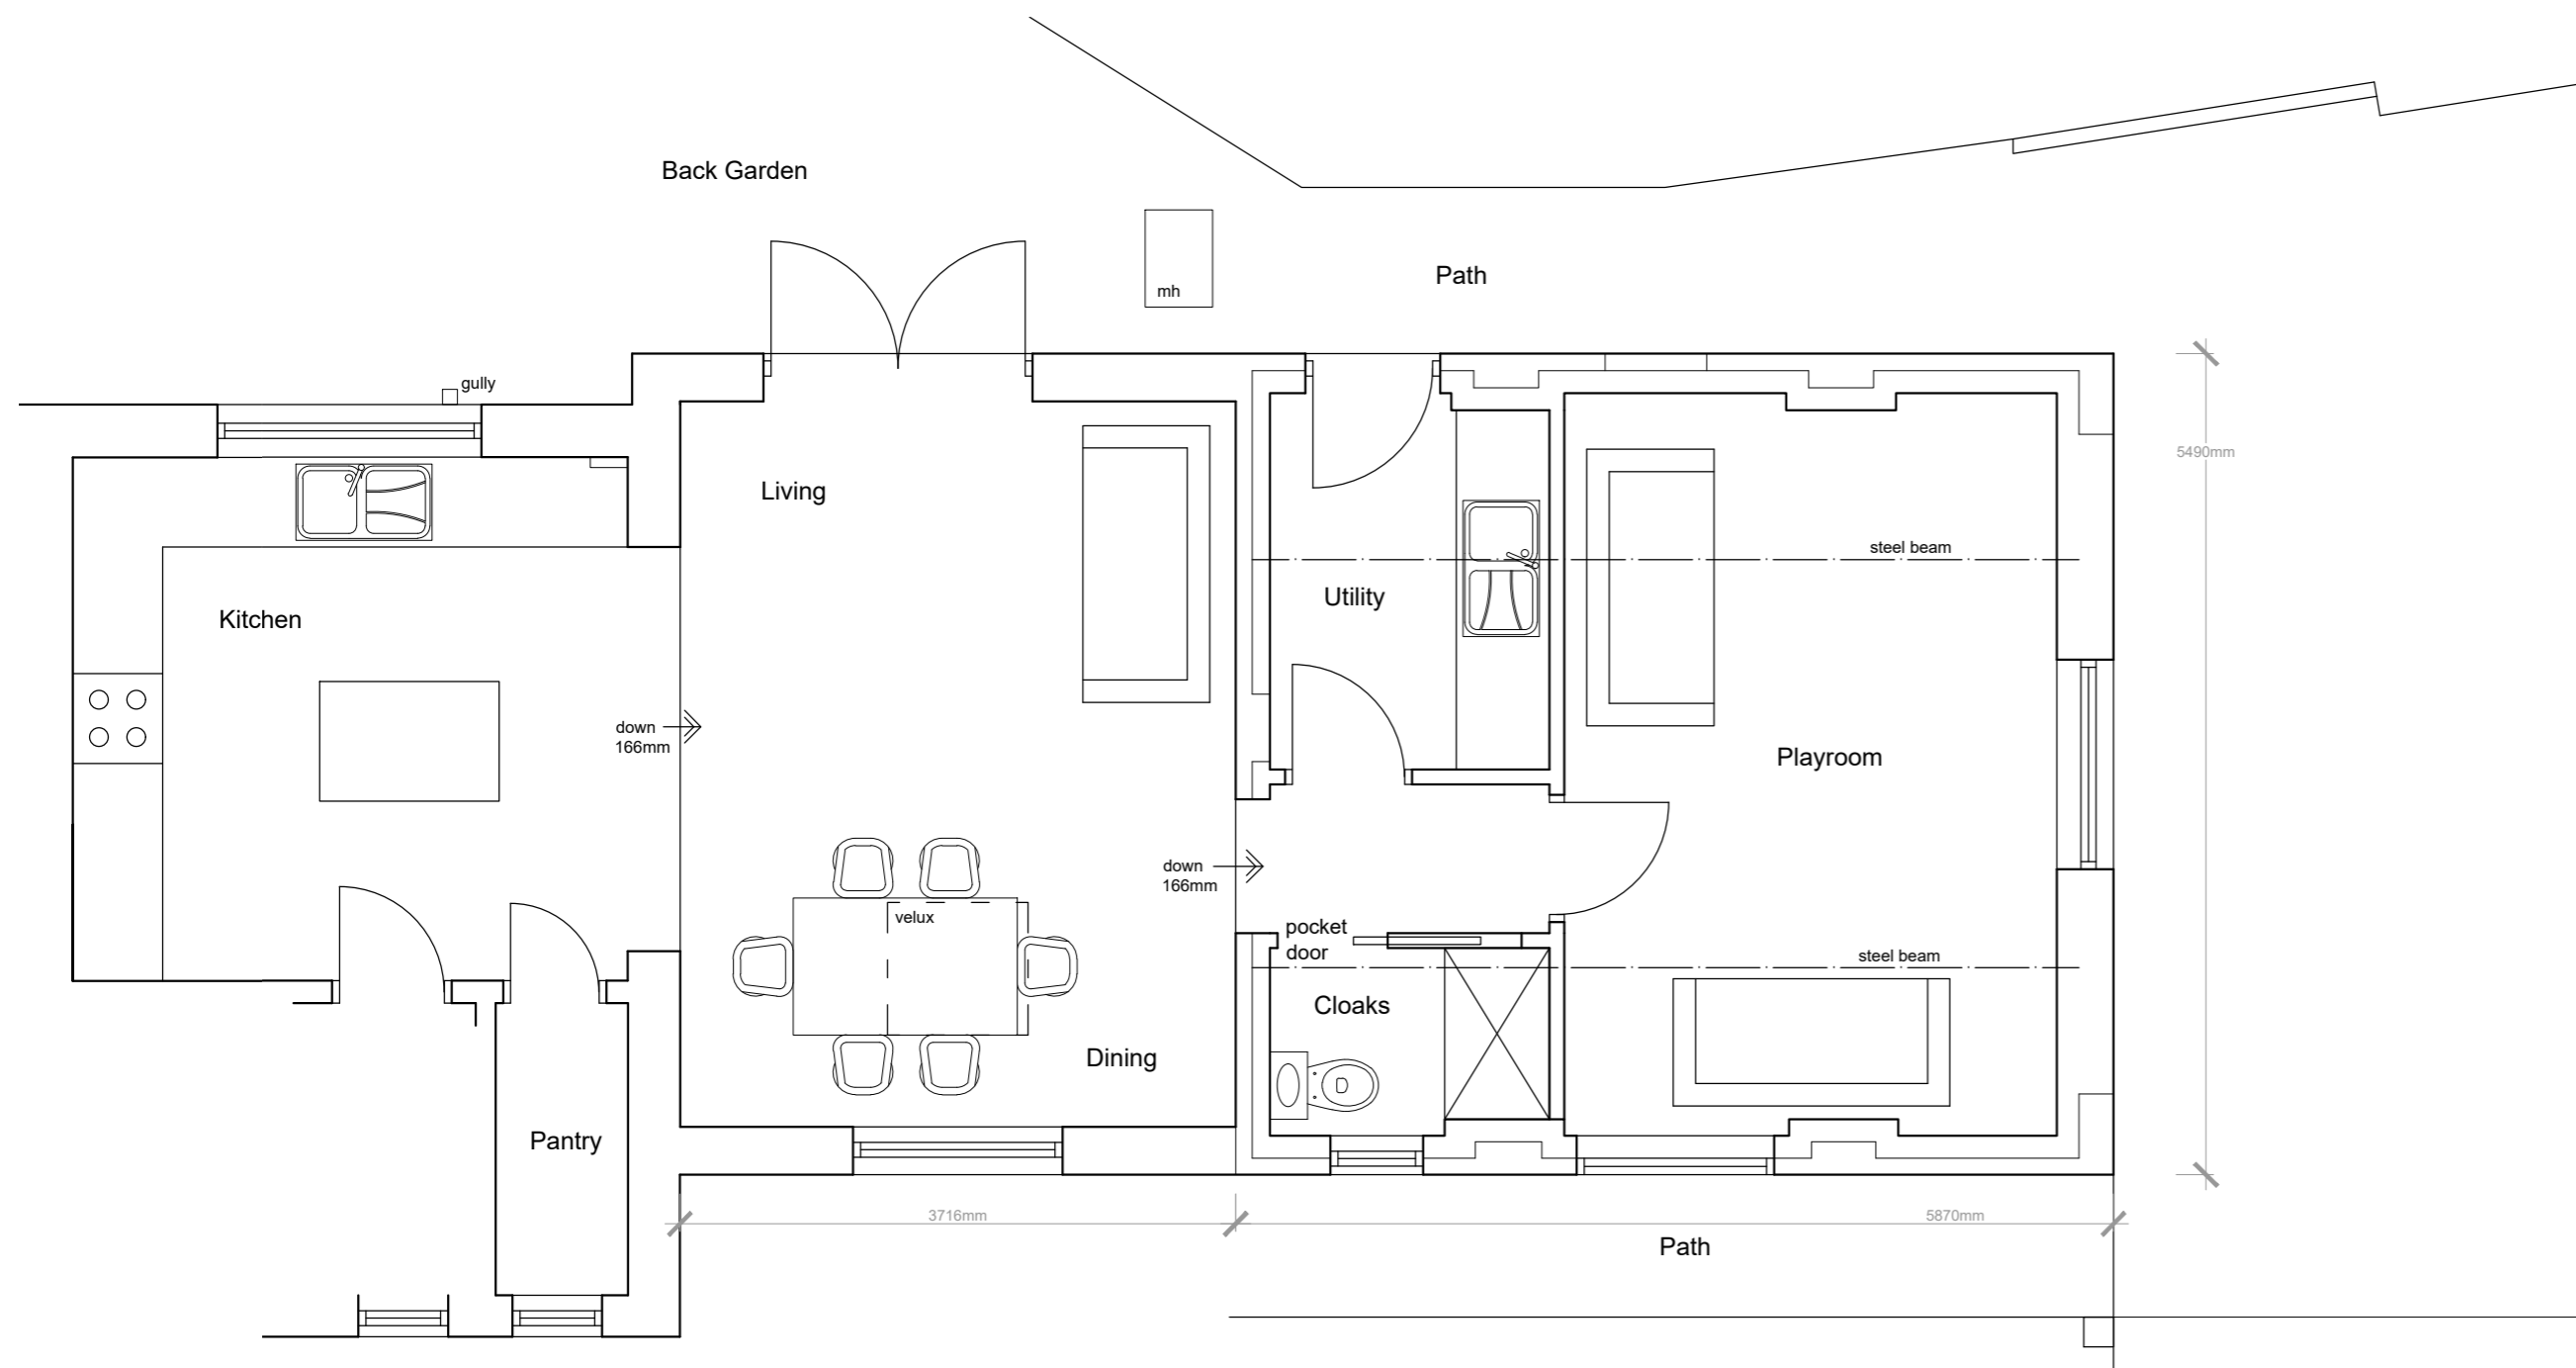

Part Ground Floor Plan 1:50

REV A - Plans amended. LFR 28.01.21

Client Mr and Mrs Turner		
Project Proposed Extension to 33 Ribble Lane Chatburn BB7 4AG		
Drawing Title Proposed Plans and Elevations		
Scale 1:50/100 @ A2	Date Jan 2021	Drawn LFR
READ DESIGN LTD		
122 - 02 A		