

This drawing is to be read in conjunction with all relevant Architect, consultants' and specialists' drawings and specifications. The Architect is to be notified of any discrepancies before proceeding. Do not scale from this drawing. All dimensions and levels are to be checked on site. This drawing is subject to copyright. All work carried out before Planning and Building Permission has been granted is at the contractor's risk.


Note: proposed drawing based on OS map information. All illustrated dimensions are approximate and all site dimensions are to be checked on site and subject to site survey.



PROPOSED NORTH EAST FACING ELEVATION SCALE 1:100



PROPOSED NORTH WEST FACING ELEVATION SCALE 1:100

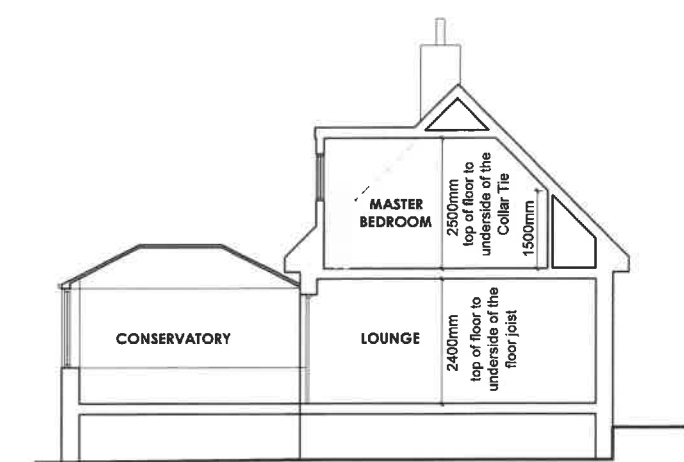

PROPOSED SECTION A-A SCALE 1:100




PROPOSED SOUTH WEST FACING ELEVATION SCALE 1:100




PROPOSED SOUTH EAST FACING ELEVATION SCALE 1:100




PROPOSED SECTION B-B SCALE 1:100

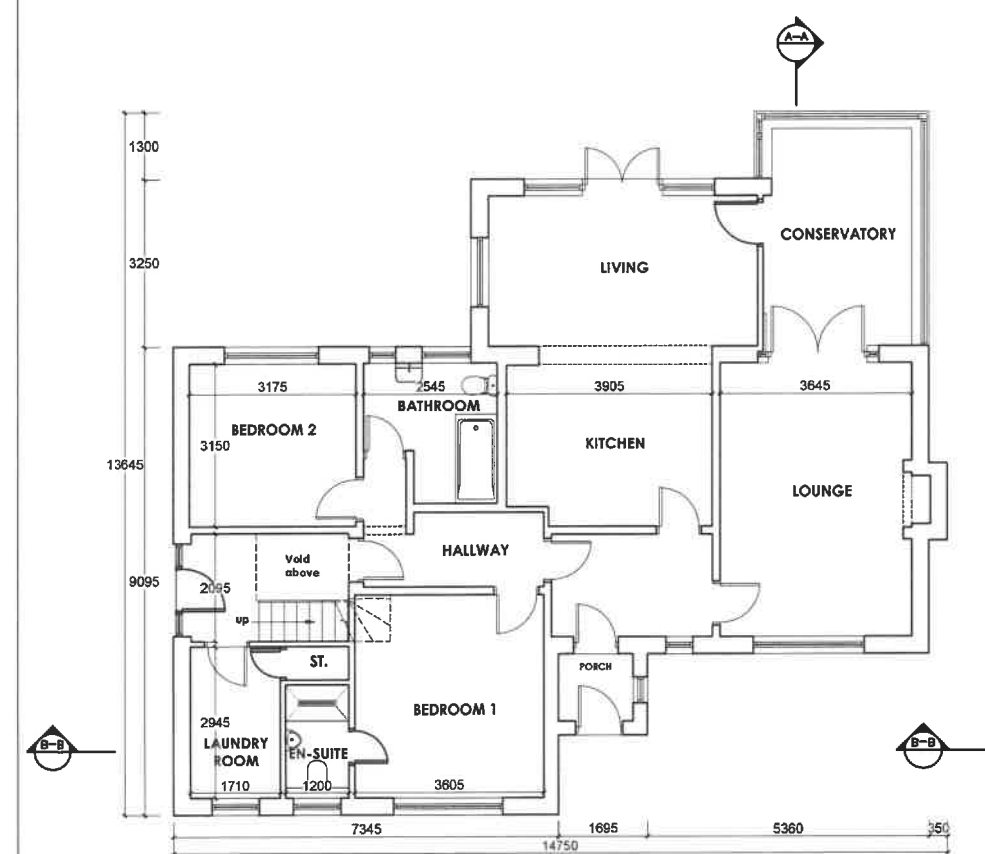

PROPOSED GROUND FLOOR PLAN SCALE 1:100

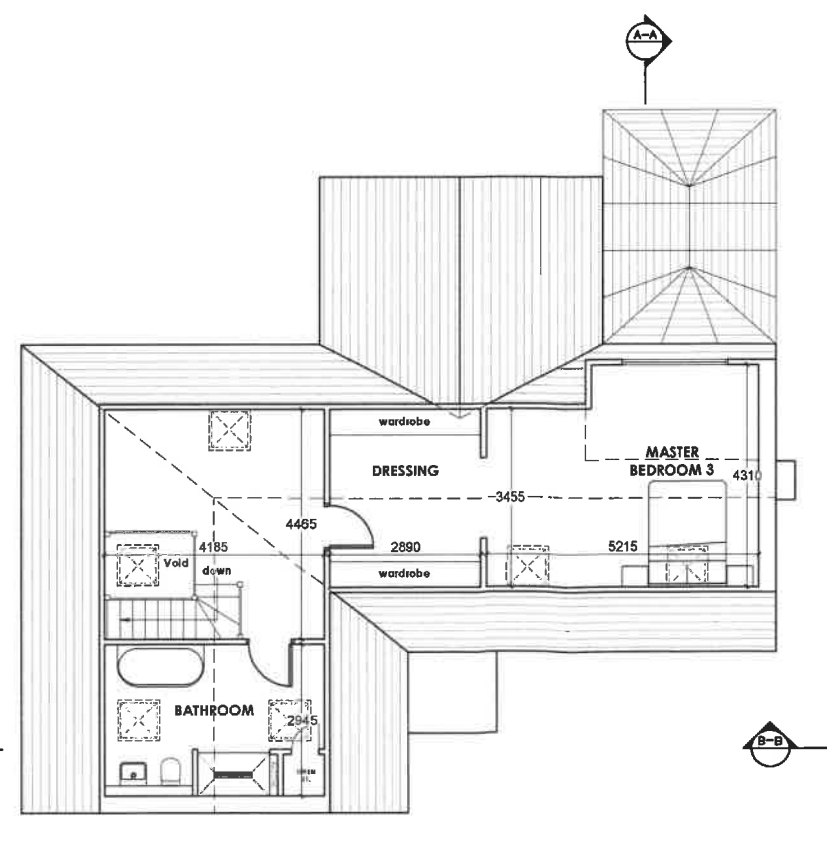

PROPOSED FIRST FLOOR PLAN SCALE 1:100

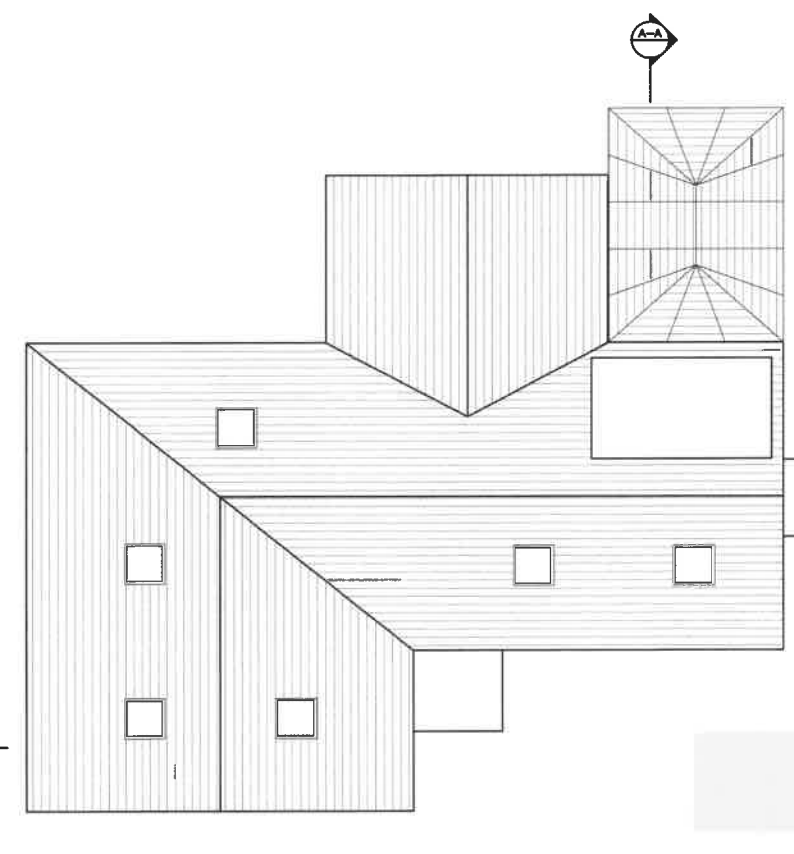

PROPOSED ROOF PLAN SCALE 1:100

Client	Mr and Mrs Midgley		
Job Title	Proposed Alterations to Sunridge, York Lane, Langho		
Drawing Title	Proposed Plans, Elevations and Sections		
Scale	1:100 @ A2	Date	Dec 2020
Drawn	Paul Gudgeon		

spa

6174-02